


SEC. LINE N. 0° 12' W. BLUE LAKES BOULEVARD

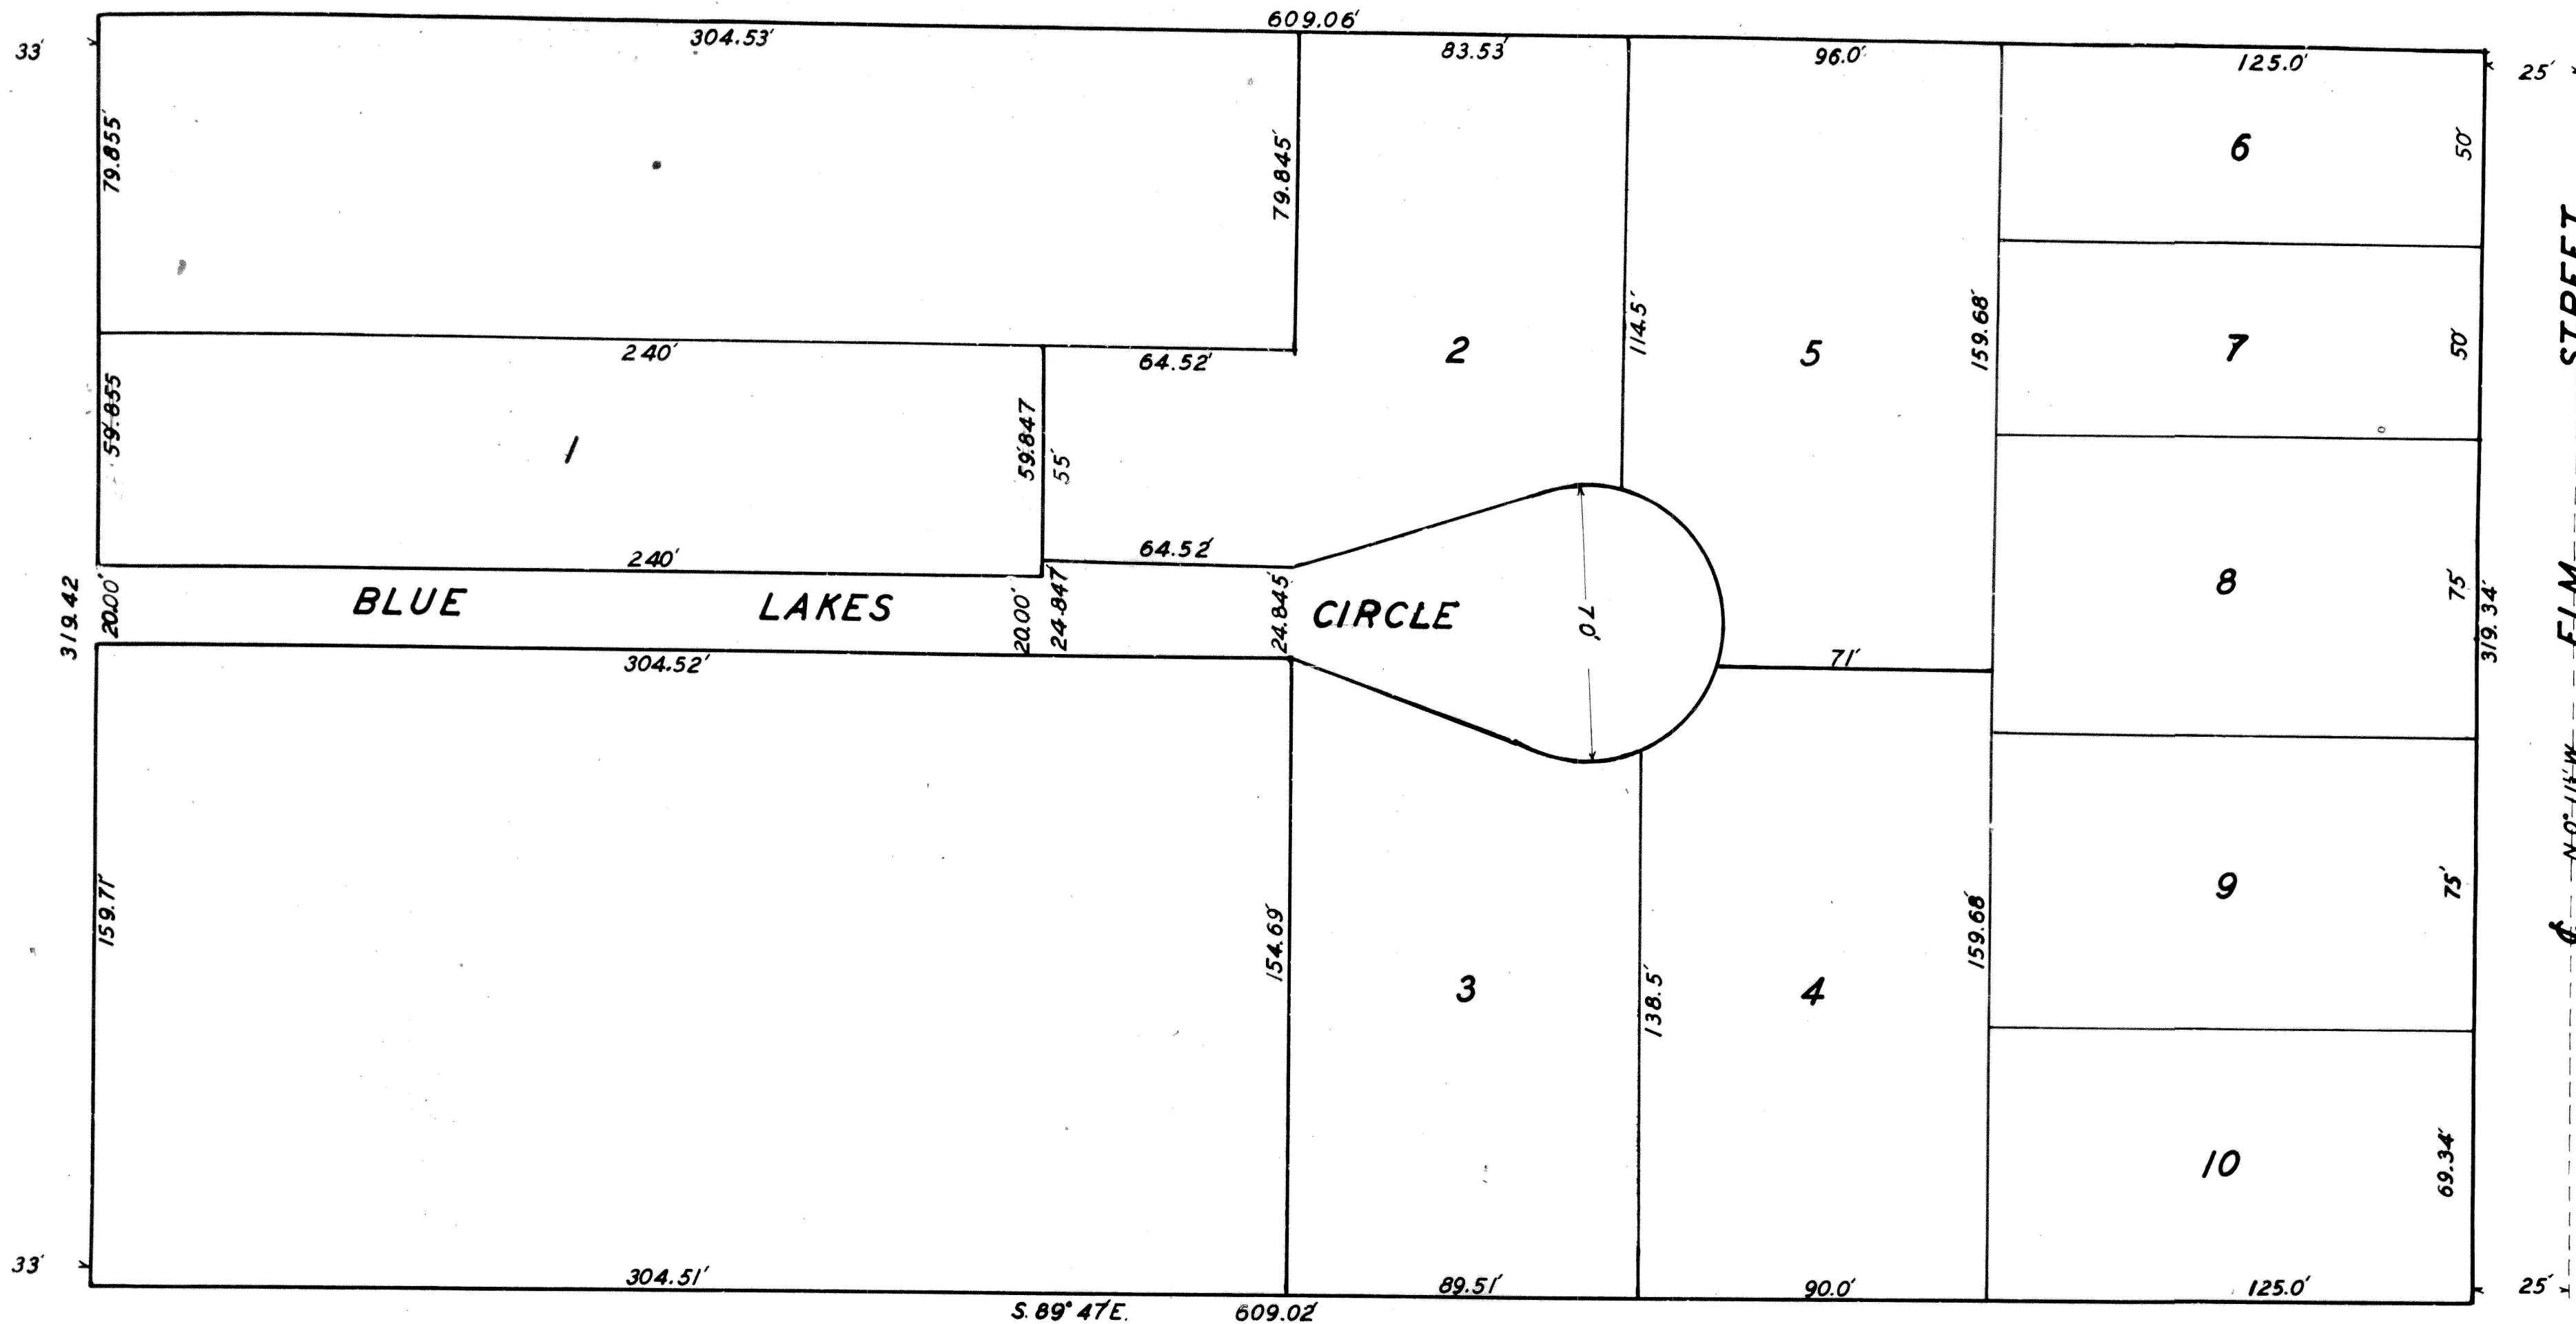

STREET ELM N. 0° 11' W.

GREEN'S SUBDIVISION IN LOT 7 YEATMAN ADDITION

E½ & S½ N½ W½ LOT 7. IN NW¼ SW¼, SEC. 10 T. 10 S., R. 17 E.
1"=30'

STATE OF IDAHO SS
COUNTY OF TWIN FALLS
KNOW ALL MEN BY THESE PRESENTS: THAT I, KENYON GREEN,
THE UNDERSIGNED DO HEREBY CERTIFY THAT THE FOLLOWING
IS A TRUE AND CORRECT DESCRIPTION OF THE LAND INCL-
UDED IN "GREEN'S SUBDIVISION" IN LOT 7, YEATMAN ADDITION
TO TWIN FALLS, WHICH IS INCLUDED HERewith. SAID LAND
BEING SHOWN AND DESCRIBED AS THE EAST HALF AND, THE
SOUTH HALF OF THE NORTH HALF OF THE WEST HALF OF LOT
7 YEATMAN ADDITION TO TWIN FALLS IDAHO AND LOCATED IN
THE NW¼ SW¼ SEC. 10, T. 10 S., R. 17 E. AND I DO FURTHER CERT-
IFY THAT IT IS MY INTENTION TO INCLUDE THE SAME IN
THE SAID PLAT.
SUBSCRIBED AND SWORN TO BEFORE
ME THIS 29 DAY OF DECEMBER, 1945.
Kenyon Green
Notary Public

STATE OF IDAHO SS
COUNTY OF TWIN FALLS
CERTIFYING THAT I PREPARED THE MAP OF GREEN'S SUBDIVISION
AS DESCRIBED ABOVE AND THAT THE SEVERAL LOTS AND STREETS
OR DRIVE ARE STAKED TO CONFORM THEREWITH
SUBSCRIBED AND SWORN TO BEFORE ME THIS 7th DAY OF JAN. 1946
Notary Public

355793

STATE OF IDAHO SS
COUNTY OF TWIN FALLS
I HEREBY CERTIFY THAT THIS INSTRUMENT
WAS FILED FOR RECORD AT THE REQUEST
OF KENYON GREEN AT 10 O'CLOCK A.M.
THIS 12 DAY OF JANUARY 1946
IN MY OFFICE AND DULY RECORDED IN
BOOK OF PLATS NO. 3-22

EX OFFICIO RECORDER.
DEPUTY.

