

PLAT SHOWING
GREENE'S SUBDIVISION

A PORTION OF THE SE1/4NE1/4 & NE1/4SE1/4,
SECTION 17, TOWNSHIP 10 SOUTH, RANGE 16 EAST,
BOISE MERIDIAN
TWIN FALLS COUNTY, IDAHO
1996

LEGEND




- Brass Cap Monument Found
- 5/8"x 30" Iron Pin w/Plastic Cap Set
- 5/8" Iron Pin Found
- 1/2" x 24" Iron Pin w/Cap Set
- Boundary Line
- Lot Line
- Right-Of-Way Line
- Utility Easement
- Quarter Section Line

HEALTH CERTIFICATE

SANITARY RESTRICTIONS AS REQUIRED BY IDAHO CODE TITLE 50, CHAPTER 13, ARE IN FORCE. NO OWNER SHALL CONSTRUCT ANY BUILDING, DWELLING OR SHELTER WHICH NECESSITATES THE SUPPLYING OF WATER OR SEWAGE FACILITIES FOR PERSONS USING SUCH PREMISES UNTIL SANITARY RESTRICTION REQUIREMENTS ARE SATISFIED.

DATE: 10/25/96

Mark W. Smith
SOUTH CENTRAL DISTRICT HEALTH DEPT., EHS

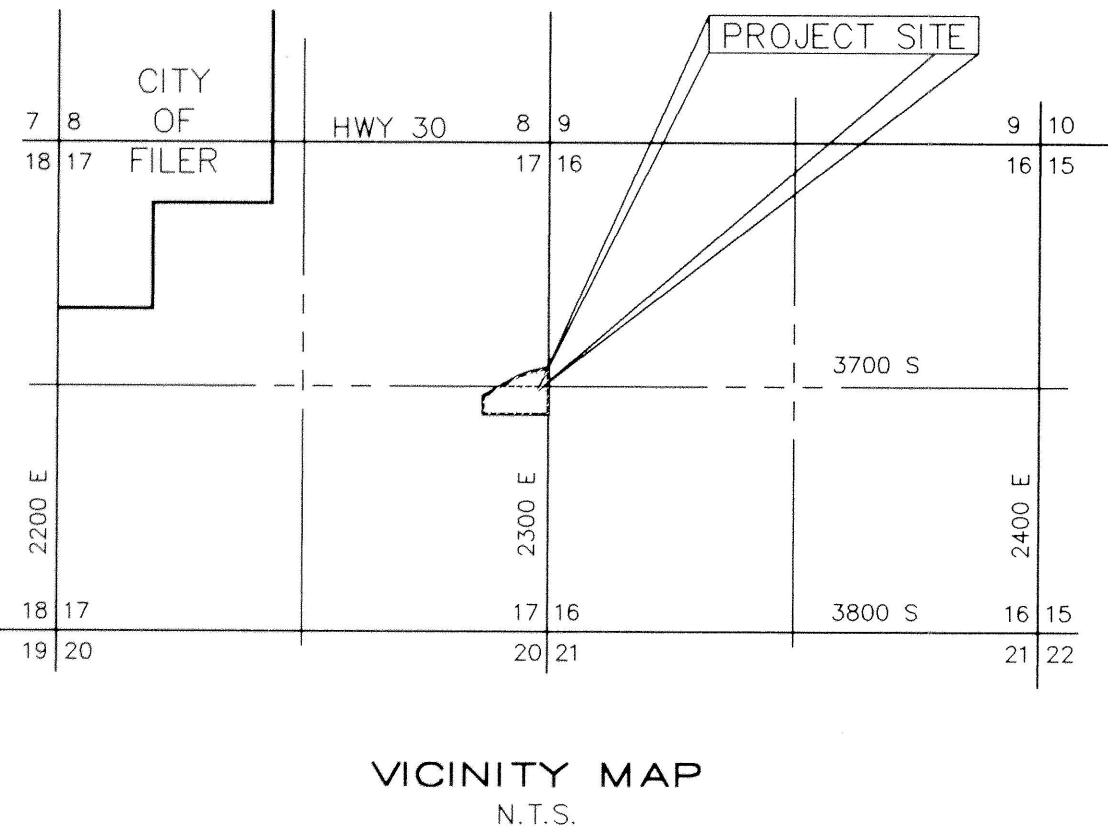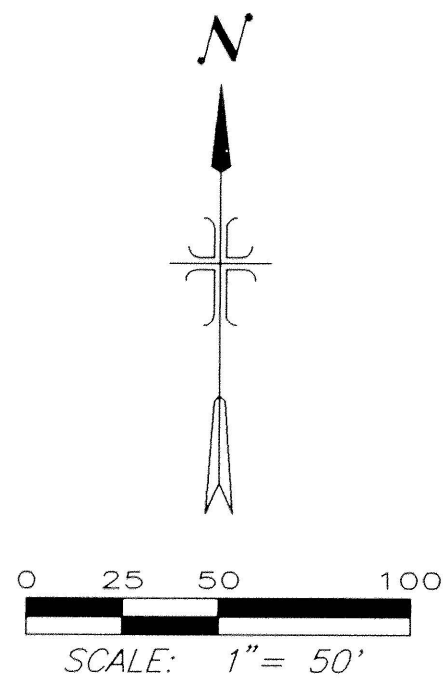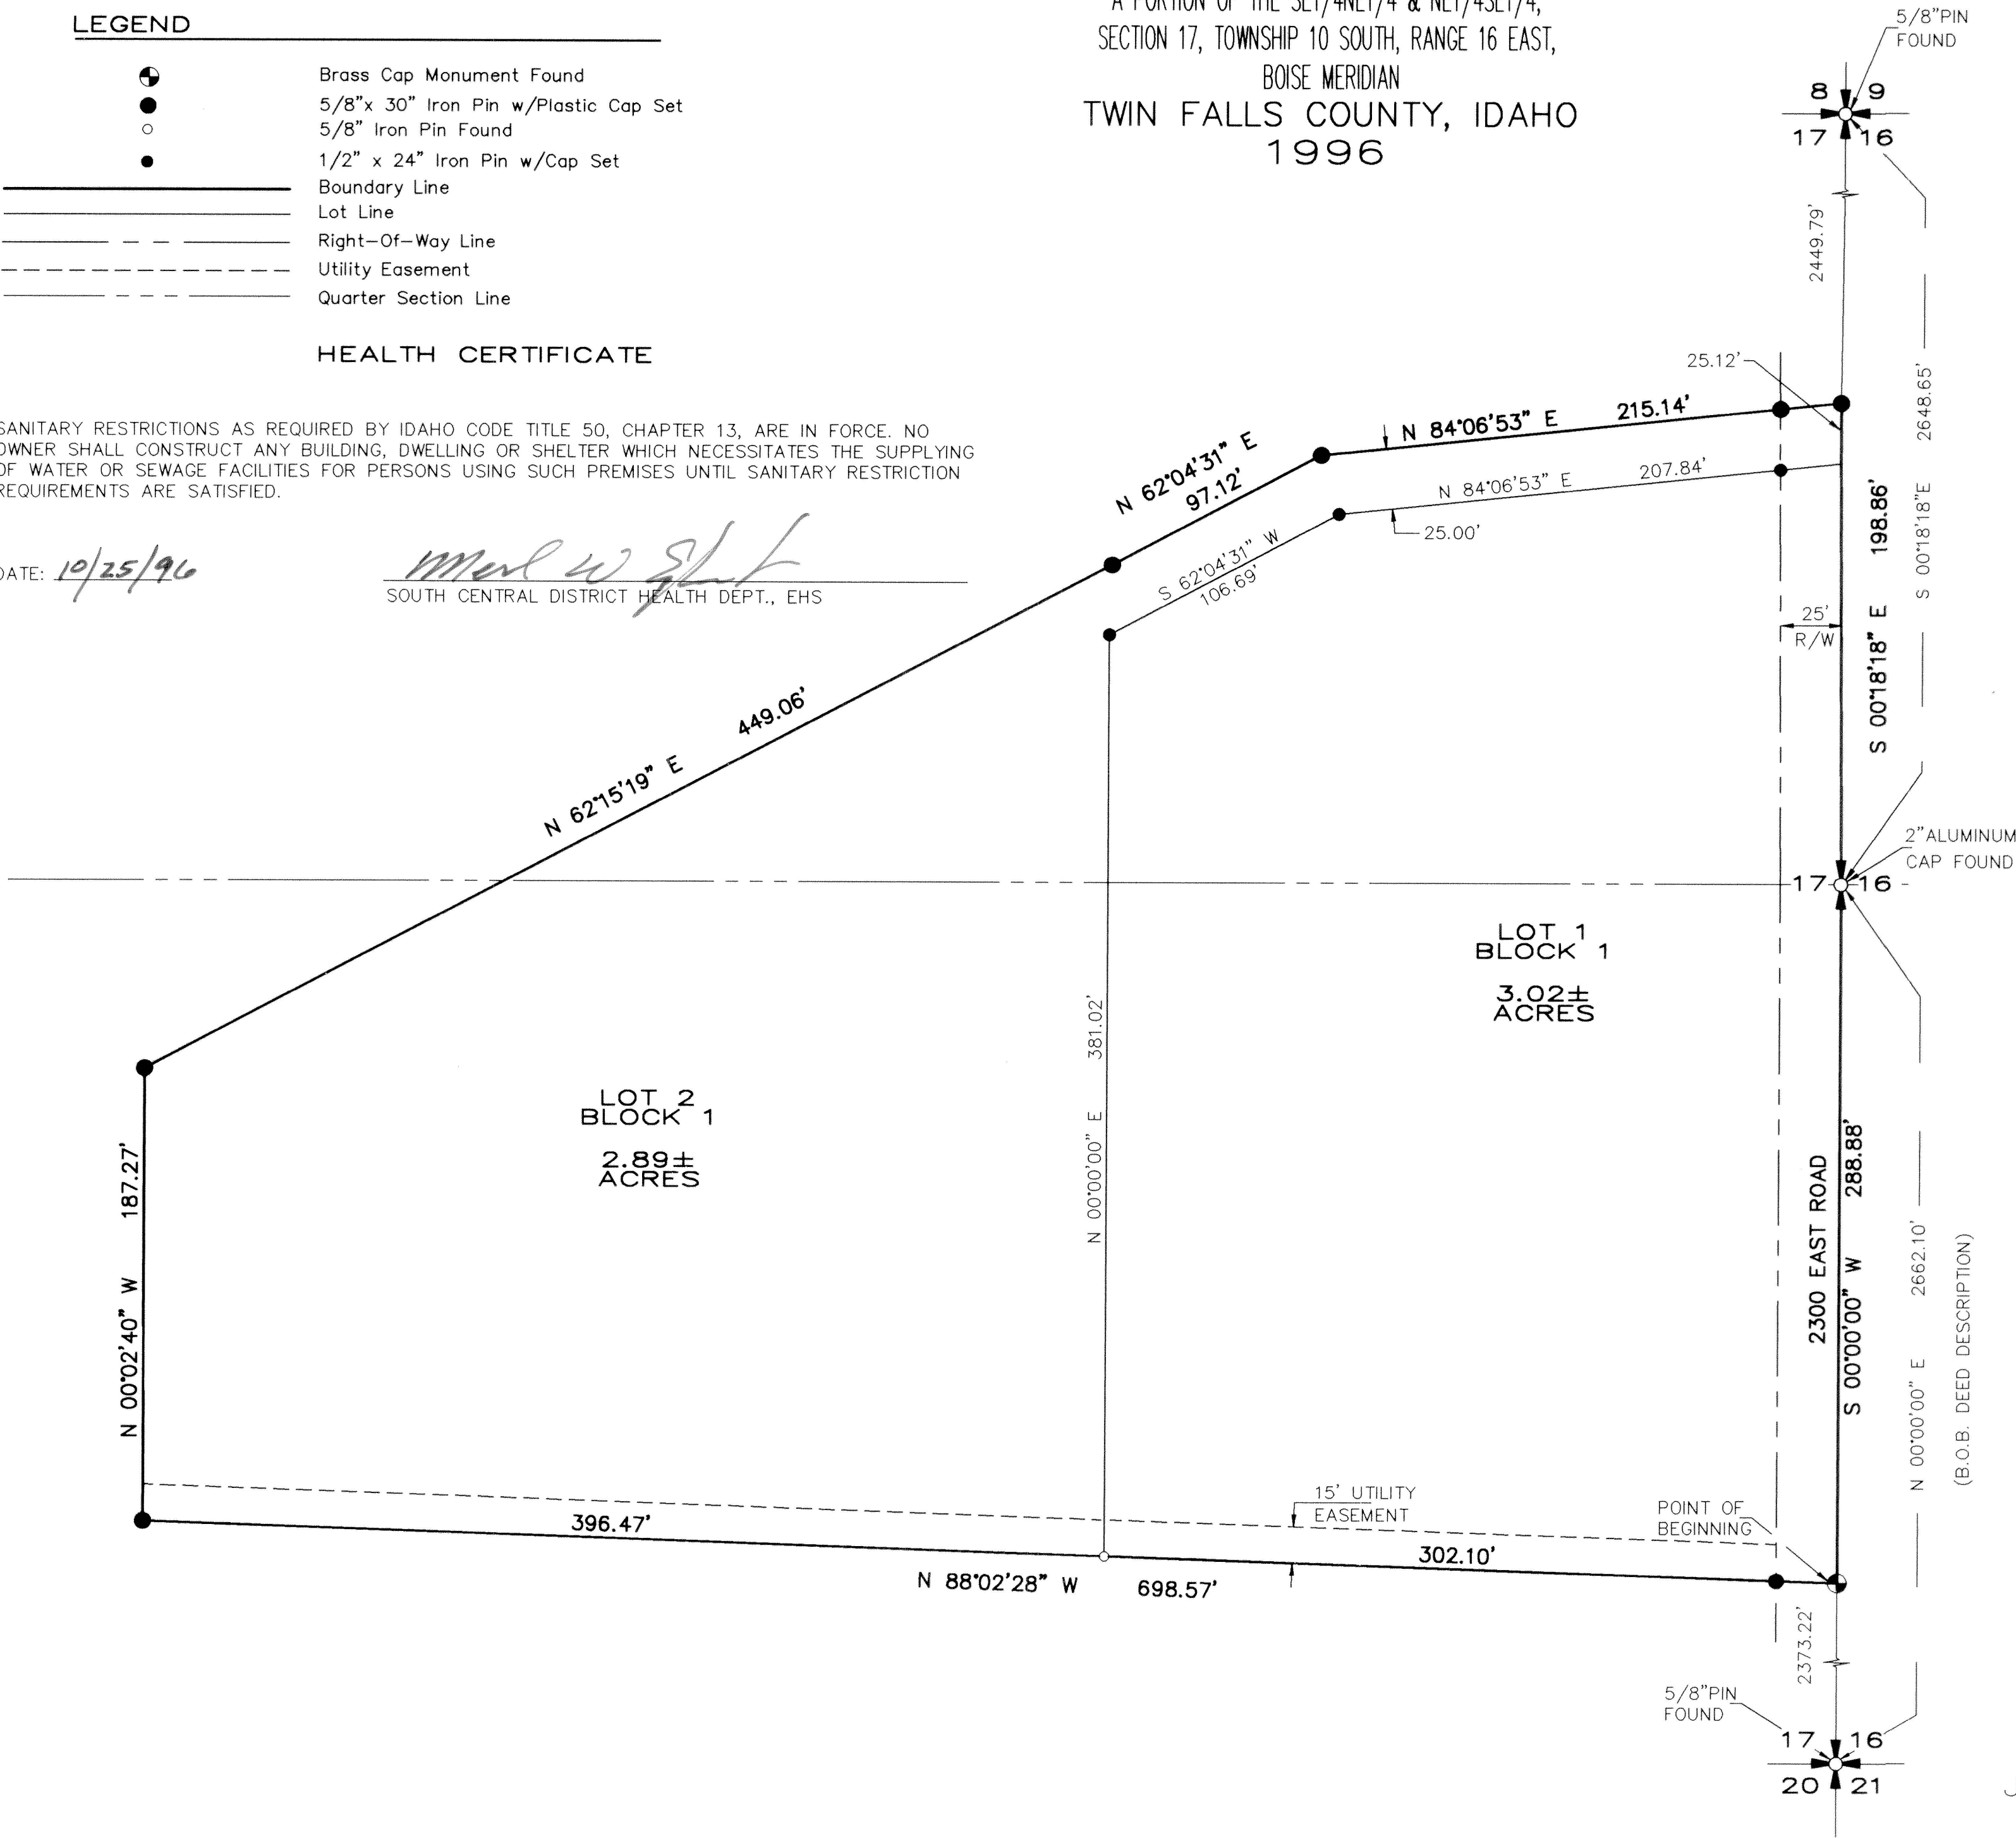

J-U-B ENGINEERS, INC.
Engineers Surveyors Planners
Twin Falls, Idaho

TWIN FALLS COUNTY, IDAHO
FILED FOR JUB
1996 OCT 25 P 3:26
ROBERT S. FORT
CLERK OF COUNTY RECORDS
FEE: 280 DEPUTY CL