
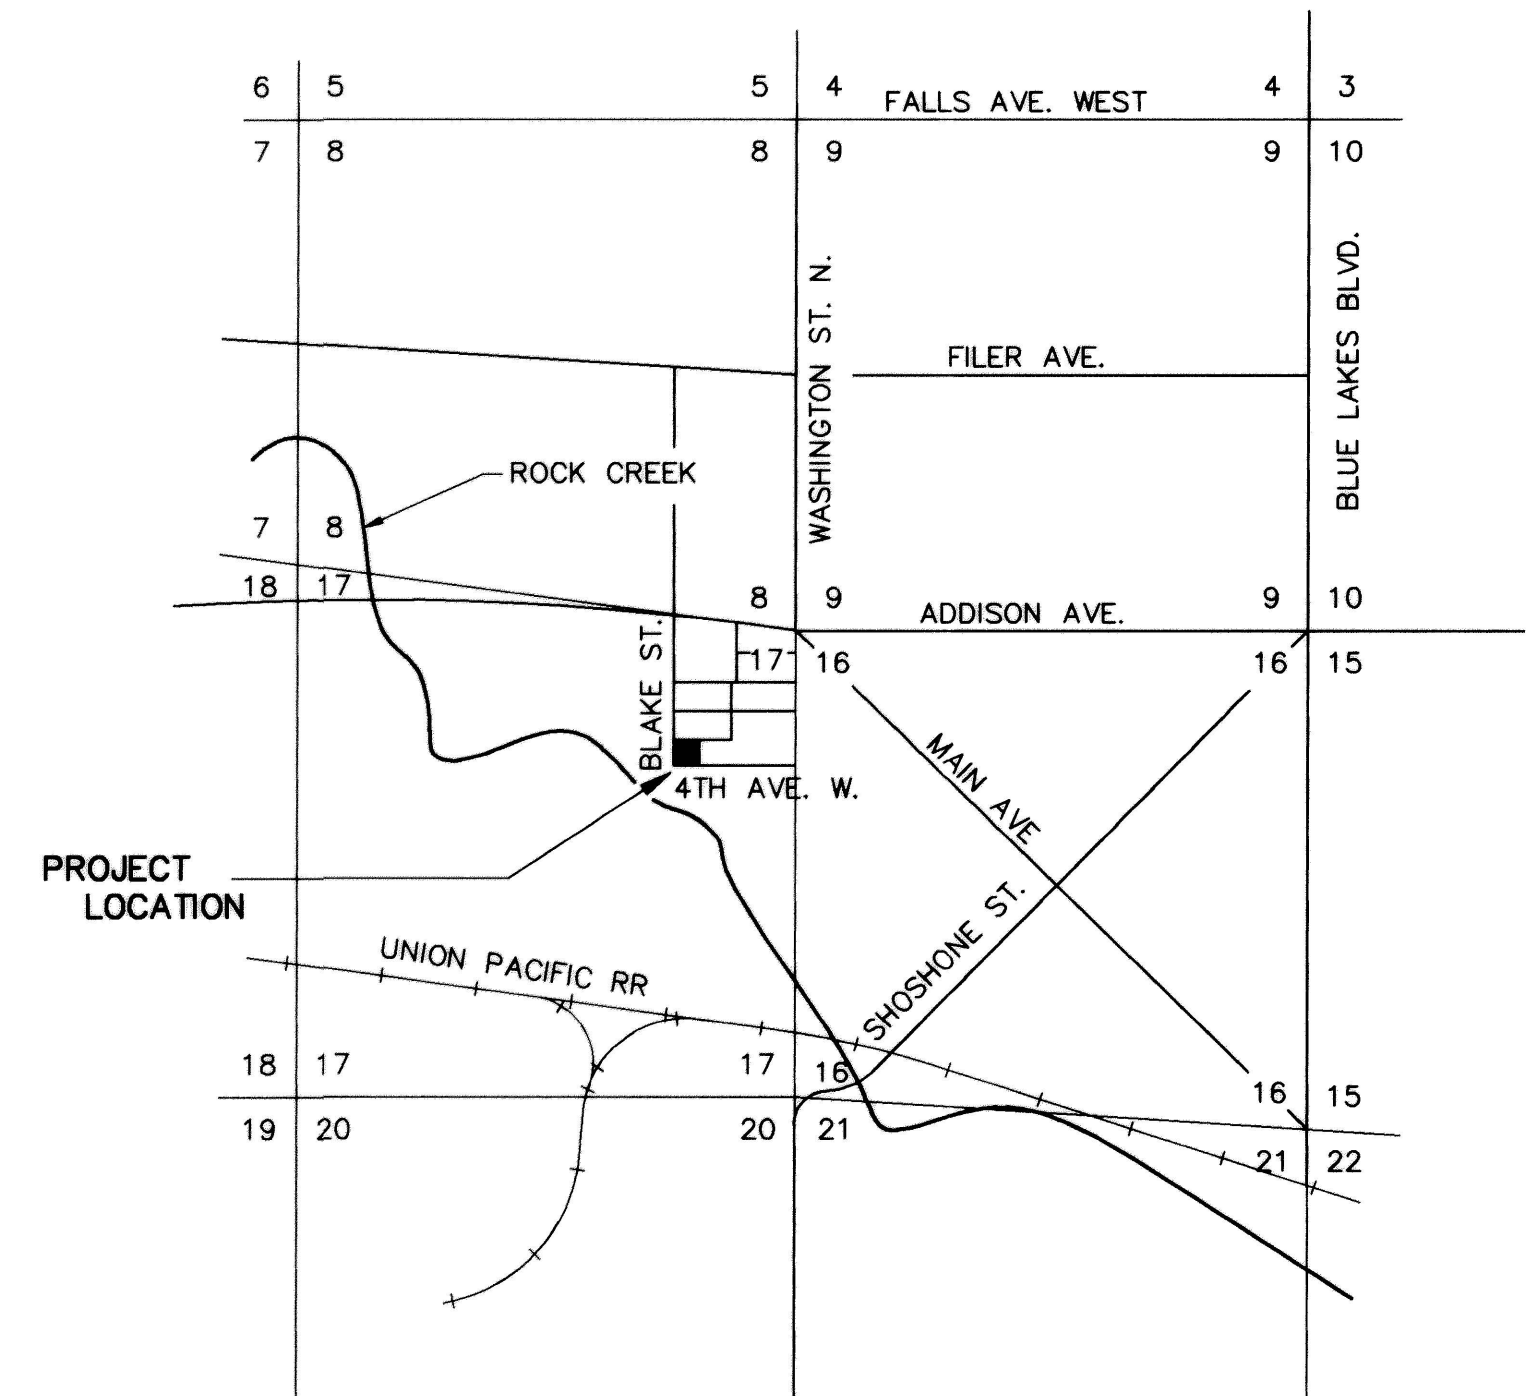
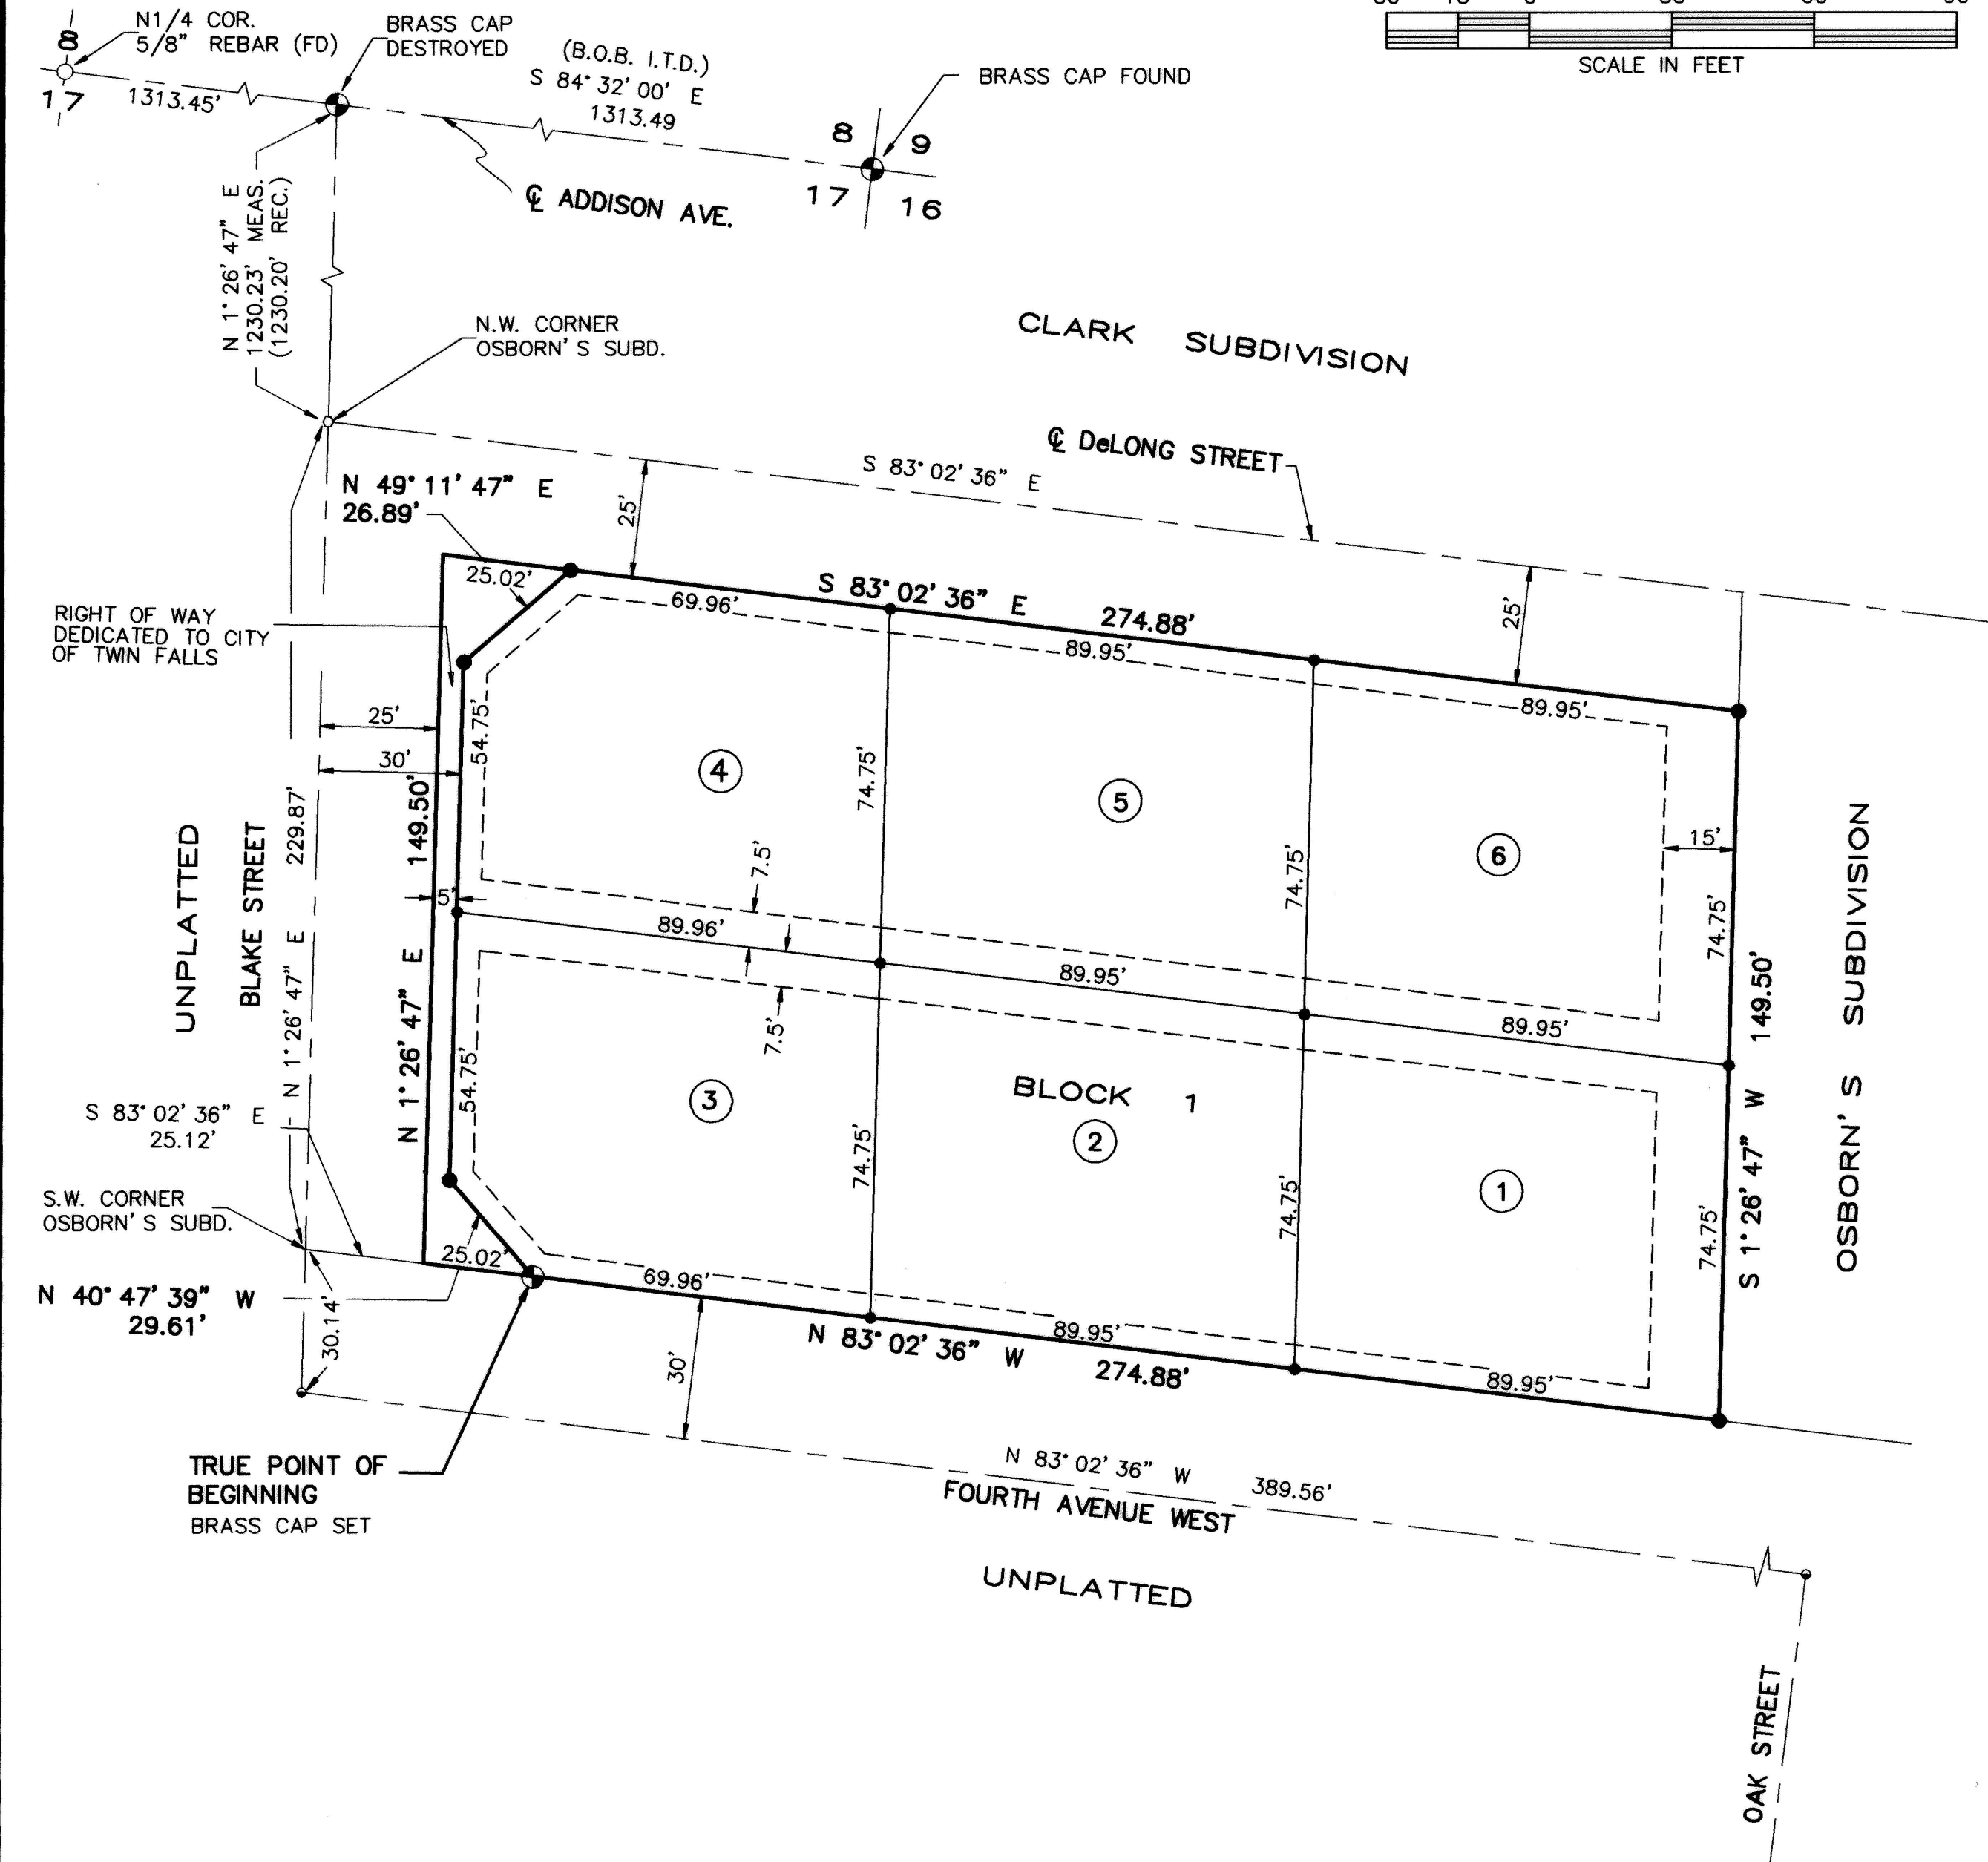
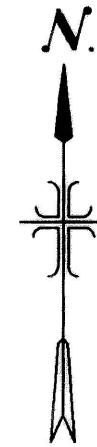


PLAT SHOWING HABITAT FOR HUMANITY #1

A PORTION OF OSBORN'S SUBDIVISION OF
BLOCK 7 OF TERRACE PARK PLACE
SE1/4 NE1/4 SECTION 17, TOWNSHIP 10 SOUTH, RANGE 17 EAST,
BOISE MERIDIAN
TWIN FALLS COUNTY, IDAHO
1993

LEGEND

- Set 5/8" Iron Pin with Plastic Cap
- Set 1/2" x 24" Iron Pin
- Bolt Found
- PK Nail Found
- Boundary Line
- Lot Line
- - - - - Utility, Drainage and Irrigation Easement Line
- - - - - Landscape and/or Irrigation Easement Line
- - - - - Center Line

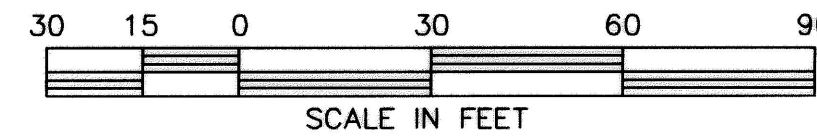

J-U-B ENGINEERS, INC.
Engineers Surveyors Planners
Twin Falls, Idaho

Twin Falls County, Idaho
Recorded for:
TWIN FALLS, CITY OF
03:20:00 pm Mar. 23, 1993
1993-003886