



PROPERTY LINE
• SET - 1/2" I.P., "PELS 3260"
● SET - 5/8" I.P., "PELS 3260"
○ FD. - 1/2" I.P.
△ FD. - PK NAIL
R/W RIGHT-OF-WAY
(BRG.-DIST.) RECORD BEARING - DIST.
REFER: REC. OF SURVEY, INST. # 737477
W.C. WITNESS CORNER
X CHISELED "X" IN ROCK

REFER TO RECORD OF SURVEY, INSTRUMENT NO. 737477,
PAGE 2031, BOOK 28 OF MISC., ON FILE AT TWIN FALLS
COUNTY RECORDERS OFFICE.

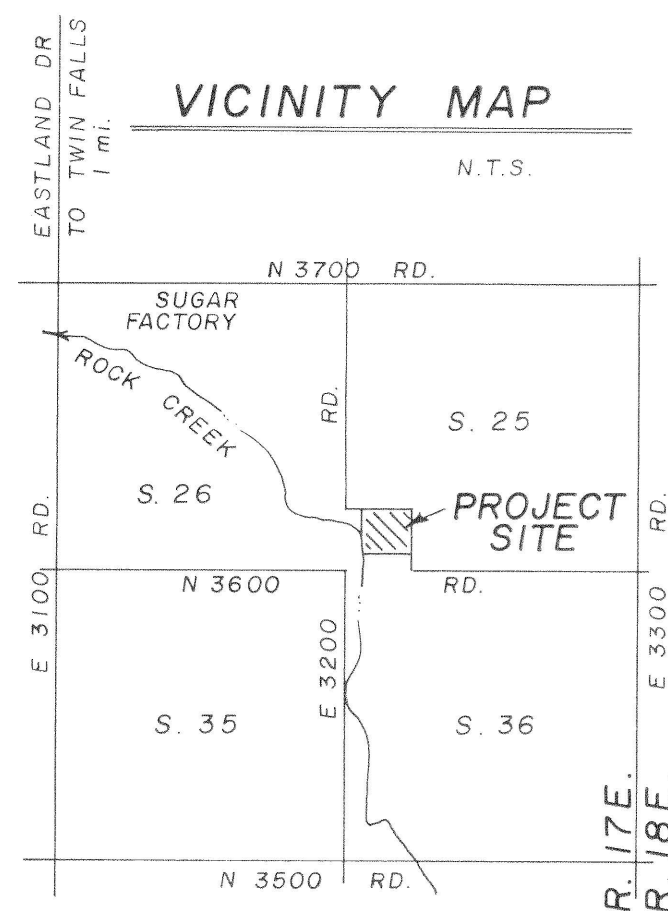

SCALE: 1" = 100'

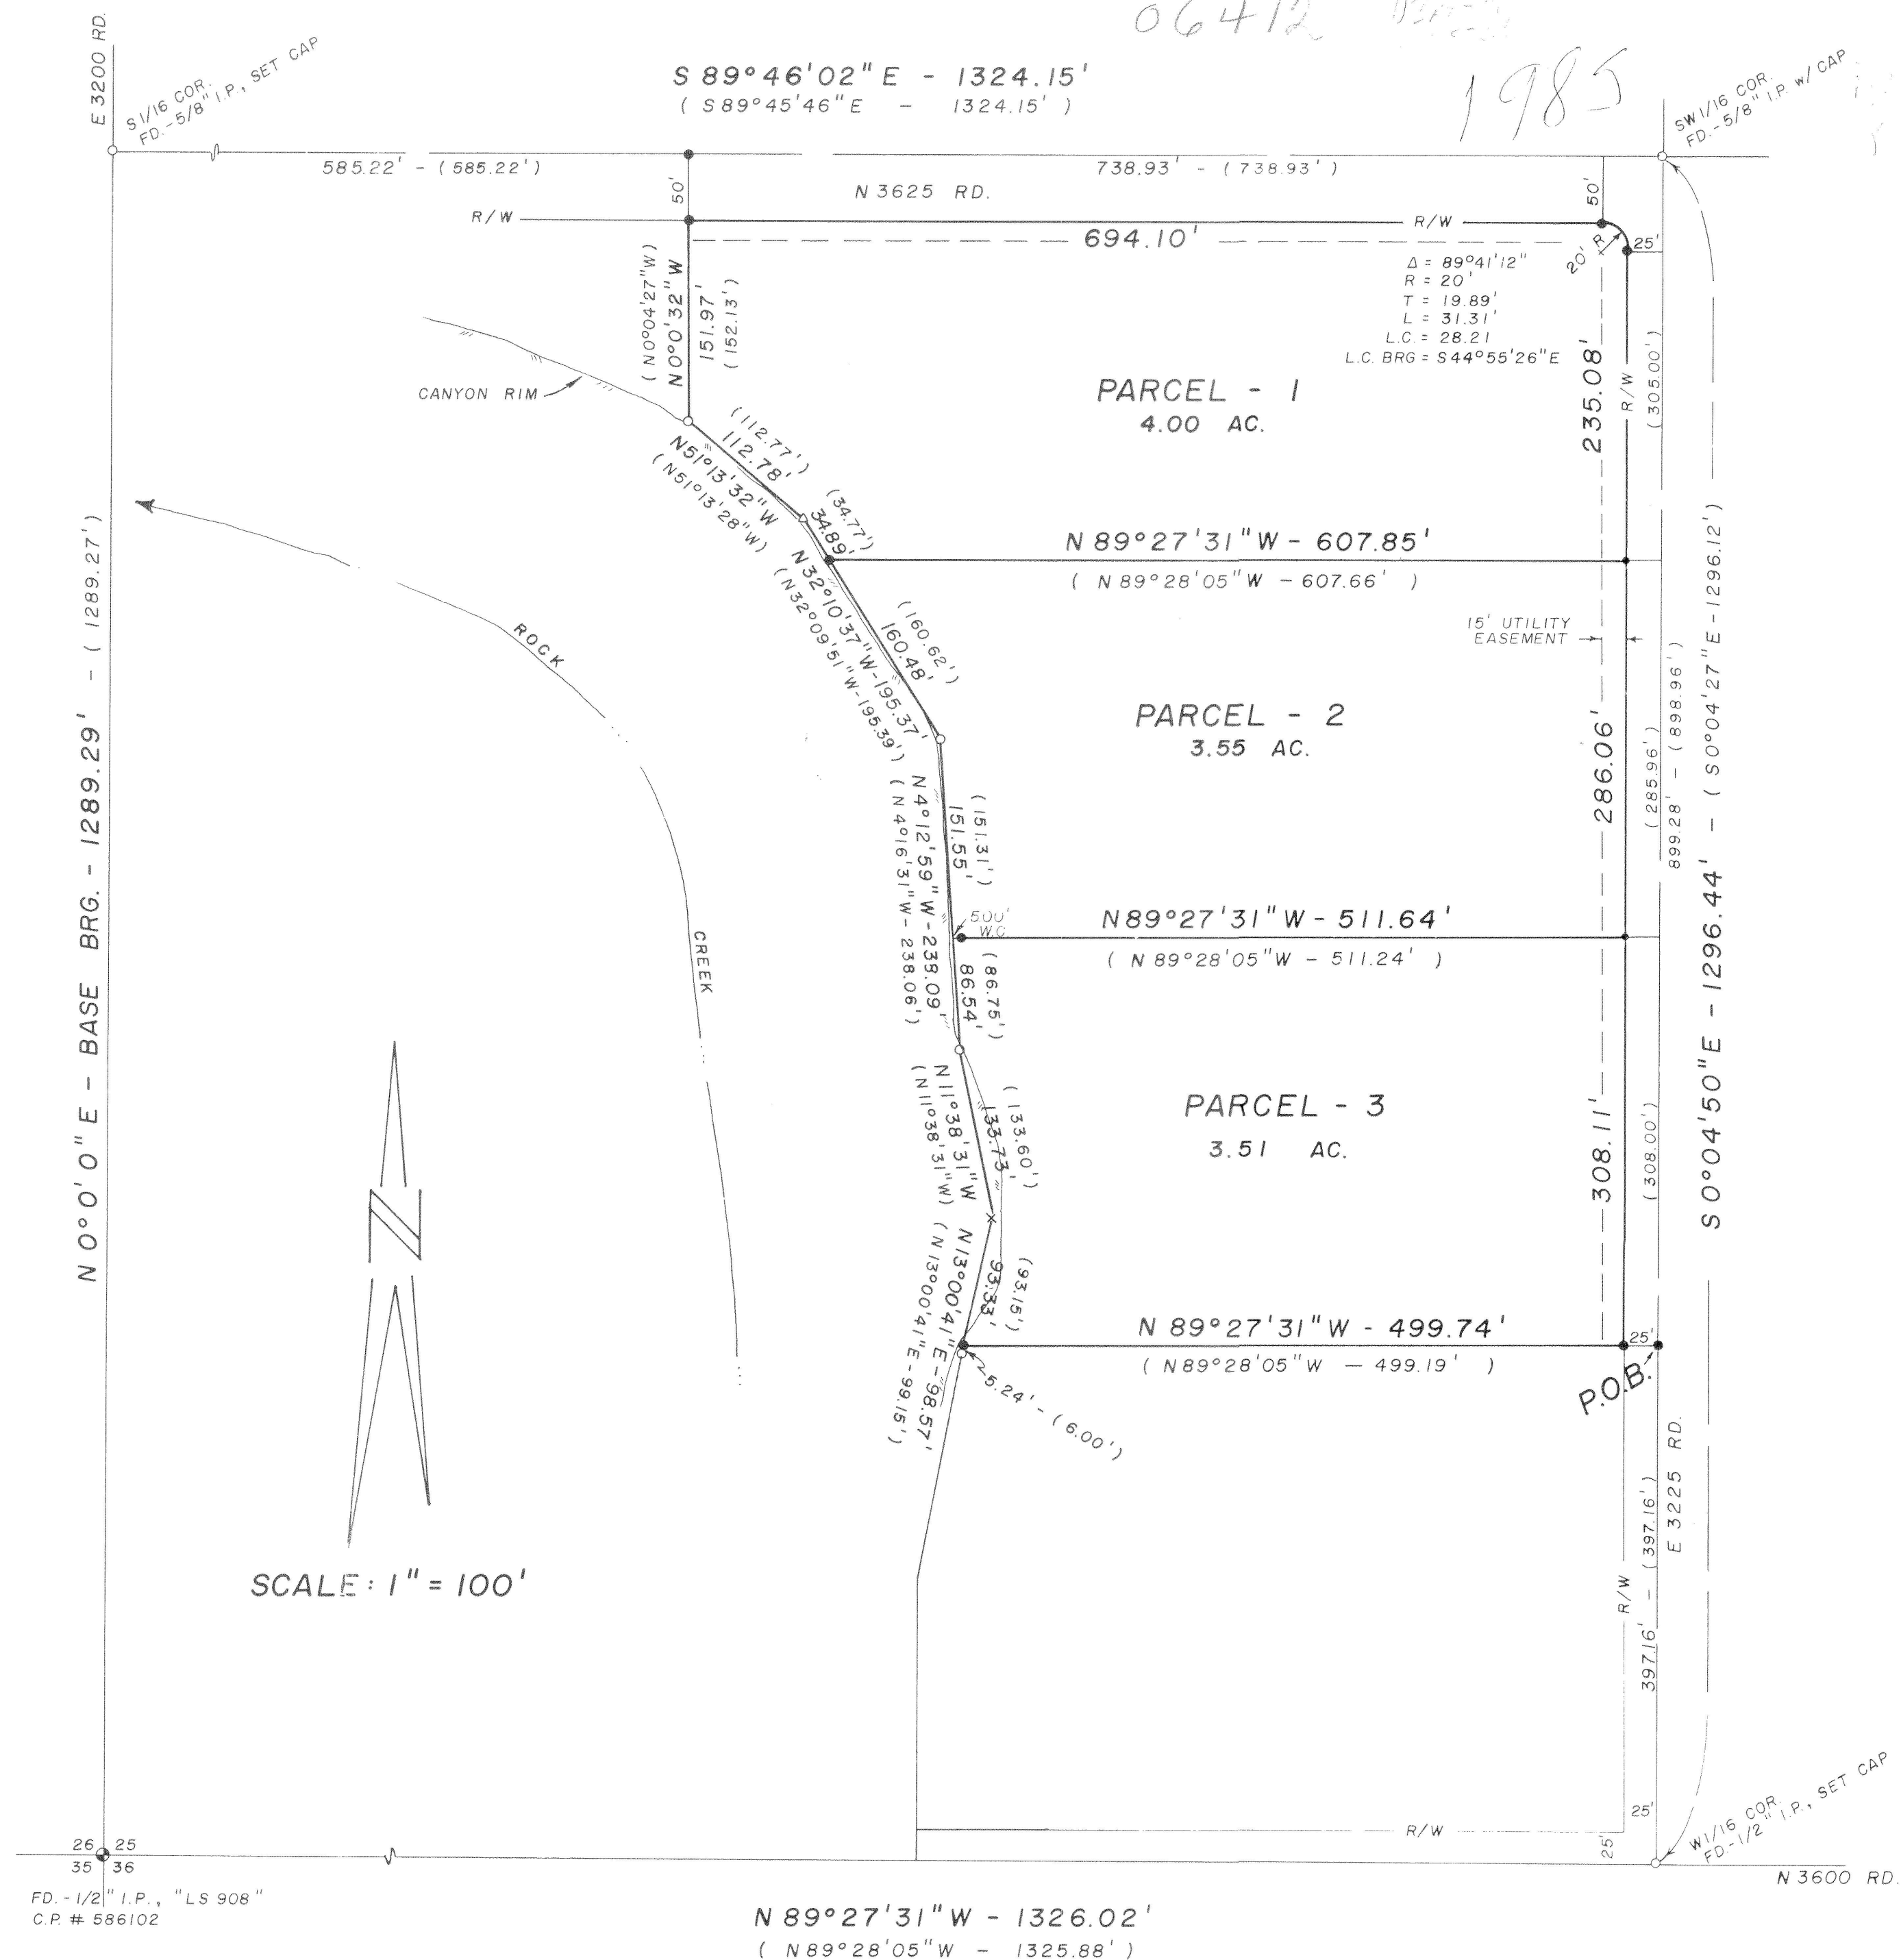

HANCHEY SUBDIVISION

SW1/4 SW1/4 S.25, T.10S., R.17E., B.M.
TWIN FALLS COUNTY, IDAHO

GARY A. LEE
AND ASSOCIATES
Consulting Engineers
TWIN FALLS, IDAHO

DATE:	
OCT. 17, 1984	
JOB NO.:	
8426	
SHEET	OF
1	2