

HANNEBAUM SUBDIVISION


Twin Falls County, Idaho

Recorded For:
JOHN ROOT


02:39pm Sep. 24, 1999
1999-017491

No. of Pages: 2 Fee: \$22.00
ROBERT S. FORT
Ex-Officio Recorder
Deputy: CD

LOCATED IN
SW⁴ SE⁴ SECTION 8,
TOWNSHIP 10 SOUTH,
RANGE 16 EAST,
BOISE MERIDIAN
TWIN FALLS COUNTY, IDAHO
1999

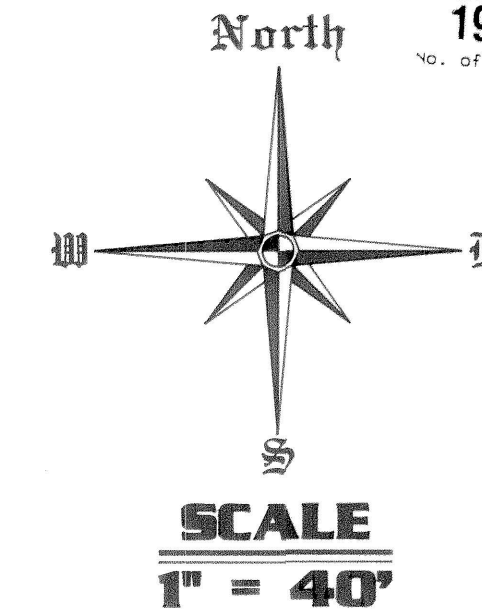

VICINITY MAP N.T.S.

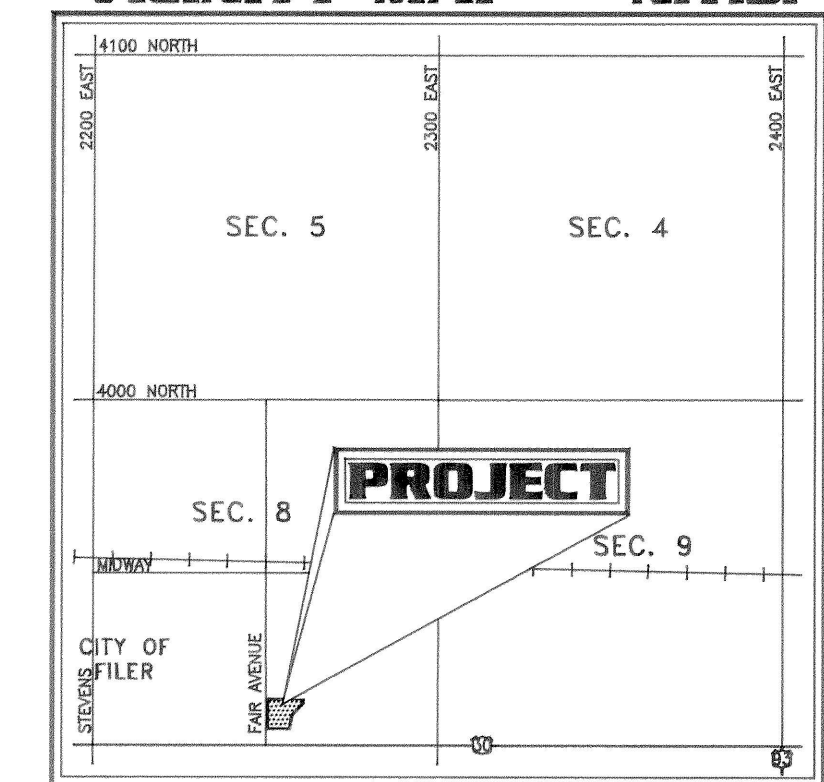

LEGEND


SUBDIVISION BOUNDARY	=====
STREET CENTERLINE	-----
STREET RIGHT-OF-WAY	- - - - -
UTILITY EASEMENT	
FOUND ALUMINUM CAP	⊗
FOUND 1/2" STEEL PIN	○
SET 5/8" REBAR & CAP	●
SET 1/2" REBAR & CAP	•

HEALTH CERTIFICATE


Sanitary restrictions as required by Idaho code Title 50, chapter 13, have been satisfied. Sanitary restrictions may be reimposed, in accordance with Idaho code Title 50, chapter 13, section 50-1326, by the issuance of a certificate of disapproval.

Sept 20, 1999
Date

South Central District Health Department
Environmental Health Specialist

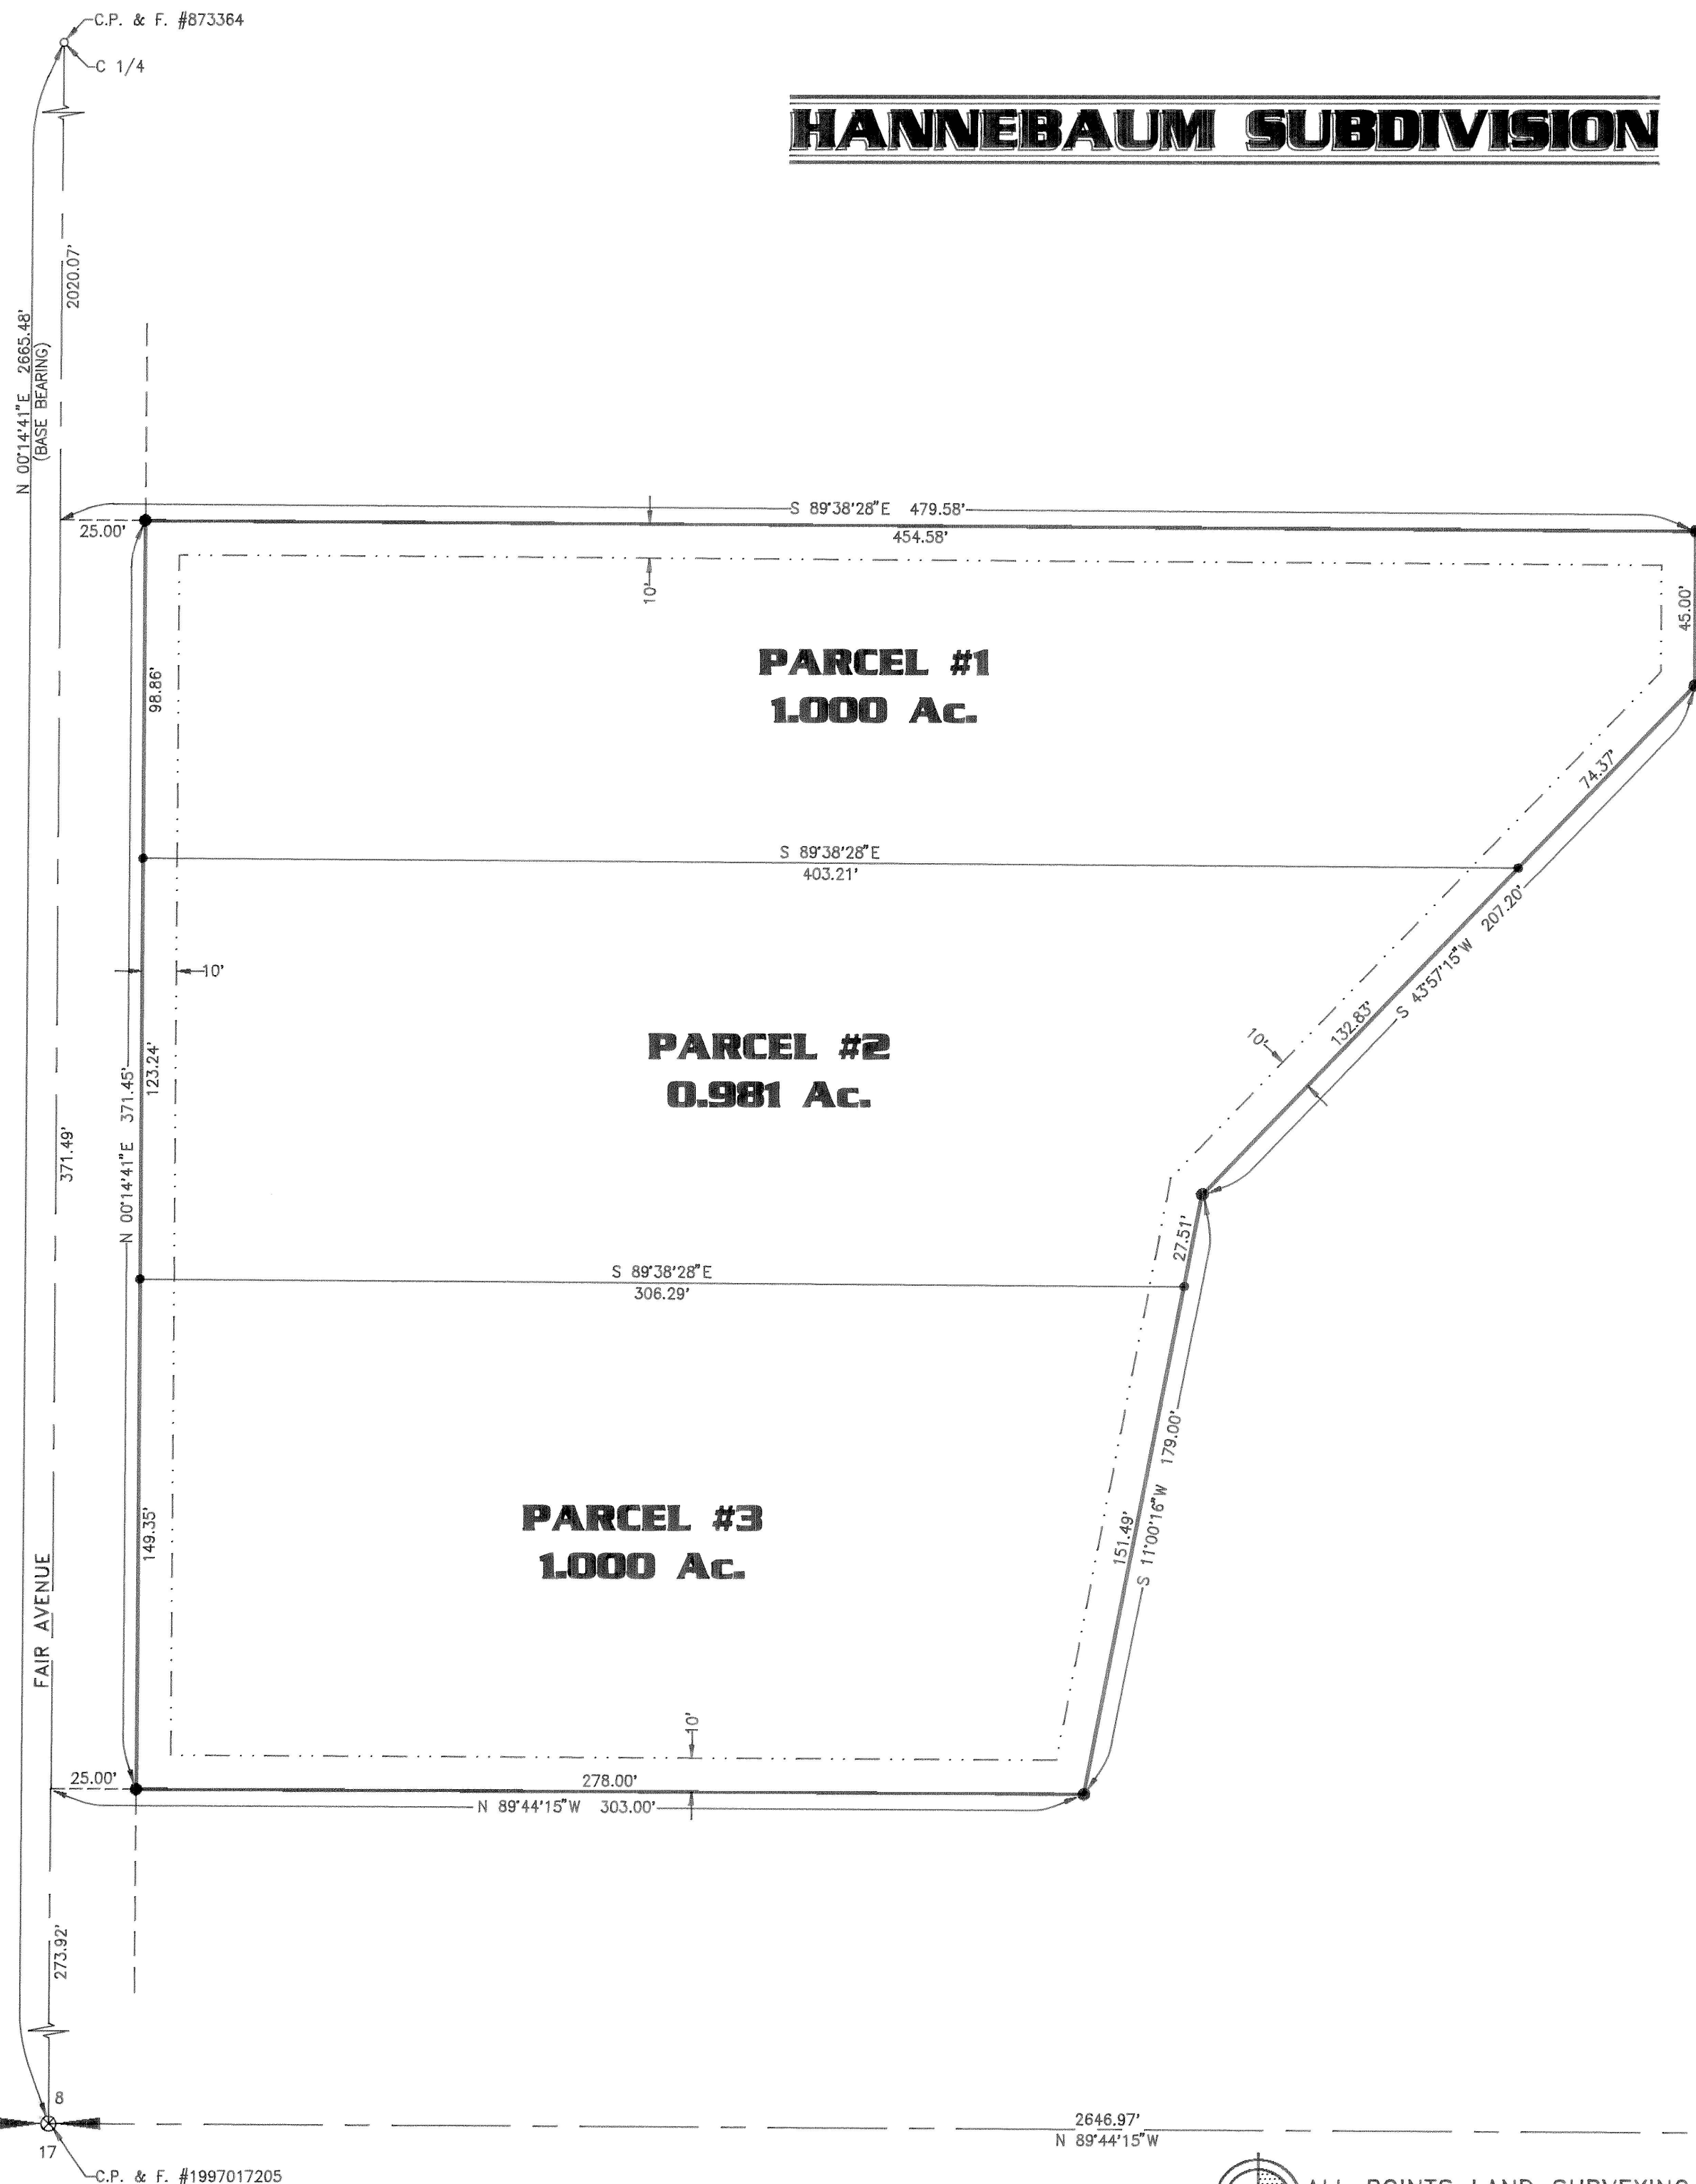

ALL POINTS LAND SURVEYING
JOHN ROOT - P.L.S. #889
SURVEYING - CONSTRUCTION MANAGEMENT

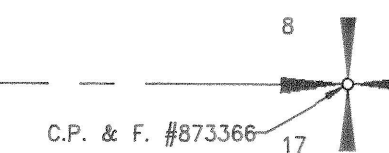

Hannebaum Sub
BK 16 P 47