

INST # 2006-029640
Page 1 of 2
Recorded for:
JUB ENGINEERS
10:59:49 am 11-21-2006
2006-029640
No. Pages: 2 Fee: \$ 22.00
KRISTINA GLASCOCK
County Clerk
Deputy: CDT NBAR



NOTE:
THE PURPOSE OF THIS SURVEY AND RECORD OF
SURVEY IS TO ADJUST THE BOUNDARY COMMON TO
LOTS 4 AND 5 HARRISON VIEW ESTATES.

AMENDED PLAT OF LOTS 4 AND 5 HARRISON VIEW ESTATES SUBDIVISION

A PORTION OF THE SW4
SECTION 10, TOWNSHIP 10 SOUTH, RANGE 18 EAST, BOISE MERIDIAN
TWIN FALLS COUNTY, IDAHO
2006

TWIN FALLS COUNTY
Recorded for:
JUB ENGINEERS
10:59:49 am 11-21-2006
2006-029640
No. Pages: 2 Fee: \$ 22.00
KRISTINA GLASCOCK
County Clerk
Deputy: CDT NBAR

CURVE TABLE						
CURVE	LENGTH	RADIUS	DELTA	TANGENT	CHORD	CH. BRG.
C1	89.40'	230.00'	22°16'16"	45.27'	88.84'	N79°35'13"E
C2	57.90'	230.00'	14°25'28"	29.11'	57.75'	N61°14'21"E
C3	147.30'	230.00'	36°41'42"	76.28'	144.80'	N72°22'31"E

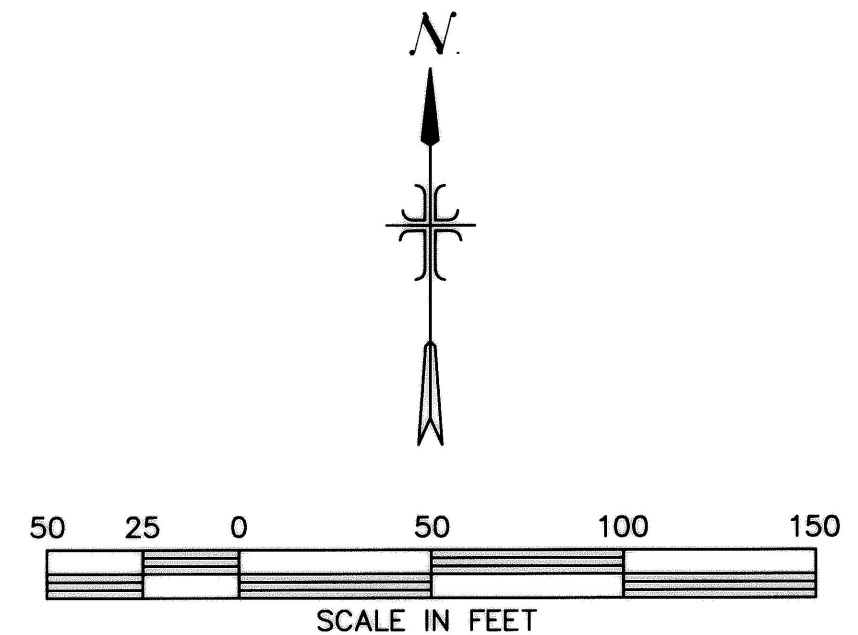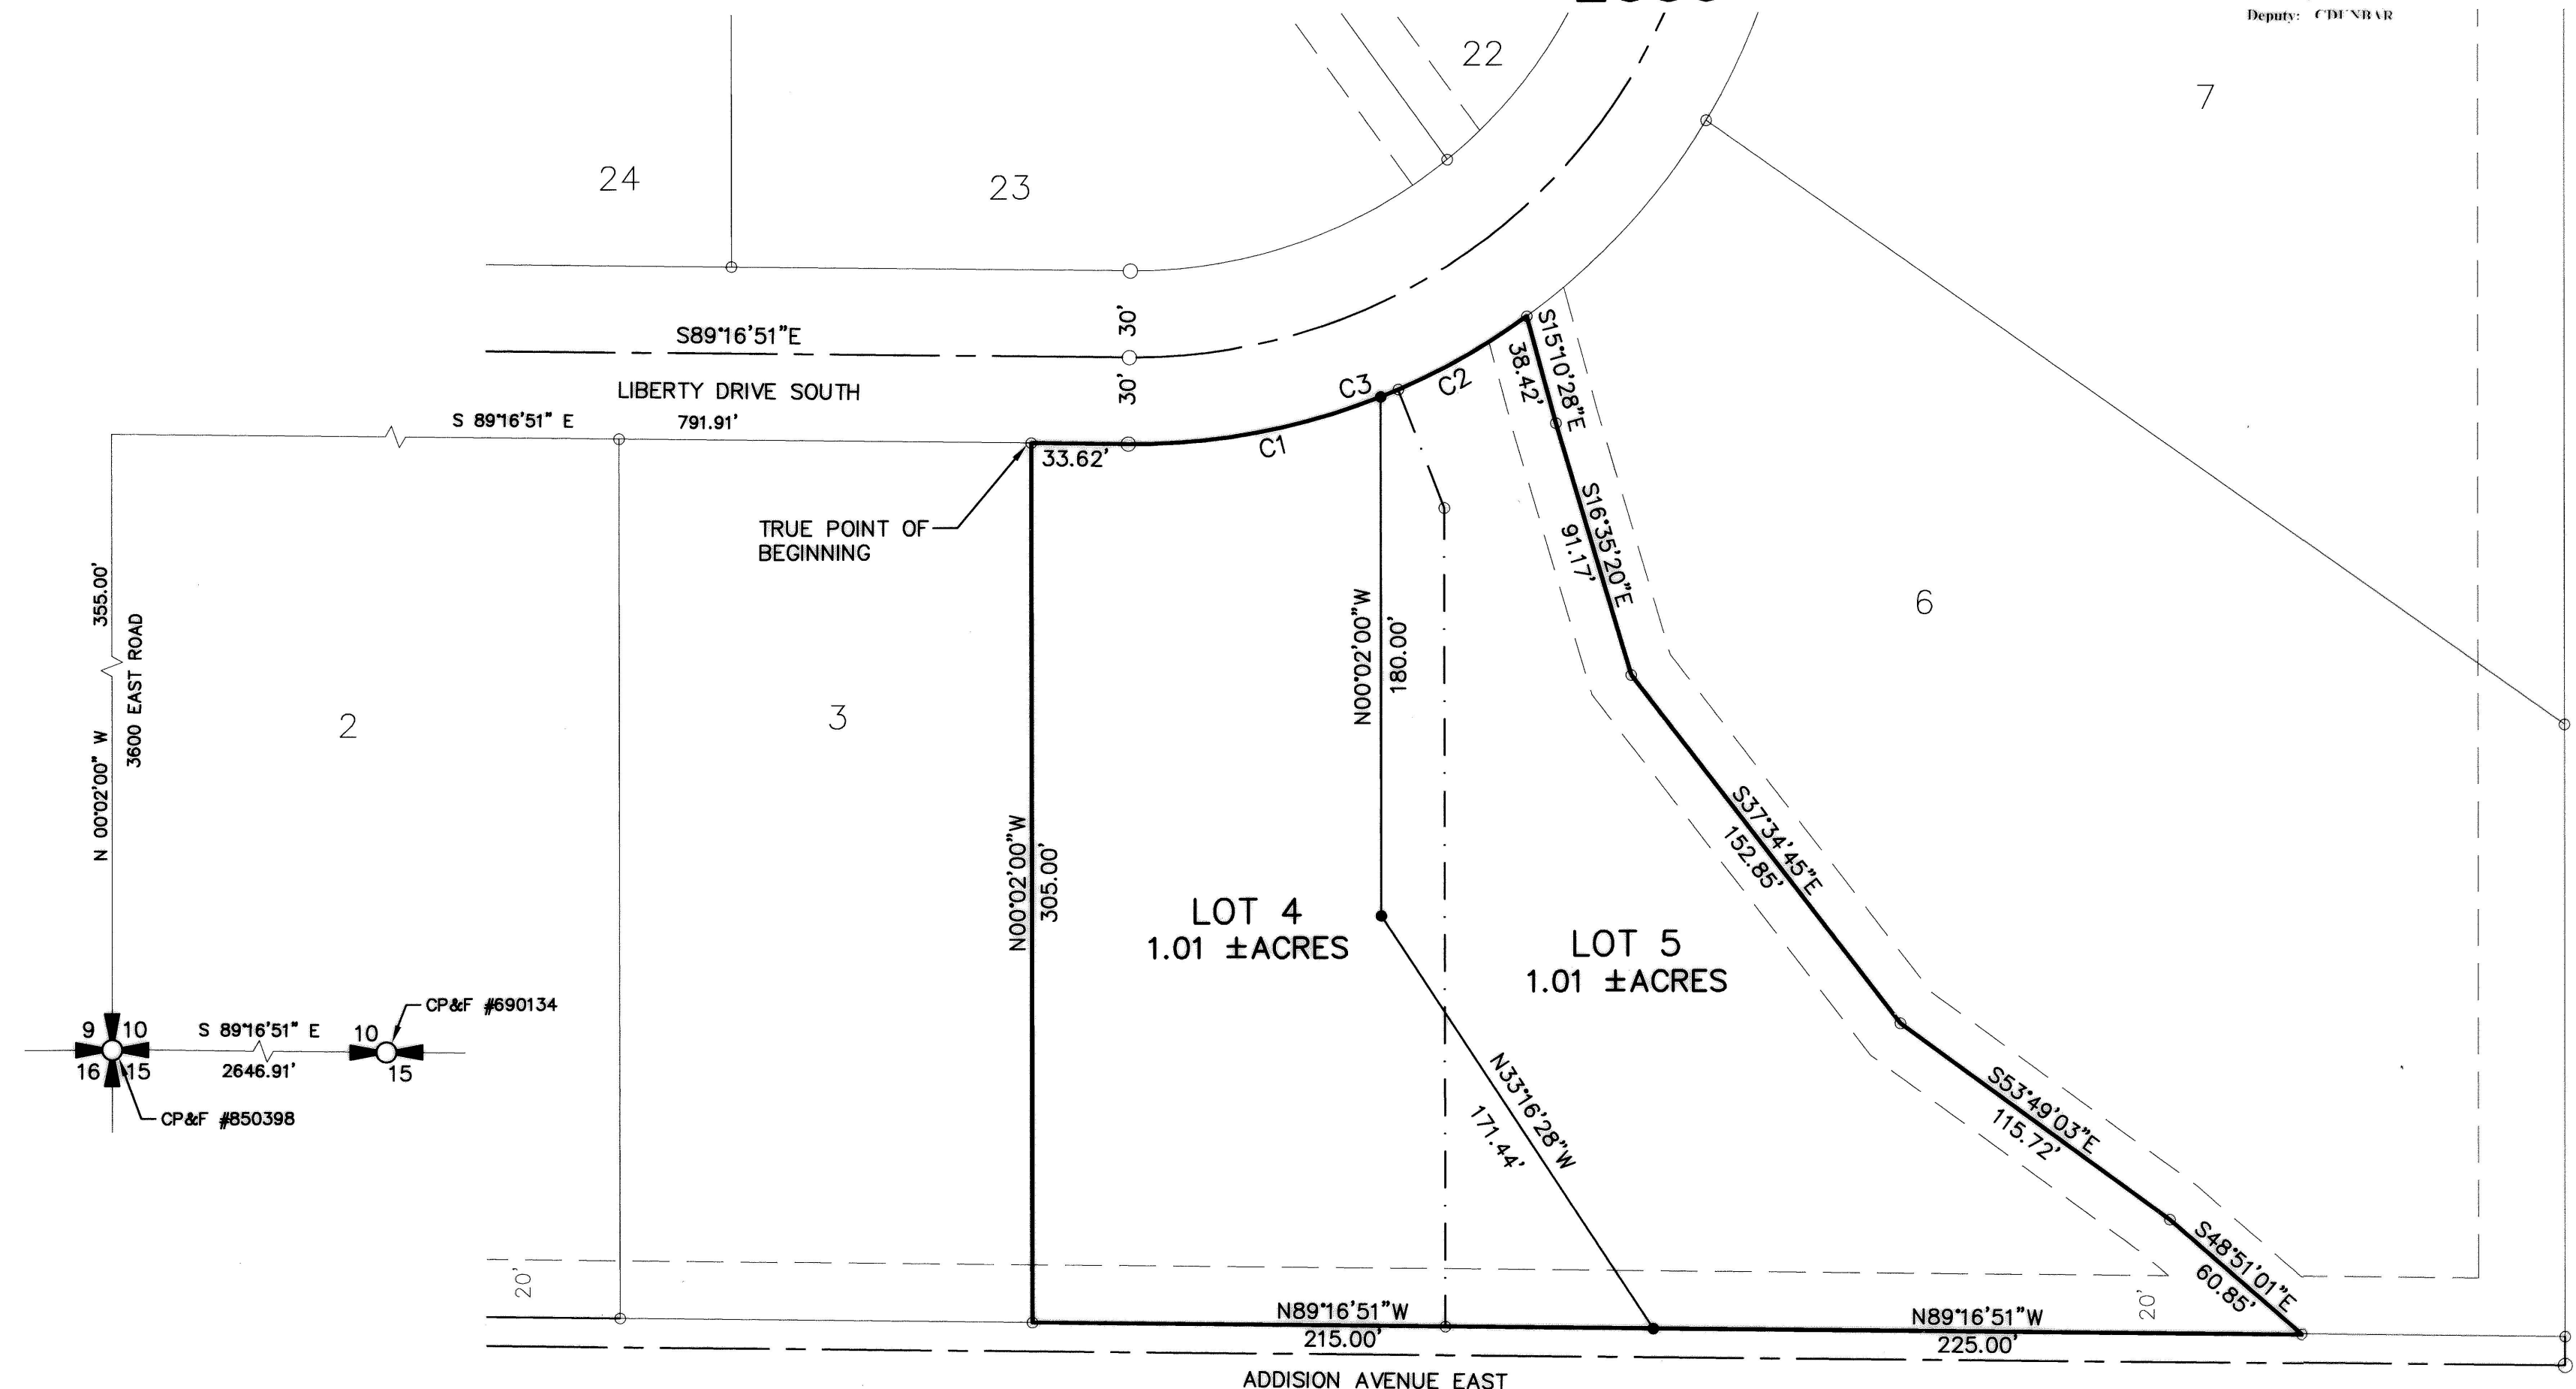


- LEGEND
- FOUND 5/8" IRON PIN
 - FOUND 1/2" IRON PIN
 - SET 1/2" X 24" IRON PIN
 - BOUNDARY LINE
 - LOT LINE
 - - - ORIGINAL LOT LINE
 - - - ROAD CENTERLINE
 - - - UTILITY EASEMENT

HEALTH CERTIFICATE

"SANITARY RESTRICTIONS AS REQUIRED BY IDAHO CODE TITLE 50, CHAPTER 13, HAVE BEEN SATISFIED. SANITARY RESTRICTIONS MAY BE REIMPOSED, IN ACCORDANCE WITH SECTION 50-1326, IDAHO CODE, BY THE ISSUANCE OF A CERTIFICATE OF DISAPPROVAL."

DATE Nov. 7, 2006 SOUTH CENTRAL DISTRICT HEALTH DEPT., REHS

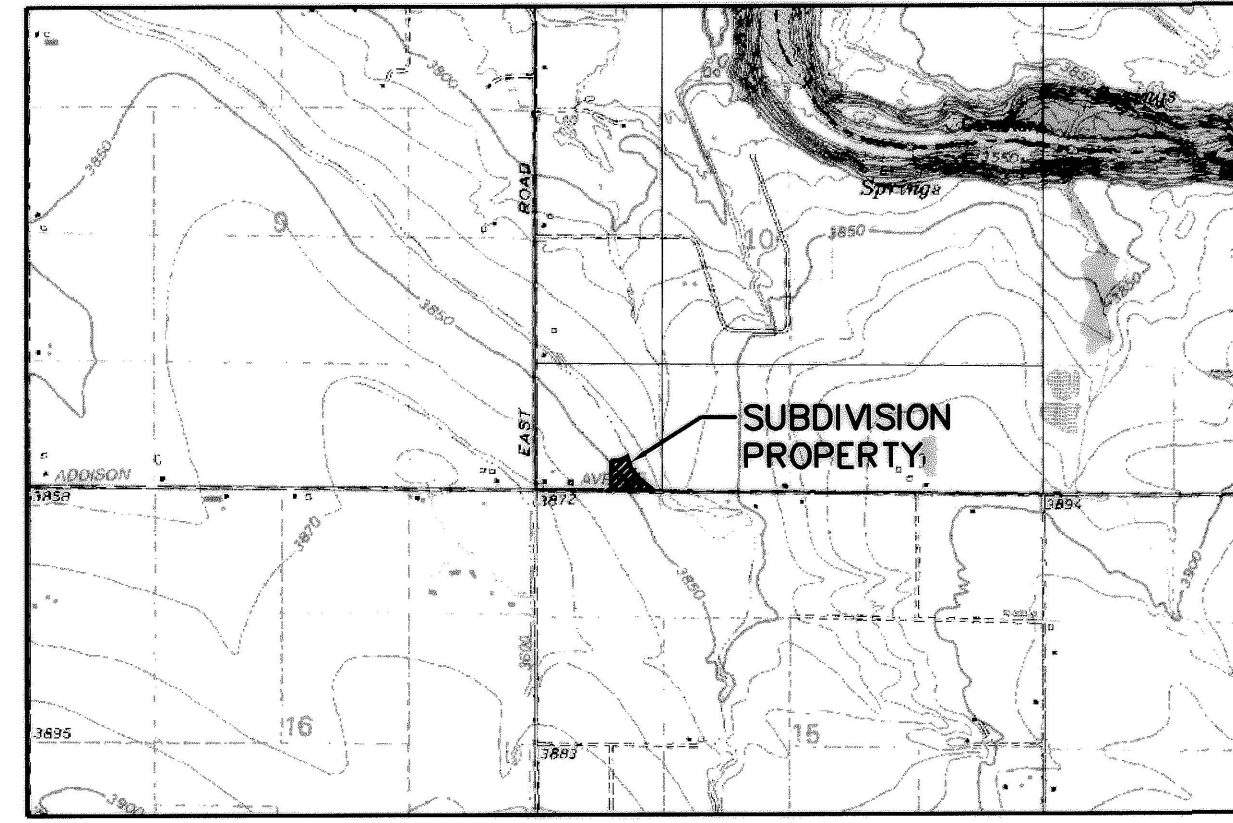

TWIN FALLS COUNTY
Recorded for:
JUB ENGINEERS
10:59:49 am 11-21-2006
2006-029640
No. Pages: 2 Fee: \$ 22.00
KRISTINA GLASCOCK
County Clerk
Deputy: CDT NBAR



J-U-B ENGINEERS, INC.
Engineers Surveyors Planners
Twin Falls, Idaho