


Hidden Lakes Estates First Amended Subdivision

A Resubivision and Renumbering
of
Lots 24, 25, 39, 40, 41 and 43, in Block 2
Hidden Lakes Estates
and Portions of
Lots 26, 28, 30, 42 and Tract J, in Block 2
Hidden Lakes Estates
In
NW⁴, Section 5, T. 10 S., R. 18 E., B.M.
and In
SW⁴, Section 32, T. 9 S., R. 18 E., B.M.
Twin Falls County, Idaho
2006

TWIN FALLS COUNTY
RECORDED FOR:
STUTZMAN, KEN
3:33:34 pm 08-09-2006
2006-019825
NO. PAGES: 3 FEE: \$33.00
KRISTINA GLASCOCK
COUNTY CLERK
DEPUTY: CNICE

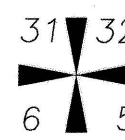

Found Drill
Hole In Rock
C.P. #1995001213

Notes:

1. A 10 FT. WIDE UTILITY EASEMENT EXISTS ADJACENT TO ALL FRONT LOT LINES ADJACENT TO STREET FRONTS.
2. TRACT J-1 IS RESERVED AS OPEN SPACE CONTROLLED BY THE HIDDEN LAKES ESTATES HOMEOWNERS ASSOCIATION. PUBLIC UTILITIES ARE PERMITTED IN THIS TRACT. DRAINFIELDS ARE PERMITTED WITHIN THIS TRACT ONLY WITH WRITTEN PERMISSION FROM THE HIDDEN LAKES ESTATES HOMEOWNERS ASSOCIATION.

Health Certificate


Sanitary restrictions as required by Idaho Code, Title 50, Chapter 13 have been satisfied. Sanitary restrictions may be reimposed, in accordance with Idaho Code Title 50, Chapter 13, Section 50-1326, by the issuance of a certificate of disapproval.

[Signature]
South Central District Health Department, EHS



[Signature]
Date: 8/1/2006

The lots on this plat are subject to restriction concerning the locations of wells and septic systems. These restrictions are on file at the South Central District Health Department and no septic permits will be issued without the consent of the Health Department and strict conformance to these restrictions.

NUMBER	BEARING	DIST.
1	S 32°12'13"W	76.63'
2	S 75°49'10"W	82.64'
3	N 44°31'30"W	23.60'
4	S 75°41'40"E	54.91'
5	S 85°26'01"E	98.15'
6	N 01°46'06"E	45.00'
7	S 76°05'32"E	53.32'
8	N 15°44'23"E	56.44'
9	N 61°04'21"W	42.86'
10	N 60°28'06"E	51.25'
11	N 41°38'40"E	48.69'
12	N 86°44'43"W	93.79'
13	S 70°02'02"E	66.02'
14	N 89°17'59"W	72.46'
15	N 63°29'05"E	94.73'
16	S 23°14'36"E	58.20'
17	N 03°25'59"W	76.57'
18	N 42°09'15"E	52.99'
19	S 67°06'35"E	31.86'
20	N 77°43'35"E	64.81'
21	N 00°08'22"W	92.88'
22	S 86°13'36"W	54.60'
23	N 65°25'28"W	82.82'
24	S 07°42'24"W	97.91'

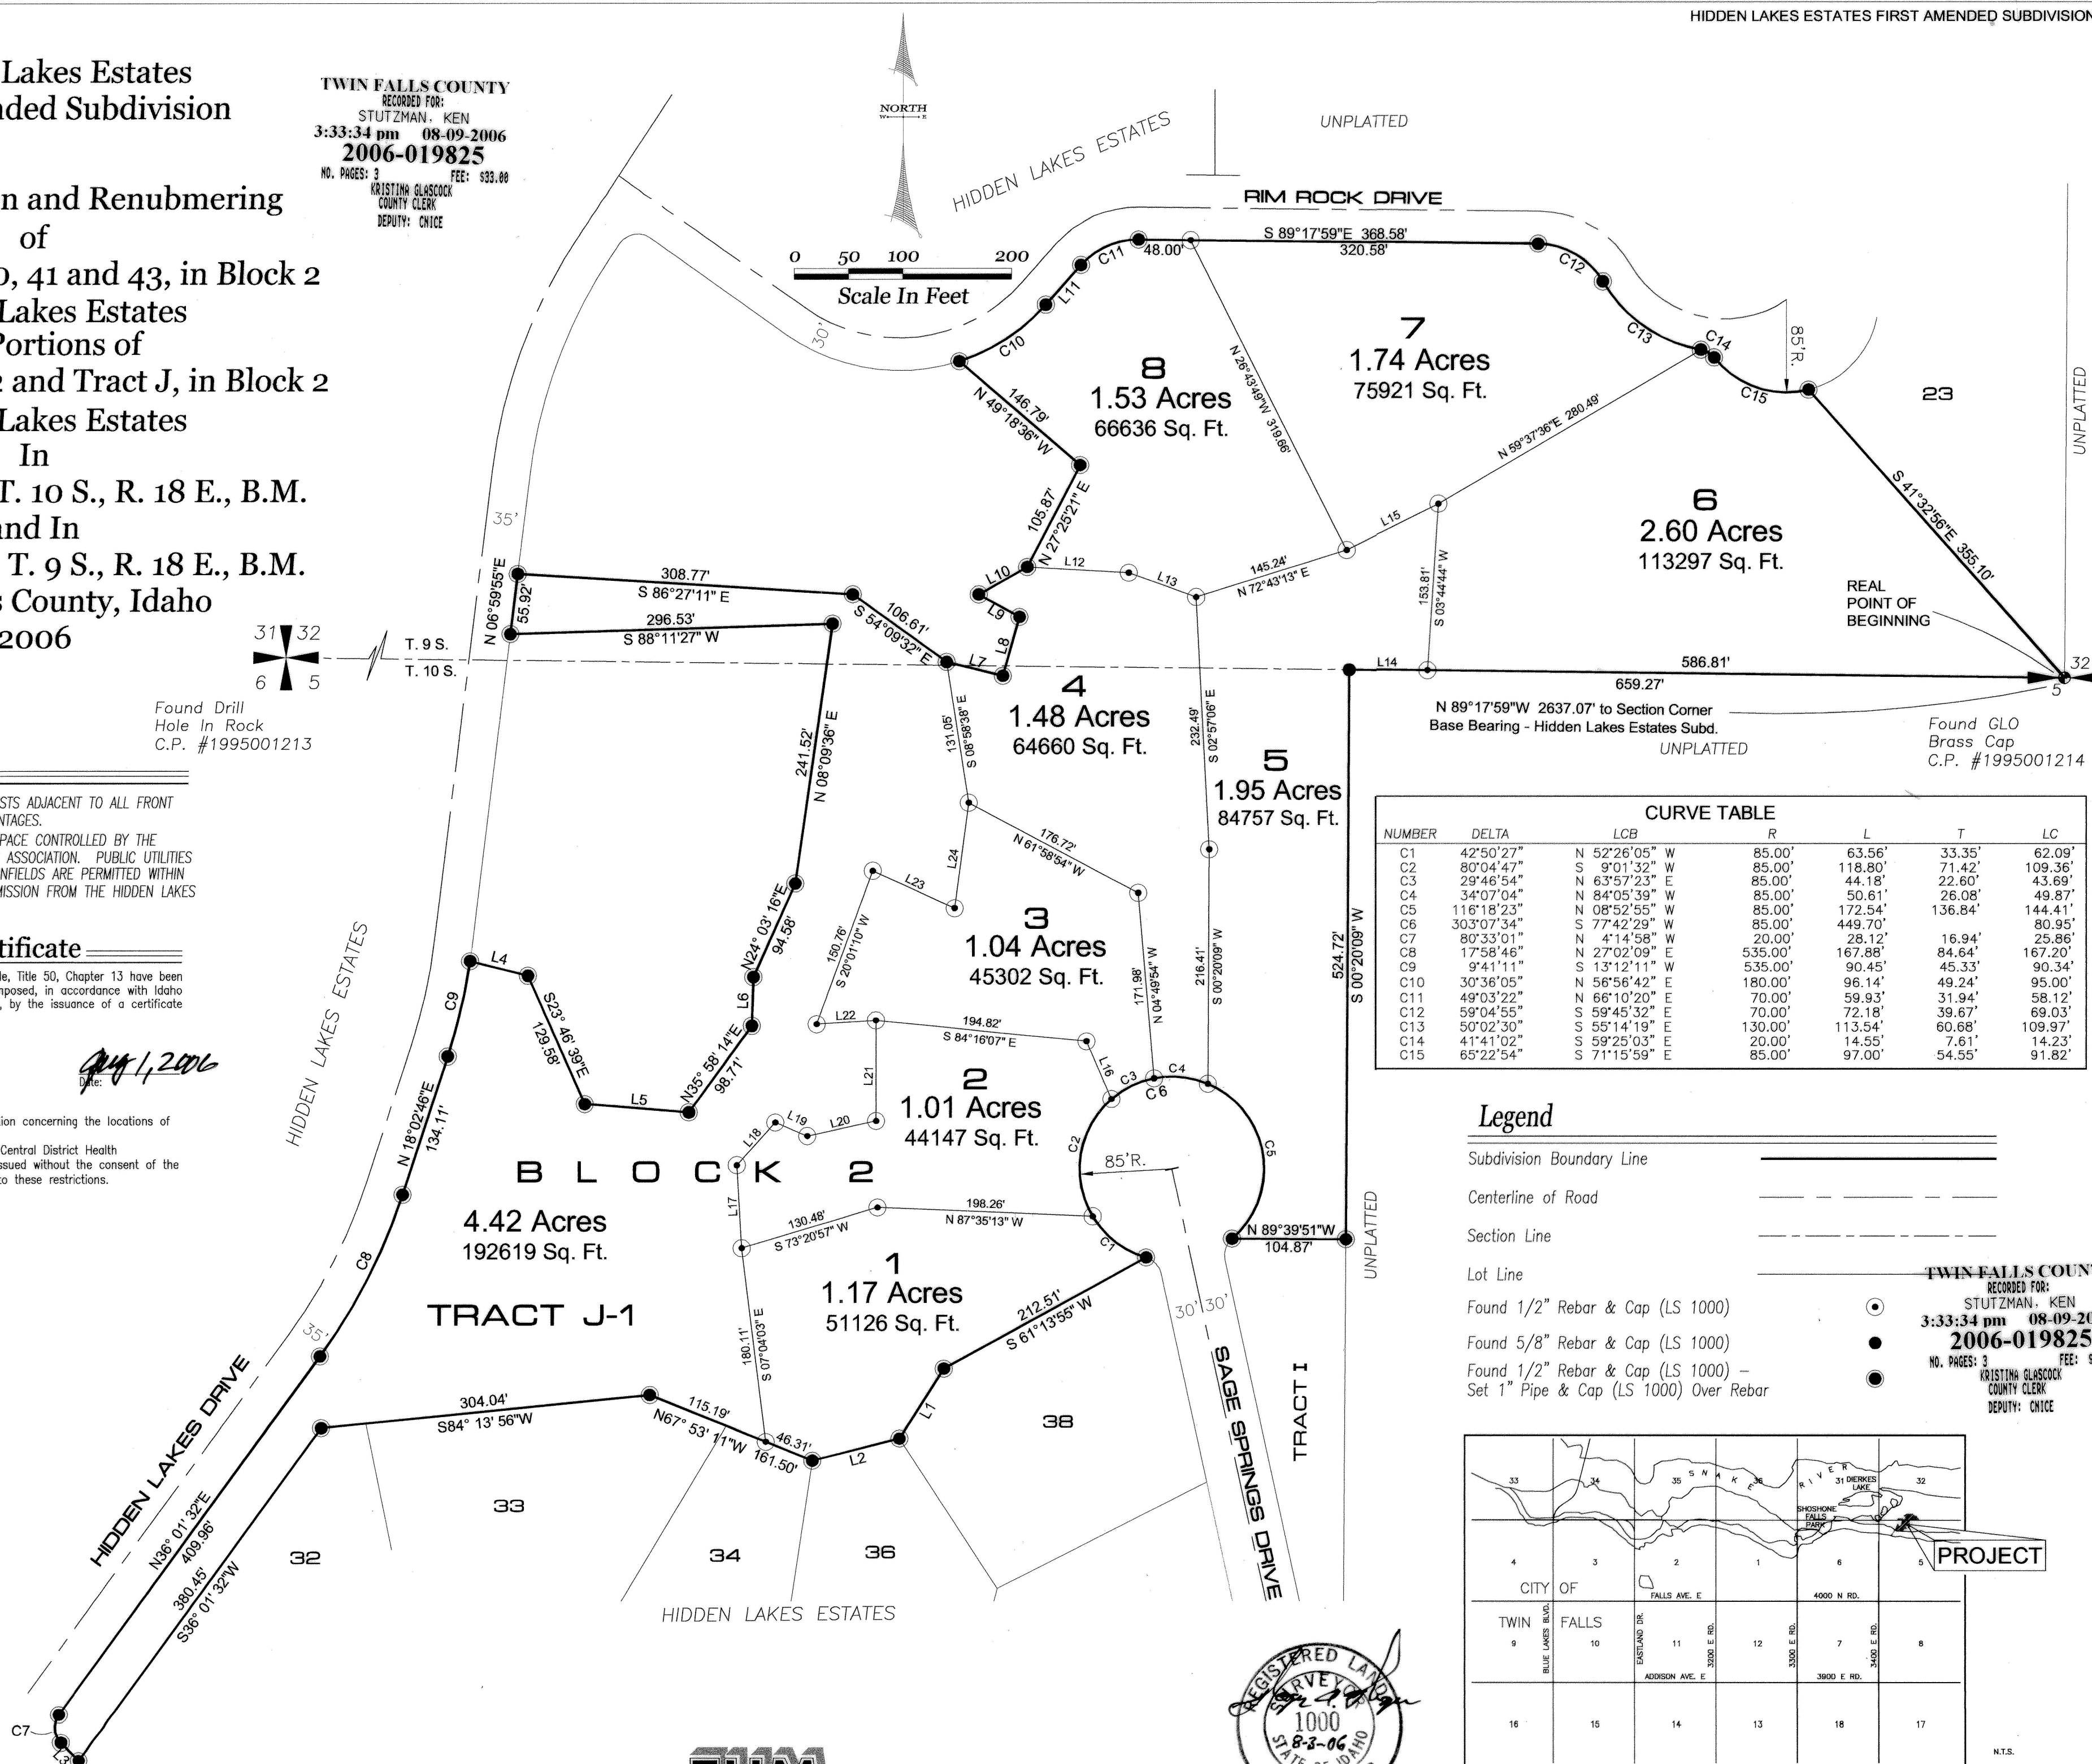

EHM Engineers Inc.

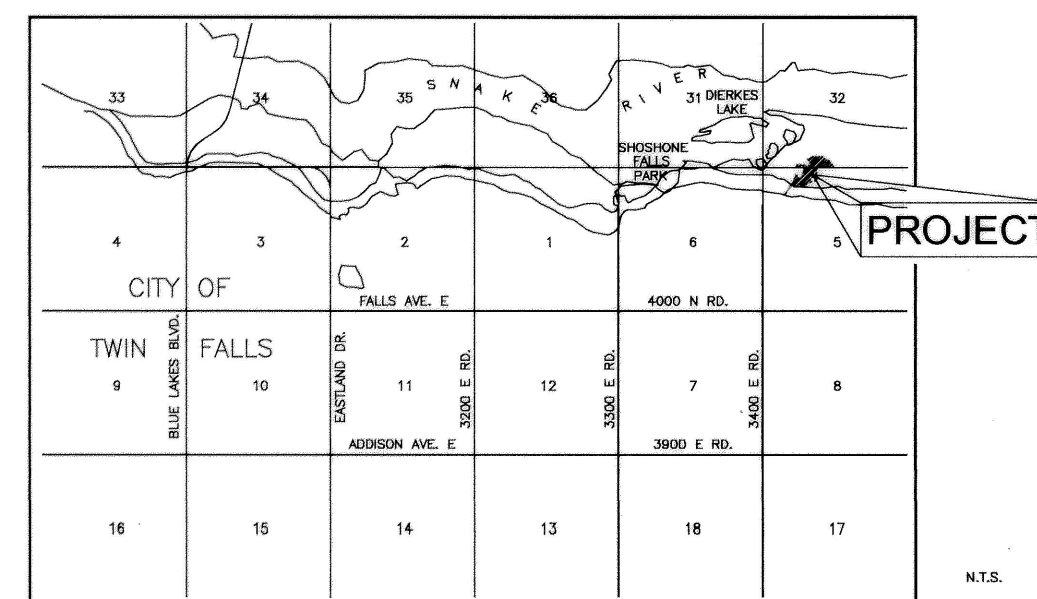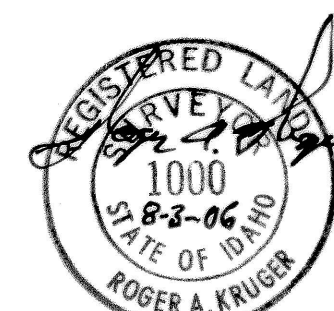

TWIN FALLS COUNTY
RECORDED FOR:
STUTZMAN, KEN
3:33:34 pm 08-09-2006
2006-019825
NO. PAGES: 3 FEE: \$33.00
KRISTINA GLASCOCK
COUNTY CLERK
DEPUTY: CNICE

N.T.S.