


HIGH LINE ORCHARDS.

IN
NW⁴NW⁴ SEC.9, T.11S. R.17E.

Section Corner.

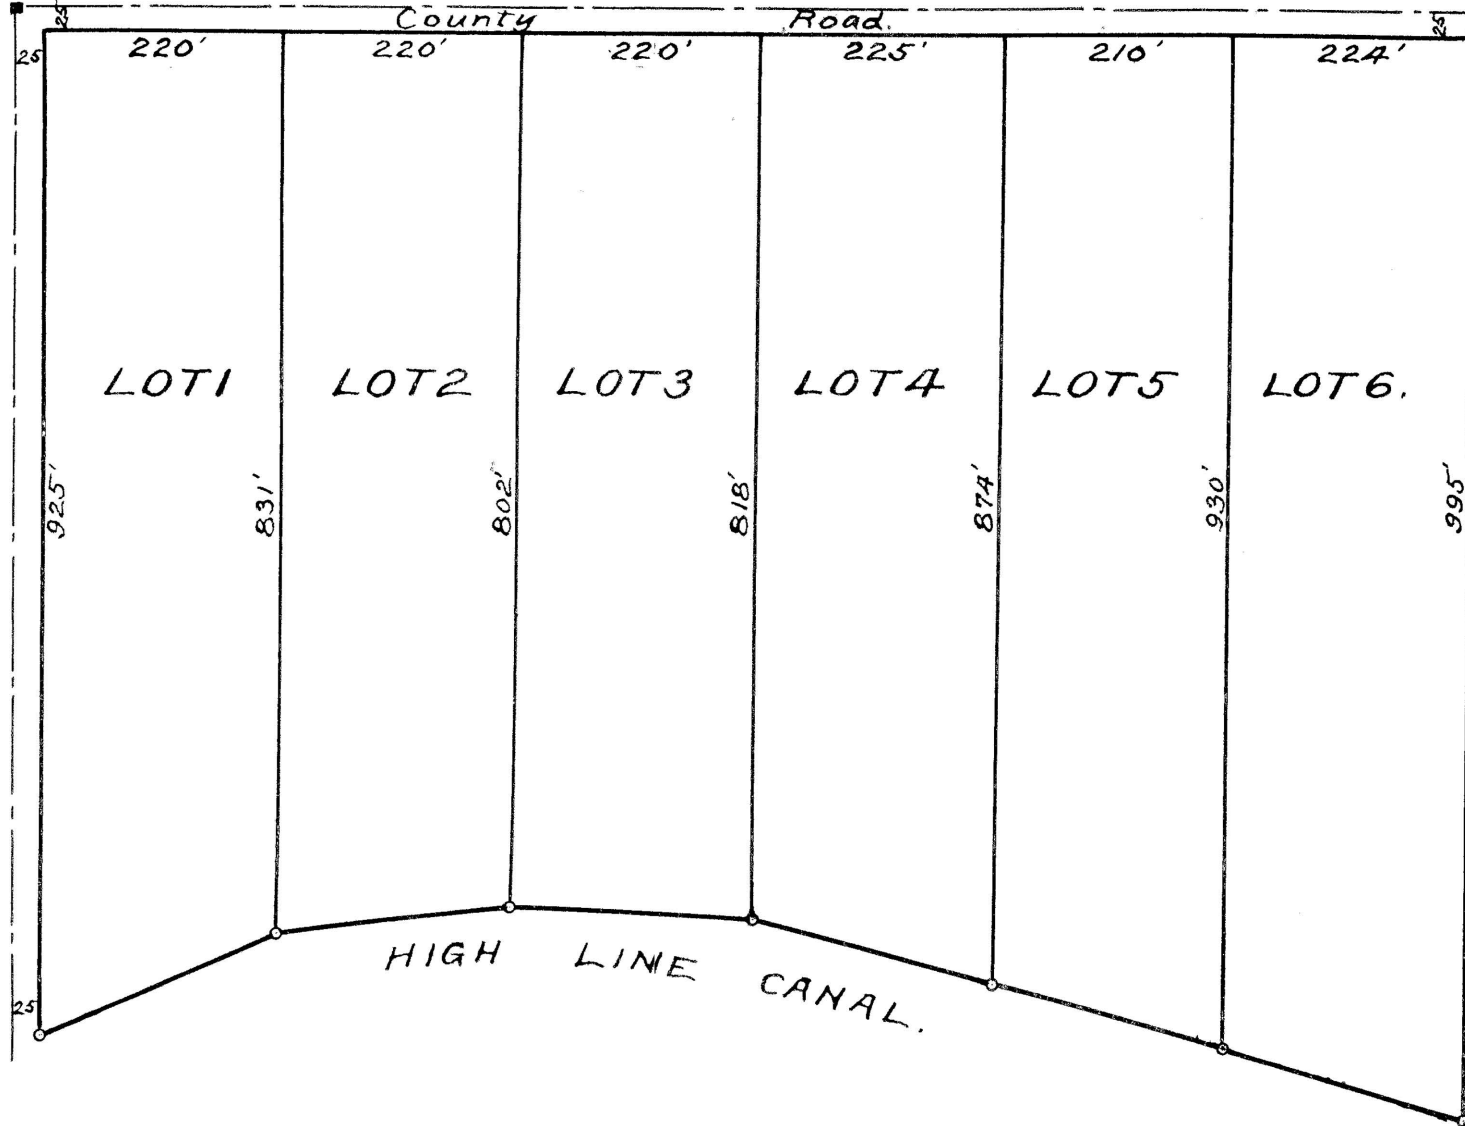

STATE OF IDAHO }
COUNTY OF TWIN FALLS } S.S.

I hereby certify that I am the person who surveyed the High Line Orchards, in NW⁴NW⁴ Sec.9 T.11S. R.17E. B.M. and that the accompanying plat is a true and correct representation of the same as laid out on the ground.

E.V. Berg
Licensed Surveyor.

Subscribed and sworn to before me this 17 day of October, 1910.

Edgar L. Ashton
Notary Public



STATE OF IDAHO }
COUNTY OF TWIN FALLS } S.S. 22733

I hereby certify that this instrument was filed for record at request of D.L. Hickling at 5 minutes past 2 o'clock P.M. this 17 day of Oct. AD 1910 in my office, and duly recorded in book 2 of Plats at page 24.

H.T. West
Ex Officio Recorder

C.C. Siggins
Deputy

Fees \$ 3.50 Paid.

STATE OF IDAHO }
COUNTY OF TWIN FALLS } S.S.

KNOW ALL MEN BY THESE PRESENTS:—that I the undersigned do hereby certify that the following is a true and correct description of the land included in "High Line Orchards" which is included herewith, said land being shown and described as that part of the NW⁴ of NW⁴ of Sec.9, T.11S, R.17E. lying below the High Line Canal, and I do further certify that it is my intention to include the same in the said plat thereof and that in consideration of the filing of said plat by the County Recorder of Twin Falls County, Ida. and the acceptance by the public of said streets shown on said plat do hereby give and grant to the public forever, in fee simple, such portion of said premises, platted as are on the said plat set aside for streets for public use forever.

D.L. Hickling

STATE OF IDAHO }
COUNTY OF TWIN FALLS } S.S.

On this 17 day of Oct. 1910, before me Edgar L. Ashton, a Notary Public in and for said county personally appeared, D.L. Hickling, known to me to be the person whose name is subscribed to the foregoing dedication of plat and acknowledged to me that he executed the same.

In Witness Whereof, I have hereunto set my hand and affixed my official seal the day and year in this certificate first above written.

Edgar L. Ashton
Notary Public.



Twin Falls County, Idaho

Recorded for:
HICKLING, D. L.

09:00:00 am Oct. 17, 1910

0000 - 022733