


HILLCREST SUBDIVISION

A PART OF THE N $\frac{1}{2}$ SE $\frac{1}{4}$ SE $\frac{1}{4}$ SECTION 10, T.10S., R.17E., B.M., TWIN FALLS COUNTY, IDAHO

HOFFMANN · FISKE · MILAR · ENGINEERS
TWIN FALLS, IDAHO

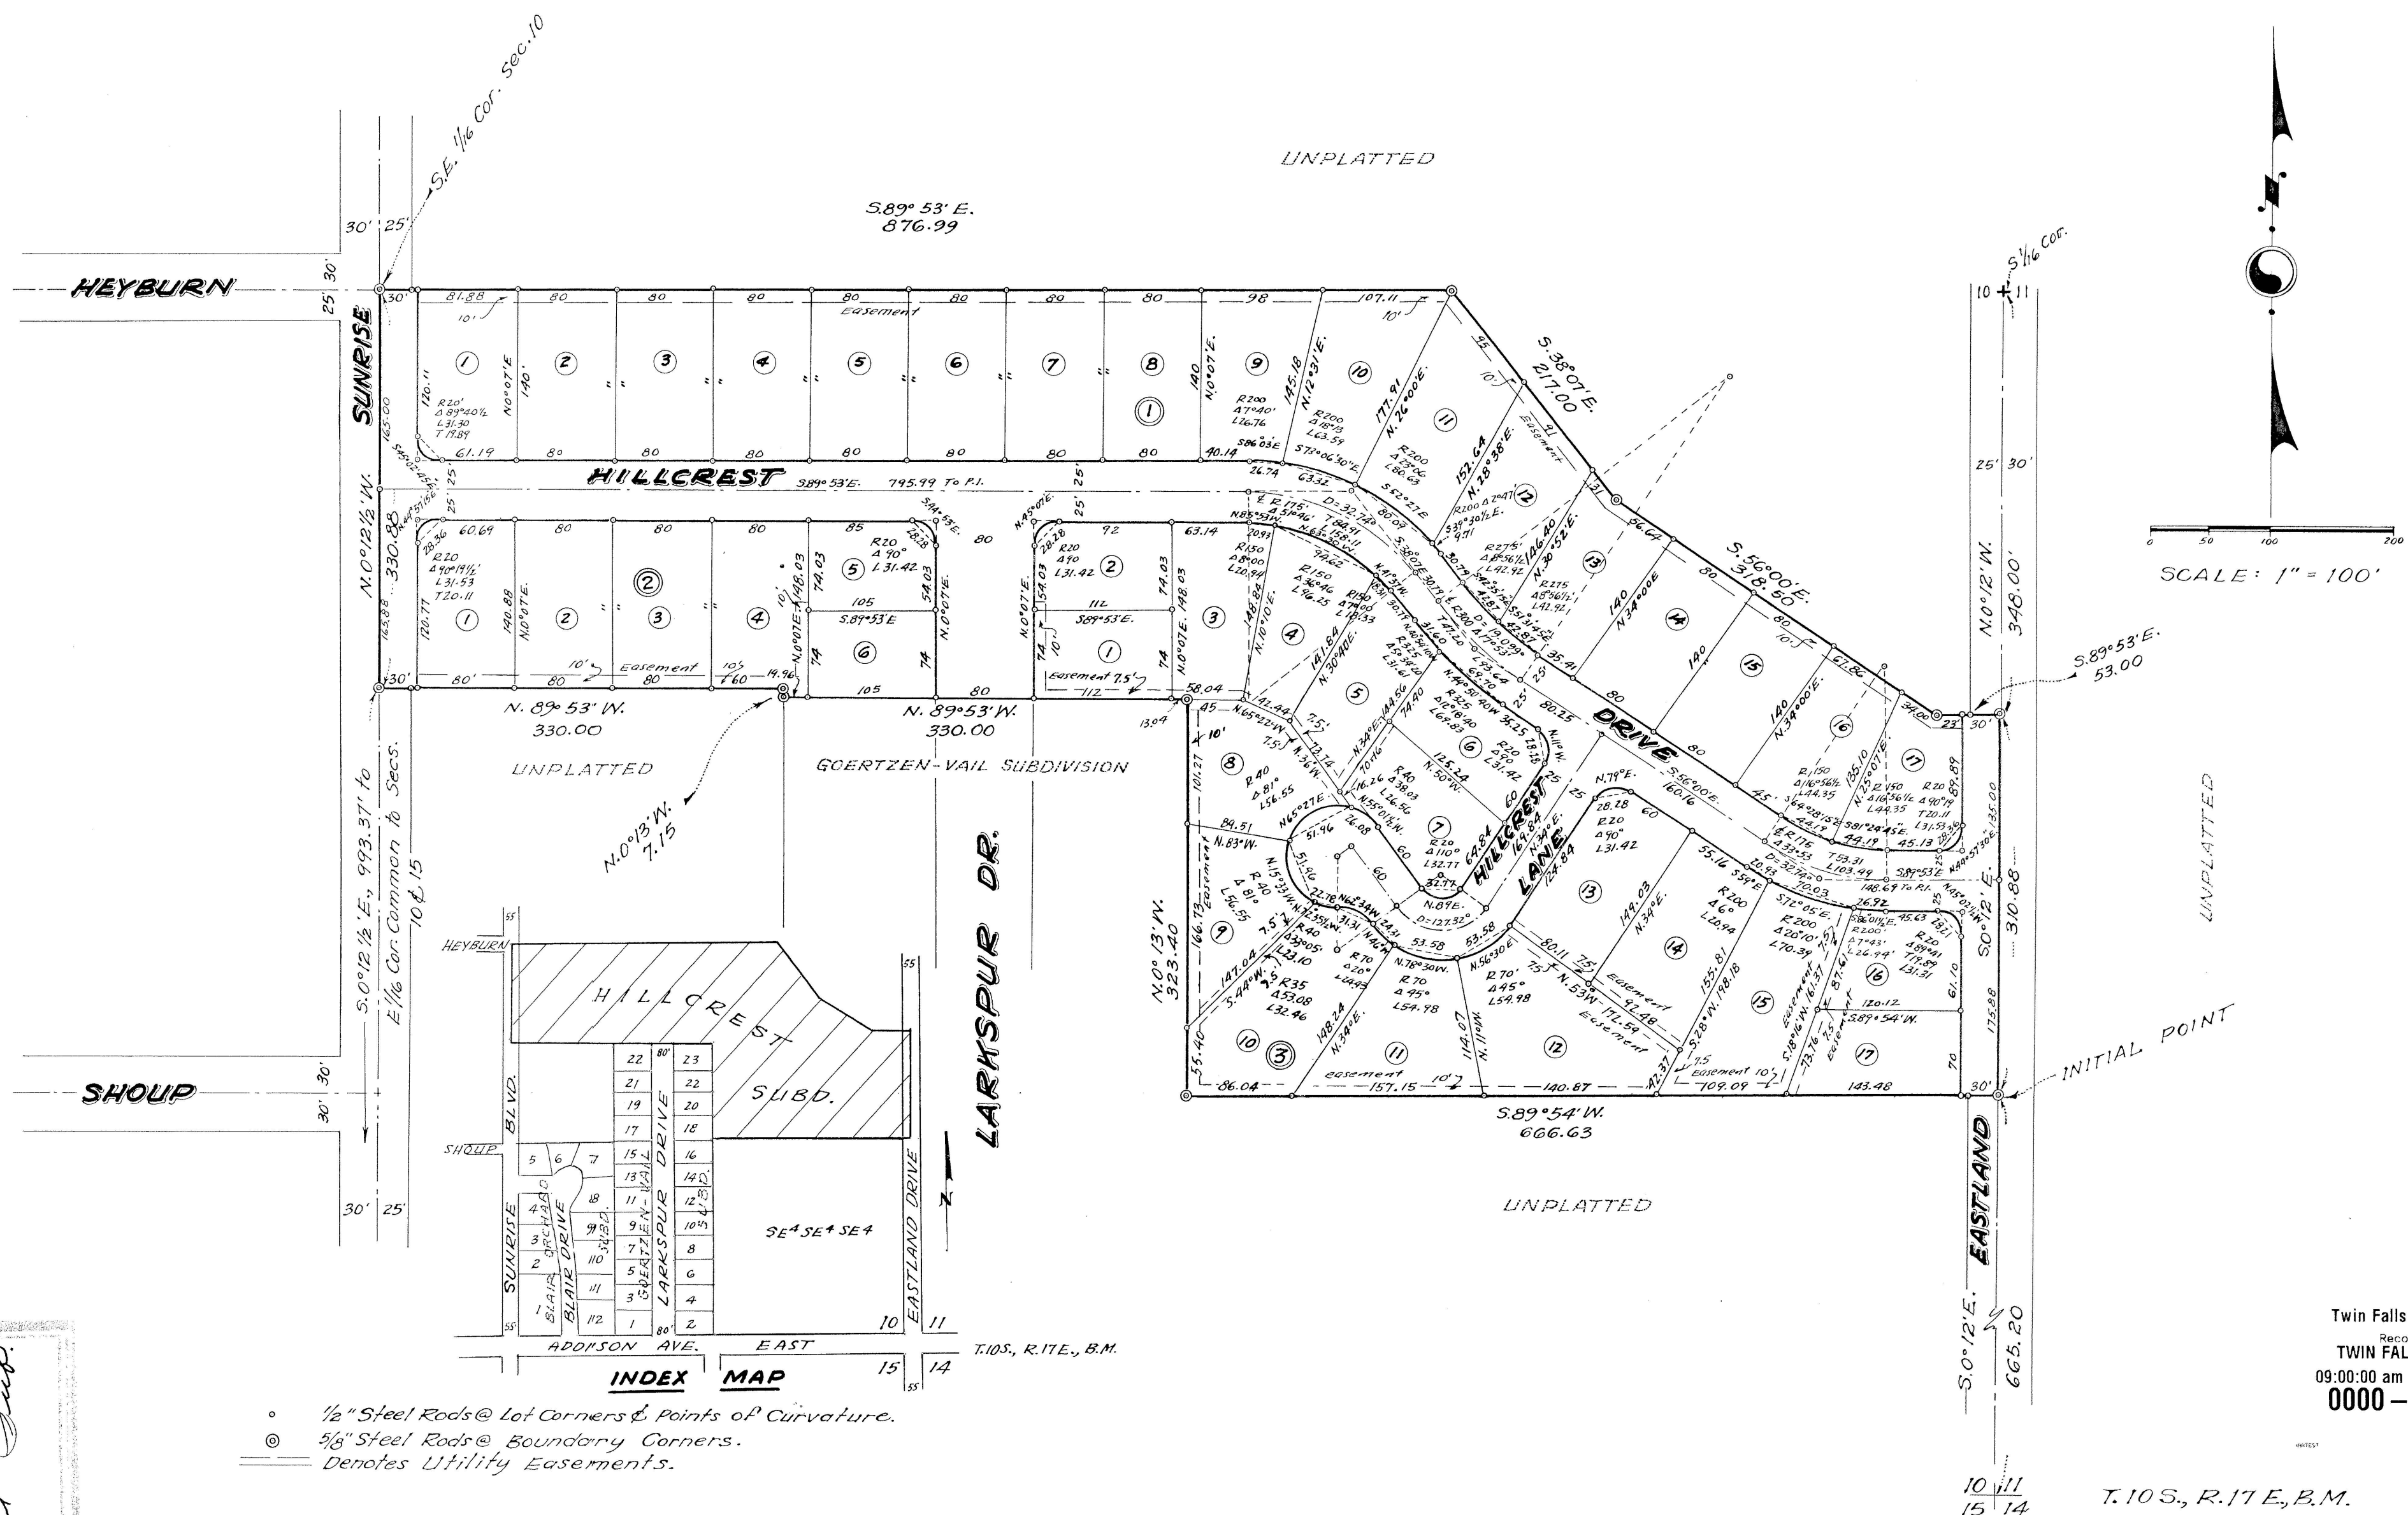

- 1/2" Steel Rods @ Lot Corners & Points of Curvature.
- ⊙ 5/8" Steel Rods @ Boundary Corners.
- == Denotes Utility Easements.

Twin Falls County, Idaho
Recorded for:
TWIN FALLS, CITY OF
09:00:00 am Feb. 01, 1963
0000 - 521991

T.10S., R.17E., B.M.

HILLCREST SUBD.
TWIN FALLS, IDAHO

Book 8 Page 51
Hillcrest Sub.