


ADDITION TO HOLLISTER TOWNSITE TWIN FALLS COUNTY, IDAHO.

Add'n to Hollister
Townsite
Page 6
Book 3

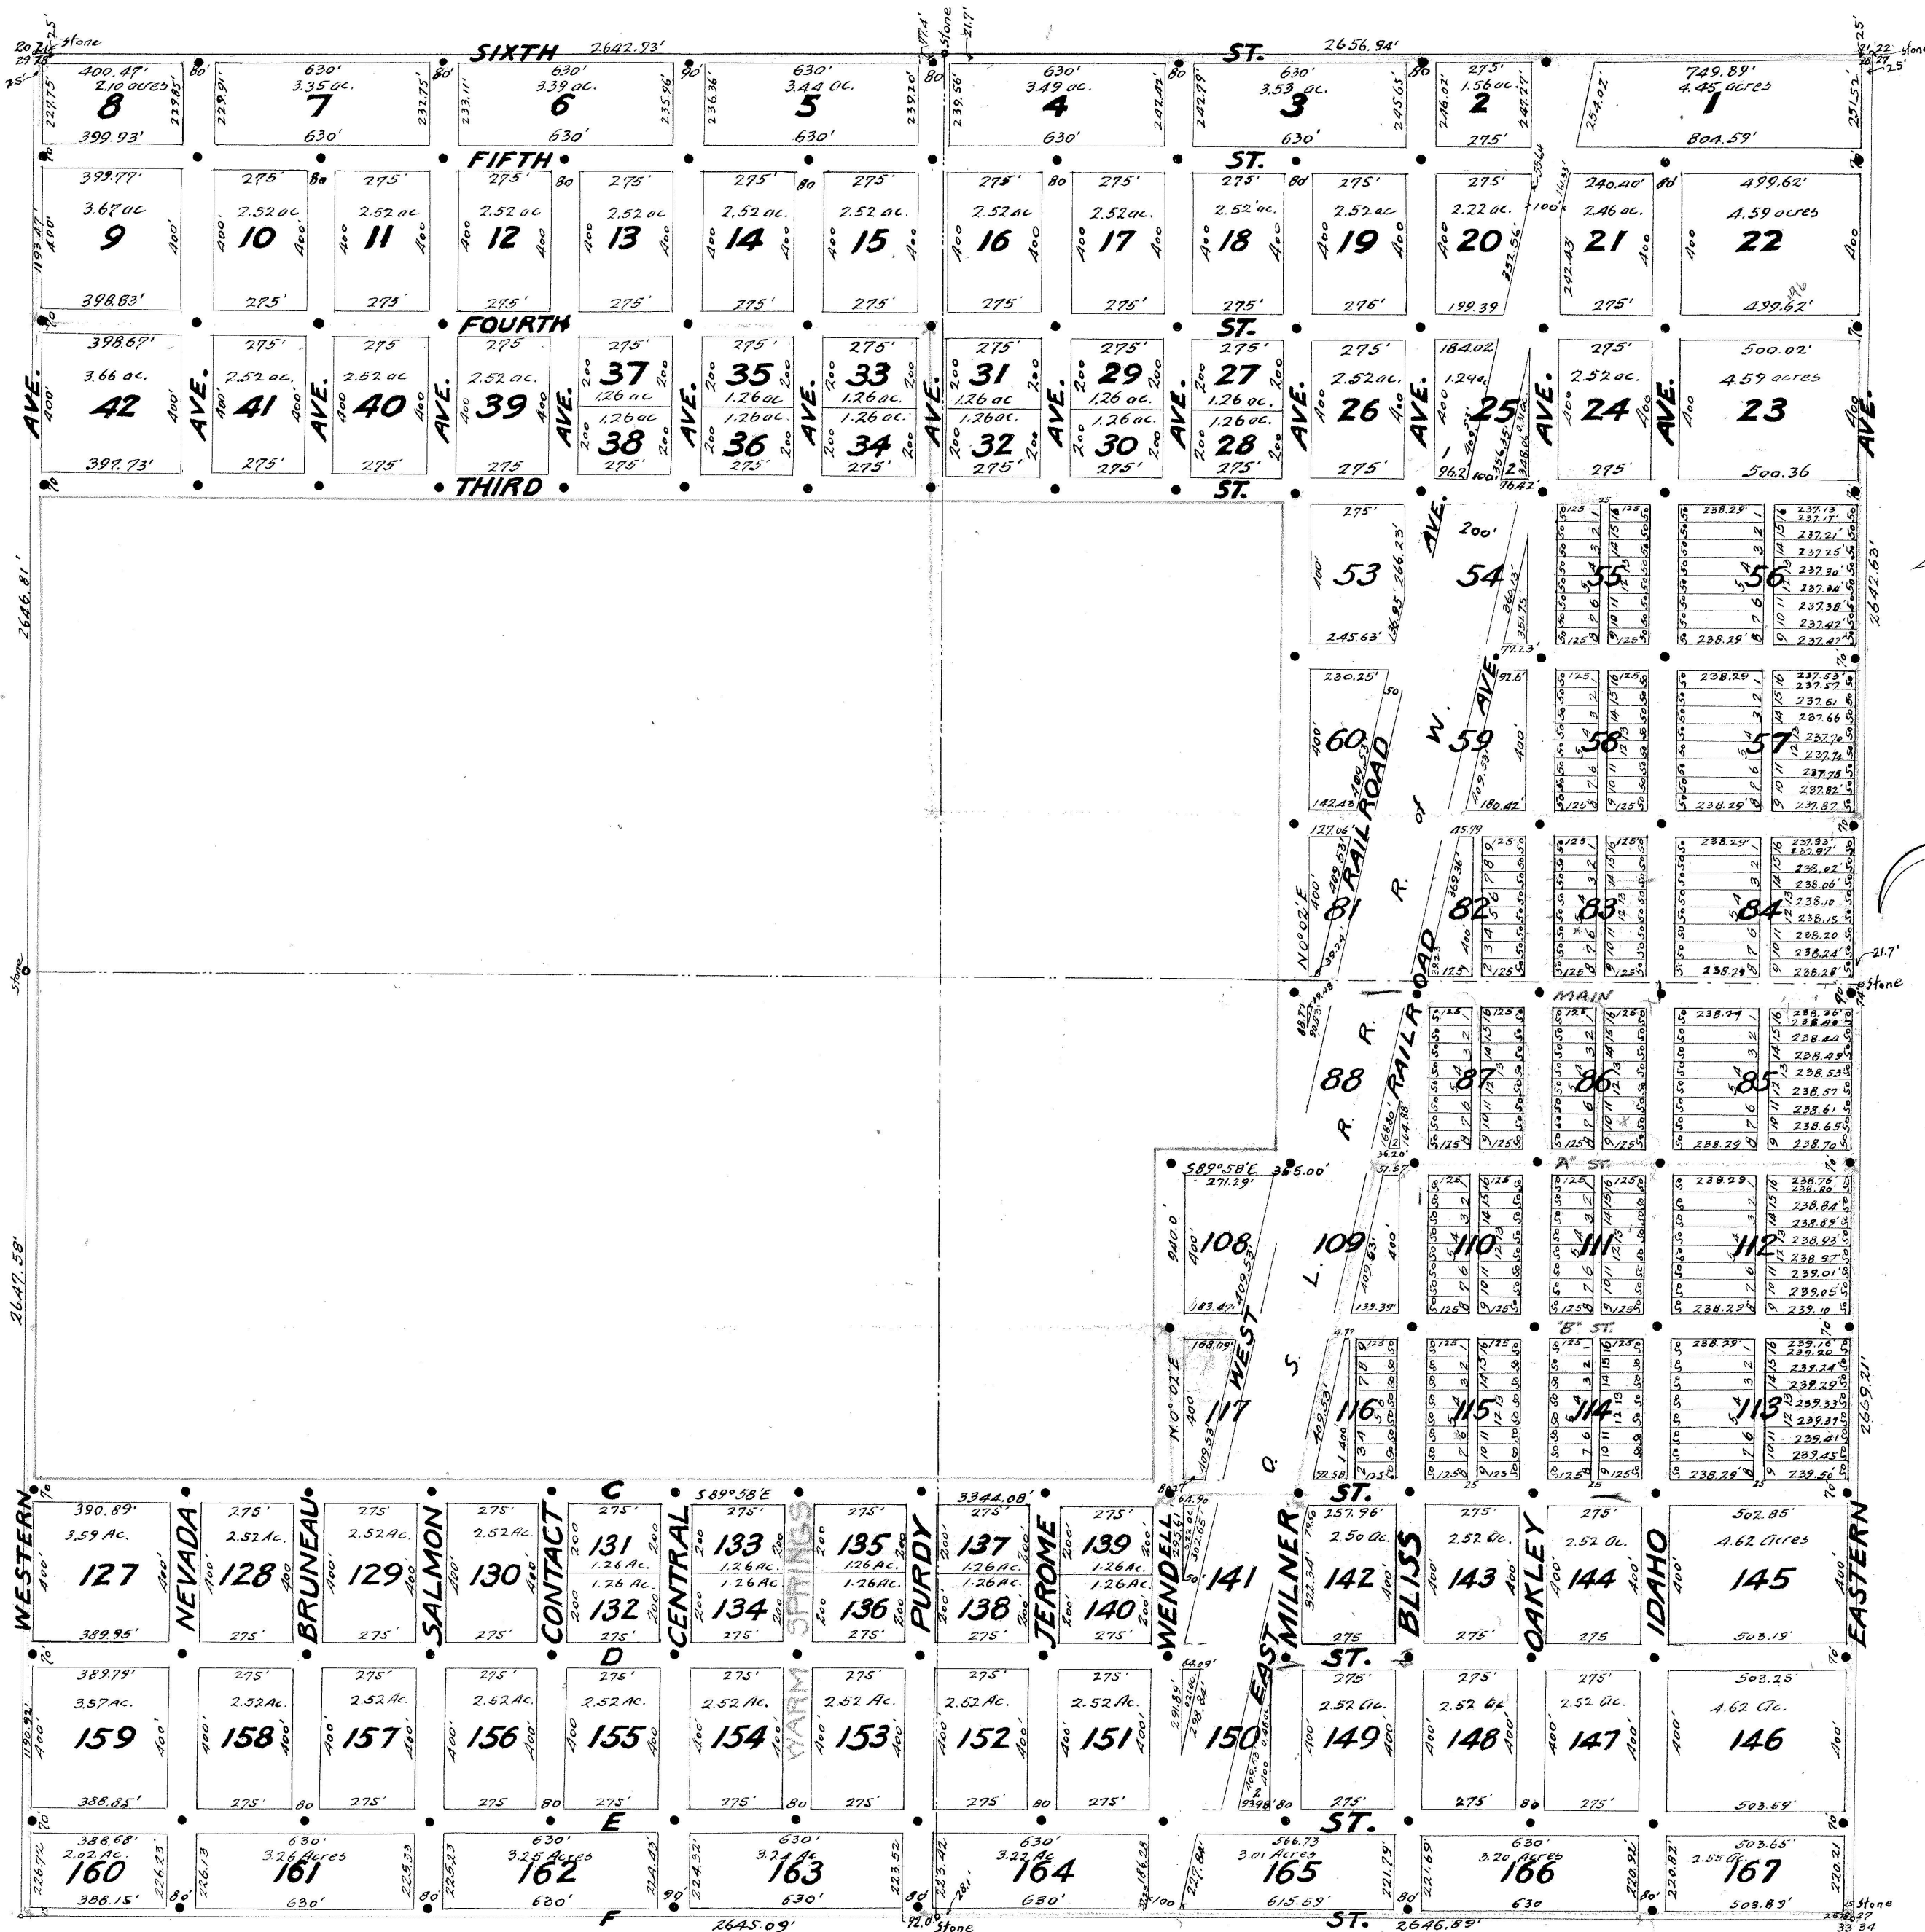

NOTE:

HOLLISTER TOWNSITE, plat for which was filed March 19, 1909 and to which plat herewith is an addition, is indicated in red ink, and comprises Blocks 43 to 52 inclusive, 61 to 60 inclusive, 89 to 109 inclusive, and 118 to 126 inclusive.
Addition to Hollister Townsite, as per plat herewith comprises Blocks 1 to 42 inclusive, 53 to 60 inclusive, 81 to 88 inclusive, 108 to 117 inclusive and 127 to 167 inclusive.

NOTE:

Street intersections indicated by cross on rock, containing at least 1/2 cubic foot, and buried at least 6 inches underground.
Street intersections indicated hereon thus:
Bearing of streets N0°02'E-50°02'W and S89°58'E-14°59'58'W as determined by polar observation Sept. 13, 1909.
Survey made with W.B.E. Garley transit reading to minutes. Angles read repeating ten times.
Measurements made with 100ft. steel tape.

KNOW ALL MEN BY THESE PRESENTS: That the Twin Falls North Side Investment Company, Ltd. a corporation organized and existing under and by virtue of the laws of the State of Idaho, is the owner of the following described land to-wit: Beginning at the southwest corner of Section 28, T12S.R16E.B1M, thence North along the section line 1190.92 feet, thence S89°58'E, 3344.08 feet, thence N0°02'E, 940.00 feet, thence S89°58'E, 355.00 feet, thence N0°02'E, 1970.00 feet, thence N89°58'W 3685.75 feet, to the west boundary of Section 28, T12S.R16E.B1M, thence North along the section line 1193.47 feet, to the northwest corner of Section 28, thence east along the north boundary of said Section 28, 5299.87 feet, to the northeast corner of said Section 28, thence South along the east boundary of said Section 28, 5311.84 feet, to the southeast corner of said section 28, thence west along the south boundary of said Section 28, 5291.98 feet, to the point of beginning, said described land being all in Section 28, T12S.R16E., of the Boise Meridian. Said corporation does further certify that it has laid out and platted said land as shown by this map as an Addition to the Town of Hollister, in the County of Twin Falls, State of Idaho, and it does hereby grant and donate to the use of the public all the streets and alleys as shown on this plat, subject, however, to the reservations contained in the conveyance of this property to the Twin Falls North Side Investment Company, Ltd.

In witness whereof the Twin Falls North Side Investment Company, Ltd., has caused these presents to be duly signed and attested by its Vice-president and Secretary this 26th day of August 1912
TWIN FALLS NORTH SIDE INVESTMENT COMPANY, LTD.

Attest

HARVEY W. HURLEBAUS
Secretary

By D.C. MAC WATTERS
Vice President

STATE OF IDAHO }
COUNTY OF TWIN FALLS } ss.

On the 26th day of August in the year of 1912, before me Chas. A. Bauer, a Notary Public in and for said county, personally appeared D.C. Mac Watters and Harvey W. Hurlebaus known to me to be the Vice-President and Secretary, respectively, of the said Twin Falls North Side Investment Company, Ltd. the corporation that executed the above instrument, and acknowledged to me that such corporation executed the same.

In witness whereof, I have hereunto set my hand and affixed my notarial seal the day and year in this certificate first above written.

My commission expires August 25, 1915.

I, E.B. Darlington, who supervised the survey of the addition to the townsite of the Town of Hollister, do hereby certify that the plat of said addition to the town of Hollister, upon which this certificate is endorsed, is a true and correct plat thereof, made for me from an actual survey, and I further certify that the following is a correct description of the land included in said plat, situated in Twin Falls County, State of Idaho, to-wit: Beginning at the southwest corner of Section 28, T12S.R16E.B1M, thence North along the section line 1190.92 feet, thence S89°58'E, 3344.08 feet, thence N0°02'E, 940.00 feet, thence S89°58'E, 355.00 feet, thence N0°02'E, 1970.00 feet, thence N89°58'W 3685.75 feet, to the west boundary of Section 28, T12S.R16E.B1M, thence North along the section line 1193.47 feet, to the northwest corner of Section 28, thence east along the north boundary of said Section 28, 5299.87 feet, to the northeast corner of said Section 28, thence South along the east boundary of said Section 28, 5311.84 feet, to the southeast corner of said Section 28, thence West along the south boundary of said section 28, 5291.98 feet, to the point of beginning, said described land being all in Section 28, T12S.R16E., of the Boise Meridian.

Survey commenced March 17, 1909, and completed July 8, 1912.

E.B. DARLINGTON
Supervising Engineer

Subscribed and sworn to before me this 26 day of August, 1912.

CHAS. A. BAUER
Notary Public

My commission expires August 25, 1915.

STATE of Idaho }
COUNTY of TWIN FALLS } ss.

37224 (Indexed)

I, E.J. Firch, Recorder of Twin Falls County, Idaho, do hereby certify that the foregoing and attached plat of the Addition to the Town of Hollister was filed for record on the 9th day of September, at 3:40 P.M. in the year 1912, at the request of D.C. Mac Watters, and that the same was duly recorded in Book of Plats, of page of the records of Twin Falls County, Idaho. In witness whereof, I have hereunto set my hand and affixed the seal of my office this 9th day of September, 1912.
E.J. FIRCH
Recorder.
Fees \$6.05 Pd.

By P.H. CARM
Deputy.

Twin Falls County, Idaho
Recorded for:
MAC WATTERS, D.C.
09:00:00 am Sep. 01 1912
0000-037224