



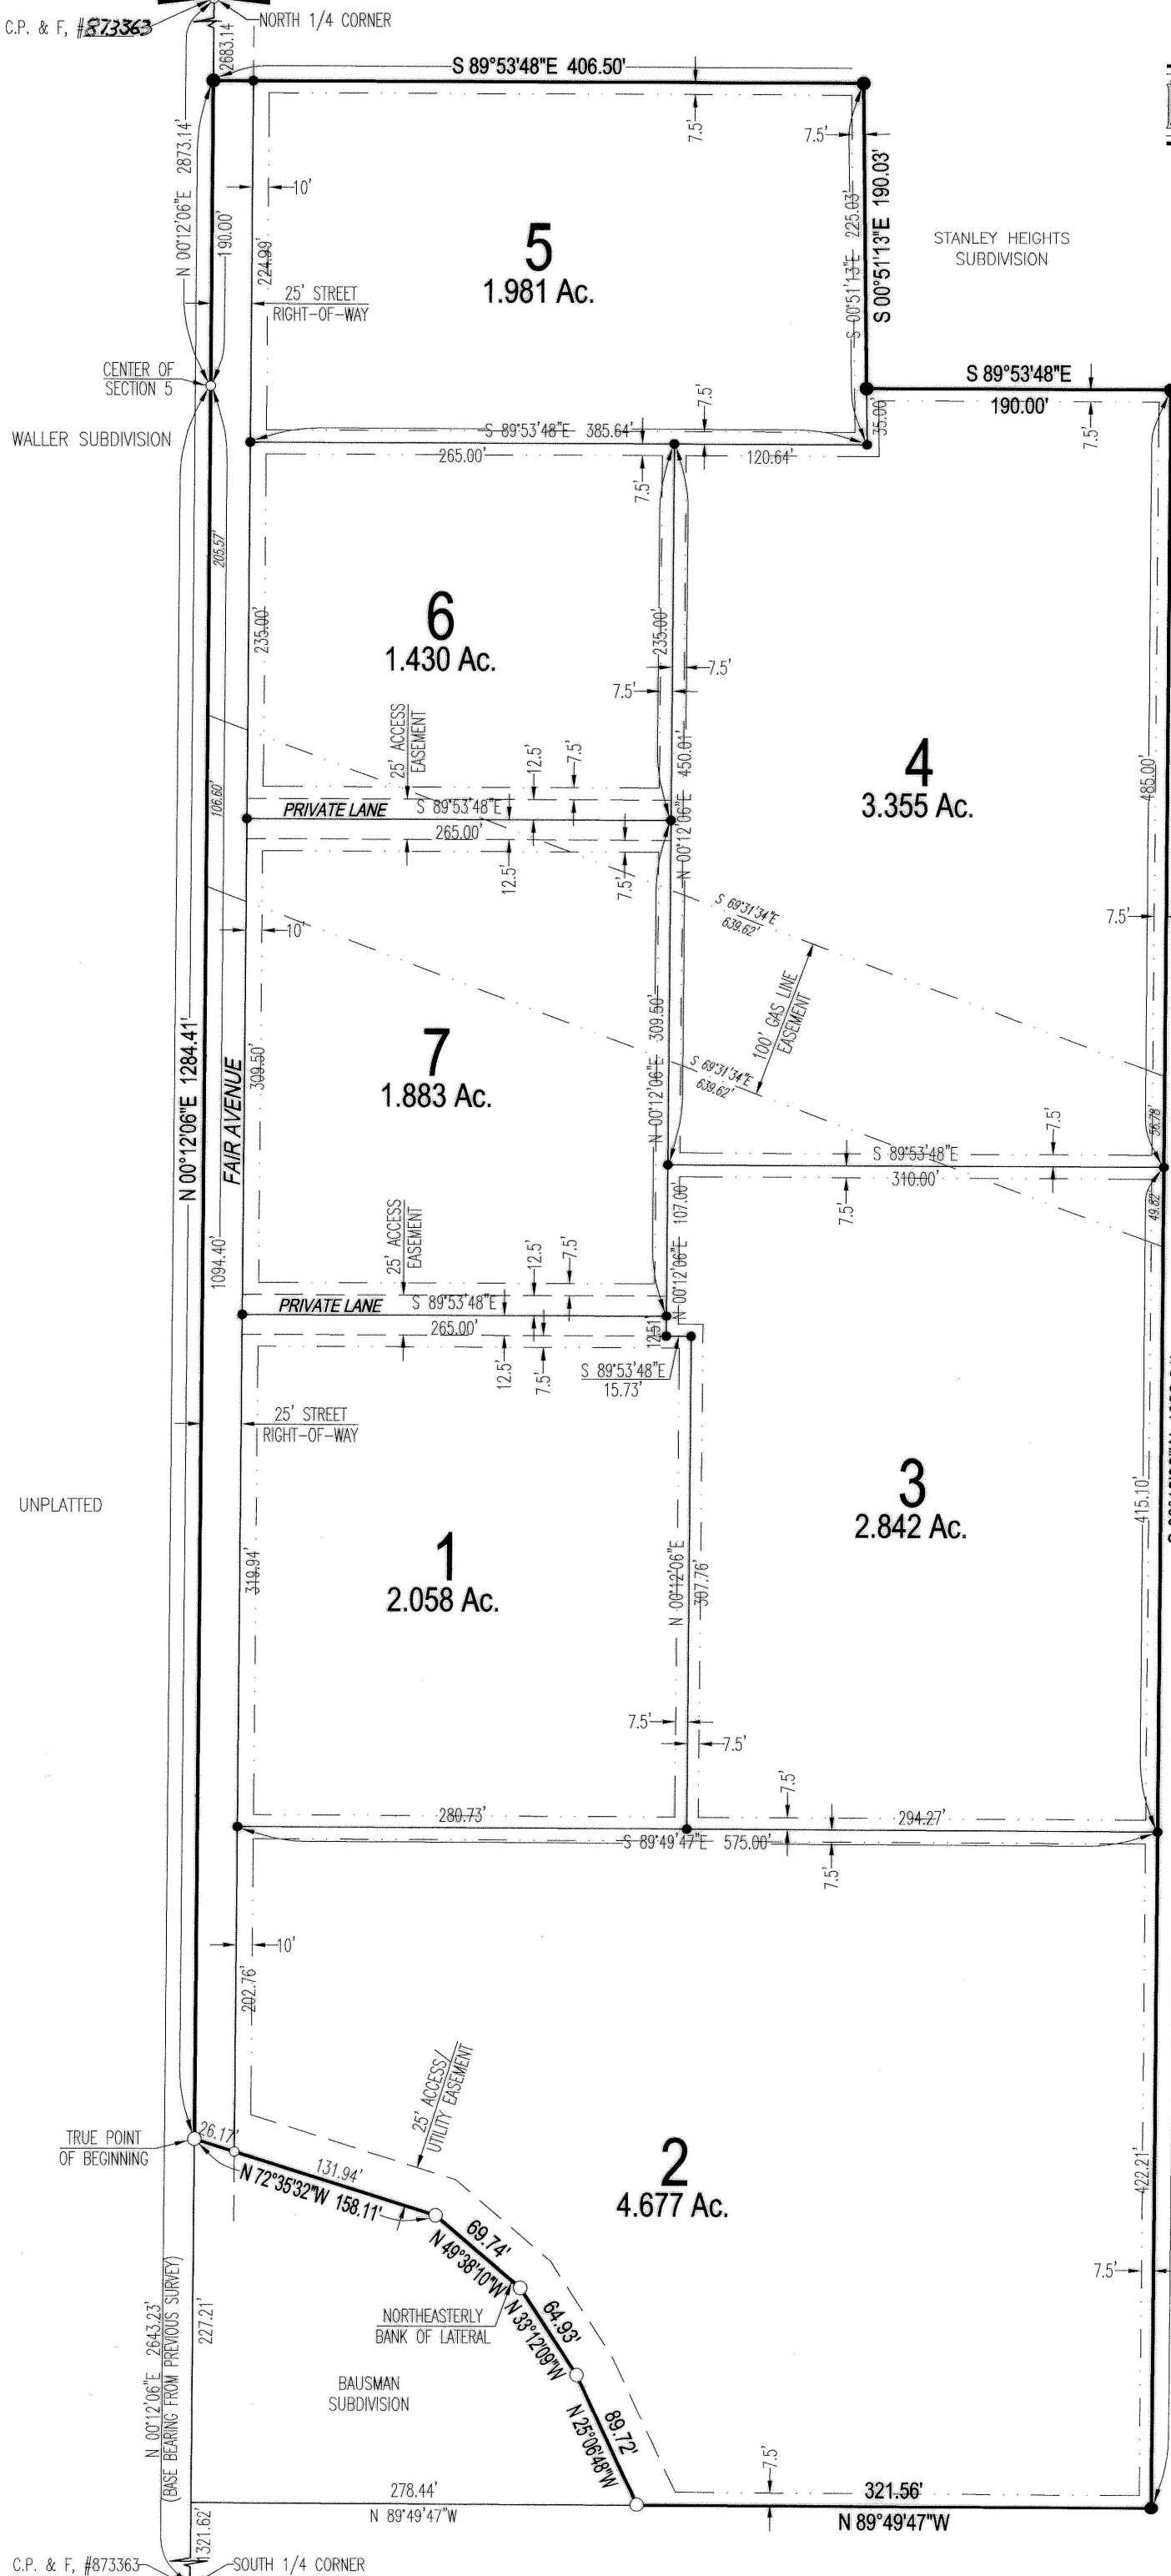

REVISED HOLLOWAY SUBDIVISION

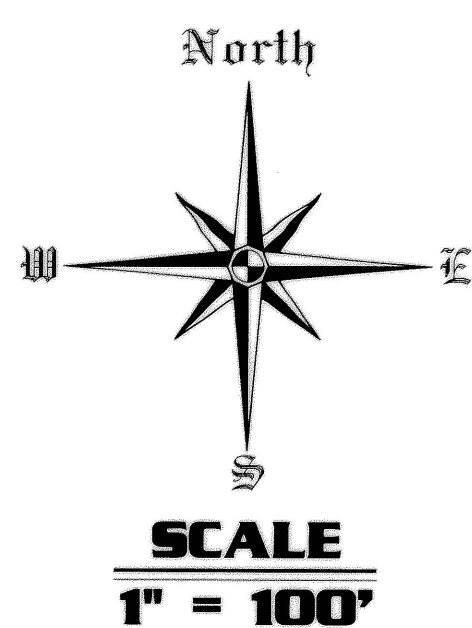

LOCATED IN
W² E² SECTION 5,
TOWNSHIP 10 SOUTH,
RANGE 16 EAST,
BOISE MERIDIAN
TWIN FALLS COUNTY, IDAHO
2006


LEGEND	
SUBDIVISION BOUNDARY	—
COUNTY ROAD/PRIVATE LANE EASEMENT	- - -
UTILITY EASEMENT	- · -
FOUND 5/8" STEEL PIN	○
FOUND 1/2" STEEL PIN	○
SET 5/8" REBAR & CAP	●
SET 1/2" REBAR & CAP	●

TWIN FALLS COUNTY
RECORDED FOR:
TITLEFACT
4:37:02 pm 10-23-2006
2006-026927
NO. PAGES: 2 FEE: \$22.00
KRISTINA GLASCOCK
COUNTY CLERK
DEPUTY: CNICE

- NOTES:
1. MAINTENANCE AND WEED CONTROL PURSUANT TO IDAHO CODE 22-2407 FOR ALL LOTS ARE THE RESPONSIBILITY OF THE DEVELOPER UNTIL THE LOTS ARE SOLD AND THEREAFTER ARE THE RESPONSIBILITY OF THE INDIVIDUAL LOT OWNERS.
 2. IRRIGATION WATER SHARES WILL BE TRANSFERRED TO OWNERS PER TWIN FALLS CANAL COMPANY AND AN ACCEPTABLE IRRIGATION SYSTEM WILL BE PROVIDED.
 3. INDIVIDUAL LOT OWNERS WILL BE RESPONSIBLE FOR STORM WATER RETENTION. NO WATER WILL BE ALLOWED TO DRAIN ONTO OTHER LOTS, ANY ROADS OR SURROUNDING PROPERTY.
 4. THERE SHALL BE UTILITY EASEMENTS ALONG ALL PROPERTY LINES WITH WIDTHS AS SHOWN. THERE SHALL BE IRRIGATION EASEMENTS 32" WIDE CENTERED ON ALL DITCHES. THERE IS A 100' WIDE GAS LINE EASEMENT WITH THE APPROXIMATE LOCATION SHOWN; NO STRUCTURES WILL BE ALLOWED WITHIN ANY EASEMENTS.

HEALTH CERTIFICATE
SANITARY RESTRICTIONS AS REQUIRED BY IDAHO CODE TITLE 50, CHAPTER 13, HAVE BEEN SATISFIED. SANITARY RESTRICTIONS MAY BE REMPOSED, IN ACCORDANCE WITH SECTION 50-1326, IDAHO CODE, BY THE ISSUANCE OF A CERTIFICATE OF DISAPPROVAL.
Oct 12, 2006
DATE _____
REHS, SOUTH CENTRAL DISTRICT HEALTH

THE LOTS ON THIS PLAT ARE SUBJECT TO RESTRICTIONS CONCERNING THE LOCATION OF WELLS AND SEPTIC SYSTEMS. THESE RESTRICTIONS ARE ON FILE AT SOUTH CENTRAL DISTRICT HEALTH AND NO SEPTIC SYSTEM PERMITS WILL BE ISSUED UNLESS THEY CONFORM TO THESE RESTRICTIONS. NO BUILDING PERMITS WILL BE ISSUED WITHOUT CONSENT OF THE HEALTH DEPARTMENT AND CONFORMANCE TO THISE RESTRICTIONS.

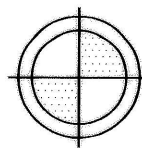 **ALL POINTS LAND SURVEYING**
JOHN ROOT - P.L.S. #889
SURVEYING - CONSTRUCTION MANAGEMENT

