


HOLOHAN ADDITION

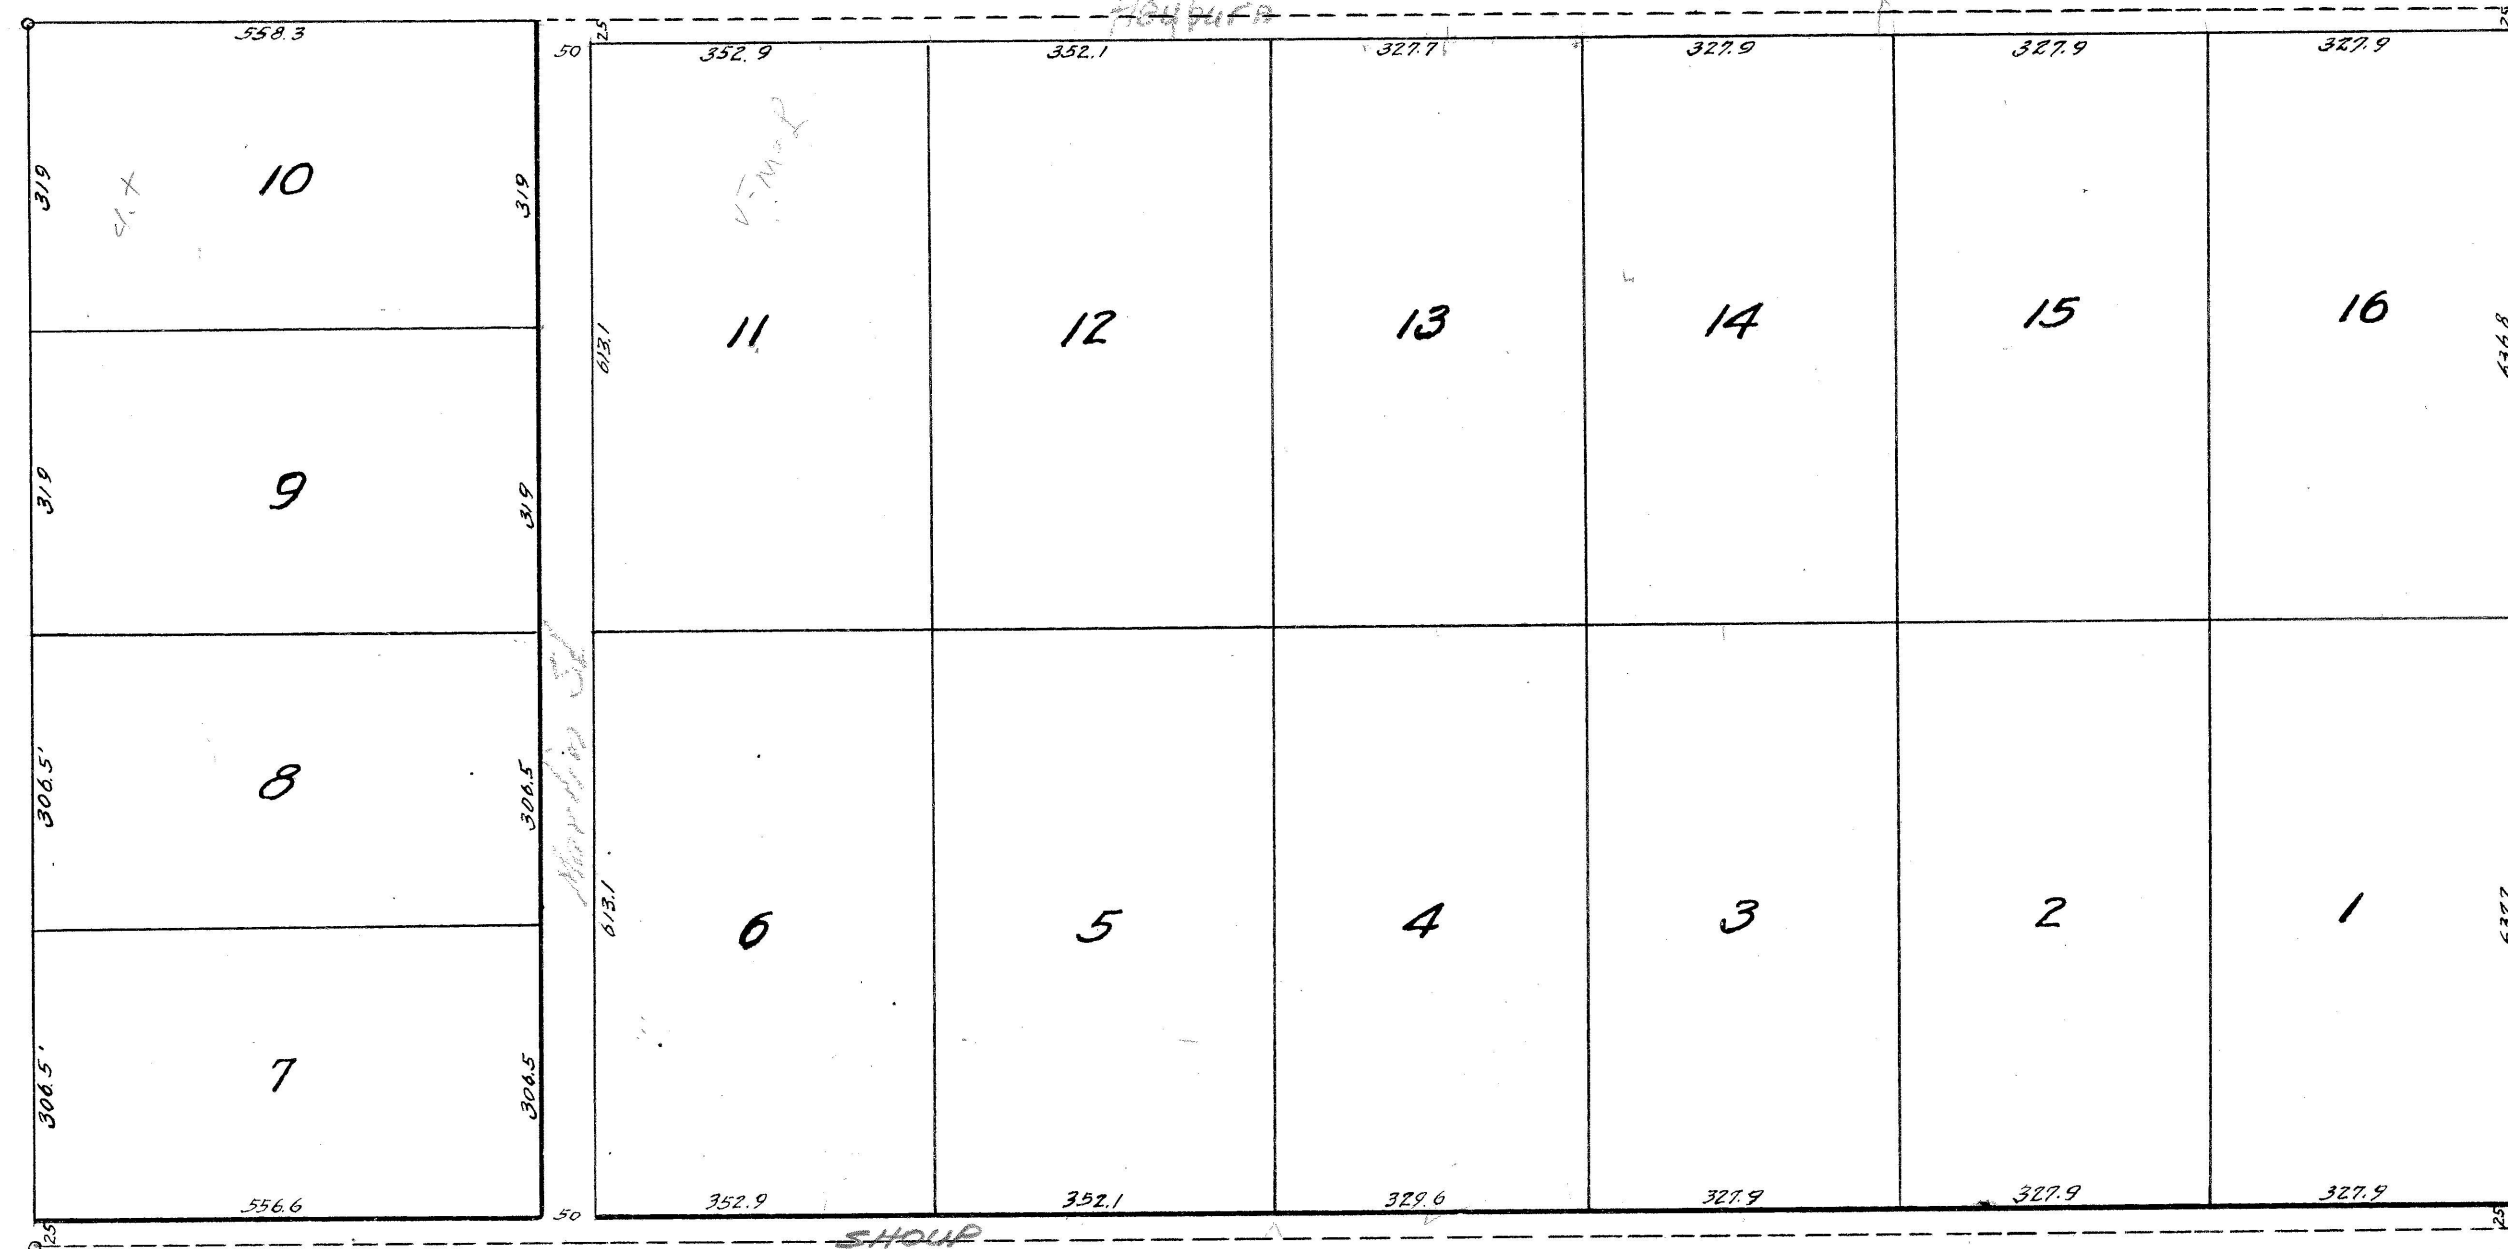

STATE OF IDAHO }
COUNTY OF TWIN FALLS } ss.

I hereby certify that I am the person who caused to be surveyed the 31/4 of the 31/4 and the 31/4 of the 31/4 of B. 10.17 and that the accompanying plat is a true representation of the same as marked out upon the ground.

CHAS. H. PAUL
Licensed Surveyor

Subscribed and sworn to before this 30 day of APRIL, 1908.

SEAL
of
NOTARY PUBLIC

W. P. GUTHRIE
NOTARY PUBLIC

STATE OF IDAHO }
COUNTY OF TWIN FALLS } ss.

KNOW ALL MEN BY THESE PRESENTS, that we the undersigned do hereby certify that the following is a true and correct description of the land included in Holohan Addition which is located B. 10.17 with said land being known and described as the 31/4 of the 31/4 of the 31/4 of the 31/4 of B. 10.17, and we do further certify that it is our intention to include the same in the gold plat hereof and that is consideration of the filing of said plat in the County Recorder of Twin Falls County, Idaho, and the acceptance by the public of said streets shown on said plat do hereby give and grant to the public forever in fee and the said portion of said premises placed as are on the said plat set aside for streets for public use forever.

P. J. HOLOHAN
BY DENNIS J. HOLOHAN
Don C. BRYAN
GLENN P. MCWHILEY

STATE OF IDAHO }
COUNTY OF TWIN FALLS } ss.

On this 30 day of April 1908 before me W. P. Guthrie, Notary Public in and for said county personally appeared P. J. Holohan, P. J. Holohan, by Dennis J. Holohan, his only son, and Glenn P. McWhiley, known to me to be the persons whose names are subscribed to the foregoing dedication of plat and acknowledged to me that they executed the same.

In witness whereof I have hereunto set my hand and affixed my official seal the day and year in this certificate first above written.

W. P. GUTHRIE
NOTARY PUBLIC

My commission expires Dec. 9th 1909.

SEAL
of
NOTARY PUBLIC

3949
STATE OF IDAHO }
COUNTY OF TWIN FALLS } ss.

I hereby certify that this instrument filed for record at request of Don C. Bryan of 15 minutes past 3 o'clock P.M. this 30th day of APRIL A.D. 1908 in my office and duly recorded in book of at page

H. J. WEST
Deputy
Recorder

Fee \$3.50
Paid