

Dedication

This is to certify that the undersigned are owners in fee simple of the property hereinafter described: that the correct description of the land included in this plat is, "a part of the West half of the SE⁴ NE⁴ Section 9 T10S R17E BM. and more particularly described as follows: Beginning at the southwest corner of the SE⁴ NE⁴ Sec. 9, same being the intersection of the center lines of Filer Avenue and Fillmore Street: Thence N 0° 05' E 625.3 feet along the center line of Fillmore St.: Thence S 89° 19' E 174.61 feet: Thence S 0° 02' W, 624.6 feet to the center line of Filer Ave.: Thence N. 89° 35' W, 175.15 feet to the point of beginning. Excluding therefrom a strip of land 25 feet in width along the south and west sides thereof now used for streets.

That it is the intention of the undersigned to, and they do hereby include said land in this plat: that the undersigned and each of them do by these presents grant, bargain, sell, convey, confirm, and dedicate to the Public for public use forever all thoroughfares, streets, alleys, and parks as shown on this Plat.

Gova F. Hoskins

Gova F. Hoskins

Ortha W. Hoskins

Ortha W. Hoskins

ACKNOWLEDGMENT

State of Idaho } S.S.
County of Twin Falls }

On this 7 day of December 1949, before me, the undersigned, a Notary Public in and for said state, personally appeared Gova F. Hoskins + Ortha W. Hoskins husband and wife who are the persons whose names are subscribed to the foregoing dedication and acknowledged to me that they executed the same.

In witness whereof, I have hereunto set my hand and affixed my official seal the day and year in this certificate first above written.

A. S. Henson
Notary Public

Surveyors Certificate

This is to certify that the undersigned duly qualified civil engineers, surveyed the land described in this Plat, namely a part of the west half of the S.E.⁴ N.E.⁴ Section 9 T.10S., R.17E. BM. and as further described in the above "Dedication" and designated as Hoskins Subdivision, Twin Falls, Idaho and that this Plat is a true and correct representation of said survey as made and staked on said land.

ACKNOWLEDGMENT

State of Idaho } S.S.
County of Twin Falls }

On this 7 day of December 1949, before me, the undersigned, a Notary Public in and for said State, personally appeared --- John E. Hayes known to me to be the person whose name is subscribed to the foregoing surveyors certificate, and acknowledged to me that he executed the same.

In witness whereof I have hereunto set my hand and affixed my official seal the day and year in this certificate first above written.

A. S. Henson
Notary Public

City's Acceptance

~~By Resolution duly adopted~~ The foregoing Plat was duly accepted and approved by the City Council of the City of Twin Falls, Idaho, this 12th day of December 1949

J. Stiffendauer
City Engineer

Chas. Lamm
City Clerk

R. J. Schumlin
Mayor

County Surveyor's Approval

The foregoing plat and field survey has been examined and is hereby approved

Hoyd Joss Meyer
County Surveyor 1950

County Commissioners Acceptance

Approved and accepted by the board of County Commissioners of Twin Falls county, Idaho, this 9 day of Jan 1950.

C. A. Beller

Clerk and ExOfficio Recorder

J. R. Young

Chairman of Board


County Recorder's Certificate

This is to certify that the foregoing Plat was filed for record in the office of the Recorder of Twin Falls County, Idaho, this 9 day of Jan 1950, at 2:30 o'clock P.M., at the request of C. A. Beller and duly recorded in Plat Book No. 6 at page 16

#395914

C. A. Beller
ExOfficio Recorder

Deputy Recorder

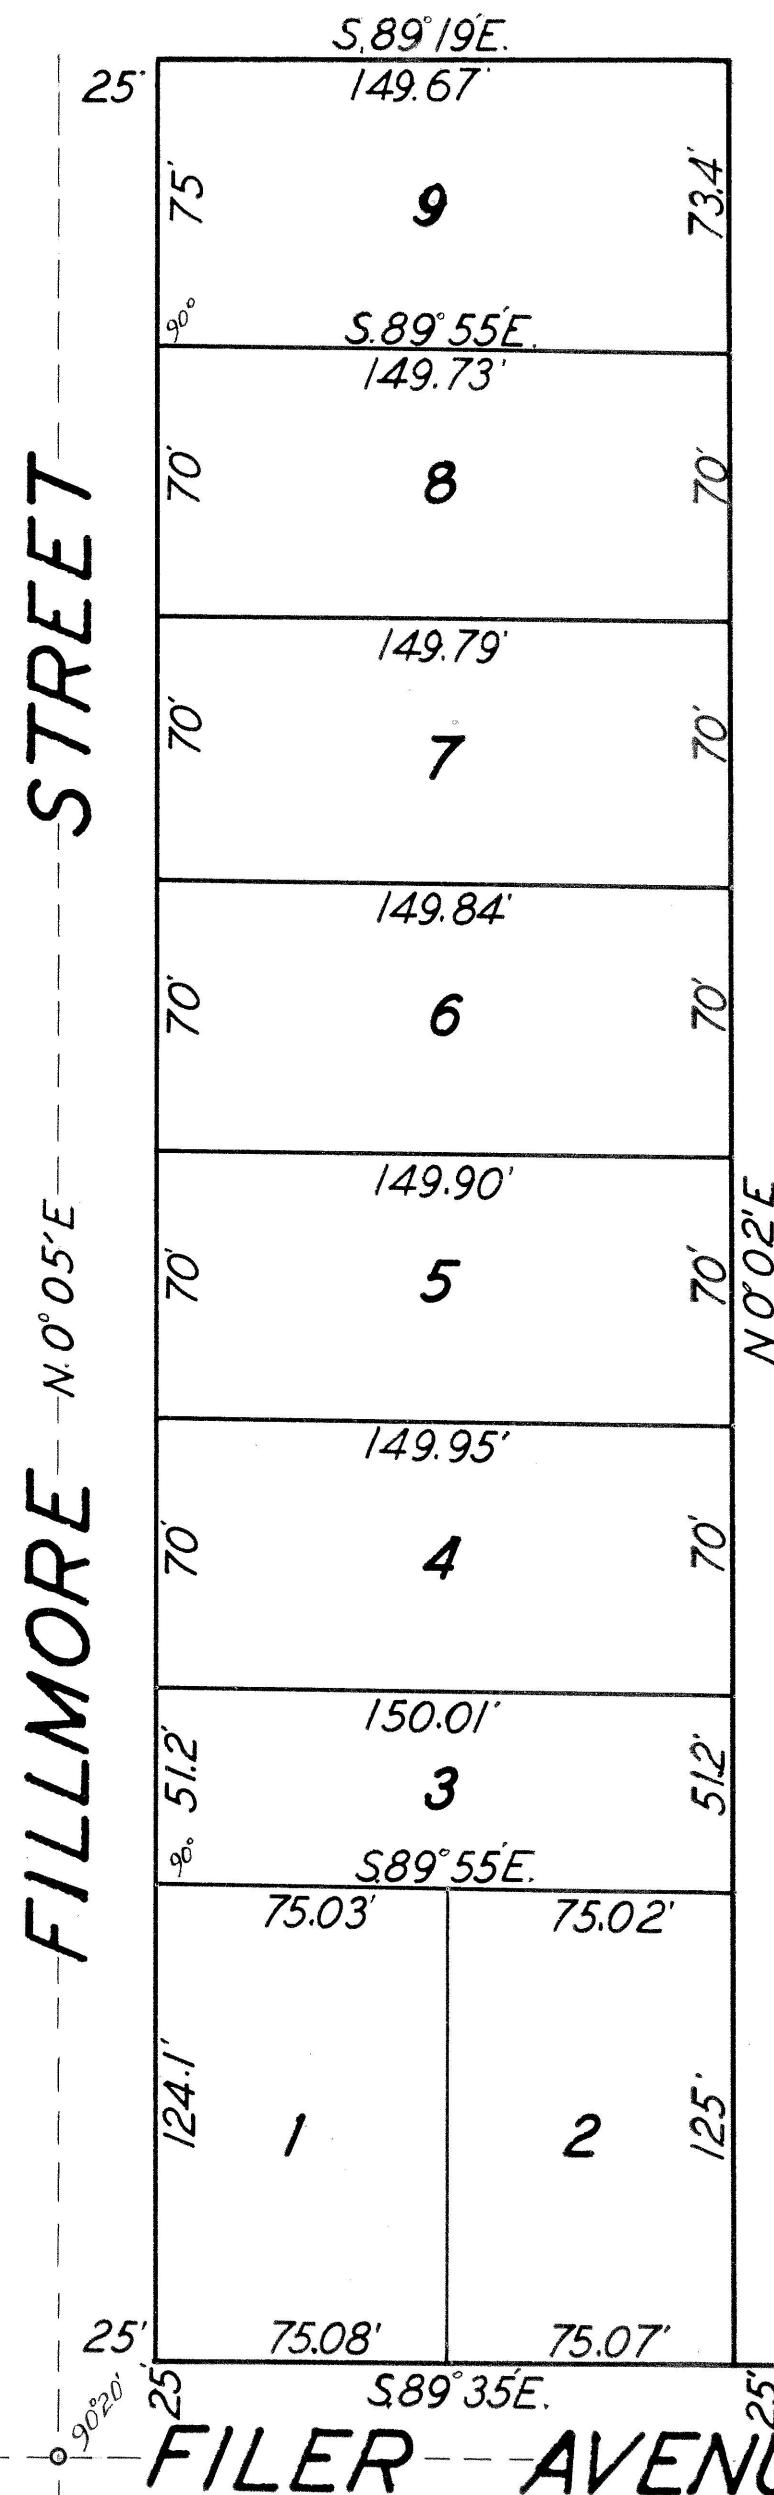

HOSKINS SUBDIVISION
LOCATED IN THE W. 2 SE. 4 NE. 4,
SECTION 9, T. 10 S., R. 17 E. BM.
TWIN FALLS, IDAHO.
1\"=50'