



PLAT SHOWING
HUERTA VISTA SUBDIVISION
A SUBDIVISION IN
THE NW 1/4 NW 1/4 SECTION 28, T.10S., R.17E., B.M.
TWIN FALLS, TWIN FALLS COUNTY, IDAHO
1977

100 50 0 100 200 300
SCALE IN FEET

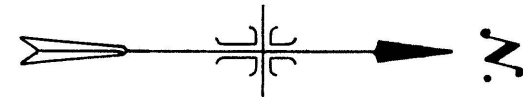

VICINITY SKETCH
2000 1000 0 2000
SCALE IN FEET

UNPLATTED

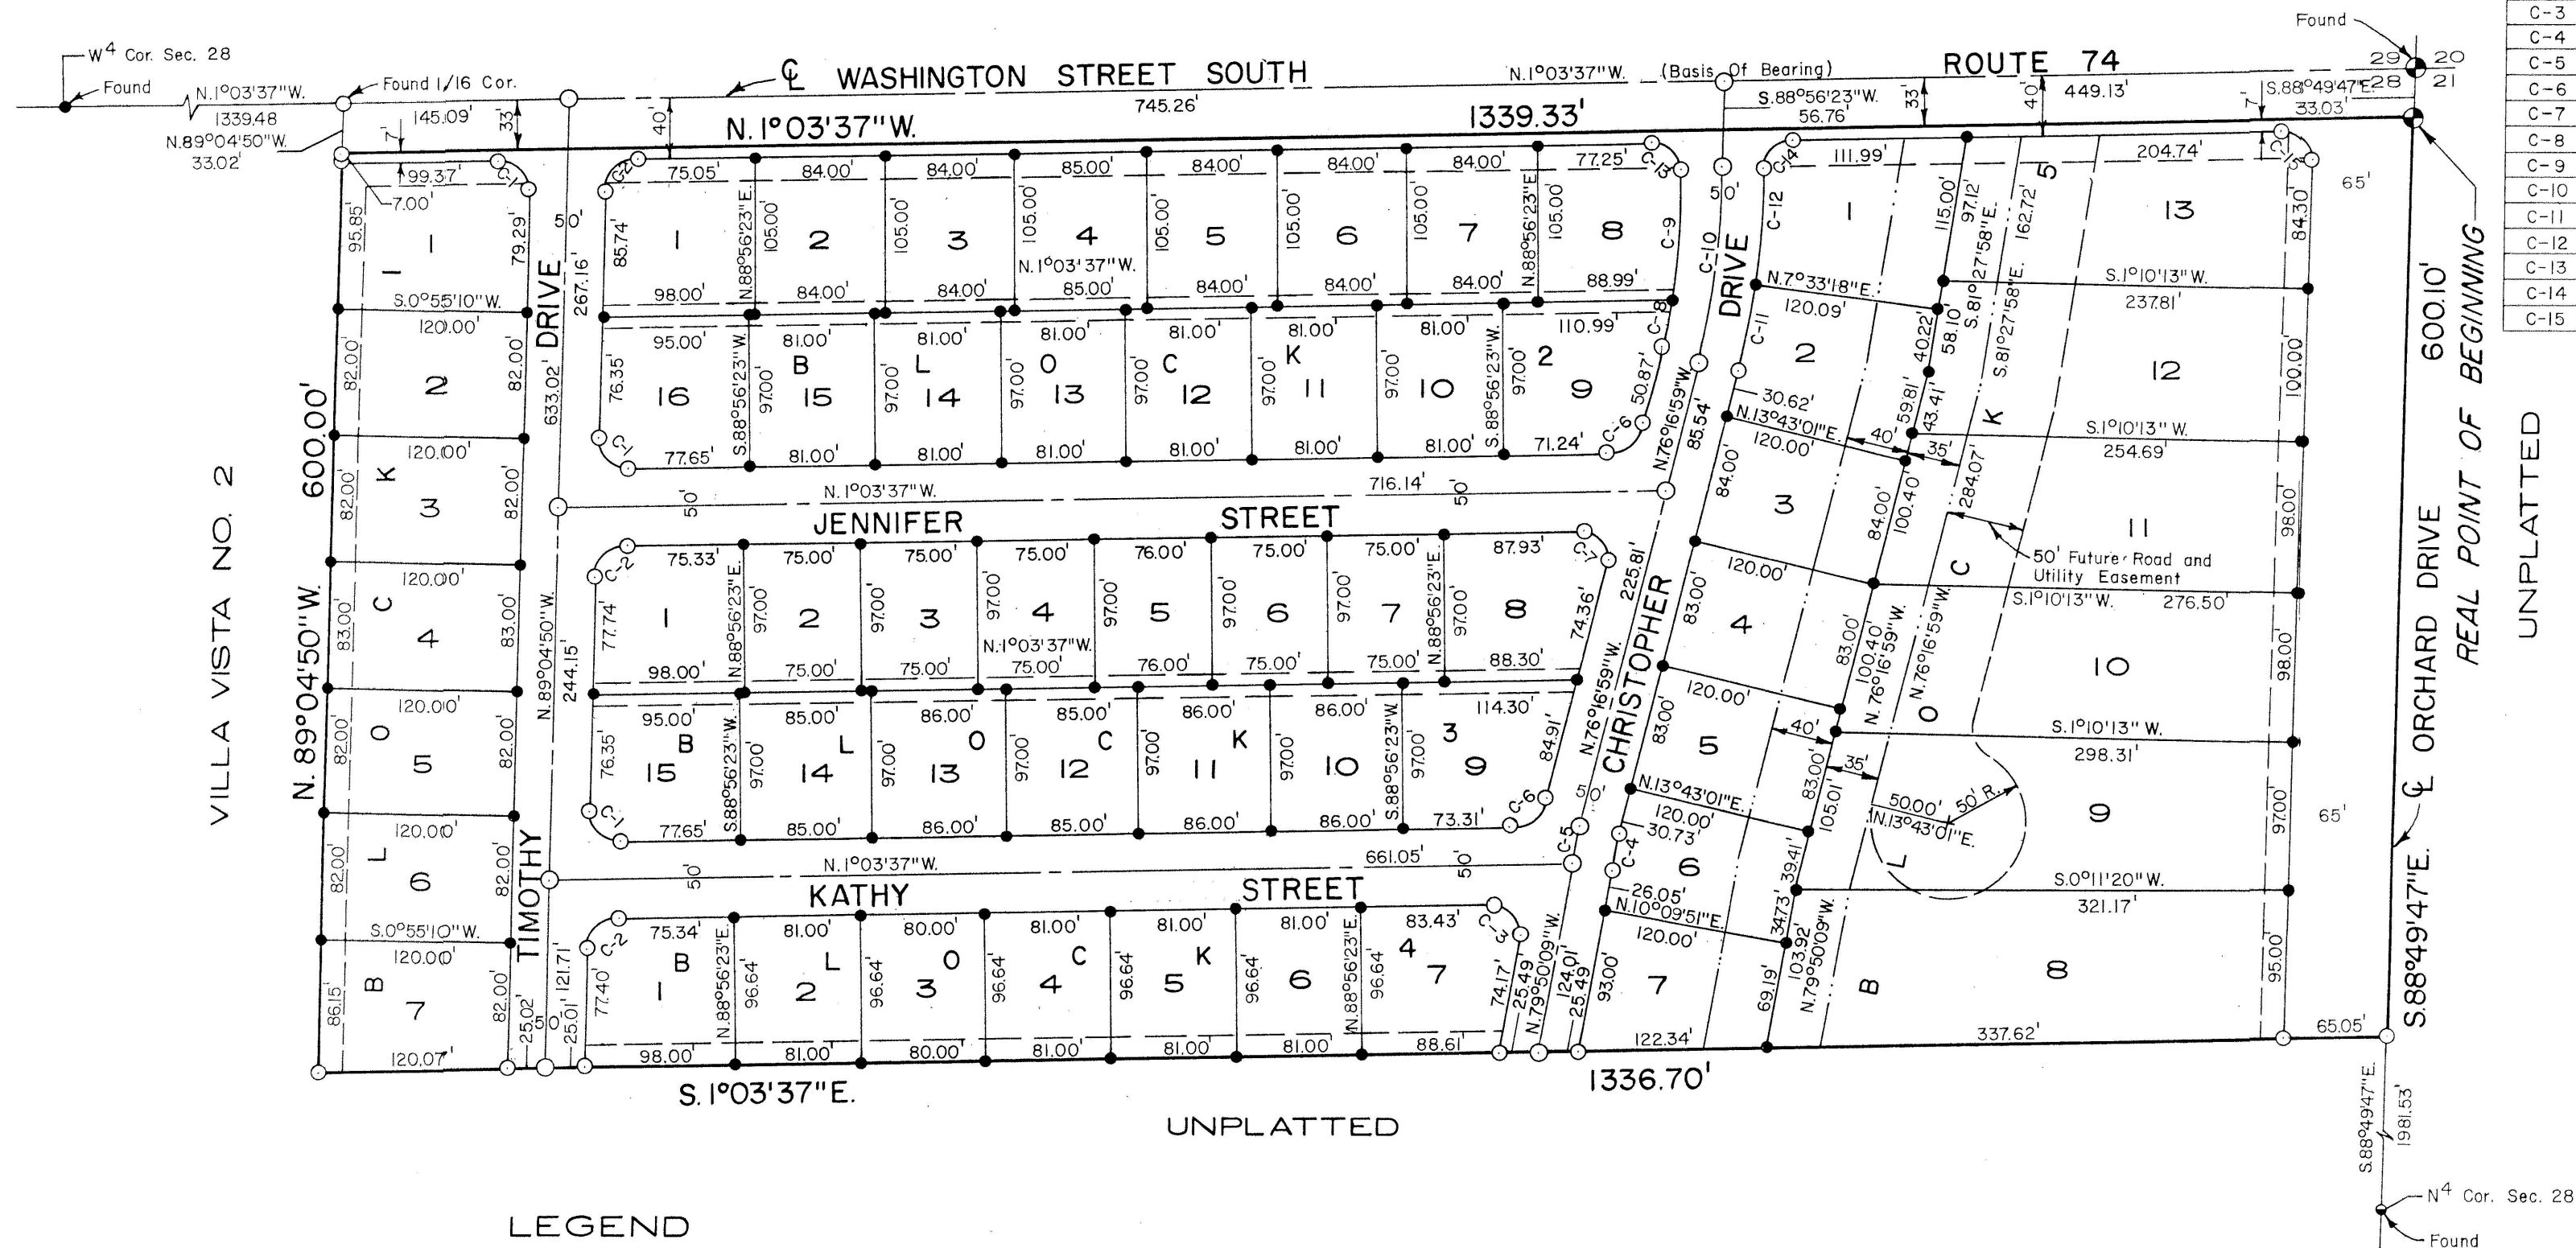

LEGEND

- Brass Cap
- 3/4" x 30" Steel Re-bar
- 5/8" x 30" Steel Re-bar
- 1/2" x 24" Steel Re-bar
- PK Nail
- 75' Northwest Pipeline Easement (Existing)
- Public Utilities, Irrigation, and Drainage Easements 15' from exterior property lines and 7.5' from interior property lines, except as shown.

NOTE:

1. There is hereby reserved along all lot frontages adjacent to streets, a 5' wide easement for public utilities.
2. Northwest Pipeline Corp. has jurisdiction over their easement.

CURVE DATA

CURVE	R	Δ	T	L	CH. L.	CH. BEARING
C-1	20.00'	91°58'47"	20.70'	32.11'	28.77'	N.44°55'47"E.
C-2	20.00'	88°01'13"	19.32'	30.72'	27.79'	N.45°04'13"W.
C-3	20.00'	101°13'28"	24.36'	35.33'	30.91'	N.49°33'07"E.
C-4	399.79'	3°33'11"	12.40'	24.79'	24.79'	N.78°03'34"W.
C-5	424.79'	3°33'10"	13.18'	26.34'	26.34'	N.78°03'34"W.
C-6	20.00'	75°13'22"	15.41'	26.26'	24.41'	N.38°40'18"W.
C-7	20.00'	104°46'38"	25.96'	36.57'	31.69'	N.51°19'42"E.
C-8	475.00'	4°04'16"	16.88'	33.75'	33.74'	N.78°19'07"W.
C-9	475.00'	10°17'53"	42.80'	85.37'	85.26'	N.85°30'11"W.
C-10	500.00'	14°46'38"	64.84'	128.96'	128.60'	N.83°40'18"W.
C-11	525.00'	6°09'44"	28.26'	56.46'	56.44'	N.79°21'50"W.
C-12	525.00'	8°16'28"	37.97'	75.82'	75.75'	N.86°34'56"W.
C-13	20.00'	90°24'30"	20.14'	31.56'	28.38'	N.44°08'38"E.
C-14	20.00'	89°39'33"	19.88'	31.30'	28.20'	N.45°53'24"W.
C-15	20.00'	92°13'50"	20.79'	32.19'	28.83'	N.45°03'18"E.

UNPLATTED

Twin Falls County, Idaho
Recorded for:
JUB ENG
09:00:00 am Apr. 01, 1978
0000 - 734712

J-U-B ENGINEERS, INC.
Engineers Planners
Twin Falls, Idaho