


John D. Hoffmann
Registered Engineer

Notary Public

Approved this 11 day of June AD 1946

Attest: Wanda L. G. G.
City Clerk

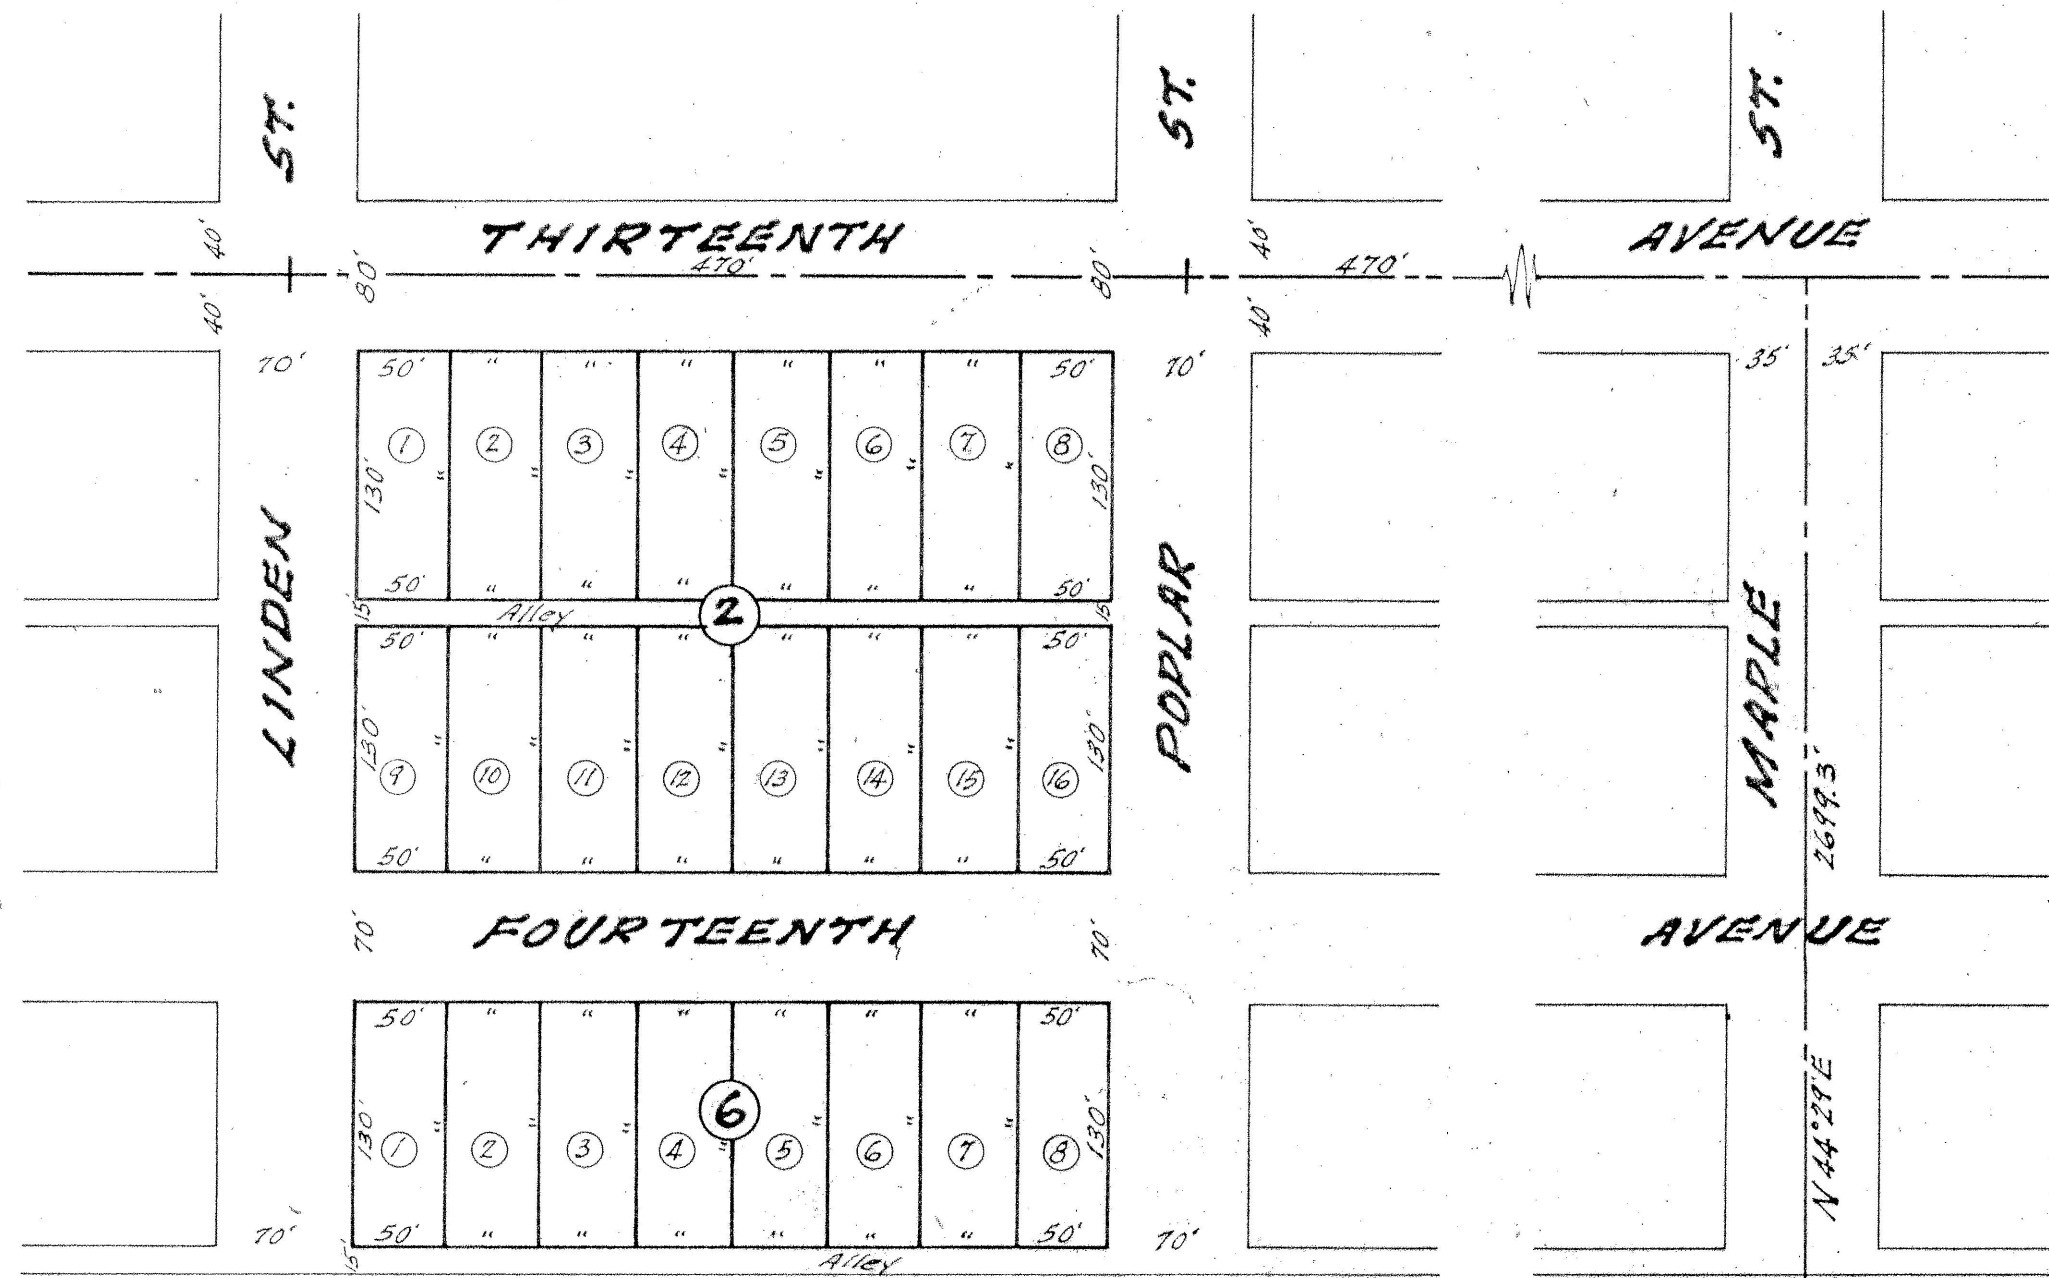

360349

SW Corner Sec. 36
T9S, R14E, B.M.

Idaho
Twin Falls
Request of -
Boone Abstract Company
11:22 o'clock 11 this May 1946

Book 5 Plato page 37
C. A. Bullen
Ex-Officio Recorder
Helen Porterfield
Depyly
350

Buhi Independent School District No. 3

Chairman

Attest: 21/11/2011
Clerk

State of Idaho }
County of Twin Falls } ss

On this day of AD 1946 before me, a Notary Public in and for said County, personally appeared W. R. Hatfield and L. E. Byrne, Chairman and Clerk, Board of Trustees, Buhl Independent School District No. 3, known to me to be the persons whose names are subscribed to the foregoing instrument and acknowledged to me they executed same. In witness whereof I have set my hand and affixed my official seal the day and year above written.

Notary Public

FIRST AMENDED PLAT OF
INVESTOR'S 1ST ADDITION TO BUHL, IDA.

SURVEYED BY
ENGINEER SERVICES
BOISE, IDAHO

SCALE 1" = 100' BOISE, IDAHO APRIL 12, 1946