
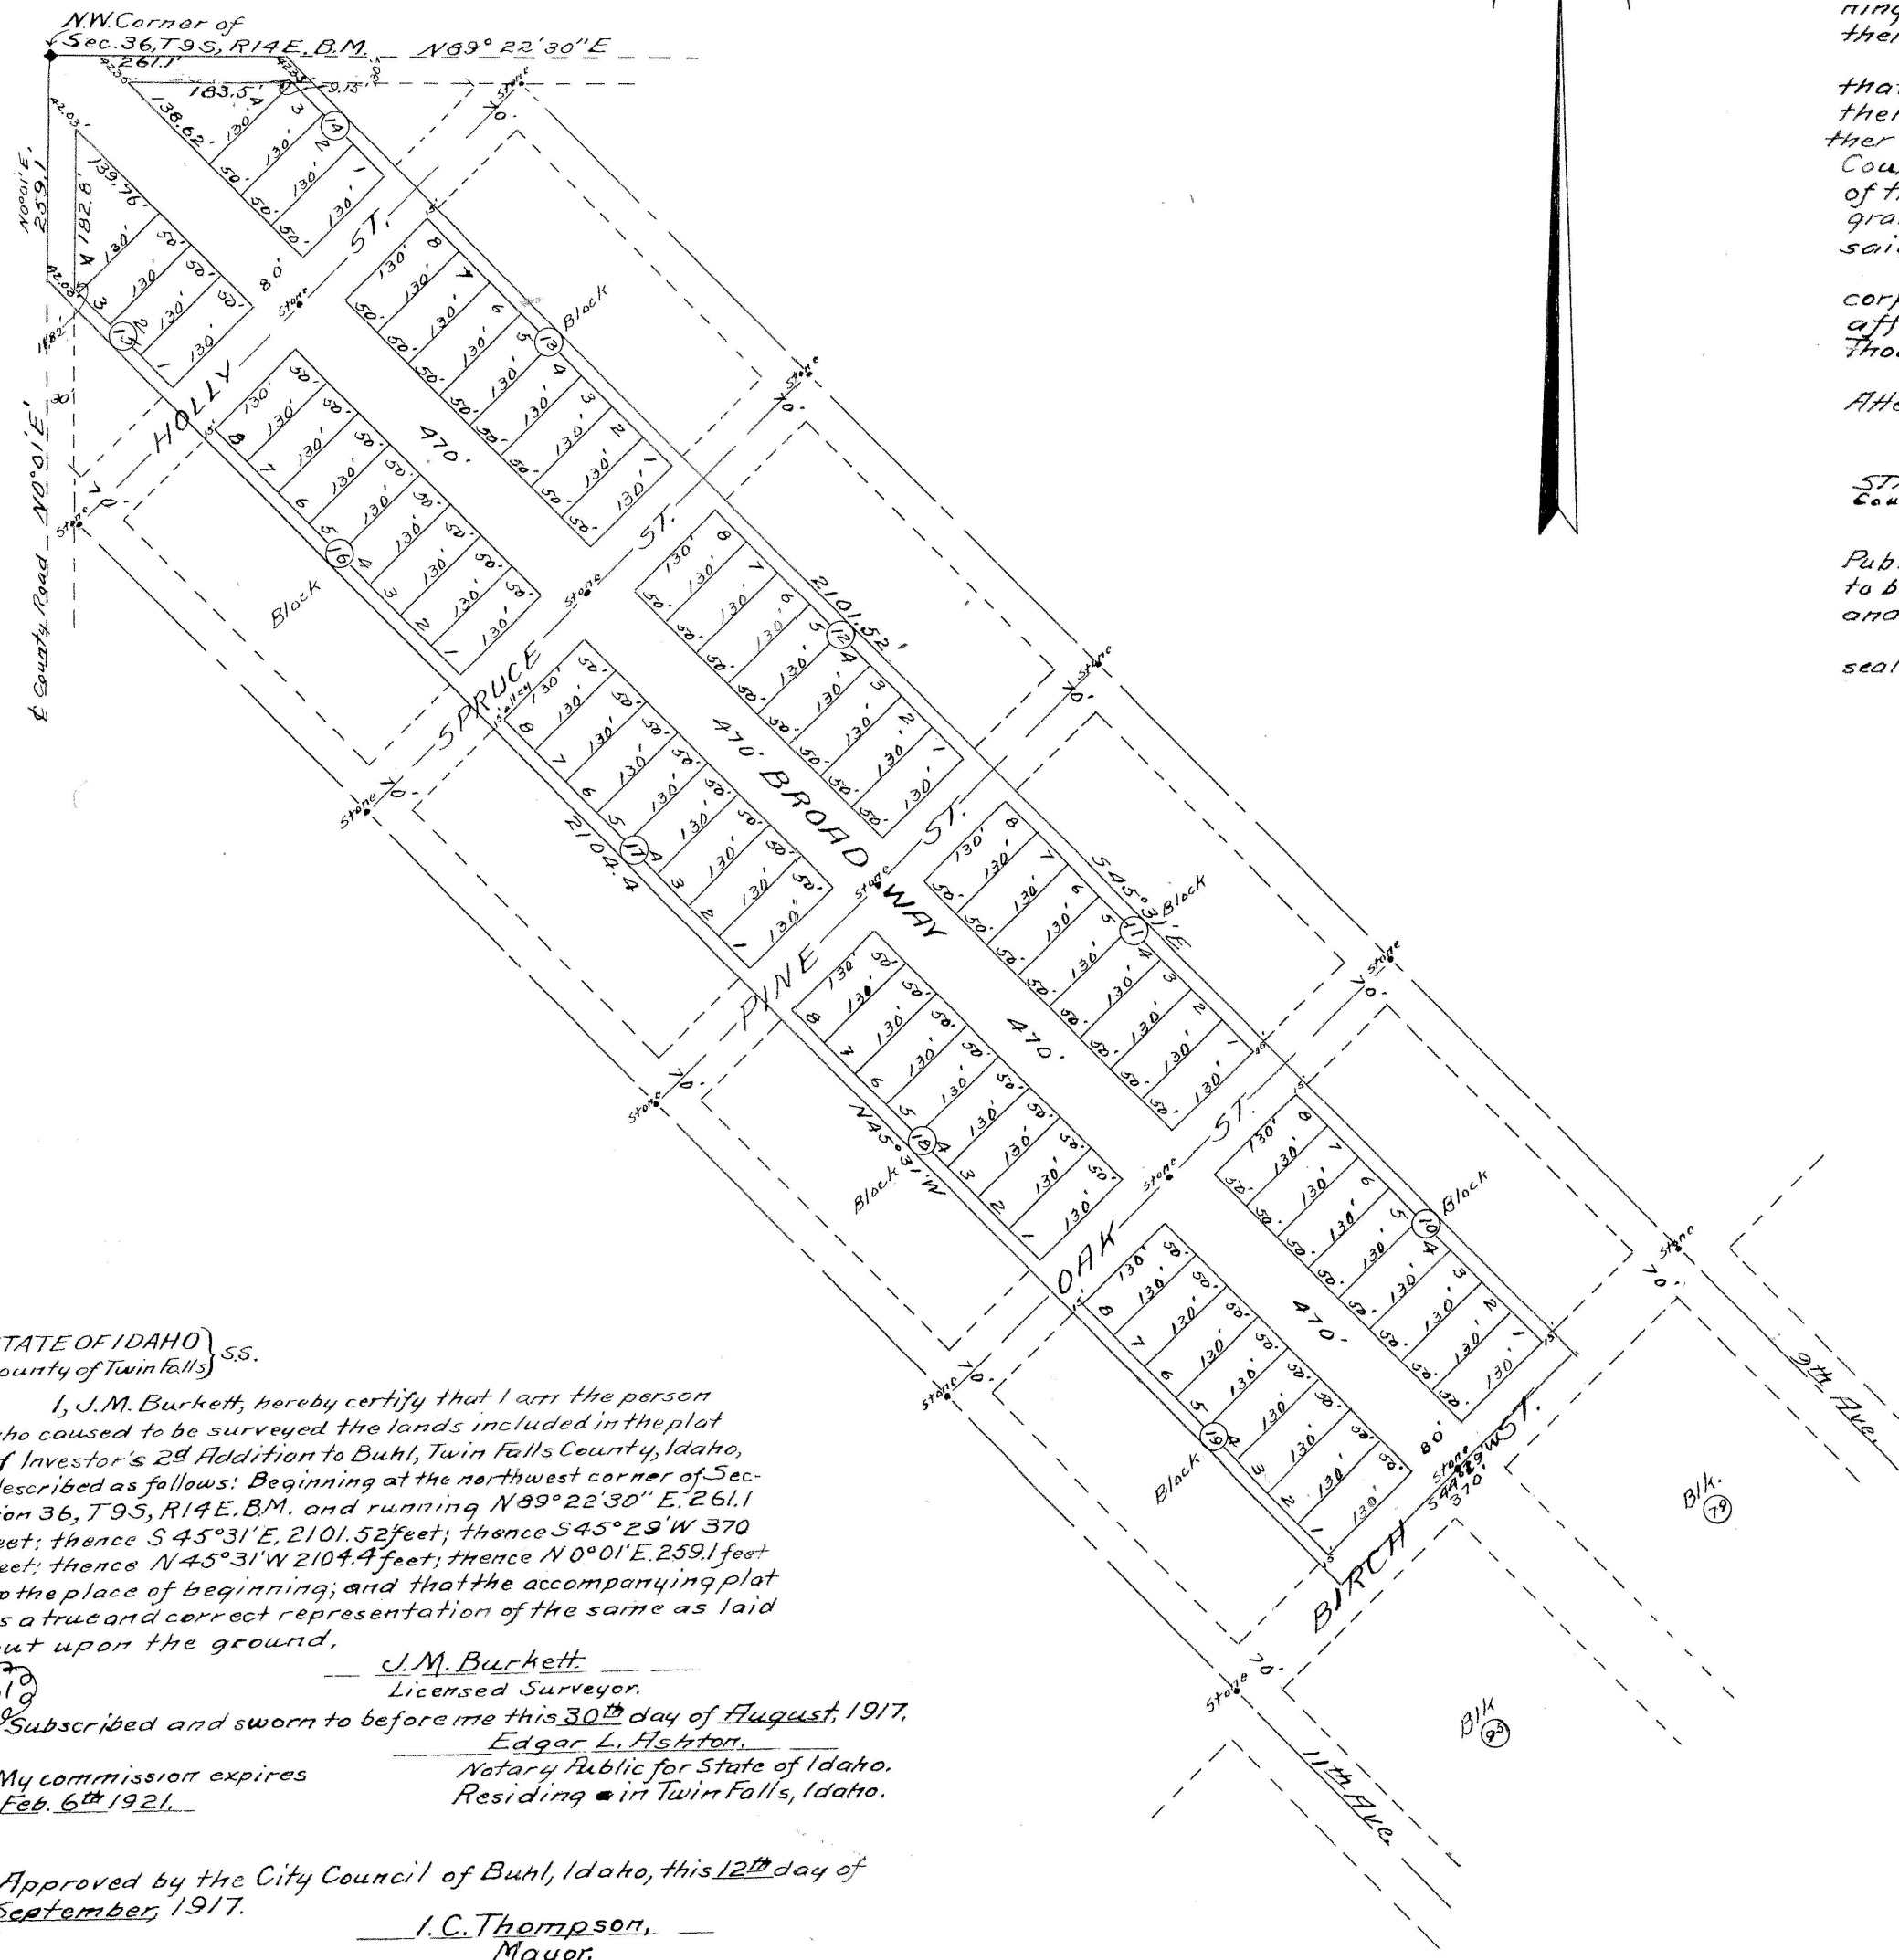


PLAT OF INVESTORS 2^d ADDITION TO BUHL, IDA.

SCALE 1"=200' AUG. 1917.

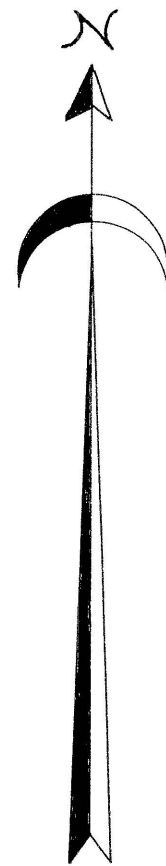

STATE OF IDAHO } ss.
County of Twin Falls }

KNOW ALL MEN BY THESE PRESENTS that Investor's Corporation Ltd., a corporation organized and existing under the laws of the State of Idaho, by its President, Asher B. Wilson, and attested by its Secretary, Geo. D. Aiken, does hereby certify that the following is a true and correct description of the lands included in the plat of Investors 2^d Addition to Buhl, Twin Falls County, Idaho: said lands being known and described as follows: Beginning at the Northwest corner of Section 36, T. 9 S, R. 14 E, B.M. and running N 89° 22' 30" E, 261.1 feet; thence S 45° 31' E, 2101.52 feet; thence S 44° 29' W 370 feet; thence N 45° 31' W 2104.4 feet; thence N 0° 01' E 259.1 feet to the place of beginning. And said Asher B. Wilson, president of said corporation does hereby state that it is the intention of said corporation to include the same and the whole thereof in said plat of Investors 2^d Addition to Buhl, Idaho, and he does further hereby declare that in consideration of the filing of said plat by the County Recorder of Twin Falls County, Idaho, and the acceptance by the public of the streets and alleys as shown upon said corporation does hereby give and grant to the public, in fee simple, such portions of the premises platted as are on said plat set apart for streets and alleys and public places for public use forever. IN WITNESS WHEREOF the said Investors Corporation Ltd. has caused its corporate name to be hereunto subscribed and its corporate seal to be hereunto affixed by its president this 30 day of August in the year of our Lord, One Thousand Nine Hundred and Seventeen.

Athen Geo. D. Aiken,
Secretary.

Investors Corporation, Limited, Seal
Asher B. Wilson
President

STATE OF IDAHO } ss.
County of Twin Falls }

On this 30th day of August in the year 1917 before me Edgar L. Ashton a Notary Public in and for said county, personally appeared Asher B. Wilson, known to me to be the President of the corporation that executed the within instrument and acknowledged to me that such corporation executed the same. IN WITNESS WHEREOF I have hereunto set my hand and affixed my official seal the day and year in this certificate first above written.

Edgar L. Ashton, Seal
Notary Public for the State of Idaho
Residing in Twin Falls, Idaho.

STATE OF IDAHO } ss.
County of Twin Falls }

I, J.M. Burkett, hereby certify that I am the person who caused to be surveyed the lands included in the plat of Investor's 2^d Addition to Buhl, Twin Falls County, Idaho, described as follows: Beginning at the northwest corner of Section 36, T.9S, R.14E, B.M. and running N 89° 22' 30" E, 261.1 feet; thence S 45° 31' E, 2101.52 feet; thence S 44° 29' W 370 feet; thence N 45° 31' W 2104.4 feet; thence N 0° 01' E 259.1 feet to the place of beginning; and that the accompanying plat is a true and correct representation of the same as laid out upon the ground.

J.M. Burkett,
Licensed Surveyor.

Subscribed and sworn to before me this 30th day of August, 1917.

My commission expires Feb. 6th 1921. Edgar L. Ashton,
Notary Public for State of Idaho,
Residing in Twin Falls, Idaho.

Approved by the City Council of Buhl, Idaho, this 12th day of September, 1917.

I.C. Thompson,
Mayor.

86960

STATE OF IDAHO } ss.
County of Twin Falls }

I hereby certify that this instrument filed for record at request of R.B. Smith at 15 minutes past 11 o'clock A.M. this 19 day of Sept. A.D. 1917 in my office and duly recorded in book 3 of plats at page 28.

E. J. Finch
Ex-Officio Recorder,
I. E. Finney
Deputy.

Fees \$3.50 Pd.

Twin Falls County, Idaho

Recorded for:
SMITH, R. B.

09:00:00 am Sep. 01, 1917
0000 - 086960