


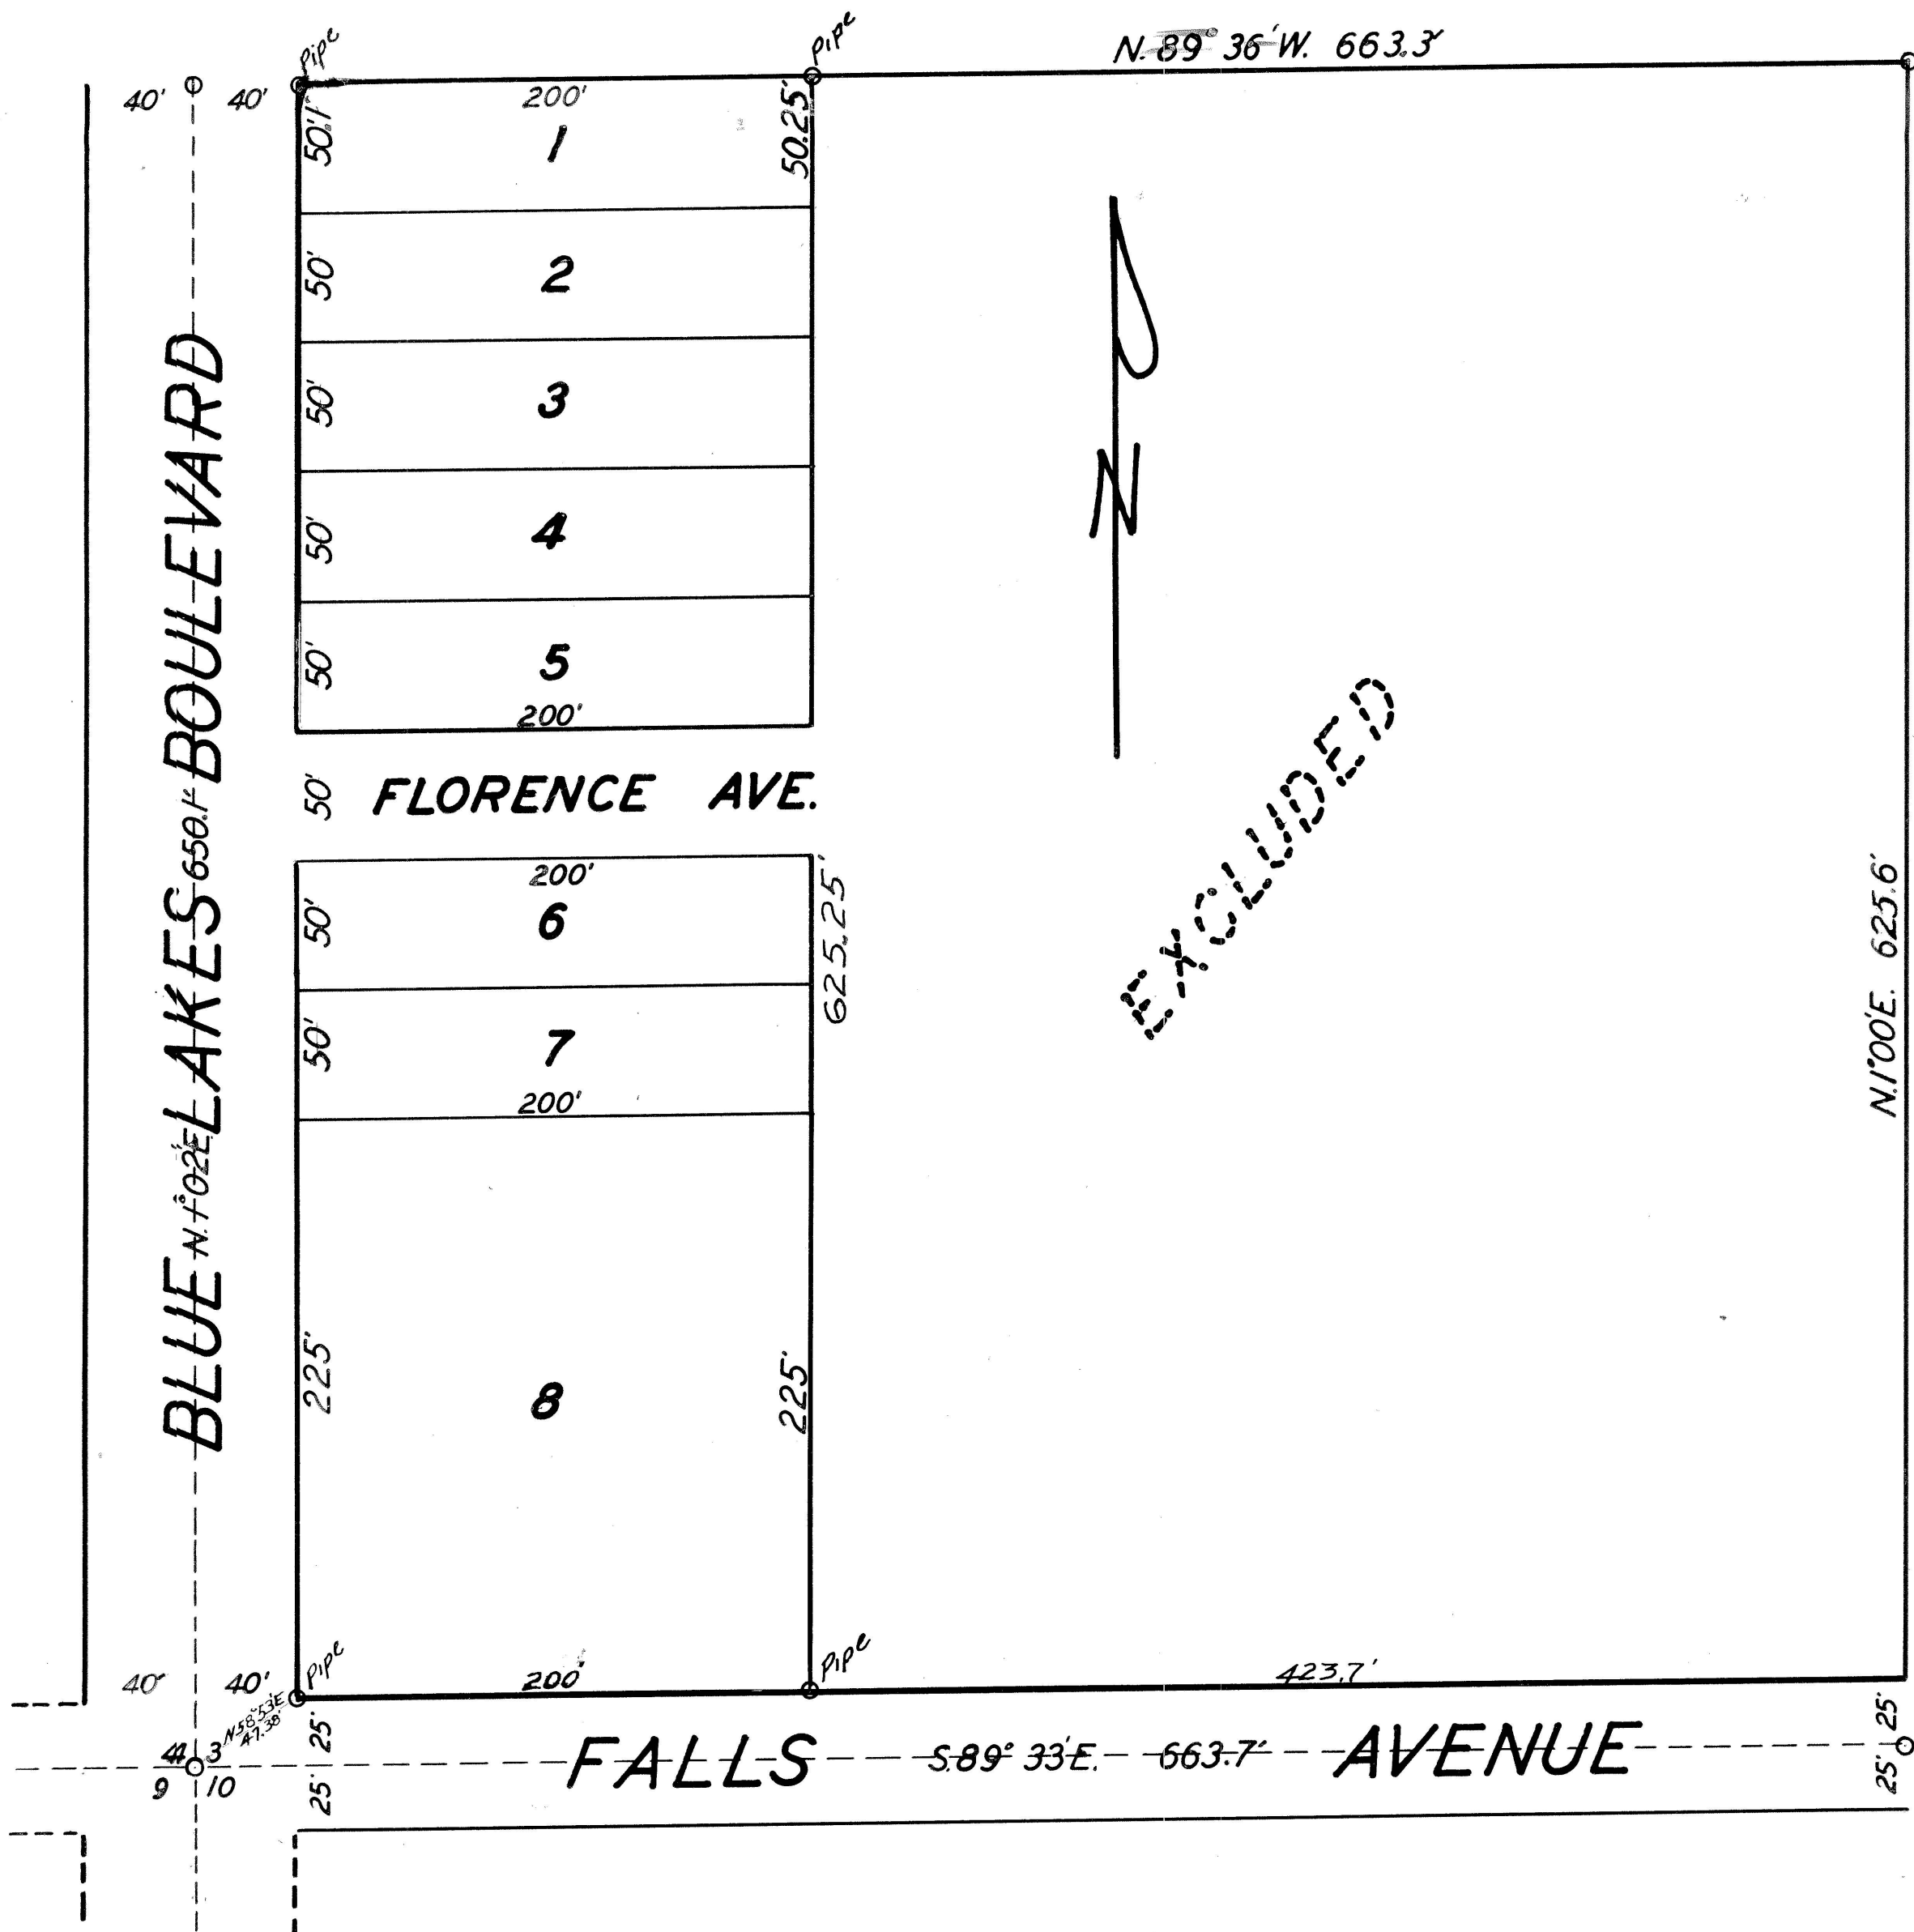

DEDICATION

This is to certify that the undersigned are owners in fee simple of the property herein after described; that the correct description of the land included in this plat is as follows: the west 240 feet of the SW⁴SW⁴SW⁴ Sec. 3, T.10S, R.17E, B.M. in Twin Falls County, Idaho. That it is the intention of the undersigned to and they do hereby include said land in this plat; that the undersigned, do by these presents grant, bargain, sell, convey, confirm and dedicate to the public, for public use forever all thoroughfares, streets, alleys and parks as shown on this plat.

ACKNOWLEDGEMENT

STATE OF IDAHO, } ss.
County of Twin Falls, }
On this 10th day of June, 1950 before me, the undersigned, a Notary Public in and for said State, personally appeared J.E. White and Florence White husband and wife, known to me to be the persons whose names are subscribed to the foregoing dedication, and acknowledged to me that they executed the same.
IN WITNESS WHEREOF, I have hereunto set my hand and affixed my official seal the day and year in this certificate first above written. Geo. W. Frazier
Notary Public

SURVEYOR'S CERTIFICATE

This is to certify that I, JOHN E. HAYES, A duly qualified surveyor, surveyed the land described in this plat, namely, the west 240 feet of the SW⁴SW⁴SW⁴, Sec. 3, T.10S, R.17E, B.M. (Description includes roads) and designated herein as "J.E. White Subdivision" and that this plat is a true and correct representation of said survey as made and staked by me on said land. John E. Hayes

ACKNOWLEDGEMENT

STATE OF IDAHO, } ss.
County of Twin Falls, }
On this 10th day of June, 1950 before me, the undersigned, a Notary Public in and for said State, personally appeared JOHN E. HAYES, known to me to be the person whose name is subscribed to the foregoing surveyor's certificate, and acknowledged to me that he executed the same.
IN WITNESS WHEREOF, I have hereunto set my hand and affixed my official seal the day and year in this certificate first above written. Geo. W. Frazier
Notary Public

CITY'S ACCEPTANCE

The foregoing plat was duly accepted and approved by the Board of Commissioners of the City of Twin Falls, Idaho, on the 10th day of July, 1950.
(SEAL)
Attest: Christina J. Linn P.D. Schumacher
City Clerk Chairman

CITY ENGINEER'S APPROVAL

The undersigned hereby certifies that the property described in this plat lies within one mile of the City of Twin Falls, Idaho, and that this plat has been examined by the undersigned and is in all respects approved.
Dated this 10th day of July, 1950.
Christina J. Linn W. Keiser
City Clerk Acting City Engineer

COUNTY SURVEYOR'S CERTIFICATE

This is to certify that the undersigned has checked the foregoing plat and computations for making the same and has determined that they comply with the laws of the State of Idaho relating thereto.
Dated this 18 day of July, 1950.
Floyd J. Meyer
County Surveyor

COUNTY COMMISSIONERS' ACCEPTANCE

The foregoing plat was duly accepted and approved by the Board of Commissioners of the County of Twin Falls, Idaho, on the 18 day of July, 1950.
(SEAL)
Attest: C. A. Beller D. Reising
Clerk Chairman

COUNTY RECORDER'S CERTIFICATE

This is to certify that the foregoing plat was filed for record in the office of the Recorder of Twin Falls County, Idaho, this 18 day of July, 1950, at 12:40 P. M., at the request of J.E. White and duly recorded in Plat Book No. 6, at page 27.
C. A. Beller
Ex-Officio Recorder
#401420
(SEAL) Deputy

J.E. WHITE SUBDIVISION
IN SW⁴SW⁴SW⁴ SEC. 3, T.10S, R.17E.
TWIN FALLS COUNTY, IDAHO.
1"=60'

Note: Block corners are iron pipes, 1" x 30"
Lot corners are steel pins, 1/2" x 24"