


JENKINS' SUBDIVISION
OF
LOT 8 YEATMAN ADDITION.
Scale 1" = 50'.

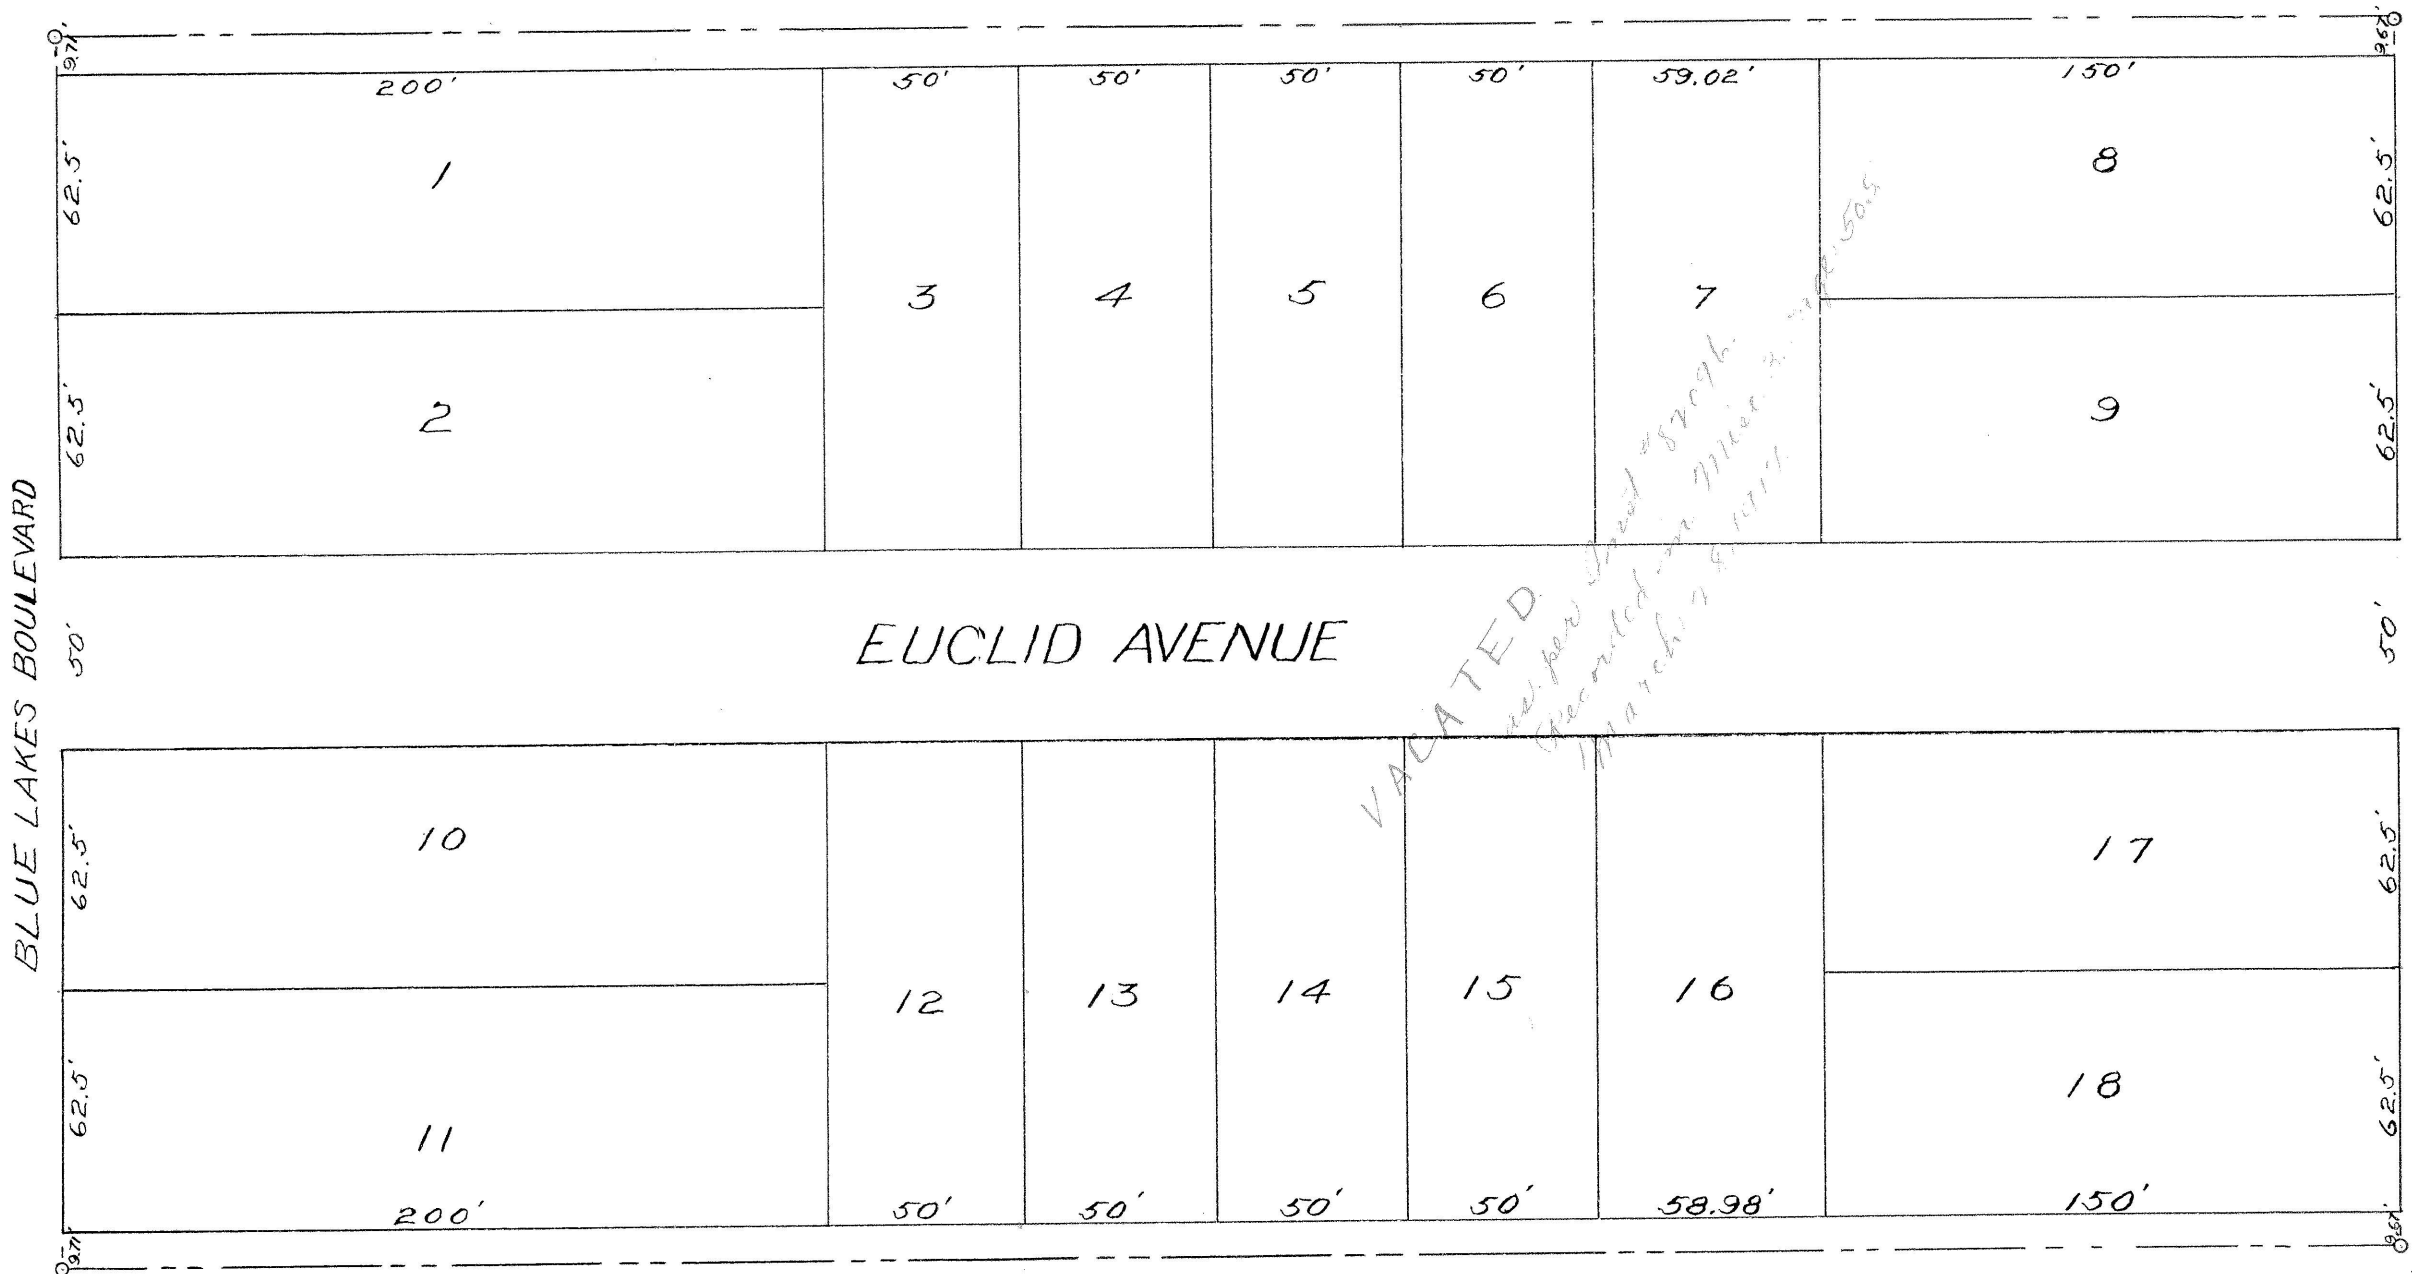

STATE OF IDAHO } S.S.
County of Twin Falls }

I, Jas. A. Bybee, hereby certify that I caused to be made the survey of "Jenkins' Subdivision" shown on this plat and which is known and described as Lot 8, Yeatman Addition, as of record in the office of the County Recorder of Twin Falls County, Idaho, and that the accompanying plat accurately represents the same as marked out upon the ground.

Jas. A. Ryker
Licensed Surveyor.

Subscribed and sworn to before me this 18th day of November 1916.

J.E. White.
Notary Public.

77898

STATE OF IDAHO } s.s.
County of Twin Falls }

County of San Diego State of California
 I, Eschler & Co., hereby certify that this instrument
 titled hereby certify that this instrument
Eschler & Co.
 at 30 minutes past 10
o'clock A.M., this 13
 day of Dec., A.D. 1916, in my
 office and duly recorded in book 3
 of Plats at
 page 25 of 15

E. J. Finch
Ex-Officio Recorder.

L. E. Finney _____
Deputy

Fees \$ 3.50 pd. -

STATE OF IDAHO } S.S.
County of Twin Falls }

KNOW ALL MEN BY THESE PRESENTS that we, E. J. Jenkins and Ida B. Jenkins do hereby certify that the following is a true and correct description of the land included in the plat of Jenkins' Subdivision," said land being known and described as Lot 8, Yeatman Addition, as of record in the office of the County Recorder of Twin Falls County, Idaho.

And we do further certify that it is our intention to include the same and the whole thereof in said plat, and in consideration of the filing of the same by the County Recorder of Twin Falls County, Idaho, and the acceptance by the public of the Street and Alleys shown on said plat, do hereby give and grant to the public use forever, in fee simple, such portions of the premises platted as are on said plat set aside for streets and alleys

E. J. Jenkins

E. J. Jenkins.

Ida B. Jenkins.

STATE OF IDAHO } S.S.
County of Twin Falls }

On this 8th day of November, 1916, before me, a Notary Public in and for said County and State, personally appeared E. J. Jenkins and Ida B. Jenkins, known to me to be the persons whose names are subscribed to the above instrument and acknowledged to me that they executed the same.

J. E. White
Notary Public.

Twin Falls County, Idaho

Recorded for:
JENKINS, E J

09:00:00 am Dec.13,1916

0000-077898