
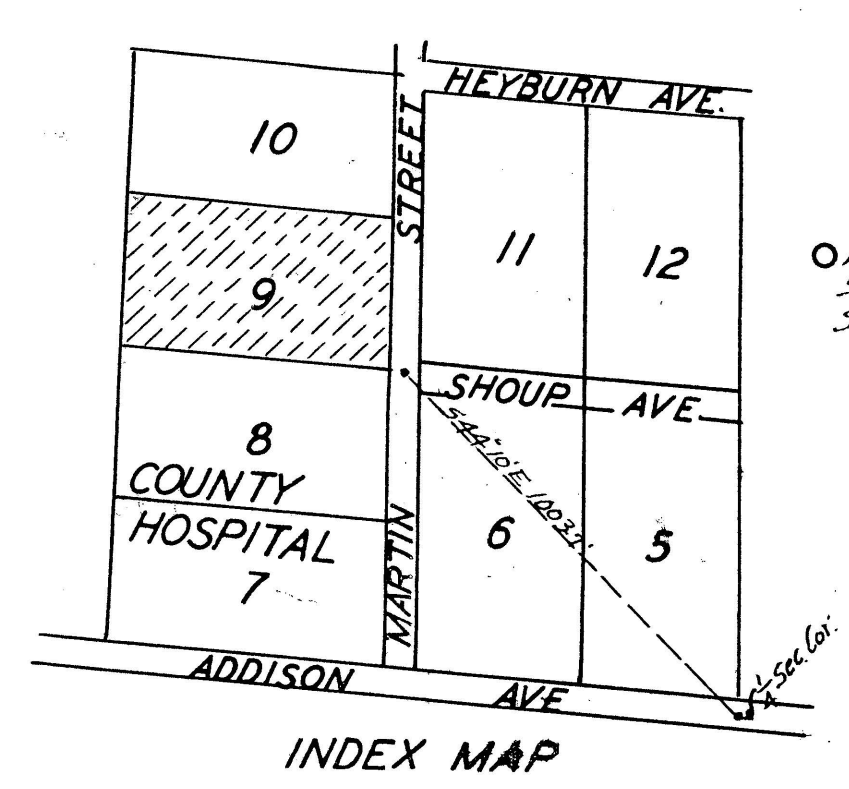


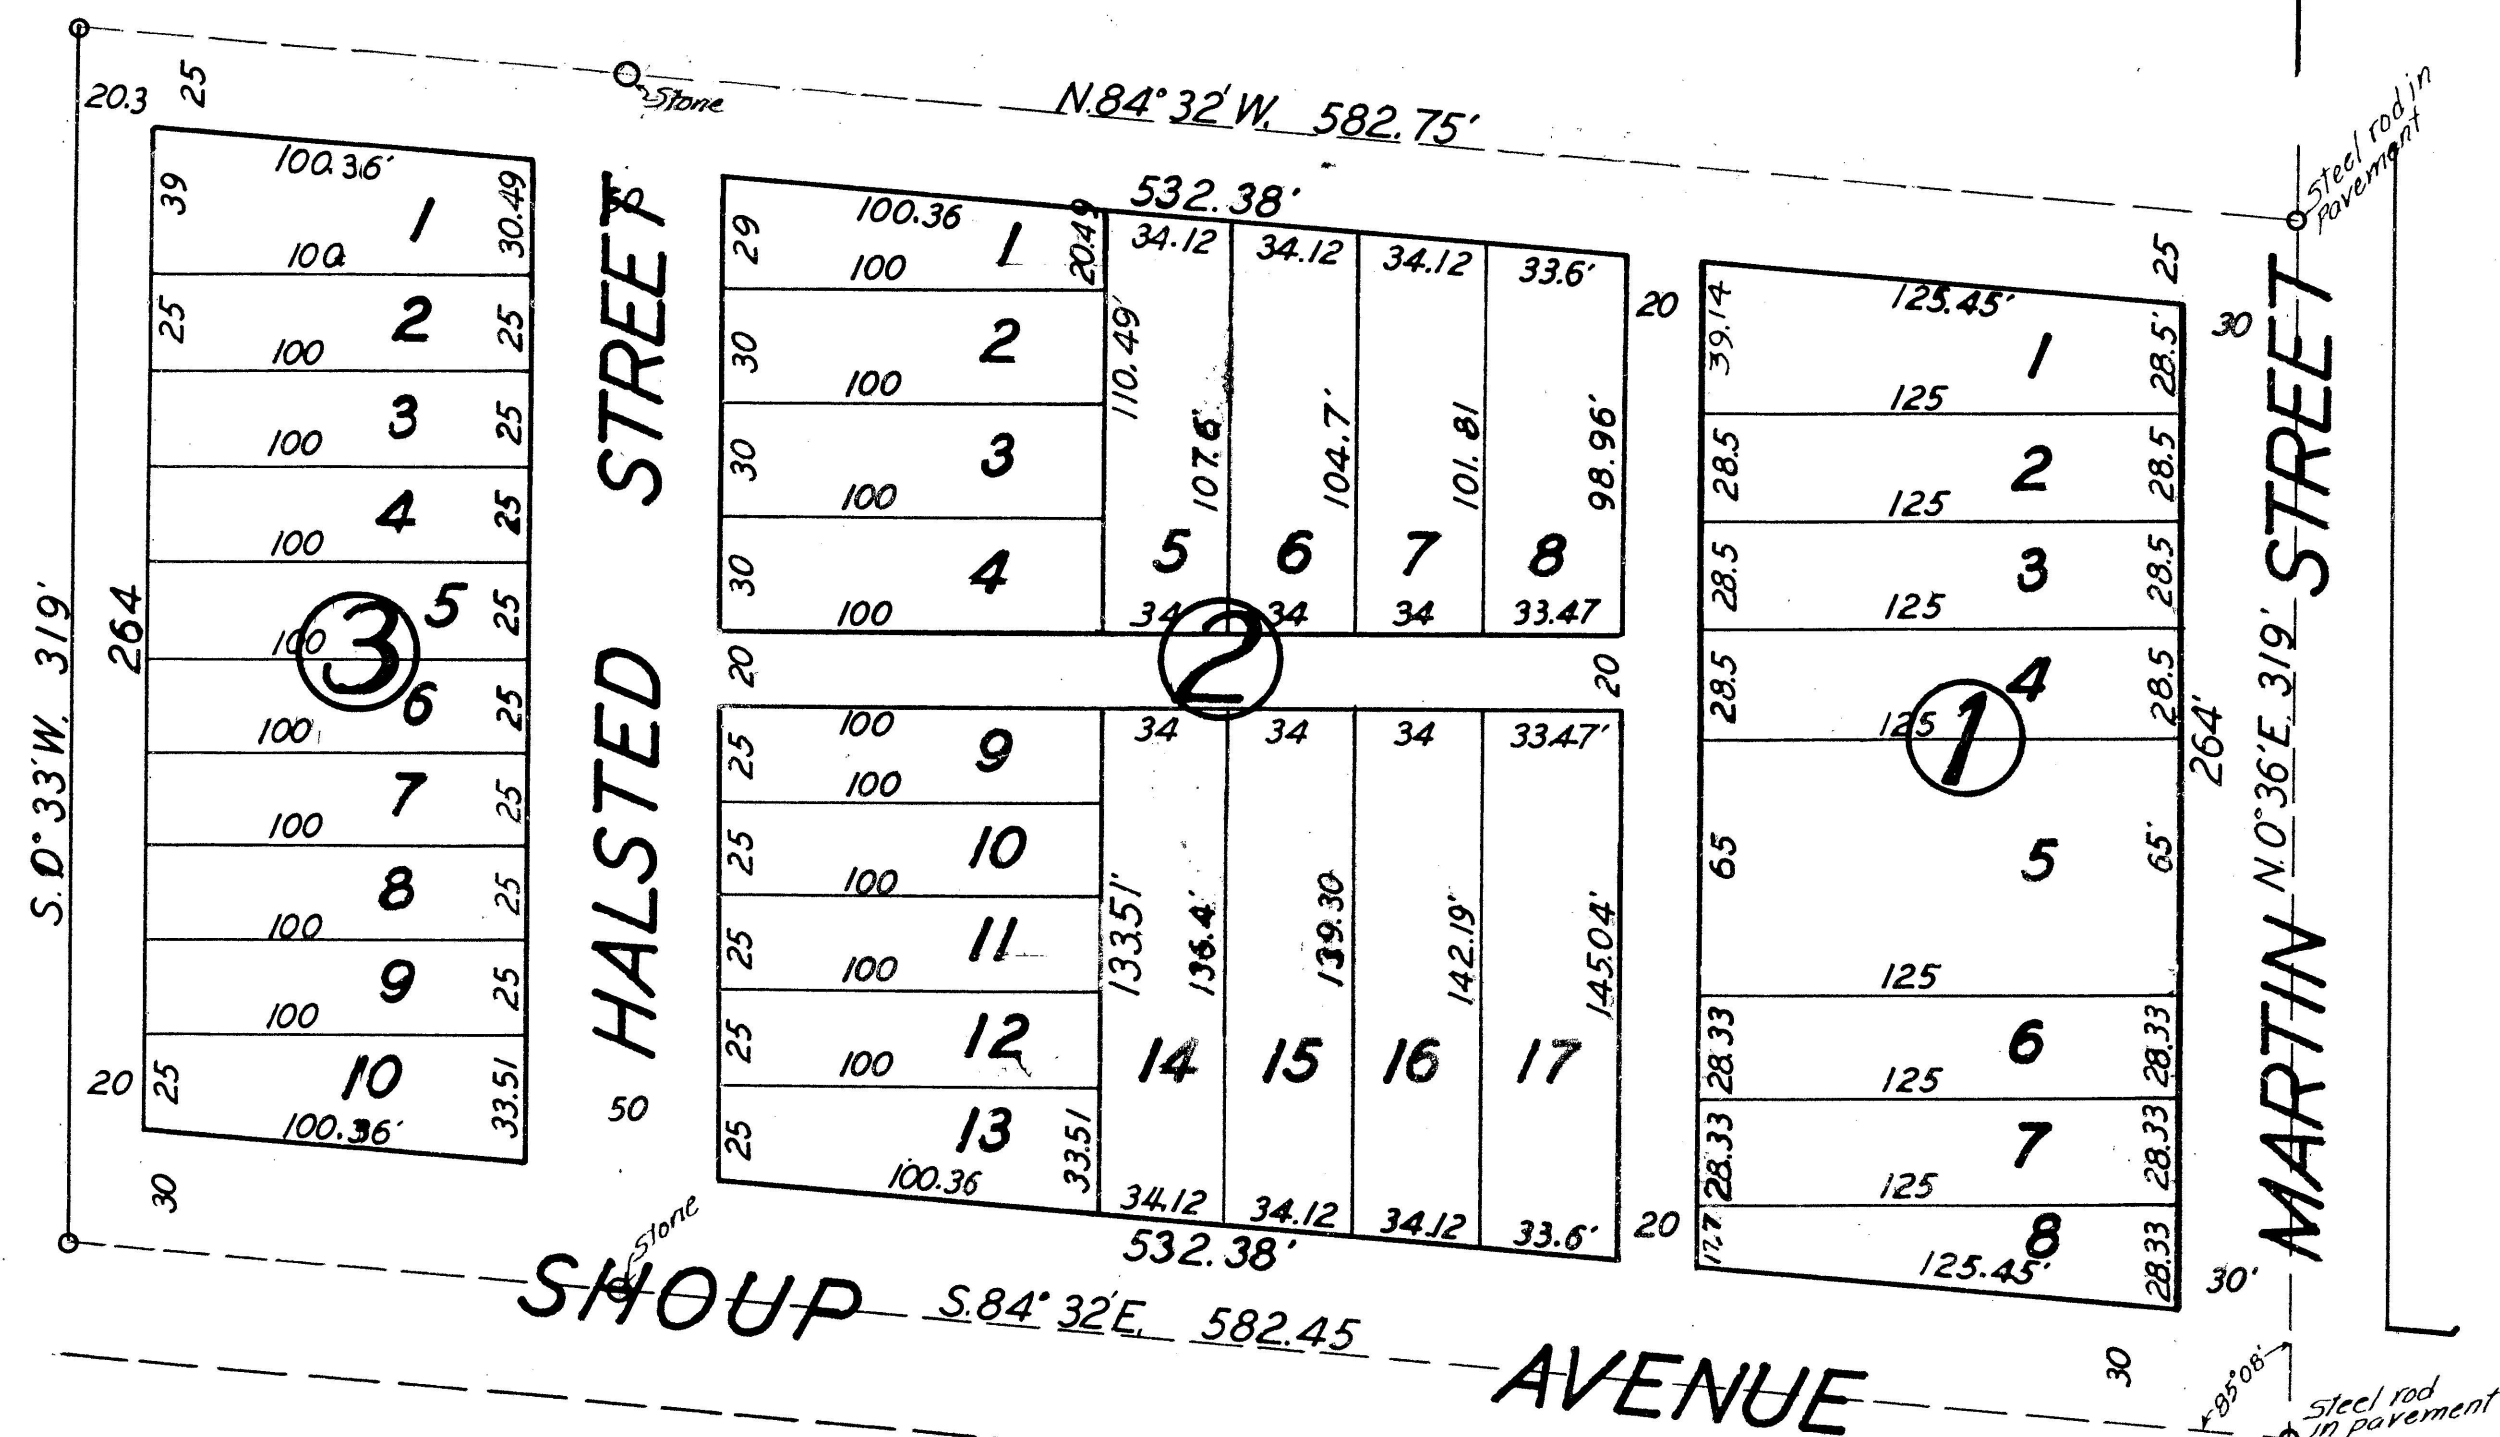

○ Indicate stone and steel rod markers.
Steel rods at block corners.
Steel rods at lot corners.

DEDICATION

This is to certify that the undersigned are owners, in fee simple of the property herein-
after described; that the correct description of the land included in this plat is as follows: ALL of
Lot 9, Holohan Addition, Twin Falls Idaho, located in the SE4SW4
Sec. 8, T. 10 S., R. 17 E., BM. in Twin Falls County, Idaho.
That it is the intention of the undersigned to and they do hereby include said land in this
plat; that the undersigned, do by these presents grant, bargain, sell, con-
vey, confirm and dedicate to the public, for public use forever, all thoroughfares, streets, alleys
and parks as shown on this plat.

ACKNOWLEDGEMENT

STATE OF IDAHO, } ss.
County of Twin Falls, }
On this 6th day of September, 1950, before me, the undersigned,
a Notary Public in and for said State, personally appeared _____
and _____
known to me to be the persons whose names are subscribed to the foregoing dedication, and
acknowledged to me that they executed the same.
IN WITNESS WHEREOF, I have hereunto set my hand and affixed my official seal the
day and year in this certificate first above written. Robert W. Ballou
Notary Public

SURVEYOR'S CERTIFICATE

This is to certify that I, JOHN E. HAYES, A duly qualified surveyor, surveyed the land
described in this plat, namely, Lot 9, Holohan Addition, located in the
SE4SW4, Sec. 8, T. 10 S., R. 17 E., BM.
and designated herein as "Kay-Cee Subdivision"
and that this plat is a true and correct representation of said survey as made and staked by me
on said land. John E. Hayes

ACKNOWLEDGEMENT

STATE OF IDAHO } ss.
County of Twin Falls, }
On this 6th day of September, 1950, before me, the undersigned,
a Notary Public in and for said State, personally appeared JOHN E. HAYES, known to me to
be the person whose name is subscribed to the foregoing surveyor's certificate, and acknowl-
edged to me that he executed the same.
IN WITNESS WHEREOF, I have hereunto set my hand and affixed my official seal the day
and year in this certificate first above written. Christina J. Linder
Notary Public

CITY'S ACCEPTANCE

The foregoing plat was duly accepted and approved by the Board of Commissioners of the
City of Twin Falls, Idaho, on the 18th day of September, 1950
(SEAL)
Attest: Christina J. Linder City Clerk John E. Hayes Chairman

CITY ENGINEER'S APPROVAL

The undersigned hereby certifies that the property described in this plat lies within one mile
of the City of Twin Falls, Idaho, and that this plat has been examined by the undersigned, and is
in all respects approved.
Dated this 18th day of September, 1950
Christina J. Linder City Clerk Vincent T. Young City Engineer

COUNTY SURVEYOR'S CERTIFICATE

This is to certify that the undersigned has checked the foregoing plat and computations for
making the same and has determined that they comply with the laws of the State of Idaho relating
thereto.
Dated this 2nd day of October, 1950
Hoyd 'Josa' Meyer County Surveyor

COUNTY COMMISSIONERS' ACCEPTANCE

The foregoing plat was duly accepted and approved by the Board of Commissioners of the
County of Twin Falls, Idaho, on the _____ day of _____, 19____
(SEAL)
Attest: _____ Clerk _____ Chairman

COUNTY RECORDER'S CERTIFICATE

This is to certify that the foregoing plat was filed for record in the office of the Recorder of
Twin Falls County, Idaho, this 24 day of October, 1950, at 2:35
P. M., at the request of Hugh M. Nelson, and duly recorded in Plat Book No.
6, at page 36. Ed. Kellees
Ex-Officio Recorder
(SEAL) Deputy

**KAY-CEE SUBDIVISION
OF LOT 9, HOLOHAN ADDITION
IN SE4SW4, SEC. 8, T. 10 S., R. 17 E., BM.
TWIN FALLS, IDAHO.
1"=50'**

Twin Falls County, Idaho
Recorded for:
NELSON, HUGH M
09:00:00 am Oct. 01, 1950
0000 - 403296

Kay Cee Subd.
Book 6 Page 36