


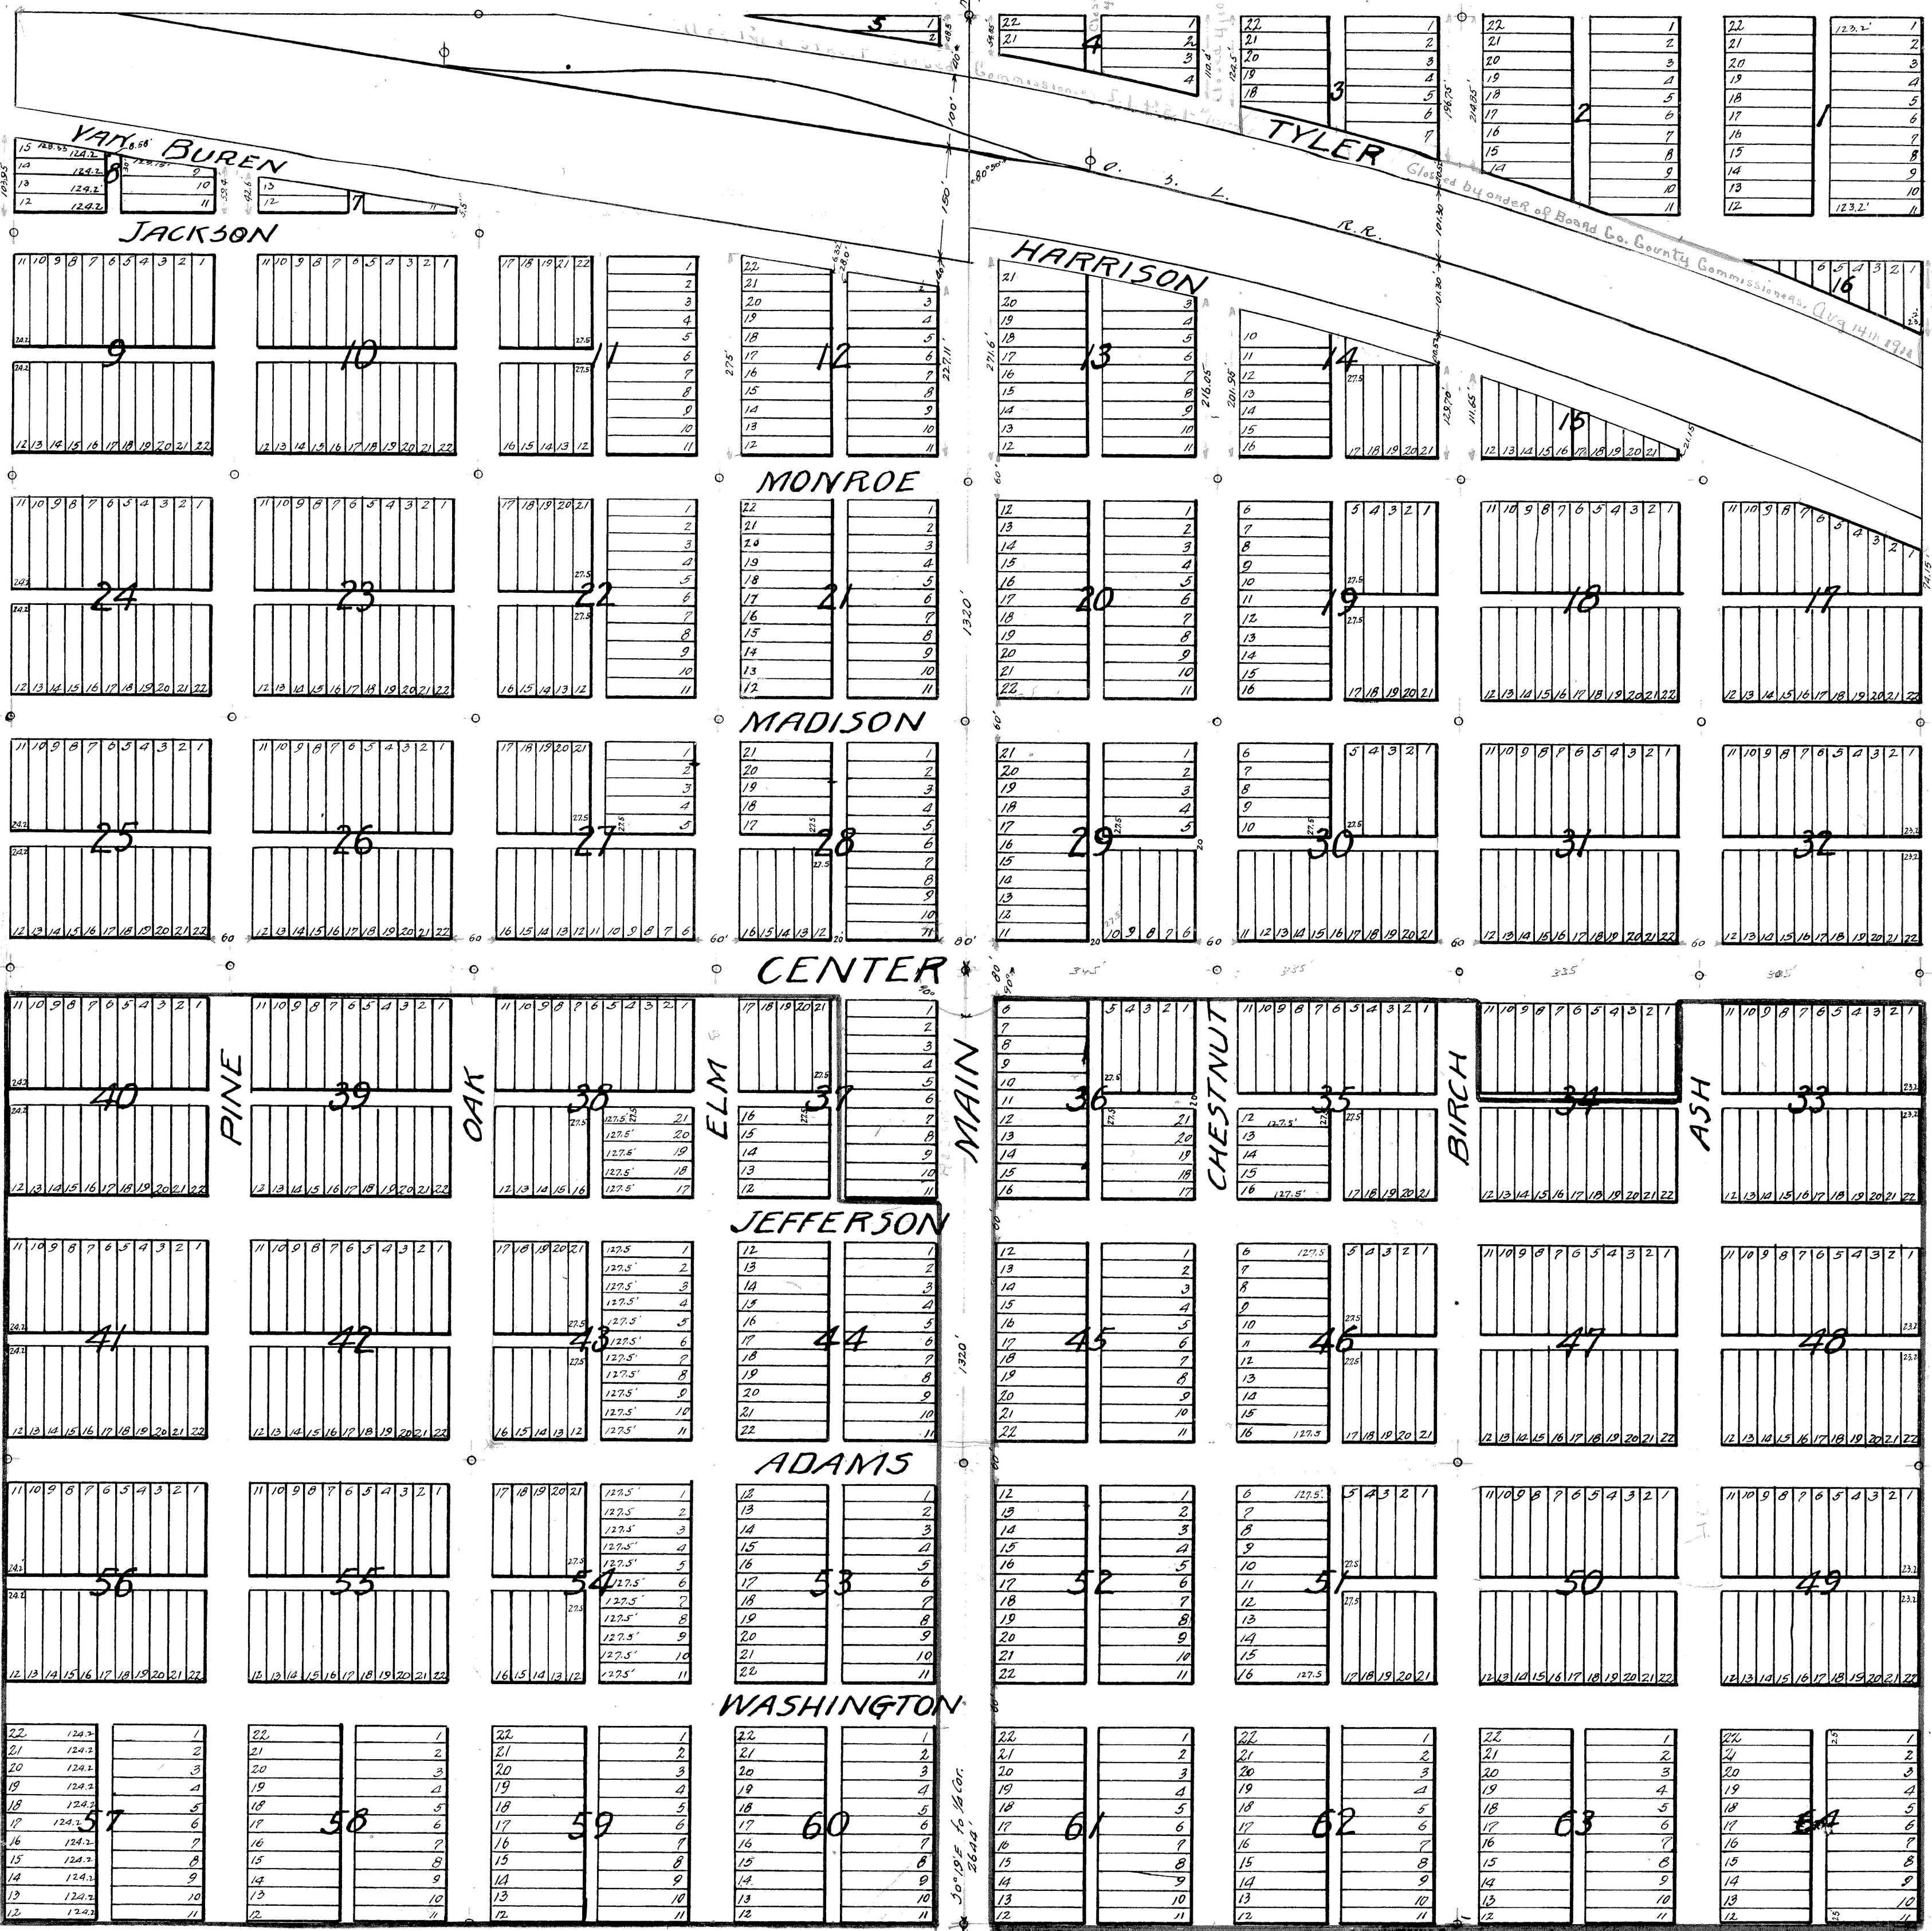

SUPPLEMENTAL PLAT OF
TOWNSITE
OF
KIMBERLY
TWIN FALLS CO. IDAHO.
SCALE 1"=150'

TWIN FALLS, IDAHO, March 27, 1909.
This plat is filed as a supplemental plat to one of August 9, 1905,
filed in Albion, Cassia County, Idaho, of the Townsite of Kimberly, then
in Cassia County, now Twin Falls County, State of Idaho, and is filed only for the
purpose of showing the width of streets and other and larger lots
on the original plat of said townsite of Kimberly, and is not to be
taken as a new original plat, said original plat having
failed to show the width of streets and other and the sides of the lots.
Charles H. Mull
Licensed Surveyor.

STATE OF IDAHO } S.S.
COUNTY OF TWIN FALLS }
On this 27th day of March, 1909, before me, F.A. Hurto, a Notary Public
in and for said County and State, personally appeared CHARLES H. MULL, known
to me to be the person whose name is subscribed to the above instrument
and acknowledged to me that he executed the same.
In Witness Whereof, I have hereunto set my hand and affixed my offi-
cial seal, the day and year in this certificate first above written.
F.A. Hurto
Notary Public.
My commission expires March 11, 1911.

NOTE: All Lots 25' x 127.5' unless otherwise specified

11817
STATE OF IDAHO } S.S.
COUNTY OF TWIN FALLS }
I hereby certify that this instrument filed
for record at request of W.H. Ingram of 25 miles
west past 3 o'clock P.M. this 27th day of March, A.D.
1909 in my office and duly recorded in book _____
of _____ page.
H.T. WEST
Ex Officio Recorder
R.H. Royle
Deputy
Fees \$4.90 pd.

NOTE
The portions of this plat shown
enclosed by heavy red lines were
vacated by instrument No 29090
filed for record Aug. 15, 1911.