


PLAT
OF
KNOB HILL SUBDIVISION
TWIN FALLS COUNTY, IDAHO.

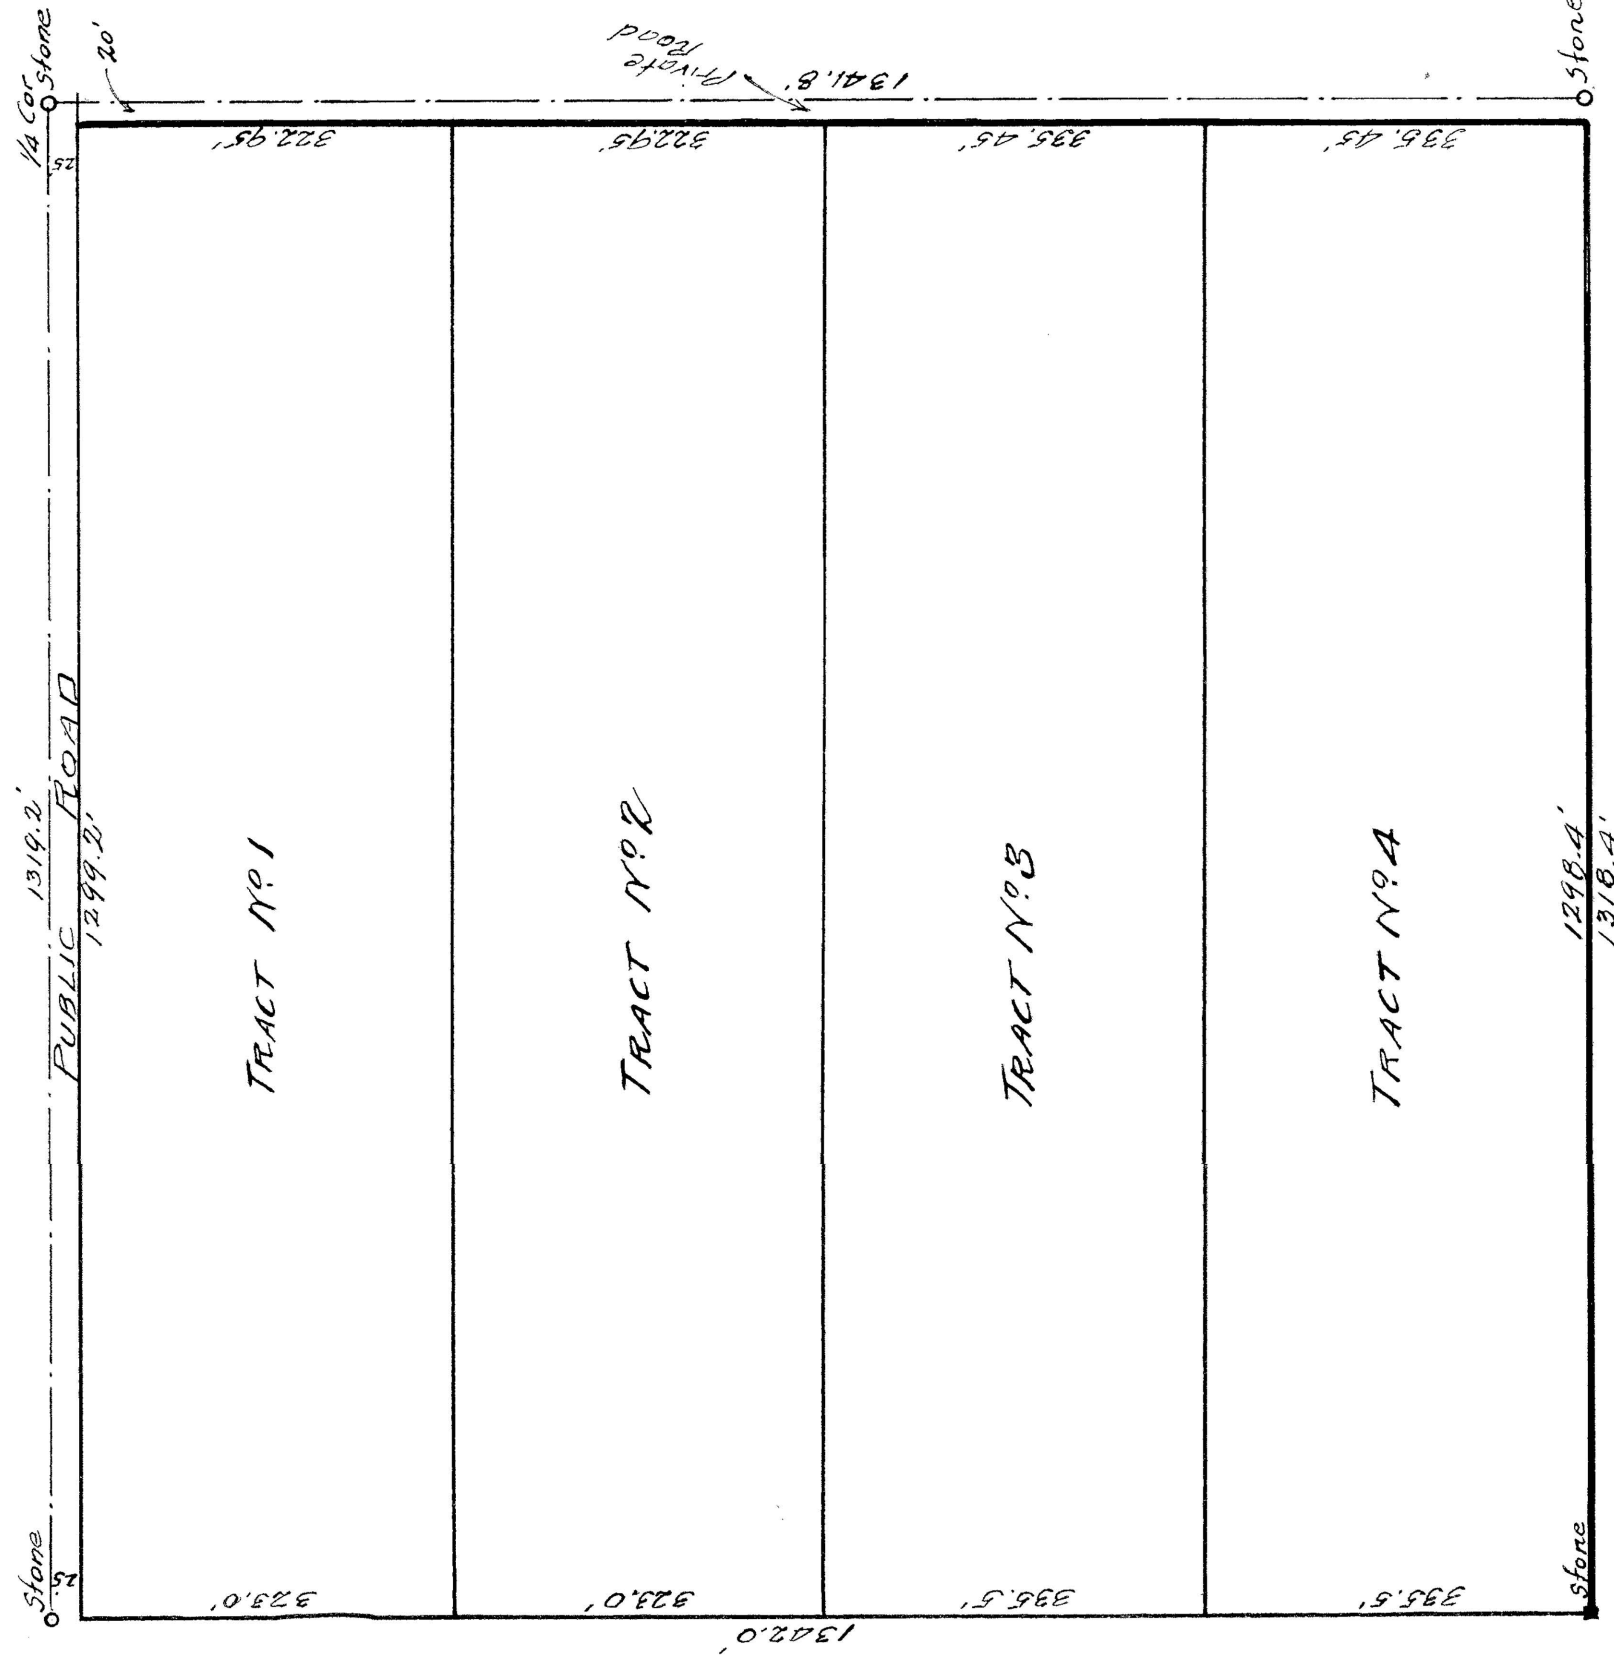

STATE OF IDAHO }
COUNTY OF TWIN FALLS } S.S.

I, E. V. BERG, hereby certify that I am the person who surveyed and subdivided the NE 1/4 of the NW 1/4 of Sec. 29, T10S. R17E. B1M. to be known as Knob Hill Subdivision, and that the accompanying plat is a correct representation of the same as marked out upon the ground.

Subscribed and sworn to before me this 16th day of April, 1910
E. V. BERG, Licensed Surveyor.
EDGAR L. ASHTON, Notary Public.



STATE OF IDAHO }
COUNTY OF TWIN FALLS } S.S.

I, know all men by these presents that I the undersigned do hereby certify that the following is a true and correct description of the land included in Knob Hill Subdivision, plot of which is here to attached, said land being known and described as the NE 1/4 of the NW 1/4 of Sec. 29, T10S. R17E. B1M. and I do further certify that it is my intention to include the same and the whole thereof in the said plat and that in consideration of the filing of the said plat by the County Recorder of Twin Falls, County, Idaho, and the acceptance by the public of the road shown along the north side of said tract of land, do hereby give and grant to the public in fee simple, a strip of land 20 ft. wide off the north side of said tract, as a road, for public use forever.

ST. JOHN SKINNER.

STATE OF IDAHO }
COUNTY OF TWIN FALLS } S.S.

On this 16th day of April A.D. 1910 before me Edgar L. Ashton, a notary public in and for said State and County personally appeared St. John Skinner, known to me to be the person whose name is subscribed to the above instrument and acknowledged to me that he executed the same.

In witness whereof I have hereunto set my hand and affixed my official seal, the day and year in this certificate first above written.

EDGAR L. ASHTON
Notary Public.



STATE OF IDAHO }
COUNTY OF TWIN FALLS } S.S.

I, hereby certify that this instrument filed for record at request of St. John Skinner at 95 minutes past 3 o'clock P.M. this 16th day of April A.D. 1910 in my office, and duly recorded in book 2, plats, at page 16.

H. T. West
Ex officio Recorder.
C. C. Siggins,
Deputy.

Twin Falls County, Idaho

ST. JOHN SKINNER
09:00:00 am Apr. 01, 1910
0000 - 018698