


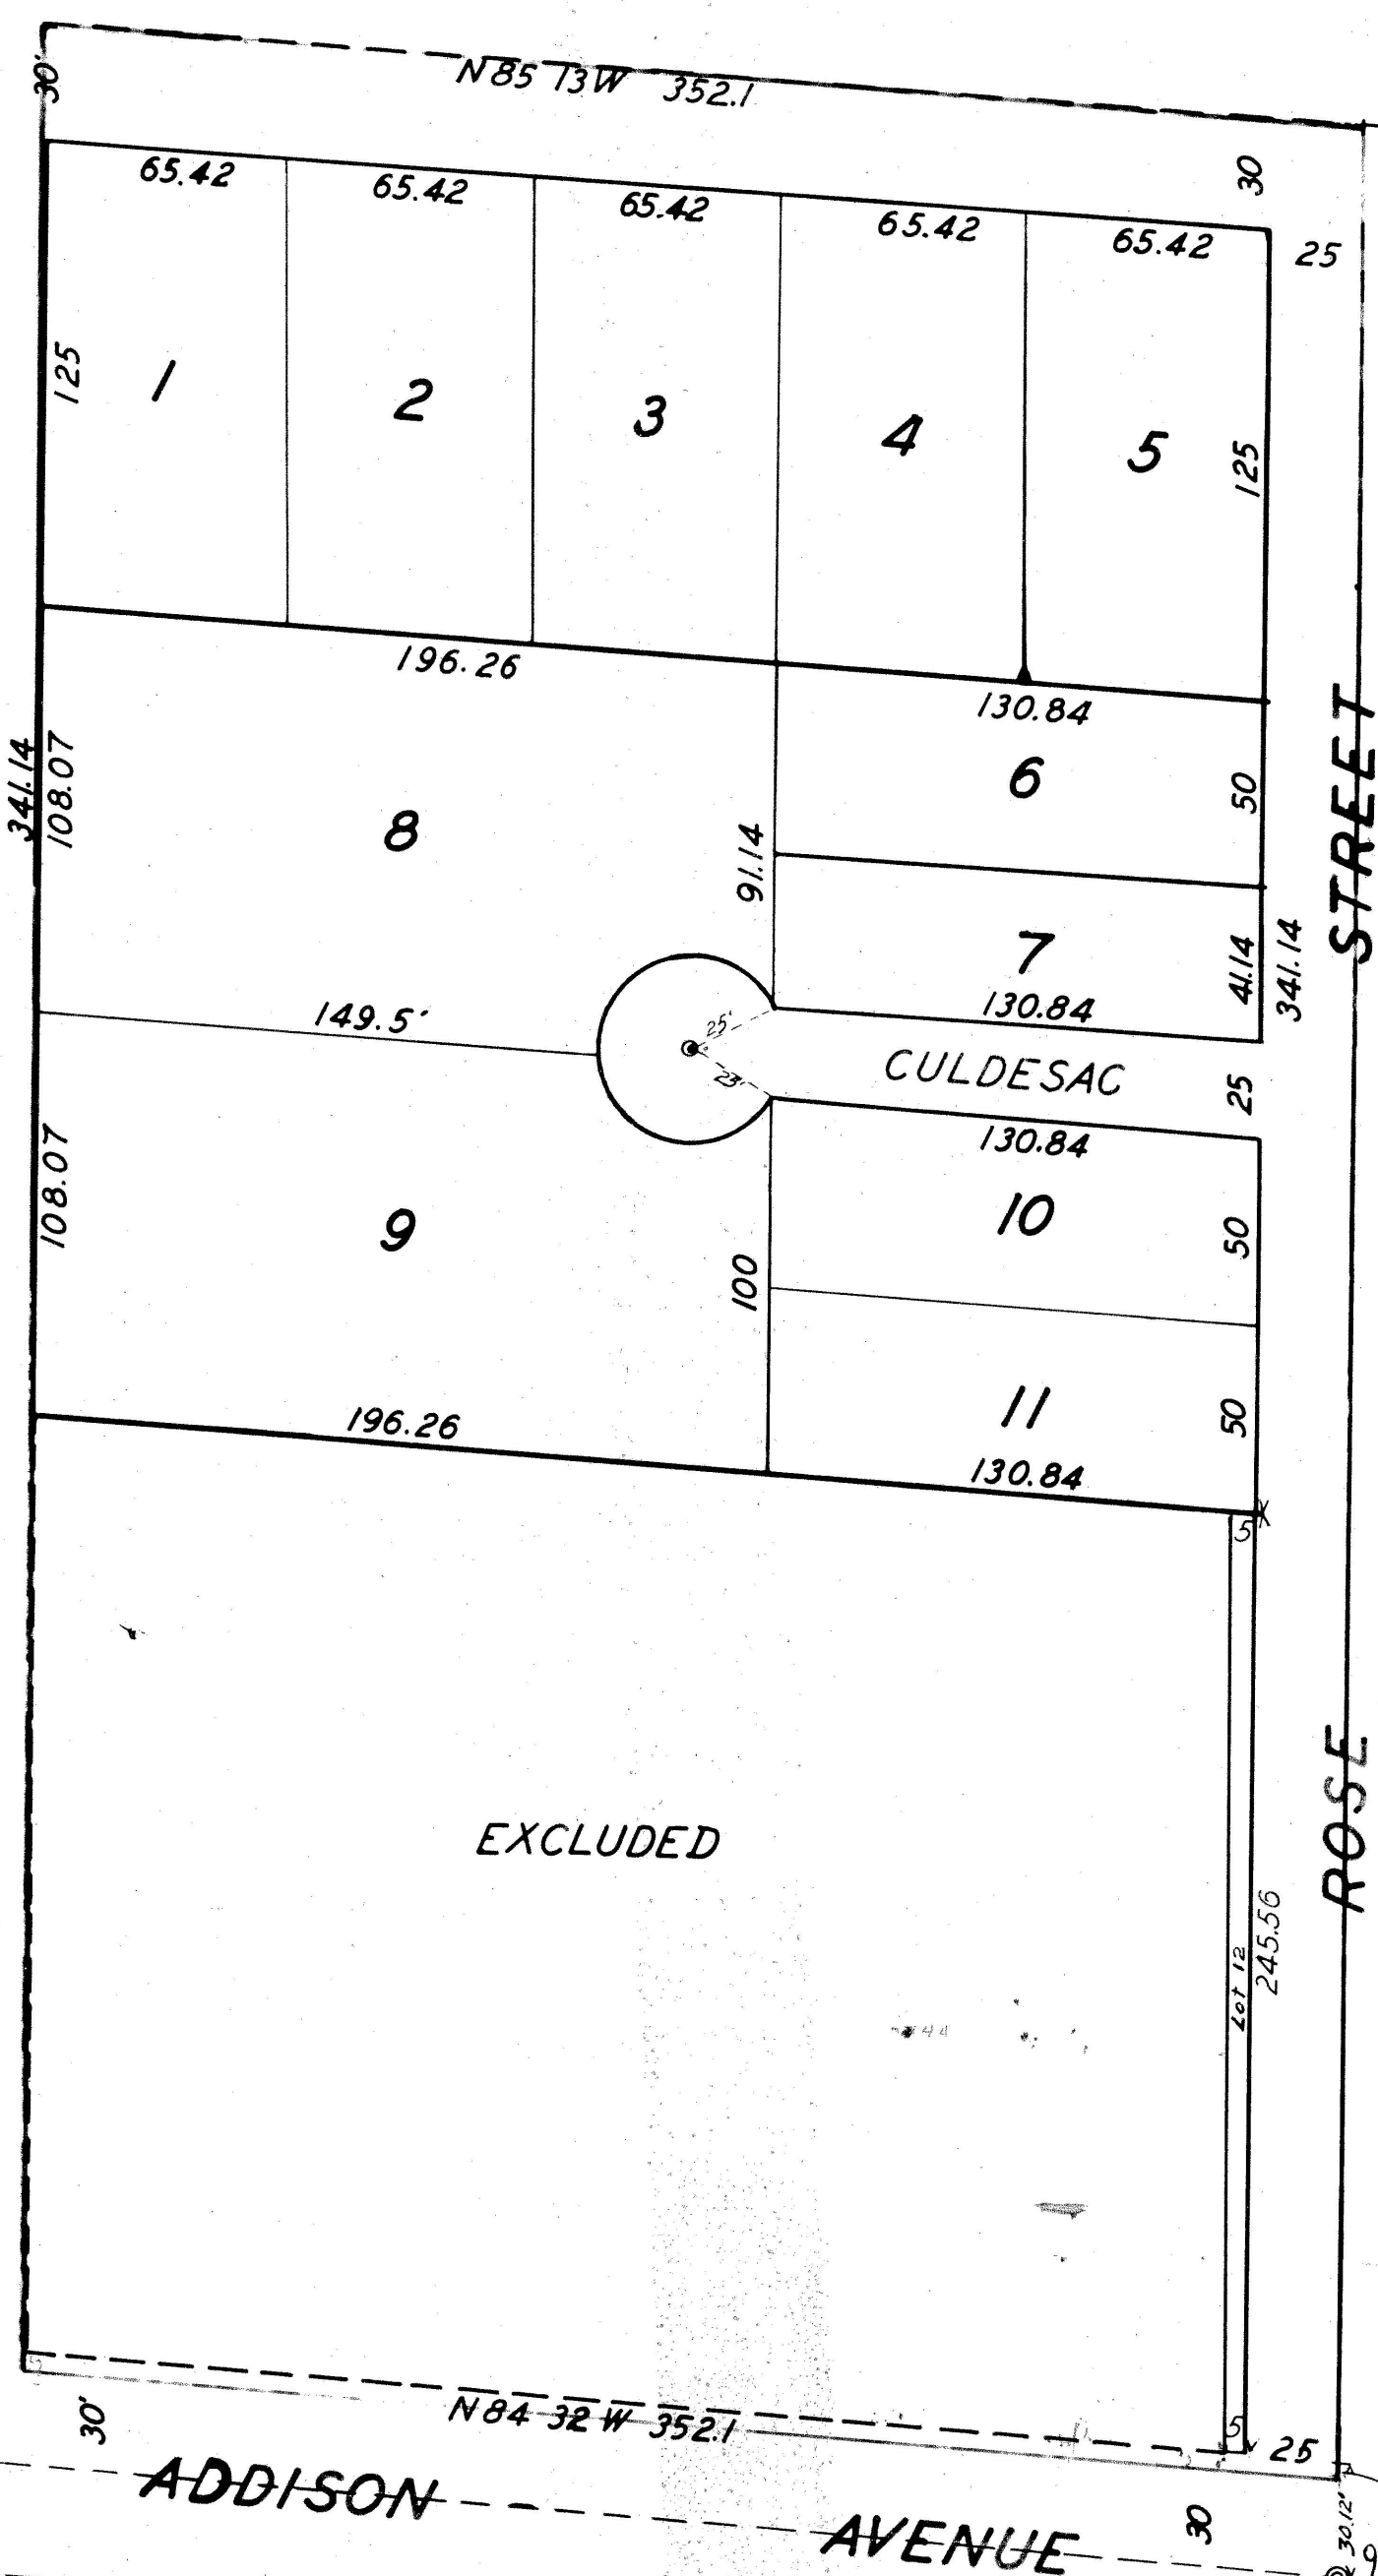

**DEDICATION**

This is to certify that the undersigned are owners in fee simple of the property hereinafter described; that the correct description of the land included in this Plat is as follows: part of Lot 5 Holohan Addition located in the SE 1/4 SW 1/4 Section 8 T10S, R17E, BM. That it is the intention of the undersigned to and they do hereby include said land in this plat; that the undersigned and each of them do by these presents grant, bargain, sell, convey, confirm and dedicate to the public for public use forever all thoroughfares, streets, alleys and parks as shown on this plat.

STATE OF IDAHO

On this 1st day of June 1948, before me, the undersigned, a Notary Public in and for said State, personally appeared Chester Krengel and John E. Hayes known to me to be the persons whose names are subscribed to the foregoing dedication and acknowledged to me that they executed the same. In witness whereof, I have hereunto set my hand and affixed my official seal the day and year in this certificate first above written.

Notary Public

**Certificate**

This is to certify that I John E. Hayes a duly qualified surveyor, surveyed the land described in this plat, namely, a part of Lot 5 Holohan Addition located in the SE 1/4 SW 1/4 Section 8, T10S, R17E, BM. and designated herein as Krengel's Subdivision, and that this plat is a true and correct representation of said survey as made and stated by me on said land.

State of Idaho

On this 1st day of June 1948, before me, the undersigned, a Notary Public in and for said State, personally appeared John E. Hayes known to me to be the person whose name is subscribed to the foregoing surveyors certificate, and acknowledged to me that he executed the same. In witness whereof, I have hereunto set my hand and affixed my official seal the day and year in this certificate first above written.

Notary Public

By Resolution duly adopted, the foregoing plat was duly accepted and approved by the City Council of the City of Twin Falls, Idaho, this 21st day of June 1948.

Attest  
 H. J. Lantabach  
 Mayor  
 City Clerk

This is to certify that the foregoing plat was filed for record in the office of the Recorder of Twin Falls County, Idaho, this 23rd day of June 1948 at 11:25 o'clock A.M., at the request of Chester Krengel and duly recorded in Plat Book No. 6 at page 4.

#382465

Ex-officio Recorder.

Deputy.

**KRENGEL SUBDIVISION  
 IN LOT 5 HOLOHAN ADDITION  
 IN SE 1/4 SW 1/4 SEC. 8 T10S, R17E, BM  
 1"=50'**

THE KRENGEL SUBDIVISION COMPRISES THE NORTH 371.14 FEET AND A 5 FOOT STRIP SOUTH THEREFROM, PARALLEL TO AND ALONG THE WEST SIDE OF ROSE STREET TO ADDISON AVENUE. THE RED LINE MARKS THE BOUNDARY OF LOT 5 HOLOHAN ADD.