


Box 1 Page 7
LDS Stake
Tabernacle Site

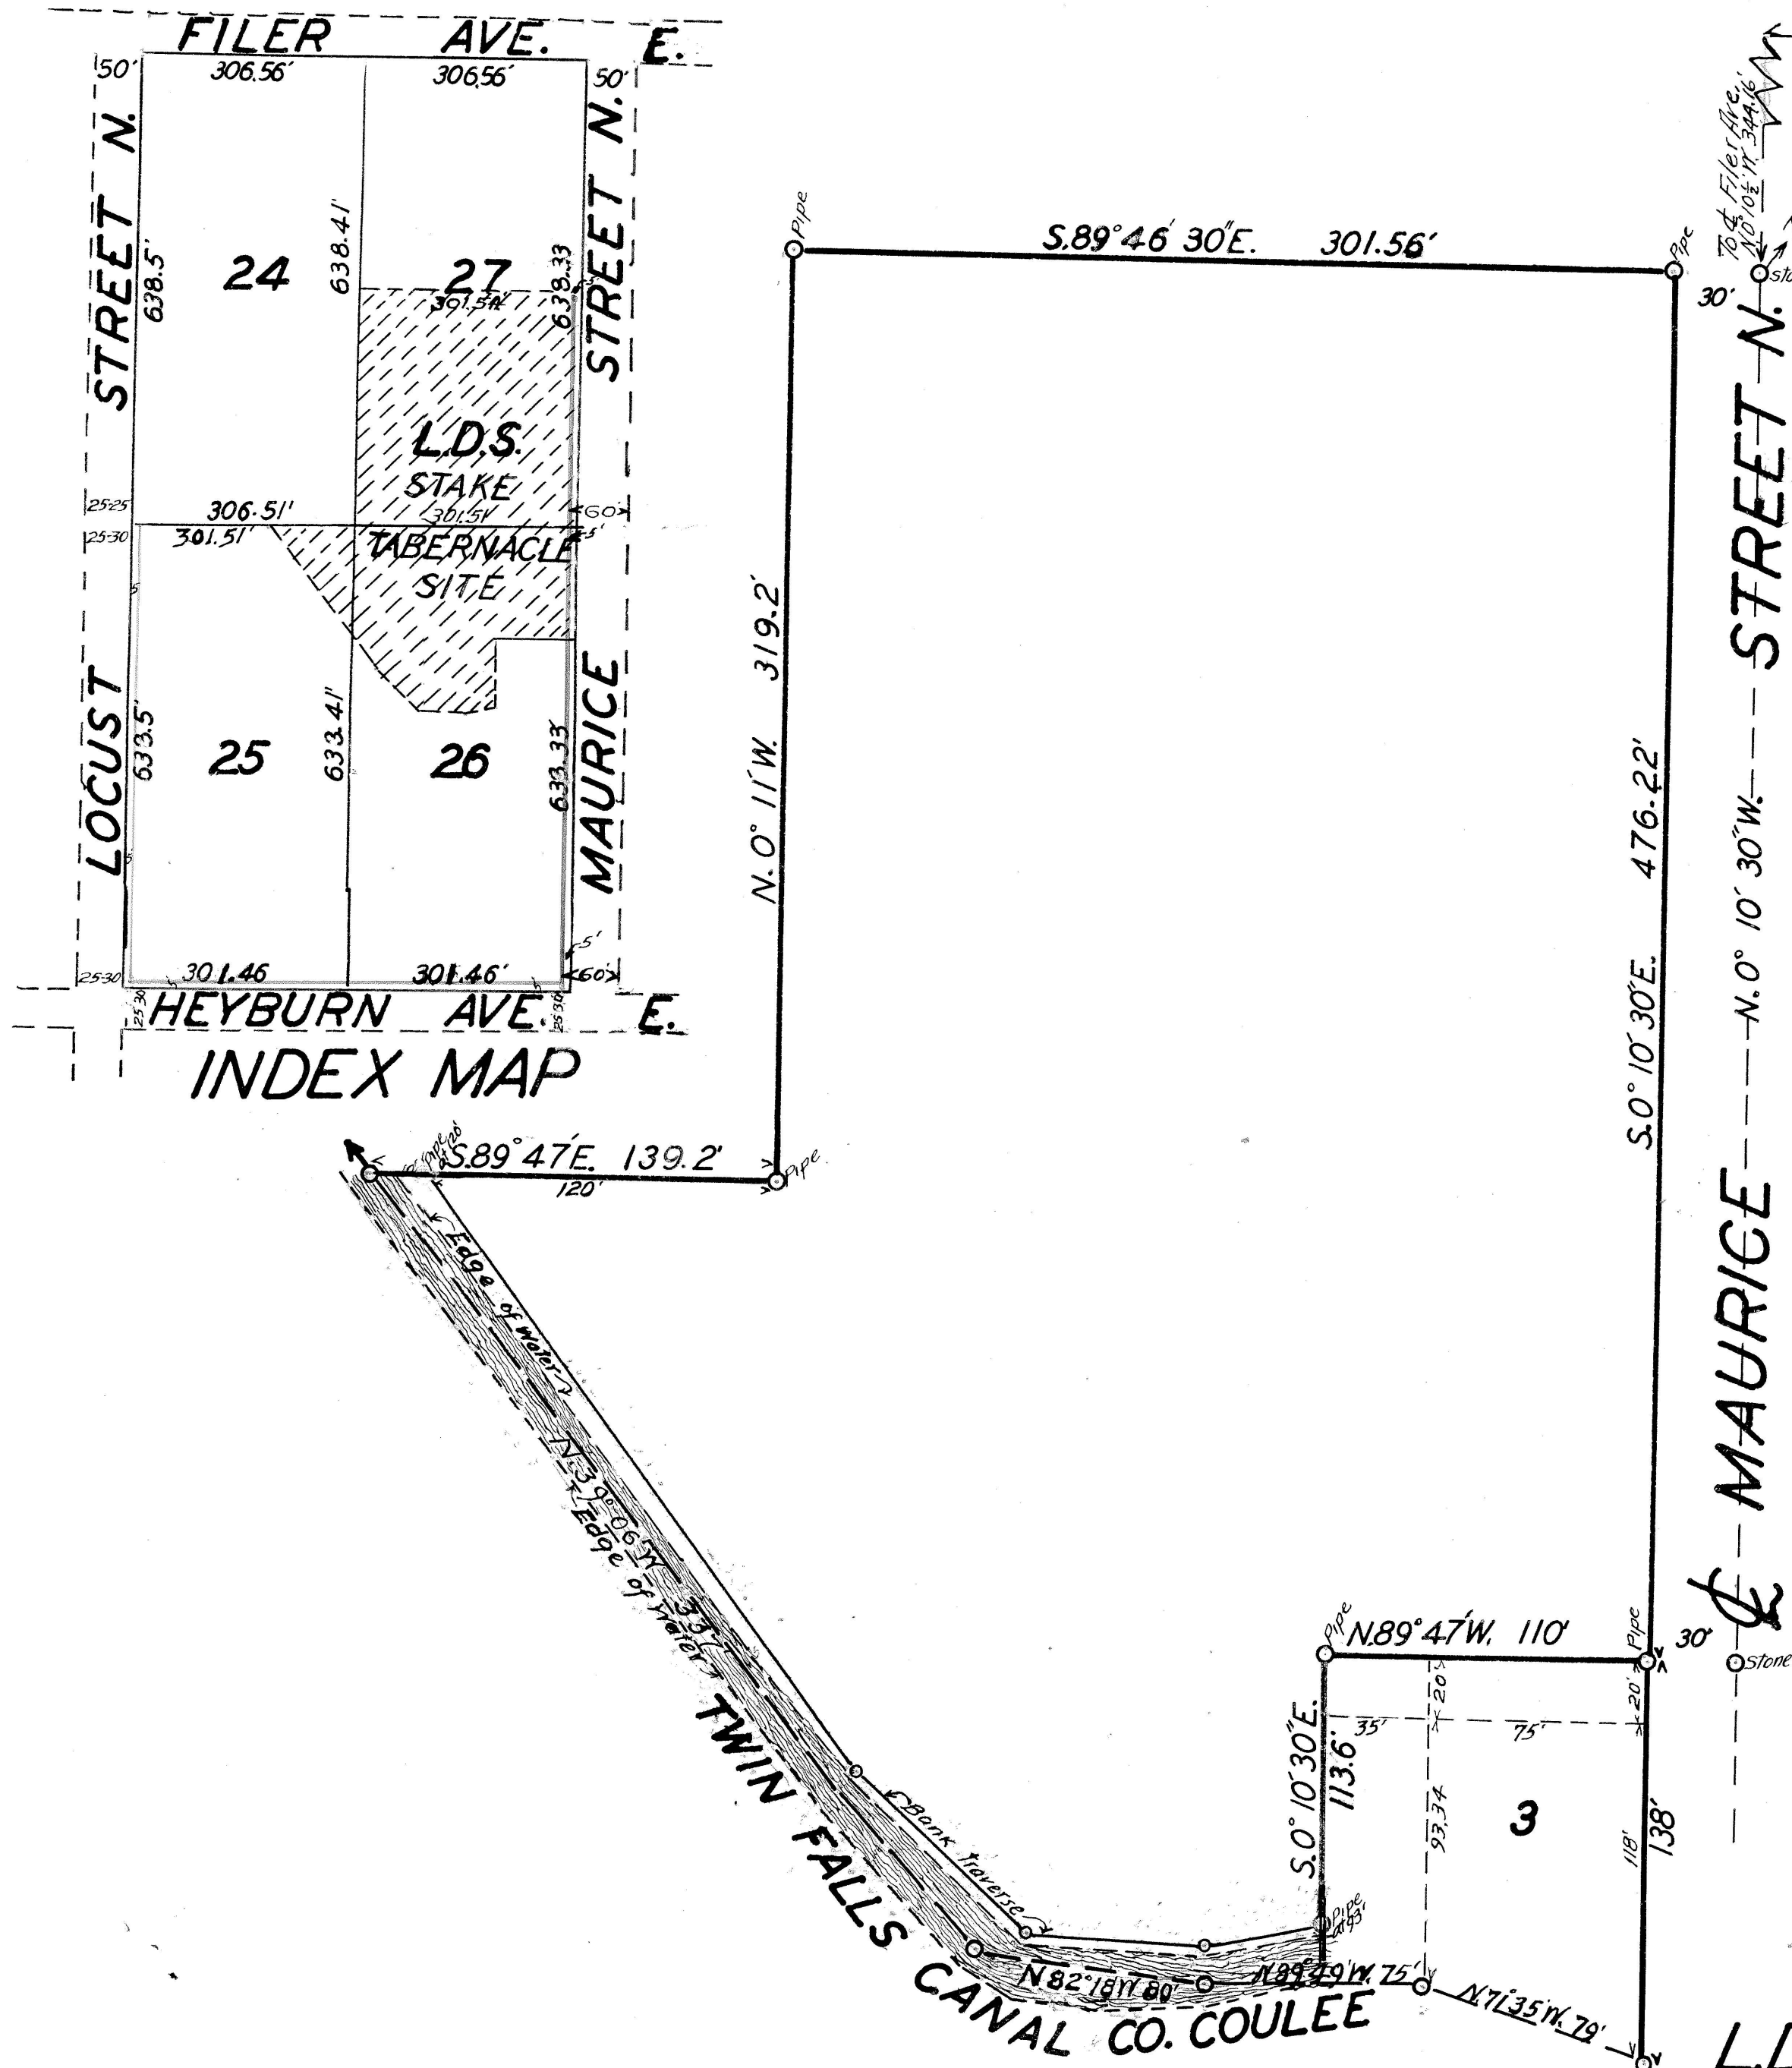

589°46'E 663.12' to Stone

STREET N. MAURICE

Twin Falls County, Idaho
Recorded for:
LONG, R. I.
09:00:00 am Jun. 01, 1954
0000 - 436508

DEDICATION

This is to certify that the undersigned LS owner in fee simple of the property herein after described; that the correct description of the land included in this plat is as follows: parts of lots 25, 26 & 27, Yeatman Addition to Twin Falls, Idaho (See Index Map hereon) see note in Twin Falls County, Idaho. That it is the intention of the undersigned to and they do hereby include said land in this plat; that the undersigned, do by these presents grant, bargain, sell, convey, confirm and dedicate to the public, for public use forever, all thoroughfares, streets, alleys and parks as shown on this plat.

TWIN FALLS STAKE OF THE CHURCH OF JESUS CHRIST OF LATTER DAY SAINTS, A CORPORATION SOLE,
BY ITS STAKE PRESIDENT,

Owners of Lot 3

Valtaise Tassaint Stake President

ACKNOWLEDGEMENT

STATE OF IDAHO, ss.
On this first day of March, 1954, before me, the undersigned, a Notary Public in and for said State, personally appeared Valtaise Tassaint and F. Lyman Schenk known to me to be the persons whose name LS subscribed to the foregoing dedication, and acknowledged to me that he executed the same.

SURVEYOR'S CERTIFICATE

This is to certify that I, JOHN E. HAYES, A duly qualified surveyor, surveyed the land described in this plat, namely, Parts of Lots 25, 26 & 27, Yeatman Addition to Twin Falls, Idaho, located in the NE 1/4 Sec. 10, T. 10 S., R. 17 E., BM. - see note and designated herein as "LDS Stake Tabernacle Site" and that this plat is a true and correct representation of said survey, as made and staked by me on said land.

ACKNOWLEDGEMENT

STATE OF IDAHO, ss.
On this 1st day of March, 1954, before me, the undersigned, a Notary Public in and for said State, personally appeared JOHN E. HAYES, known to me to be the person whose name is subscribed to the foregoing surveyor's certificate, and acknowledged to me that he executed the same.

CITY'S ACCEPTANCE

The foregoing plat was duly accepted and approved by the Board of Commissioners of the City of Twin Falls, Idaho, on the 1st day of MARCH, 1954.

Attest: Clarence J. Seiver R. F. Nelson
City Clerk Chairman

CITY ENGINEER'S APPROVAL

The undersigned hereby certifies that the property described in this plat lies within one mile of the City of Twin Falls, Idaho, and that this plat has been examined by the undersigned, and is in all respects approved.

Dated this 1st day of MARCH, 1954.
Clarence J. Seiver Norman S. Goss
City Clerk City Engineer

COUNTY SURVEYOR'S CERTIFICATE

This is to certify that the undersigned has checked the foregoing plat and computations for making the same and has determined that they comply with the laws of the State of Idaho relating thereto.

Dated this 10 day of June, 1954.
R. J. Long
County Surveyor

COUNTY COMMISSIONERS' ACCEPTANCE

The foregoing plat was duly accepted and approved by the Board of Commissioners of the County of Twin Falls, Idaho, on the _____ day of _____, 19____.

Attest: _____
Clerk Chairman

COUNTY RECORDER'S CERTIFICATE

This is to certify that the foregoing plat was filed for record in the office of the Recorder of Twin Falls County, Idaho, this 1st day of JUNE, 1954, at 1:50 P. M., at the request of R. J. Long and duly recorded in Plat Book No. 7, at page 7.

J. W. Stinson
Ex-Officio Recorder
Deputy

**L.D.S. STAKE TABERNACLE SITE
IN LOTS 25 26 & 27, YEATMAN ADDITION
IN NE 1/4 SEC. 10, T. 10 S., R. 17 E., BM.
LOTS 3, 4, 5, 6, 7, 8, 9, & 10, BLOCK 2; BLOCK 3 & BLOCK 4,
AMENDED PLAT NO. 1 OF WILLOW LANE SUBDIVISION
AND ADDITION.⁷
TWIN FALLS, IDAHO.**