


INDEX MAP

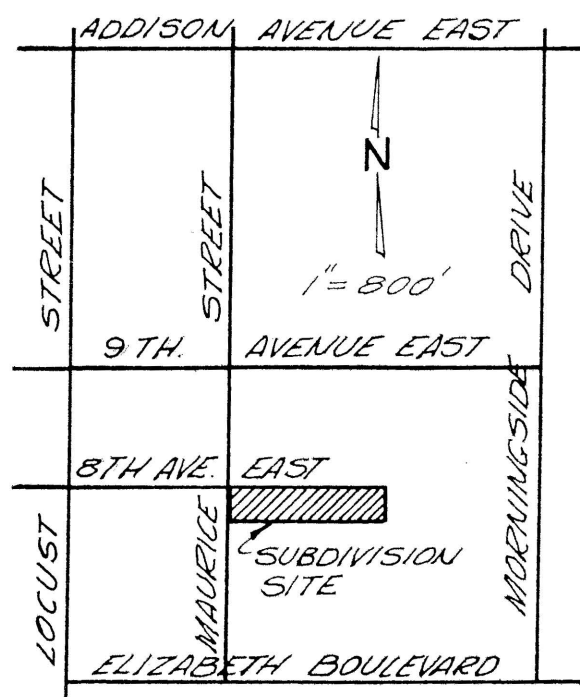


LAKE SUBDIVISION

OF THE SOUTH PORTION OF LOT 6, MURTAUGH'S EAST ADDITION
IN THE SE4, NW4, SECTION 15, T10S, R17E., B.M.

TWIN FALLS, IDAHO

PAUL E. NEWTON ~ CONSULTING ENGINEER

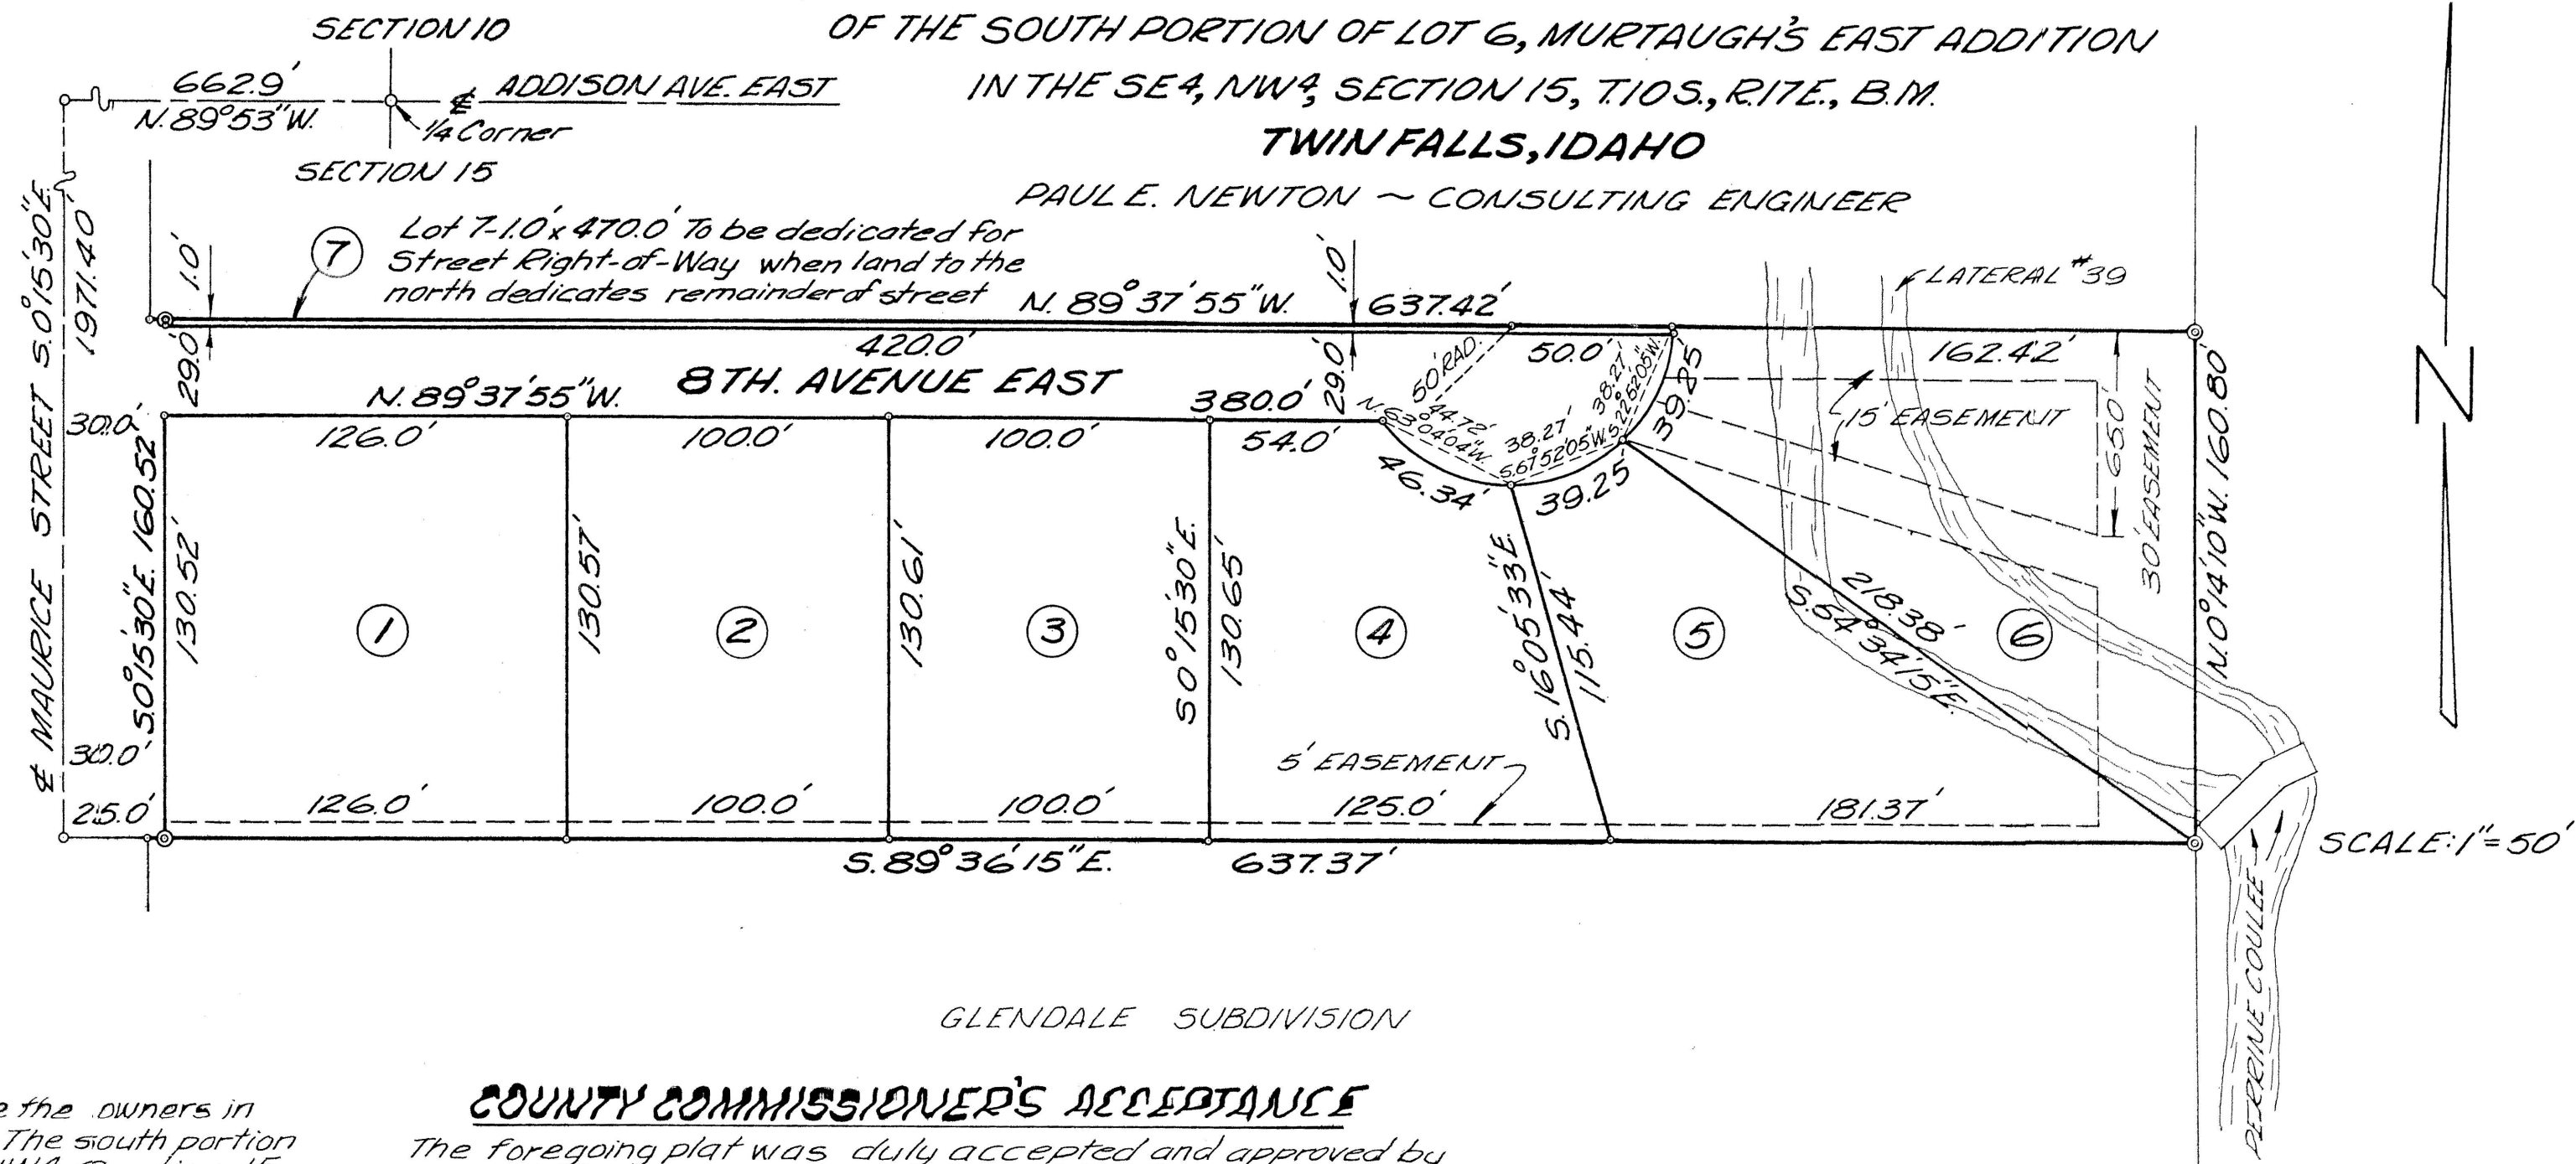

~ LEGEND ~

- 1/2" x 24" Steel bar on lot corners and points of curvature.
- 5/8" x 30" Steel bar on boundary corners
- Indicates utility easements
- ① Lot numbers

CERTIFICATE OF OWNERS

This is to certify that we the undersigned are the owners in fee simple of the following described property: The south portion of lot 6, Murtaugh's East Addition, in the SE4, NW4, Section 15, T10S, R17E., B.M., Twin Falls, Idaho; more particularly described as follows: Commencing at the Quarter Corner common to Sections 10 and 15, T10S, R17E., B.M., a distance of 662.9 feet on a bearing of N. 89° 53' W., then a distance of 1971.4 feet on a bearing of S. 0° 15' 30" E., then a distance of 25.0 feet on a bearing of S. 89° 36' 15" E. to the point of beginning;

From this point of beginning, a distance of 637.37 feet on a bearing of S. 89° 36' 15" E.;

then 160.80 feet on a bearing of N. 0° 14' 10" W.;

then 637.42 feet on a bearing of N. 89° 37' 55" W.;

then 160.52 feet on a bearing of S. 0° 15' 30" E. to the point of beginning, containing 2.33 Acres more or less. That it is the intention of the undersigned to and they do hereby include said land in this plat, that the undersigned does by these presents dedicate to the public for public use forever, all streets as shown on this plat; the easements indicated on this plat are not dedicated to the public, but the rights to use said easements is hereby perpetually reserved for public utilities and for such other uses as designated hereon, and no structures other than for such utility purposes are to be erected within the lines of said easements.

Carl N. Lake Owners Victor Deahl
Margaret Lake Owners Carl R. Deahl


ACKNOWLEDGEMENT

STATE OF IDAHO } ss
COUNTY OF TWIN FALLS }

On this 11th day of April, 1966, before me a Notary Public in and for said State, personally appeared the persons whose names are subscribed to the foregoing dedication, and acknowledged to me that they executed the same.

IN WITNESS WHEREOF, I have hereunto set my hand and affixed my official seal the day and year in this certificate first above written.

Paul E. Newton
Notary Public for the State of Idaho

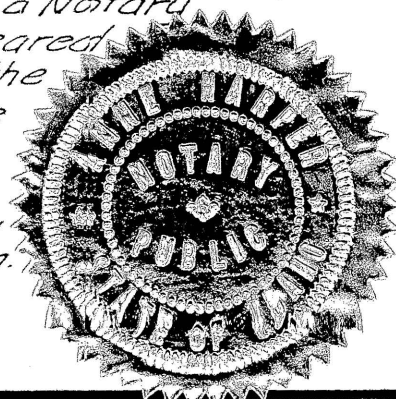


COUNTY COMMISSIONER'S ACCEPTANCE

The foregoing plat was duly accepted and approved by the Board of County Commissioners of the County of Twin Falls, Idaho, on the _____ day of _____, 1966.

Attest: Clerk

Just No. 563503

Chairman

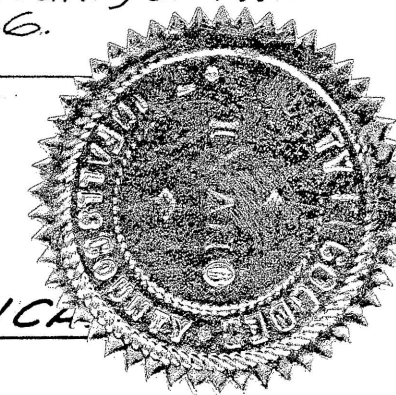

COUNTY RECORDER'S CERTIFICATE

STATE OF IDAHO } ss
COUNTY OF TWIN FALLS }

This is to certify that the foregoing plat was filed for record in the Office of the Recorder of Twin Falls County, Idaho, this 11th day of April, 1966, at 10:11 A.M., and duly recorded in Plat book _____ at page 16.


Quinn Gillock
Deputy

H. A. LANCASTER
Ex-Officio Recorder

APPROVAL OF CITY ENGINEER

The undersigned hereby certifies that the property described in this plat lies within the boundaries of the City of Twin Falls, Idaho; and that this plat has been examined by the undersigned and is approved.

Dated this 13 day of April, 1966.

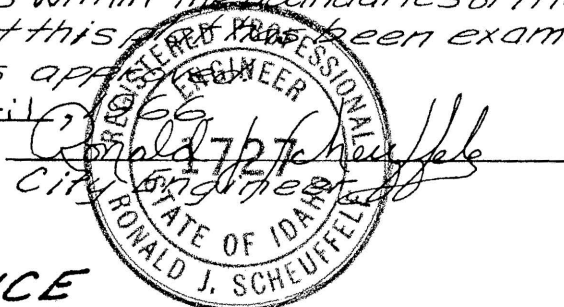


CITY ACCEPTANCE

The foregoing plat was duly accepted and approved by the Board of City Commissioners of the City of Twin Falls, Idaho, on the 13th day of April, 1966.


Quinn Gillock
Attest: Clerk

Egon H. Kroll
Chairman

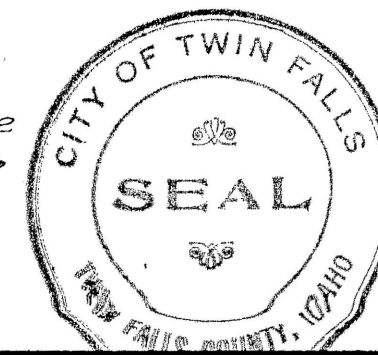

CERTIFICATE OF ENGINEER

This is to certify that I, Paul E. Newton, a Registered Professional Engineer in the State of Idaho, made the survey of the land described in the Certificate of Owners, and designated herein as Lake Subdivision, and that this plat is a true and correct representation of said survey as made and stated by me on said land.

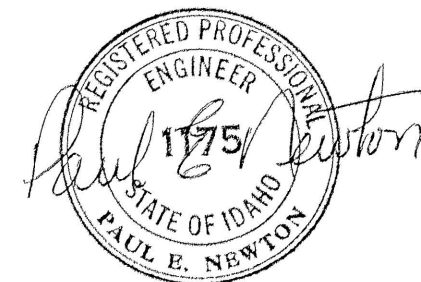


ACKNOWLEDGEMENT

STATE OF IDAHO } ss
COUNTY OF TWIN FALLS }

On this 11th day of April, 1966, before me, a Notary Public in and for said State, personally appeared Paul E. Newton, known to me to be the person whose name is subscribed to the foregoing Certificate of Engineer and acknowledged to me that he executed the same. IN WITNESS WHEREOF, I have hereunto set my hand and affixed my official seal the day and year in this certificate first above written.

Paul E. Newton
Notary Public for the State of Idaho

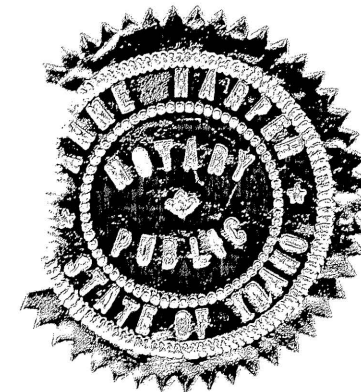

Twin Falls County, Idaho

Recorded for:
NEWTON, PAUL E.

09:00:00 am Apr. 21, 1966

00100 - 563503