


BOOK 7 Page 46
Lee Carney

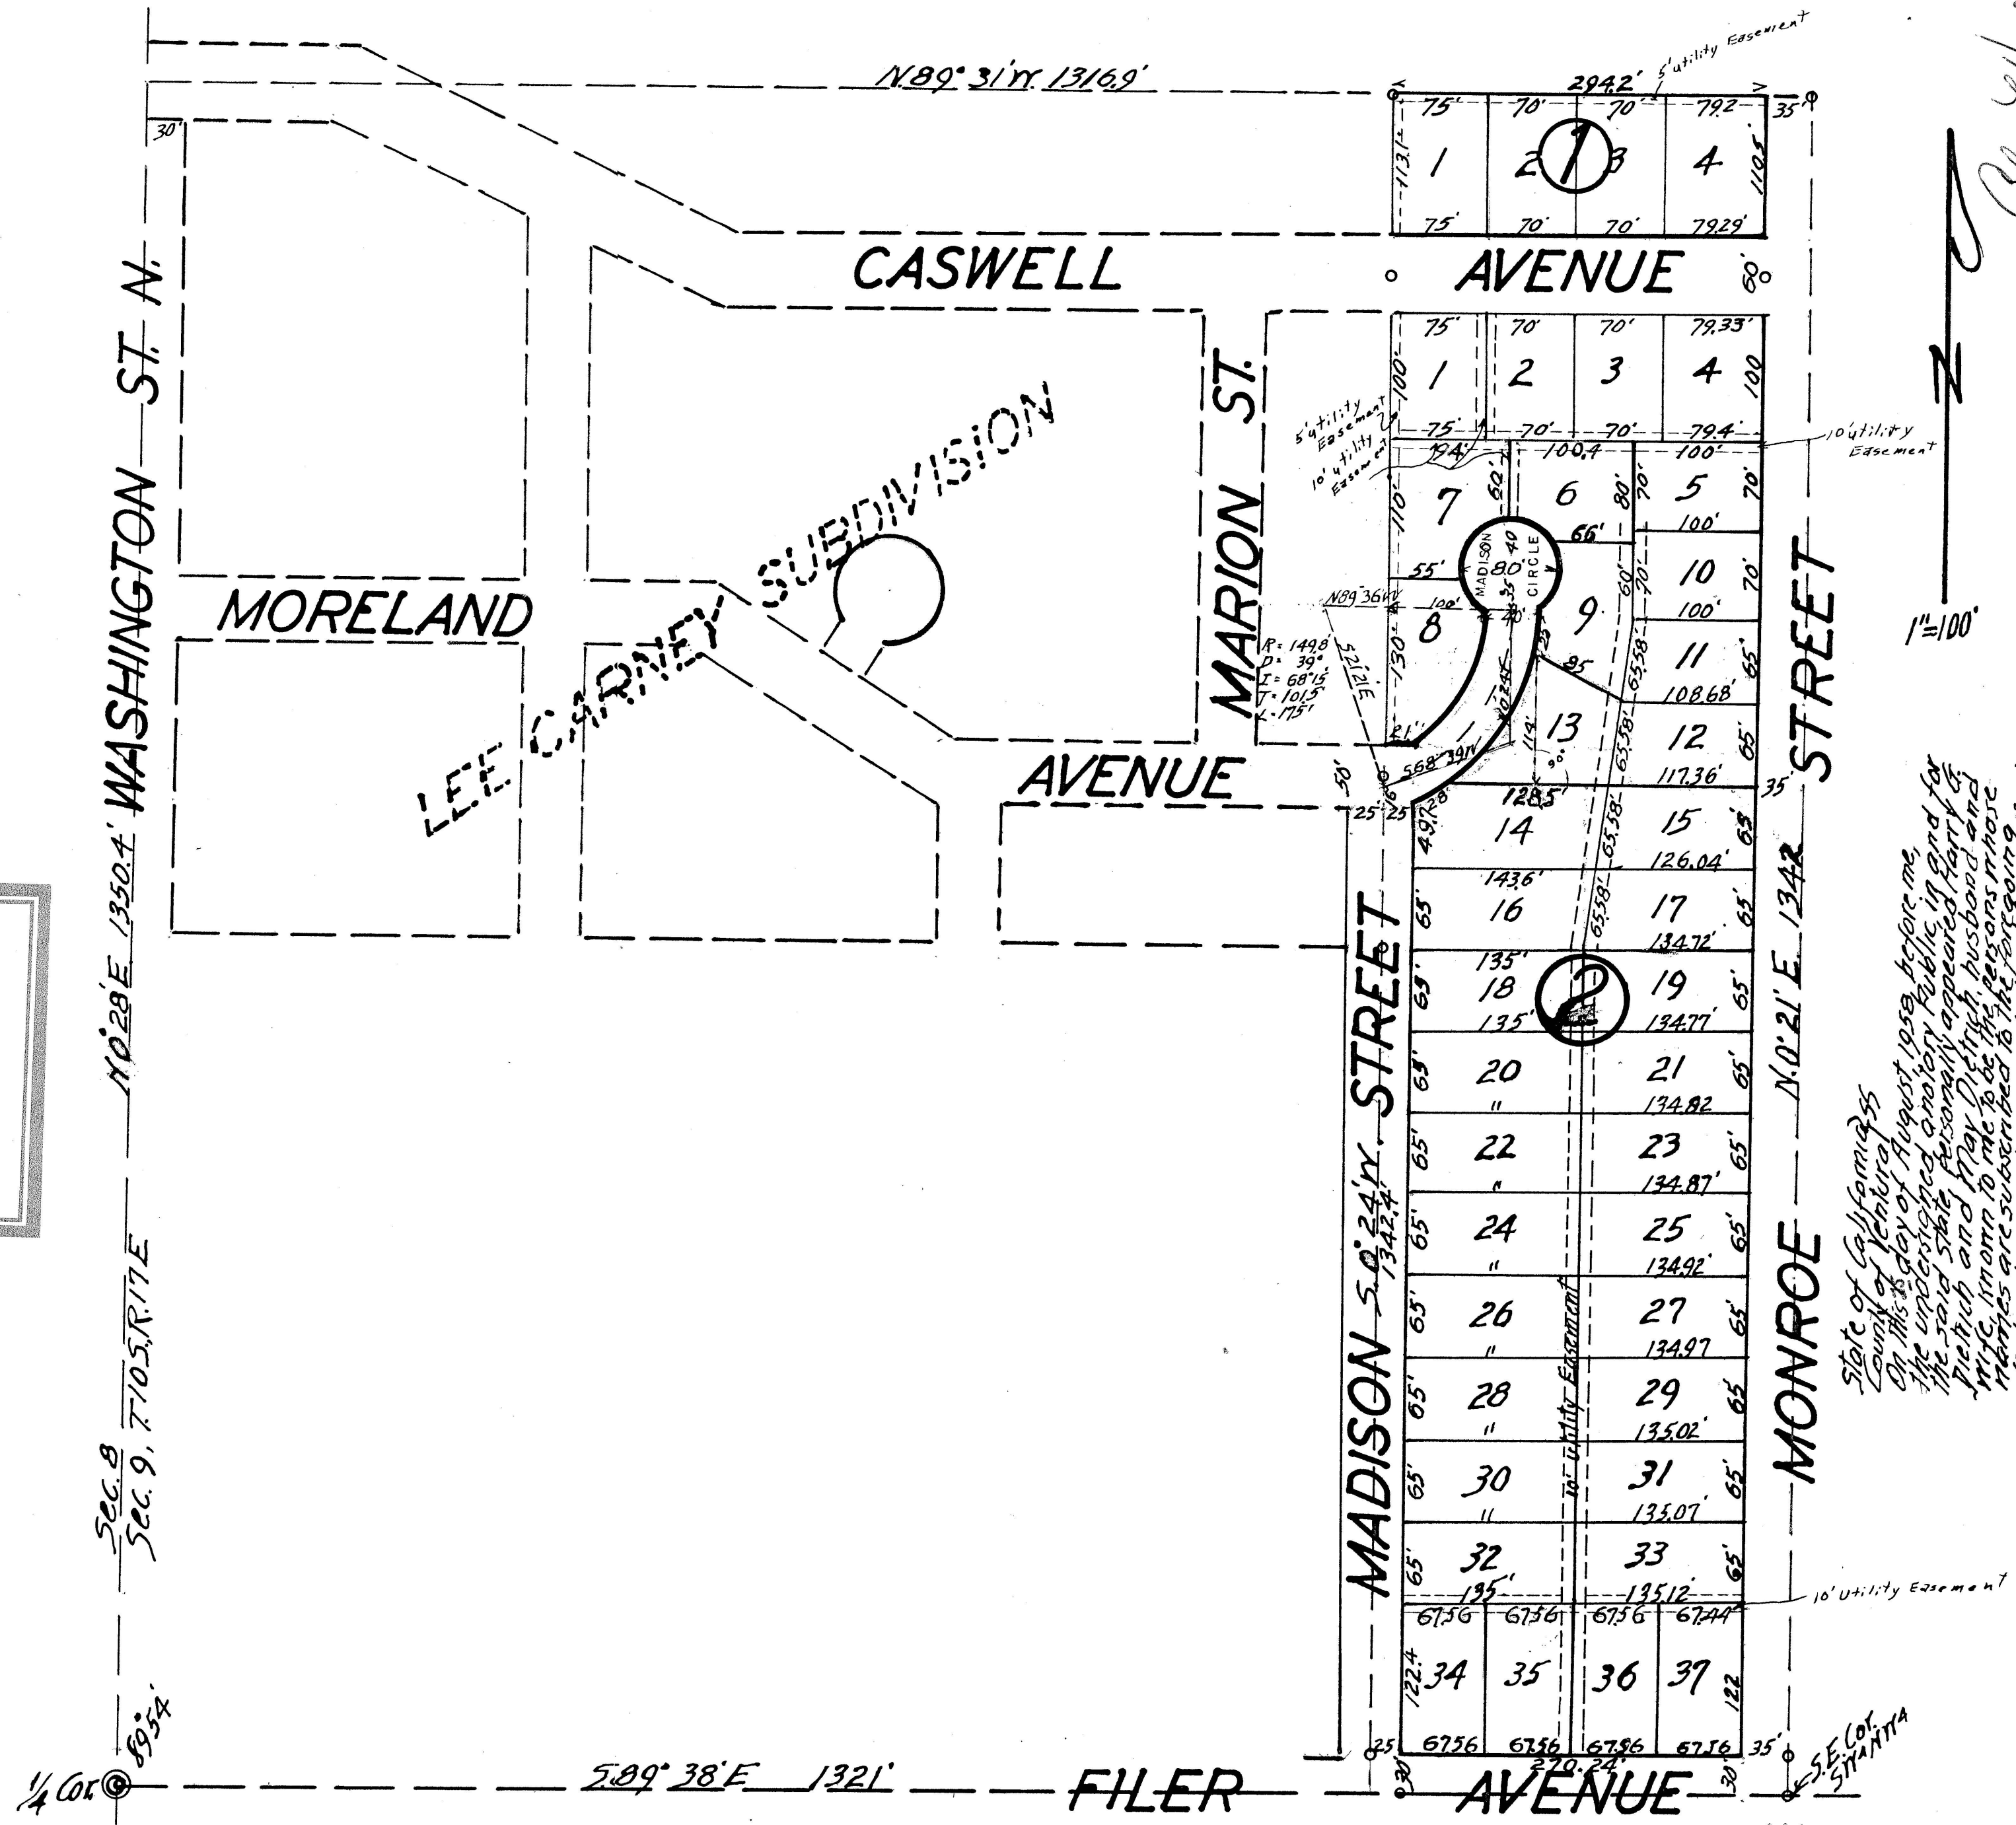

DEDICATION
This is to certify that the undersigned are owner s in fee simple of the property herein after described; that the correct description of the land included in this plat is as follows:
The east one fourth of the SW 1/4 NW 1/4, Section 9, T10S, R17E, B1M.

That it is the intention of the undersigned to and they do hereby include said land in this plat; that the undersigned, do by these presents grant, bargain, sell, convey, confirm and dedicate to the public, for public use forever, all thoroughfares, streets, alleys and parks as shown on this plat.
Lee Carney
Donna Carney

ACKNOWLEDGMENT
STATE OF IDAHO, ss.
County of Twin Falls.
On this 21 day of July, 1958 before me, the undersigned, a Notary Public in and for said State, personally appeared Lee Carney and Donna Carney, husband and wife

known to me to be the persons whose names are subscribed to the foregoing dedication, and acknowledged to me that they executed the same.
IN WITNESS WHEREOF, I have hereunto set my hand and affixed my official seal the day and year in this certificate first above written.
R. F. Wilcomb
Notary Public

SURVEYOR'S CERTIFICATE
This is to certify that I, Carroll F. Wilcomb a duly qualified surveyor has caused to be made the survey of the land platted hereon and John E. Hayes, a duly qualified surveyor has surveyed the land described in this plat, namely, the east one fourth of the SW 1/4 NW 1/4, Section 9, T10S, R17E, B1M and designated herein as "Lee Carney Subdivision No. 2"

and that this plat is a true and correct representation of said survey as made and staked by me on said land. All block corners are marked by 1" metal pipes and all lot corners are marked by metal rods. o indicate concrete monuments buried.
John E. Hayes
Surveyor

ACKNOWLEDGMENT
STATE OF IDAHO, ss.
County of Twin Falls.
On this 21 day of July, 1958, before me, the undersigned, a Notary Public in and for said state, personally appeared Carroll F. Wilcomb and John E. Hayes known to me to be the persons whose names are subscribed to the foregoing surveyor's certificate, and acknowledged to me that they executed the same.
IN WITNESS WHEREOF, I have hereunto set my hand and affixed my official seal, the day and year in this certificate first above written.
R. F. Wilcomb
Notary Public.

CITY'S ACCEPTANCE
The foregoing plat was duly accepted and approved by the Board of Commissioners of the City of Twin Falls, Idaho, on the 21 day of July, 1958.
Carroll F. Wilcomb
City Clerk

CITY ENGINEER'S APPROVAL
The undersigned hereby certifies that the property described in this plat lies within one mile of the City of Twin Falls, Idaho, and that this plat has been examined by the undersigned, and meets the requirements of the City.
Dated this 21 day of July, 1958.
Carroll F. Wilcomb
City Clerk

COUNTY SURVEYOR'S CERTIFICATE
This is to certify that the undersigned has checked the foregoing plat and computations for making the same and has determined that they comply with the laws of the State of Idaho relating thereto.
Dated this 10 day of September, 1958.
John E. Hayes
County Surveyor

COUNTY COMMISSIONERS' ACCEPTANCE
The foregoing plat was duly accepted and approved by the Board of Commissioners of the County of Twin Falls, Idaho, on the day of , 19 .
Attest:
Clerk
Chairman

COUNTY RECORDER'S CERTIFICATE
This is to certify that the foregoing plat was filed for record in the office of the Recorder of Twin Falls County, Idaho, this 12 day of SEPTEMBER, 1958, at 11:15 A.M., at the request of City of Twin Falls and duly recorded in Plat Book No. 7, at page 46.
J. M. Thomas
Ex-Officio Recorder
(SEAL)) Deputy

State of California
On this 15 day of August 1958, before me, the undersigned, a Notary Public in and for the said State, personally appeared Harry E. Welch and May D. Welch, husband and wife, known to me to be the persons whose names are subscribed to the foregoing dedication and acknowledged to me that they executed the same.
IN WITNESS WHEREOF, I have hereunto set my hand and affixed my official seal, the day and year in this certificate first above written.
Carroll F. Wilcomb
Notary Public.

LEE CARNEY SUBDIVISION NO. 2.
IN SW 1/4 NW 1/4, SEC. 9, T10S, R17E, B1M.
TWIN FALLS, IDAHO
Twin Falls County, Idaho
Recorded for:
TWIN FALLS, CITY OF
09:00:00 am Sep. 01, 1958
0000 - 475698