


LINCOLN SCHOOL ADDITION No. 1,
TWIN FALLS, IDAHO.
 A SUBDIVISION OF
LOT 2 of MOORMAN 1st ADDITION.

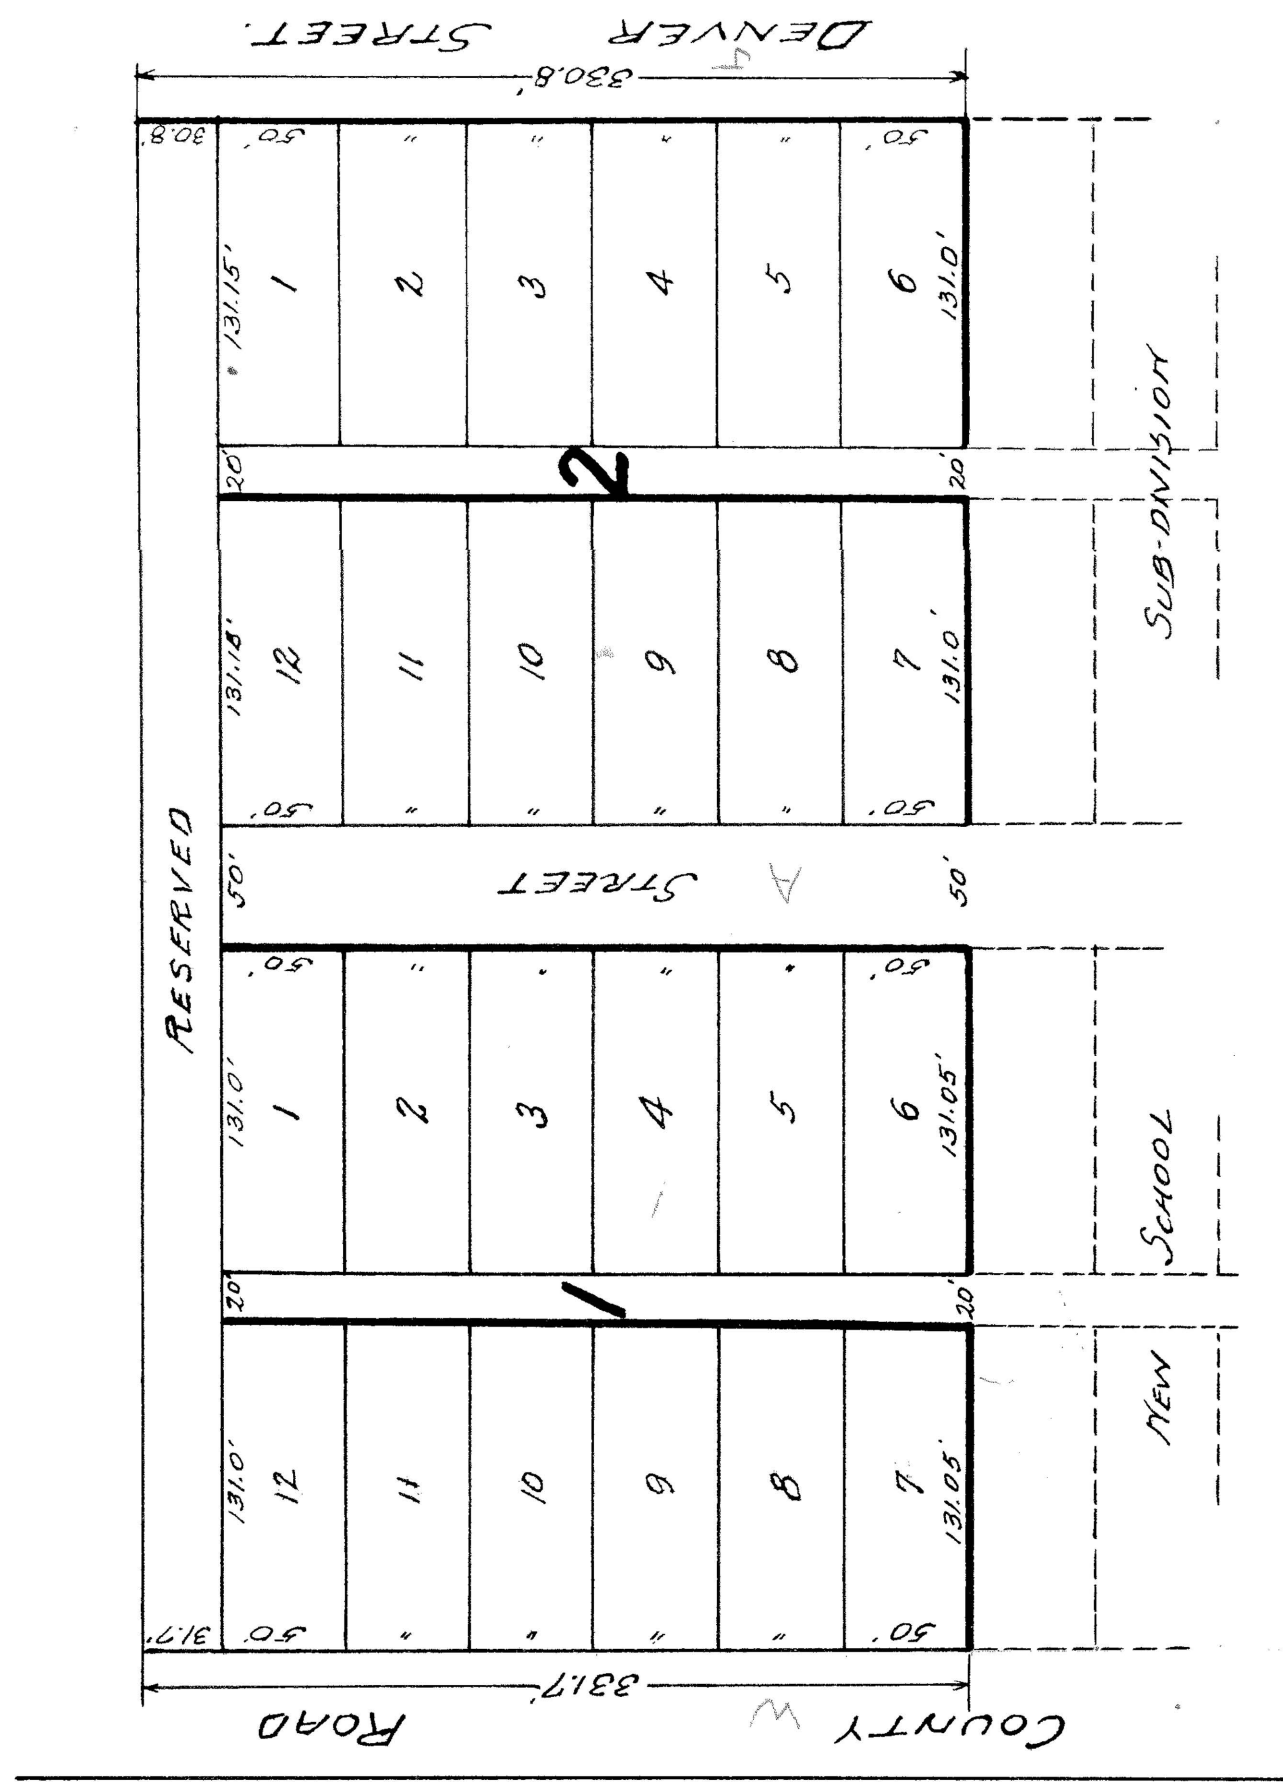

STATE OF IDAHO } s.s.
 COUNTY OF TWIN FALLS }

Edwin V. BERG being first duly sworn, says that he is the engineer who surveyed and subdivided Lincoln School Addition No. 1, that the same is correctly described as Lot 2 of Moorman Addition to Twin Falls, Idaho, and that the accompanying plat is a true and correct representation of the same as marked upon the ground.

Sworn and subscribed to before me this 30th day of March, 1910.

My commission expires July 22, 1913.



C.O. LONGLEY
 Notary Public.

STATE OF IDAHO } s.s.
 COUNTY OF TWIN FALLS }

KNOW ALL MEN BY THESE PRESENTS, That I, D.B. MOORMAN, hereby certify that the following is a true and correct description of the land included in Lincoln School Addition No. 1, to Twin Falls, Idaho, as shown on the accompanying plat, said land being known and described as Lot 2 of Moorman 1st Addition to the city of Twin Falls, Idaho. And I do further certify that it is my intention to include the same and the whole thereof in the said plat, and that in consideration of the filing of said plat by the County Recorder of Twin Falls County, Idaho, and the acceptance by the public of the streets and alleys shown upon said plat I do hereby give and grant to the public forever in fee simple, such portions of the premises plotted as are on the said plat set aside for streets and alleys, for public use forever.

IN WITNESS WHEREOF I have hereunto set my hand this 30th day of Mar. 1910

D.B. MOORMAN.

STATE OF IDAHO } s.s.
 COUNTY OF TWIN FALLS }

On this 30th day of Mar. A.D. 1910, before me C.O. Longley, a Notary Public in and for said state and County personally appeared D.B. Moorman known to me to be the person whose name is subscribed to the above instrument and acknowledged to me that he executed the same.

My commission expires July 22, 1913.

STATE OF IDAHO } s.s.
 COUNTY OF TWIN FALLS }

I, hereby certify that this instrument was filed at request of D.B. Moorman, minutes past 2 o'clock P.M. this 30th day of March, A.D. 1910 in my office and duly recorded in book 2, of plats page 1A.

Fees \$3.50 pd.

H.T. West
 Ex. Officer Recorder
 C.C. Higgins
 Deputy



C.O. LONGLEY
 Notary Public.