
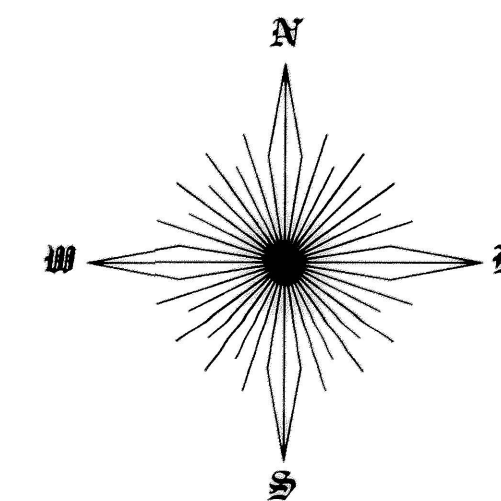


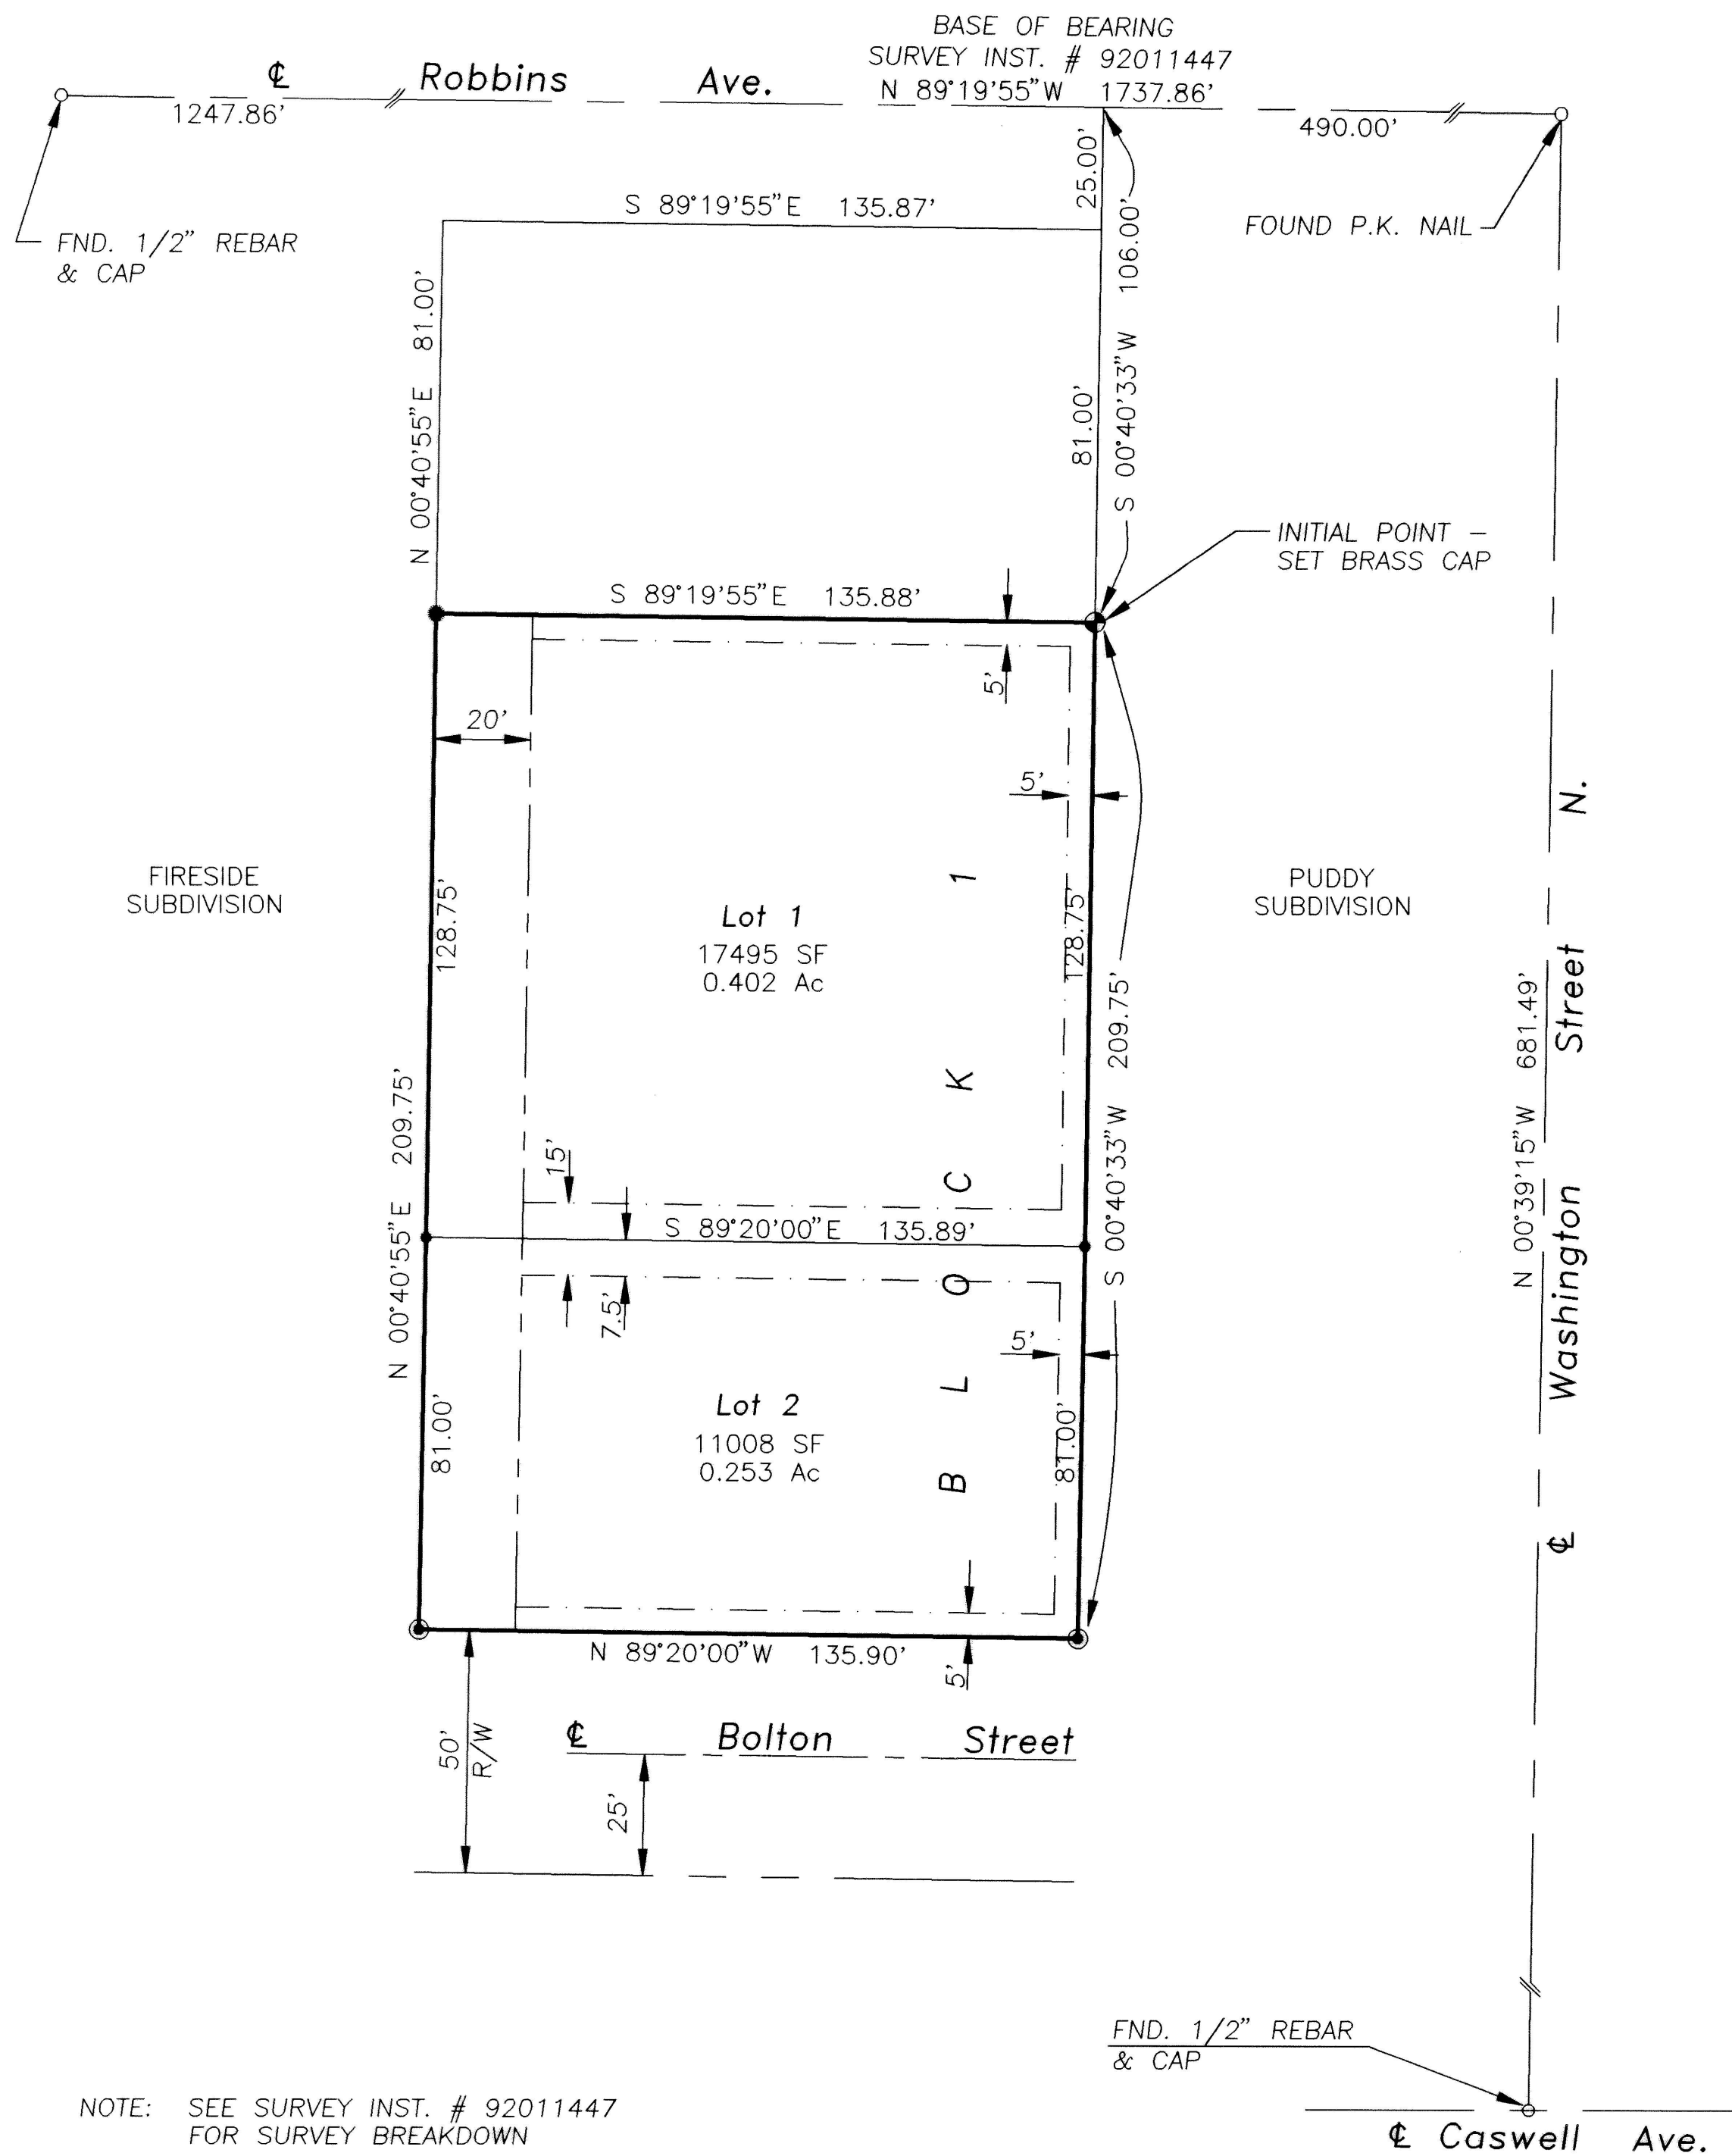


1" = 30'

'LINDLEY SUBDIVISION'
A Resubdivision of Lot 2, Fireside Subdivision
located in
NE⁴ NE⁴, Section 8
Township 10 South, Range 17 East, B.M.
Twin Falls County, Idaho
1993

L E G E N D:	
	SUBDIVISION BOUNDARY LINE
	ACCESS, UTILITY & DRAINAGE EASEMENT
	UTILITY EASEMENT
	STREET CENTERLINE
	INITIAL POINT - SET BRASS CAP
	SET 5/8" x 30" REBAR & CAP
	SET 1/2" x 24" REBAR & CAP
	FOUND 1/2" REBAR - SET
	5/8" x 30" REBAR & CAP

VICINITY SKETCH = N.T.S.

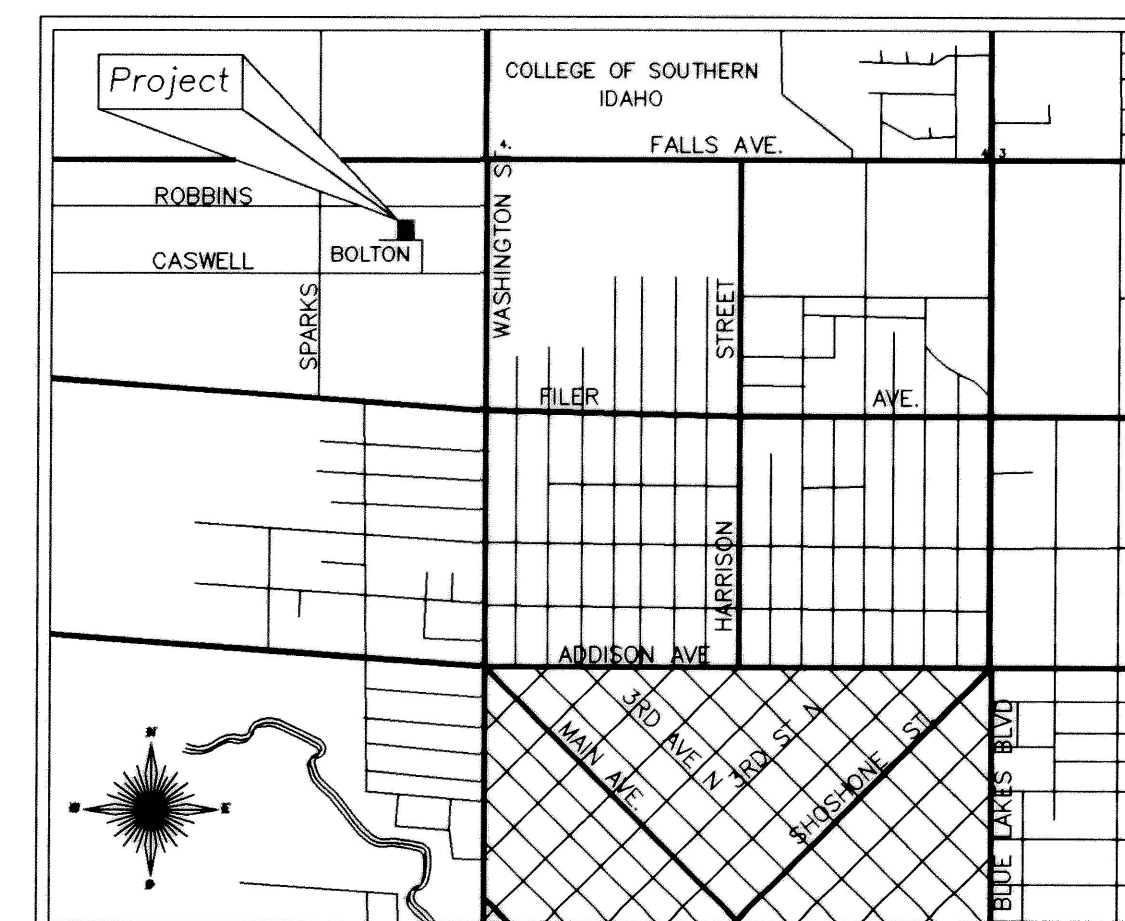

Twin Falls County, Idaho
Recorded for:
TWIN FALLS, CITY OF
03:49:00 pm Nov. 02, 1993
1993-016469