
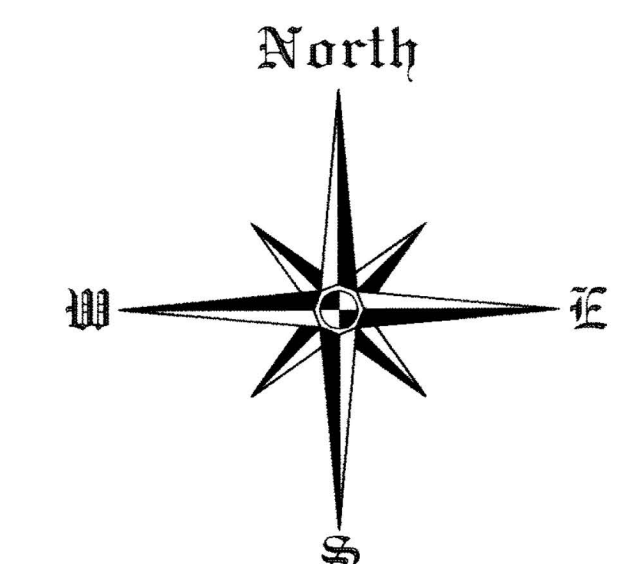


CONVEYANCE PLAT FOR LOWER PERRINE WETLAND PHASE II

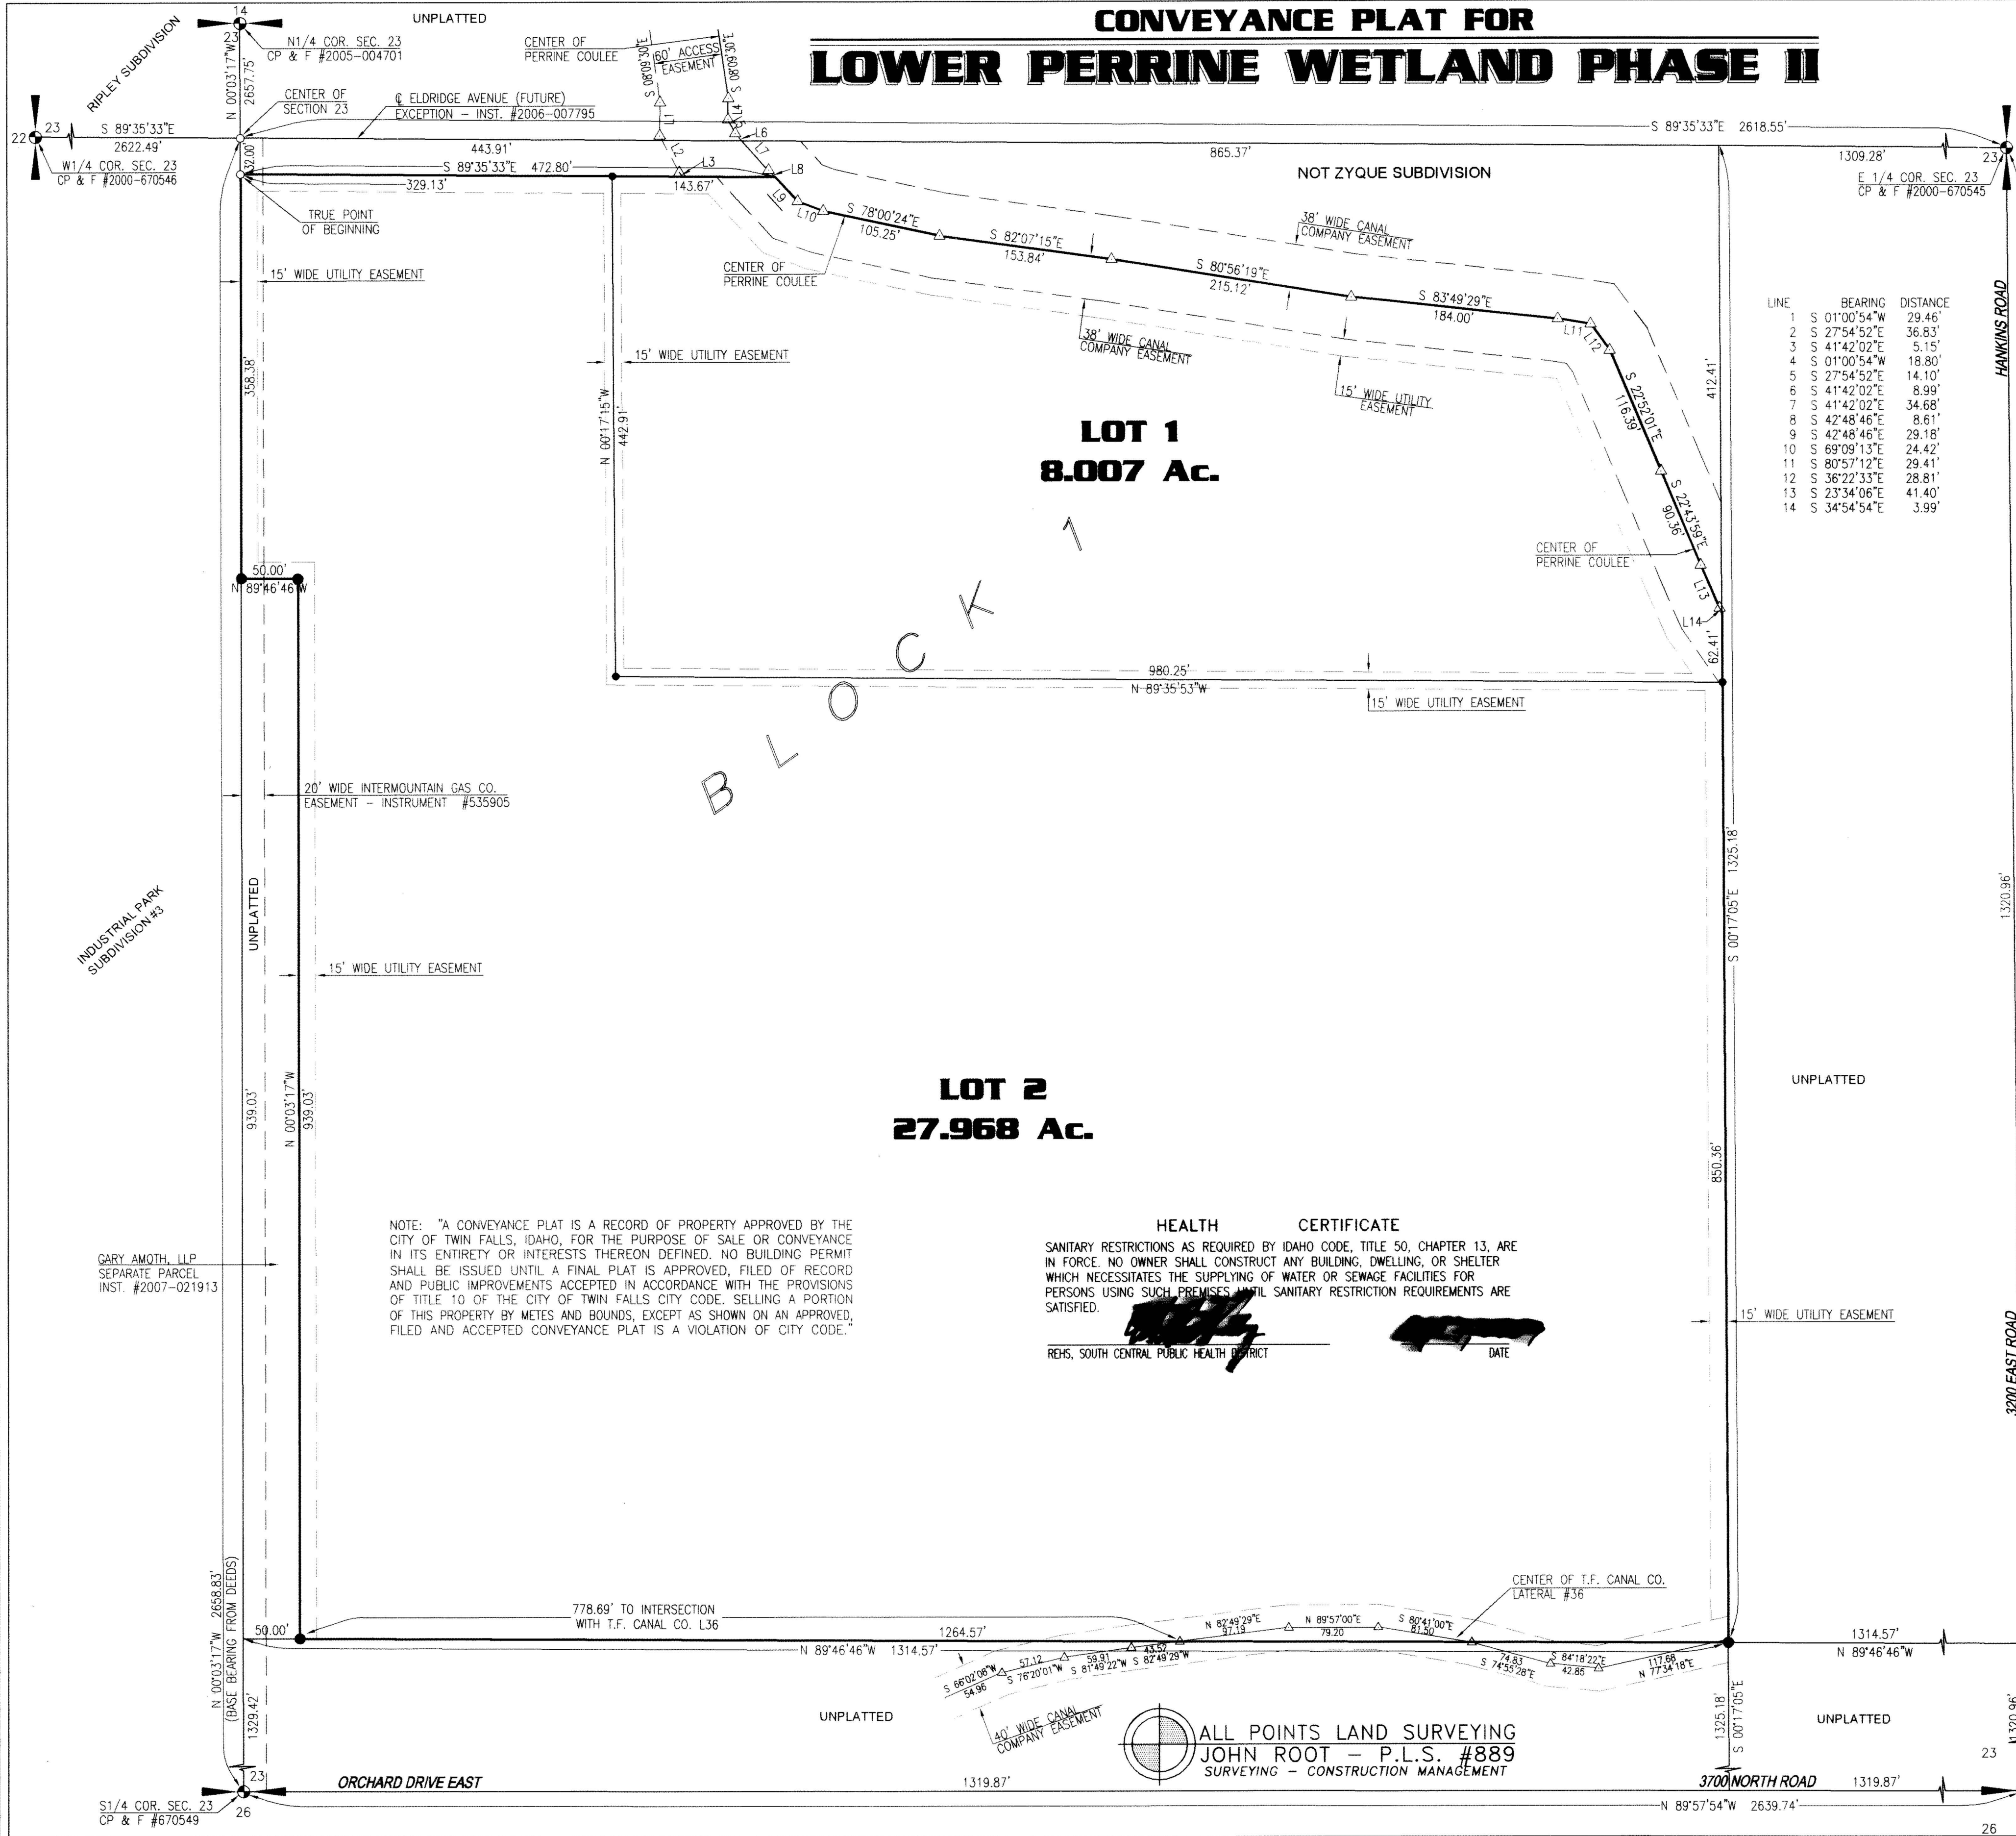

SCALE
1" = 100'

Recorded for
ALL POINTS LAND SURVEYING
10:56:00 am 04-14-2009
2009-008100
No. Pages: 2 Fee: \$ 22.00
KRISTINA GLASCOCK
County Clerk
Deputy: RHITF

LOCATED IN
NW⁴ SE⁴ SECTION 23,
TOWNSHIP 10 SOUTH,
RANGE 17 EAST,
BOISE MERIDIAN
TWIN FALLS COUNTY, IDAHO
2009

LEGEND

SUBDIVISION BOUNDARY	—
EASEMENT LINE	- - -
FOUND BRASS CAP	●
FOUND 1/2" STEEL PIN	○
SET 5/8" REBAR & CAP	●
ANGLE POINT - NOT SET	△

