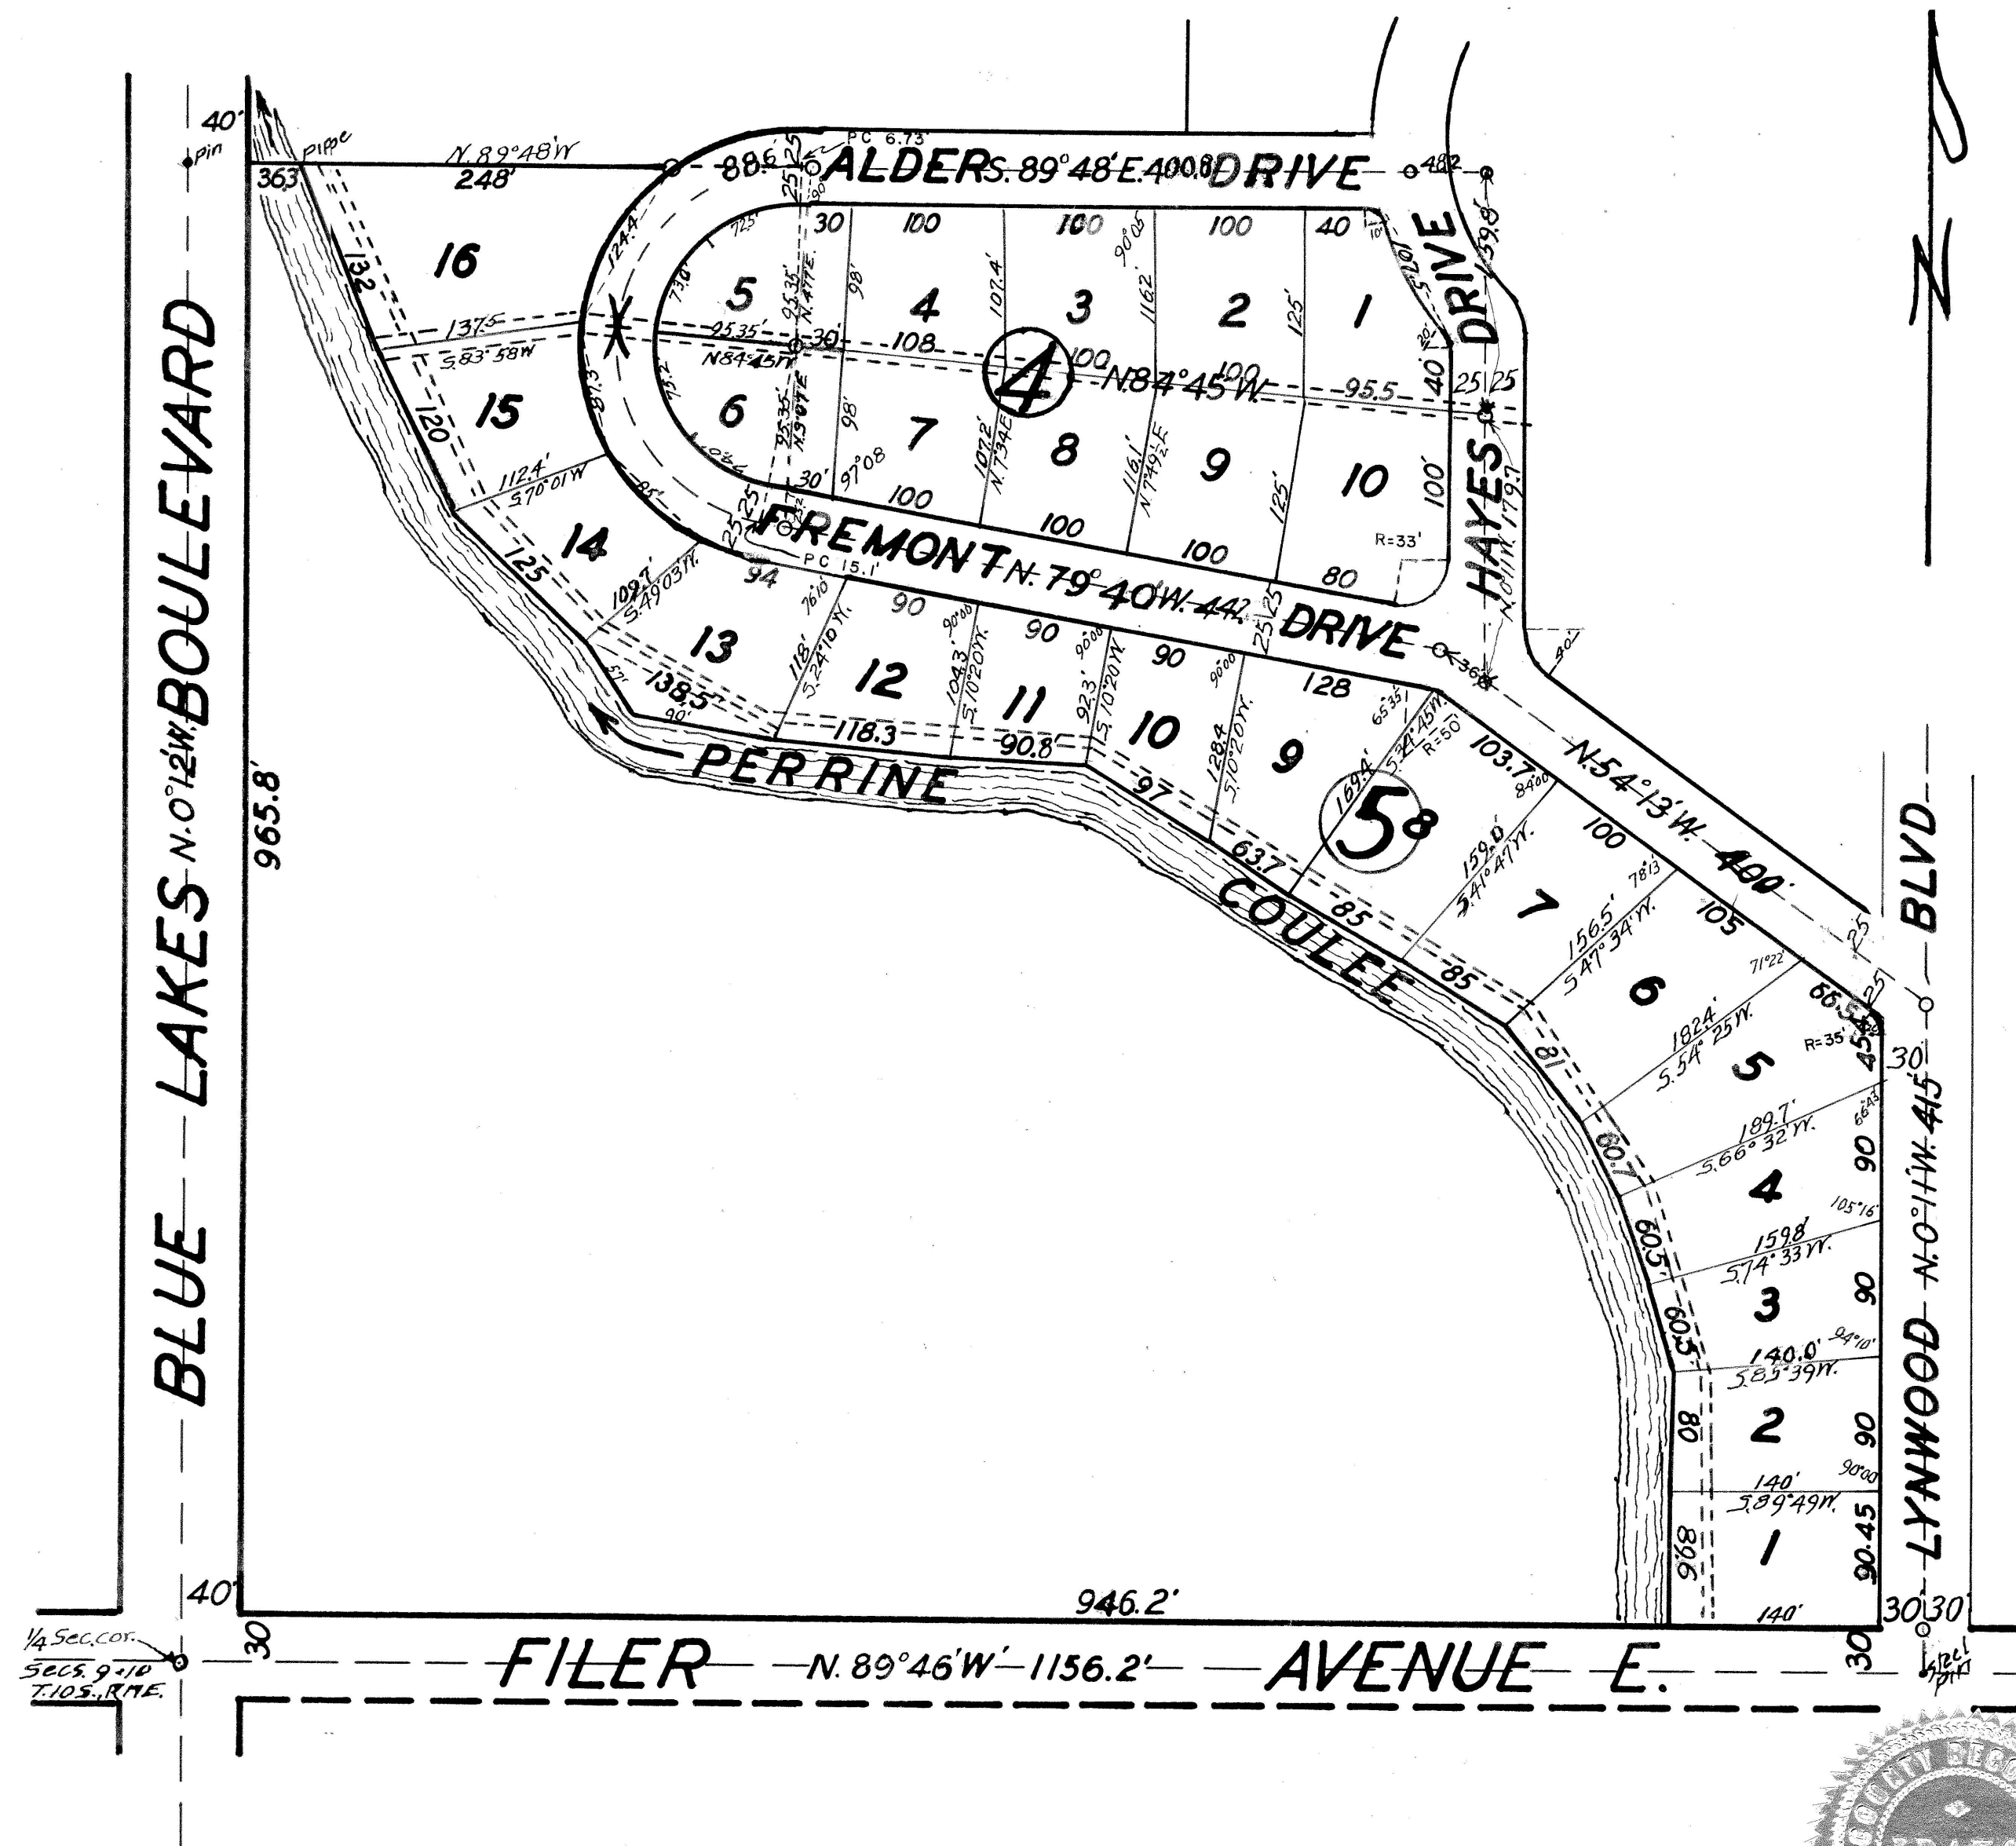


Book 7 Page 36
Lynwood Sub.

**DEDICATION**

This is to certify that the undersigned are owners in fee simple of the property hereinafter described; that the correct description of the land included in this plat is as follows:

Blocks 4 and 5 of Lynwood Subdivision, which is a part of the SW¹/₄ NW¹/₄ Sec. 10, T. 10 S., R. 17 E., BM.

That it is the intention of the undersigned to and they do hereby include said land in this plat; that the undersigned, do by these presents grant, bargain, sell, convey, confirm and dedicate to the public, for public use forever, all thoroughfares, streets, alleys and parks as shown on this plat.

Lucile Hunt
Ray Neilson
John Bishop
Lorraine Bishop

ACKNOWLEDGMENT

STATE OF IDAHO, ss.
County of Twin Falls,

On this 20th day of August, 1956, before me, the undersigned, a Notary Public in and for said State, personally appeared Richard G. Hunt, Lucile Hunt and Ray Neilson, John Bishop and Lorraine Bishop.

known to me to be the persons whose names are subscribed to the foregoing dedication, and acknowledged to me that they executed the same.

IN WITNESS WHEREOF, I have hereunto set my hand and affixed my official seal the day and year in this certificate first above written.

SURVEYOR'S CERTIFICATE

This is to certify that I, Ray B. Wilson, a duly qualified surveyor, has caused to be made the survey of the land platted hereon and described in this plat, namely, Blocks 4 and 5, Lynwood Subdivision, which is a part of the SW¹/₄ NW¹/₄ Sec. 10, T. 10 S., R. 17 E., BM.

and designated herein as "First Amended Plat of Blocks 4 and 5, Lynwood Subdivision".

and that this plat is a true and correct representation of said survey as made and stated by me on said land. All block corners are marked by metal and all lot corners are marked by metal rods.

ACKNOWLEDGMENT

STATE OF IDAHO, ss.
County of Twin Falls,

On this 25th day of August, 1956, before me, the undersigned, a Notary Public, in and for said State, personally appeared Ray B. Wilson and John E. Hayes, known to me to be the persons whose names are subscribed to the foregoing surveyor's certificate, and acknowledged to me that they executed the same.

IN WITNESS WHEREOF, I have hereunto set my hand and affixed my official seal, the day and year in this certificate first above written.

CITY'S ACCEPTANCE

The foregoing plat was duly accepted and approved by the Board of Commissioners of the City of Twin Falls, Idaho, on the 24th day of September, 1956.

City Clerk R. Lyons Smith
Chairman

CITY ENGINEER'S APPROVAL

The undersigned hereby certifies that the property described in this plat has been examined by the undersigned, and that it meets the requirements of the city.

Dated this 3rd day of October, 1956.
City Clerk Norman J. Cross
City Engineer

COUNTY SURVEYOR'S CERTIFICATE

This is to certify that the undersigned has checked the foregoing plat and computations for making the same and has determined that they comply with the laws of the State of Idaho relating thereto.

Dated this 3rd day of October, 1956.
County Surveyor

COUNTY COMMISSIONERS' ACCEPTANCE

The foregoing plat was duly accepted and approved by the Board of Commissioners of the County of Twin Falls, Idaho, on the day of , 19 .

Attest:
Clerk Chairman

COUNTY RECORDER'S CERTIFICATE

This is to certify that the foregoing plat was filed for record in the office of the Recorder of Twin Falls County, Idaho, this 27th day of October, 1956, at 10:00 A. M., at the request of City of Twin Falls and duly recorded in Plat Book No. 7, at page 36.

Ex-Officio Recorder
Deputy

**FIRST AMENDED PLAT OF BLOCKS 4 & 5
LYNWOOD SUBDIVISION
IN SW¹/₄ NW¹/₄ SEC. 10, T. 10 S., R. 17 E., BM.
TWIN FALLS, IDAHO.
1"=100'**

Twin Falls County, Idaho
Recorded for:
TWIN FALLS, CITY OF
09:00:00 am Oct. 01, 1956
0000 - 458095