

MARYVILLE SUBDIVISION

IN THE SW 1/4 SW 1/4 SECTION 36, T. 9 S., R. 14 E., B. M., TWIN FALLS COUNTY

HOFFMANN-FISKE-MILAR-ENGINEERS-TWIN FALLS & BOISE, IDAHO.

CERTIFICATE OF OWNERS

This is to certify that the undersigned is the owner in fee simple of the property hereinafter described, that the correct description of the land included in this plat is as follows: Beginning at a point that is N. 0° 01' E., 622.28 Feet from the Southwest corner of Section 36, T. 9 S., R. 14 E., B. M.; thence N. 44° 29' E., 315.45 Feet; thence S. 45° 31' E., 407.75 Feet; thence N. 44° 29' E., 291.60 Feet; thence N. 45° 31' W., 457.75 Feet; thence S. 44° 29' W., 556.11 Feet; thence S. 0° 01' W., 71.38 Feet to the point of beginning.

That it is the intention of the undersigned to and it does hereby include said land in this plat. The streets and public ways and places as shown on said plat are hereby dedicated for public use forever. The easements on said plat are not dedicated to the public, but the right to use said easements is hereby perpetually reserved for public utilities and for other uses as designated hereon, and no structures other than for such utility purposes are to be erected within the lines of said easements.

Paul R. Beach
OWNER

Ellen L. Beach
OWNER

ACKNOWLEDGMENT

STATE OF IDAHO
COUNTY OF TWIN FALLS } ss


On this 27th day of JUNE, 1963, before me, the undersigned, a Notary Public in and for said State, personally appeared PAUL R. BEACH & ELLA L. BEACH, known to me to be the persons that executed the foregoing dedication, and acknowledged to me that they executed the same.

IN WITNESS WHEREOF, I have hereunto set my hand and affixed my official seal the day and year in this certificate first above written.

Ralph H. Rundberg
NOTARY PUBLIC

CERTIFICATE OF ENGINEER

This is to certify that I, Jean Milar, a Registered Professional Engineer, made the survey of the land as described in the Certificate of Owners and designated herein as "MARYVILLE SUBDIVISION" and that this plat is a true and correct representation of said survey as made and staked by me on said Land.

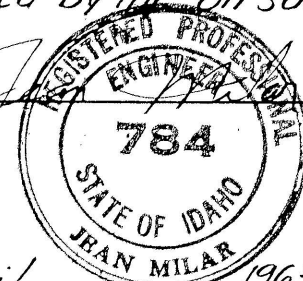

ACKNOWLEDGMENT

STATE OF IDAHO
COUNTY OF TWIN FALLS } ss

On this 4th day of April, 1963, before me, the undersigned, a Notary Public in and for said State, personally appeared Jean Milar, known to me to be the person whose name is subscribed to the foregoing Certificate, and acknowledged to me that he did execute the same.

IN WITNESS WHEREOF, I have hereunto set my hand and affixed my official seal the day and year in this certificate first above written.

Donna L. Linger
NOTARY PUBLIC

COUNTY COMMISSIONERS' APPROVAL

This is to certify that the foregoing plat has been accepted and approved this day of , 1963, by the Board of County Commissioners of Twin Falls County, Idaho.

CHAIRMAN

COUNTY SURVEYOR'S CERTIFICATE

This is to certify that the undersigned has checked the foregoing plat and computations for making the same and has determined that they comply with the laws of the State of Idaho relating thereto.

Dated this 6th day of JULY, 1963.

George A. Ottens
COUNTY SURVEYOR

527540

COUNTY RECORDER'S CERTIFICATE

This is to certify that the foregoing plat was filed for record in the office of the Recorder of Twin Falls County, Idaho, this 12th day of JULY, 1963, at 10:03 A.M., at the request of Paul R. Beach, and duly recorded in Plat Book No. 8, at Page 43.

H. A. Lancaster
EX-OFFICIO RECORDER

DEPUTY


Twin Falls County, Idaho

Recorded for:

BEACH, PAUL R.

09:00:00 am Jul. 01, 1963

0000-527540

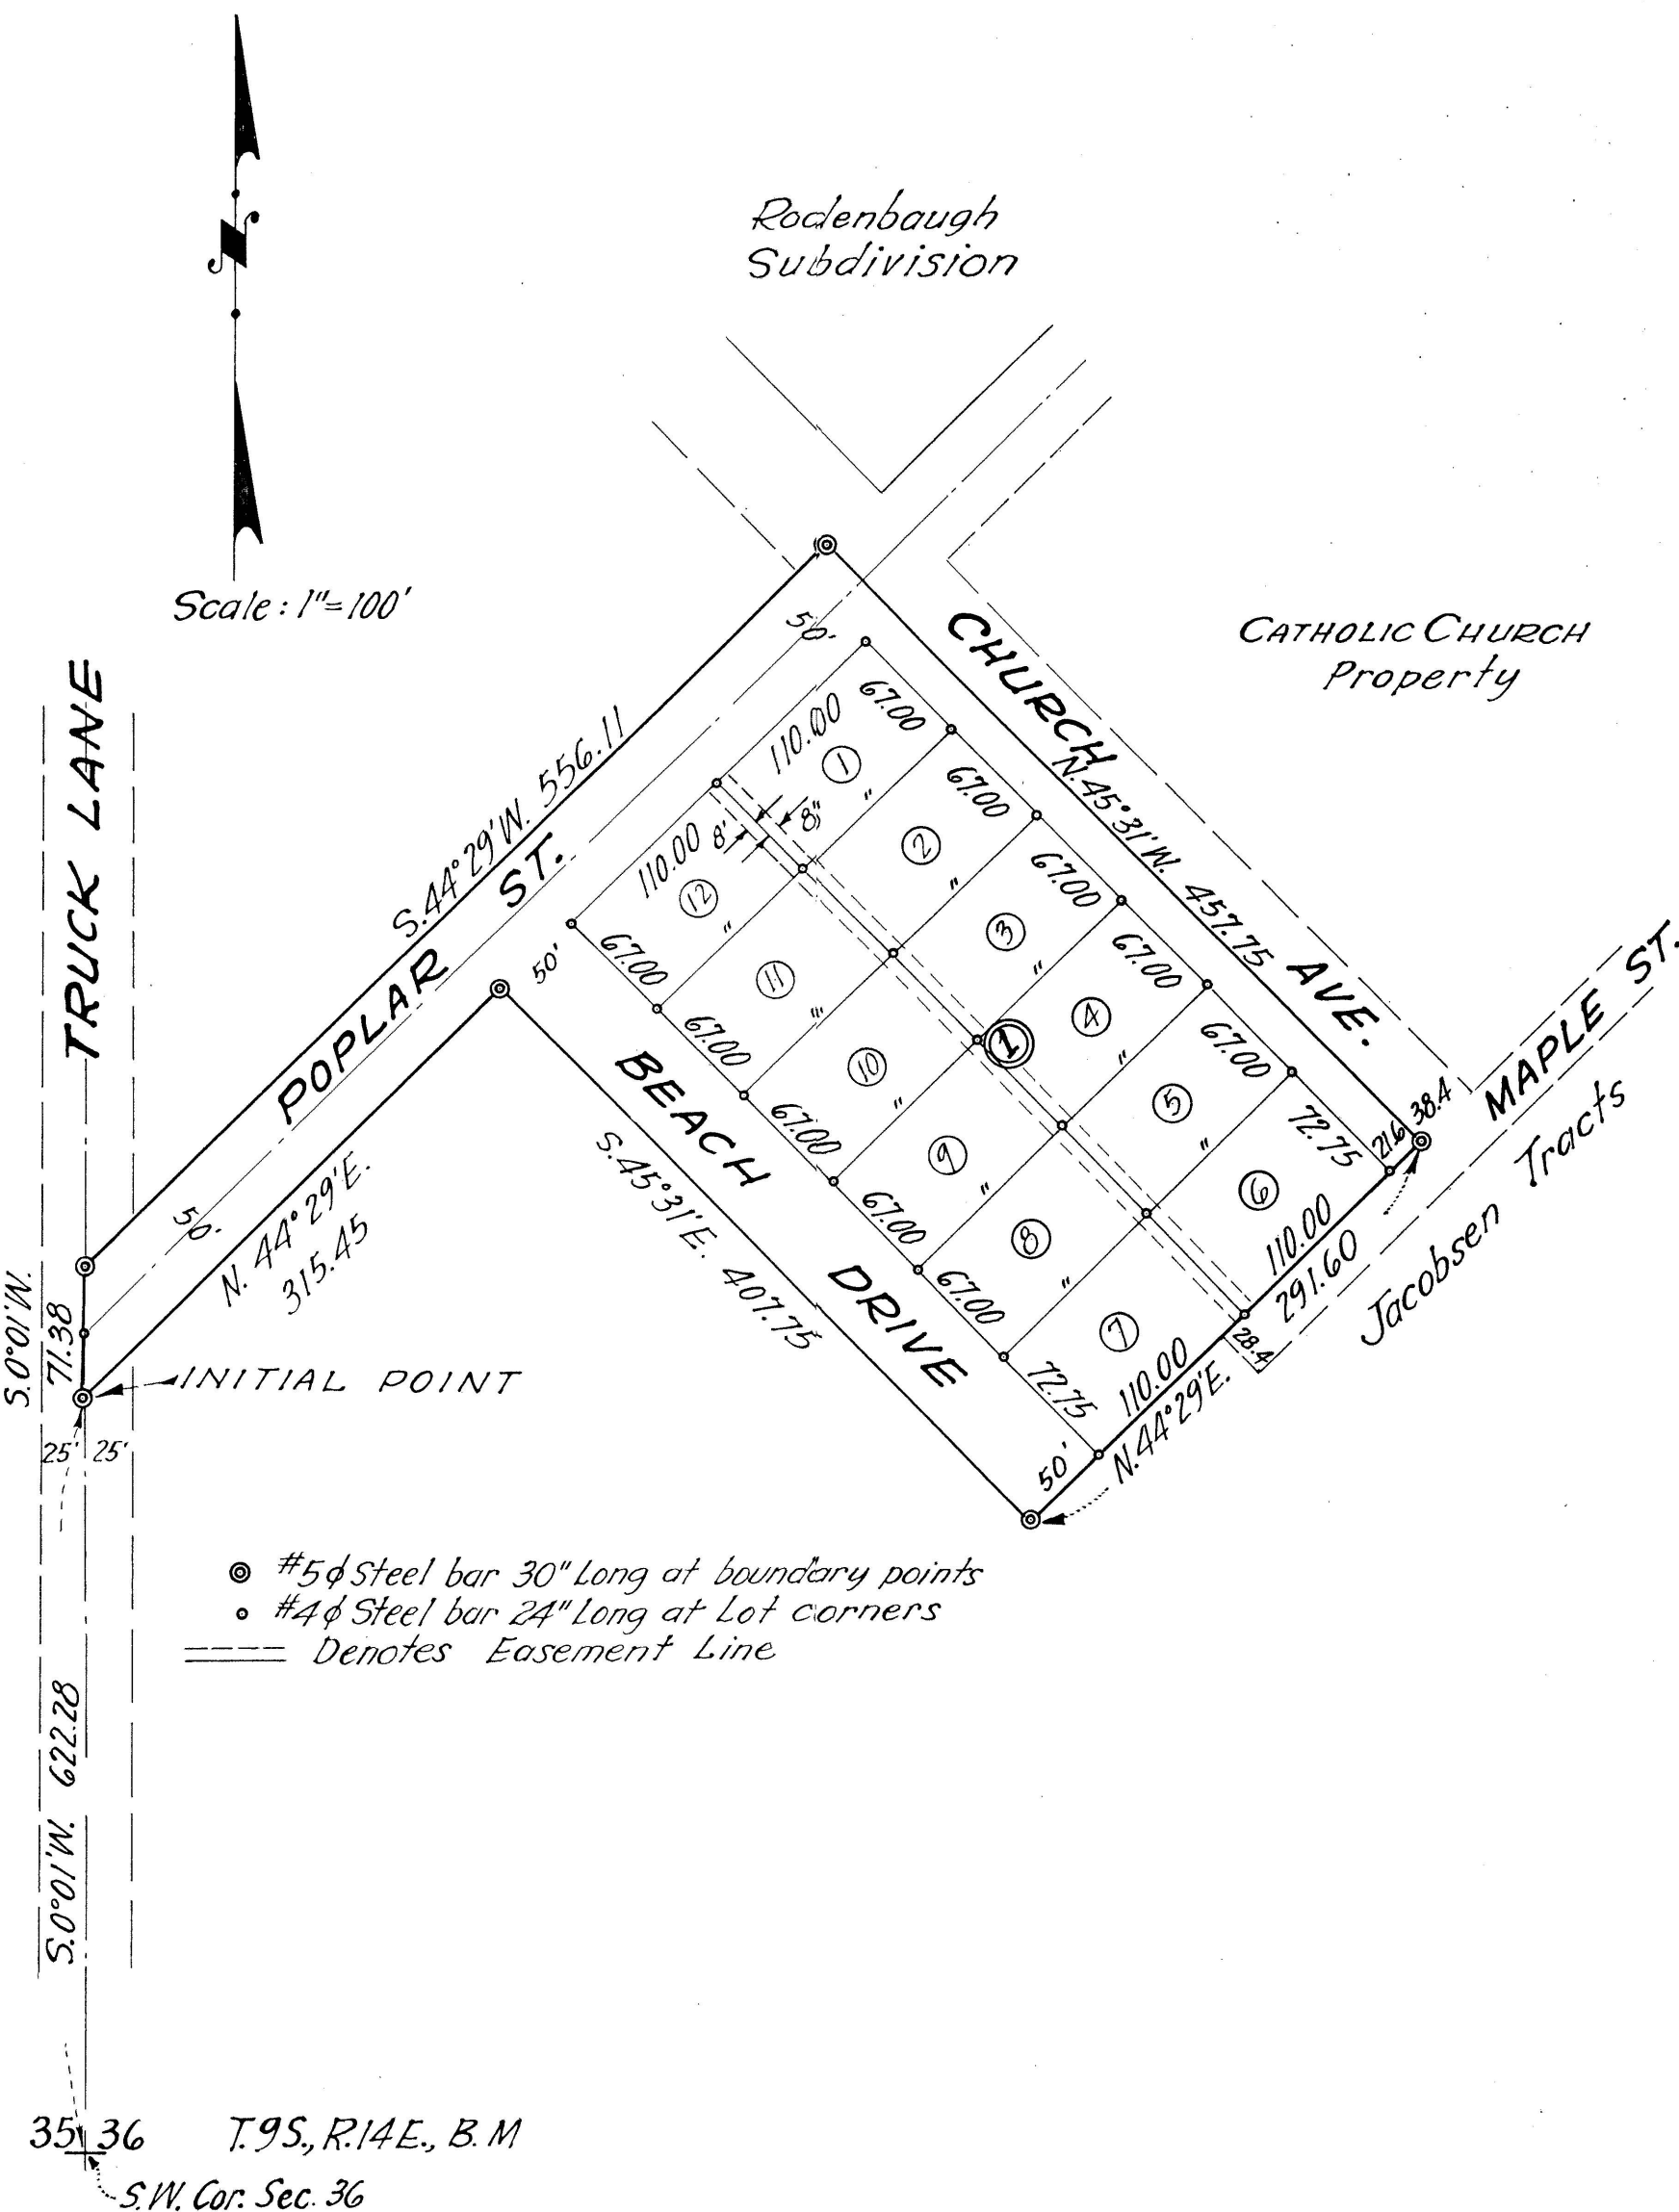

CITY ACCEPTANCE

The foregoing plat was duly accepted and approved by the City Council of the City of Buhl, Idaho, on the 9th day of July, 1963.

William Aldrich

Attest: Clarence A. Stave
City Clerk

CITY ENGINEER'S APPROVAL

The undersigned hereby certifies that the property described in this plat lies within One Mile of the City of Buhl, Idaho, and that this plat has been examined by the undersigned, and is approved.

DATED THIS 9th day of July, 1963.

J. H. Palmer
CITY ENGINEER

Book 8 Page 43
Maryville
Sub.