

M^cCOLLUM^{TO} ADDITION

BUHL, IDAHO
LOT 1 & SE¹/₄ NE¹/₄ SECTION 1
T10S. R14E. B1M.

STATE OF IDAHO }
COUNTY OF TWIN FALLS } 5.5.

I, E.V. BERG, hereby certify that I am the person who surveyed Lot 1 & SE¹/₄ NE¹/₄ of Sec. 1 T10S. R14E. B1M. known as McCollum Addition to Buhl, Ida. And that the accompanying plat is a correct representation of the same as laid out on the ground.

E.V. BERG
Licensed Surveyor.

Subscribed and sworn to before me this 16th day of July, 1910

THOS. M. ROBERTSON
Notary Public.

My commission expires April 15, 1914.

STATE OF IDAHO }
COUNTY OF TWIN FALLS } 5.5.

KNOW ALL MEN BY THESE PRESENTS: that I the undersigned do hereby certify that the following is a true and correct description of the land included in McCollum Addition to Buhl, Ida. described as Lot 1 & SE¹/₄ NE¹/₄ Sec. 1, T10S. R14E. B1M. and which is shown on the accompanying plat.

And I do further certify that it is my intention to include the same in the said plat thereof and that in consideration of the filing of said plat by the County Recorder of Twin Falls, Co. Idaho, and the acceptance by the public of said streets shown on said plat do hereby give and grant to the public forever in fee simple such portions of said premises plotted as are on the said plat set aside for streets for public use forever.

ROBERT M. McCOLLUM.

STATE OF IDAHO }
COUNTY OF TWIN FALLS } 5.5.

On this 16th day of July 1910, before me, THOS. M. ROBERTSON, a Notary Public in and for said county, personally appeared ROBERT M. McCOLLUM, known to me to be the person whose name is subscribed to the within instrument and acknowledged to me that he executed the same.

In witness whereof I have hereunto set my hand and affixed my official seal the day and year in this certificate first above written.

THOS. M. ROBERTSON
Notary Public

My commission expires April 5, 1914


STATE OF IDAHO }
COUNTY OF TWIN FALLS } 5.5.

20871.

I hereby certify that this instrument was filed for record of request of Irrigated Lands Co. at — minutes past 10, o'clock AM, this 9 day of July A.D. 1910 in my office and duly recorded in book of plats, No. 2, page 21.

Fees \$3.50 pd.

H.T. WEST
Ex Officio Recorder.
C.C. Siggins
Deputy

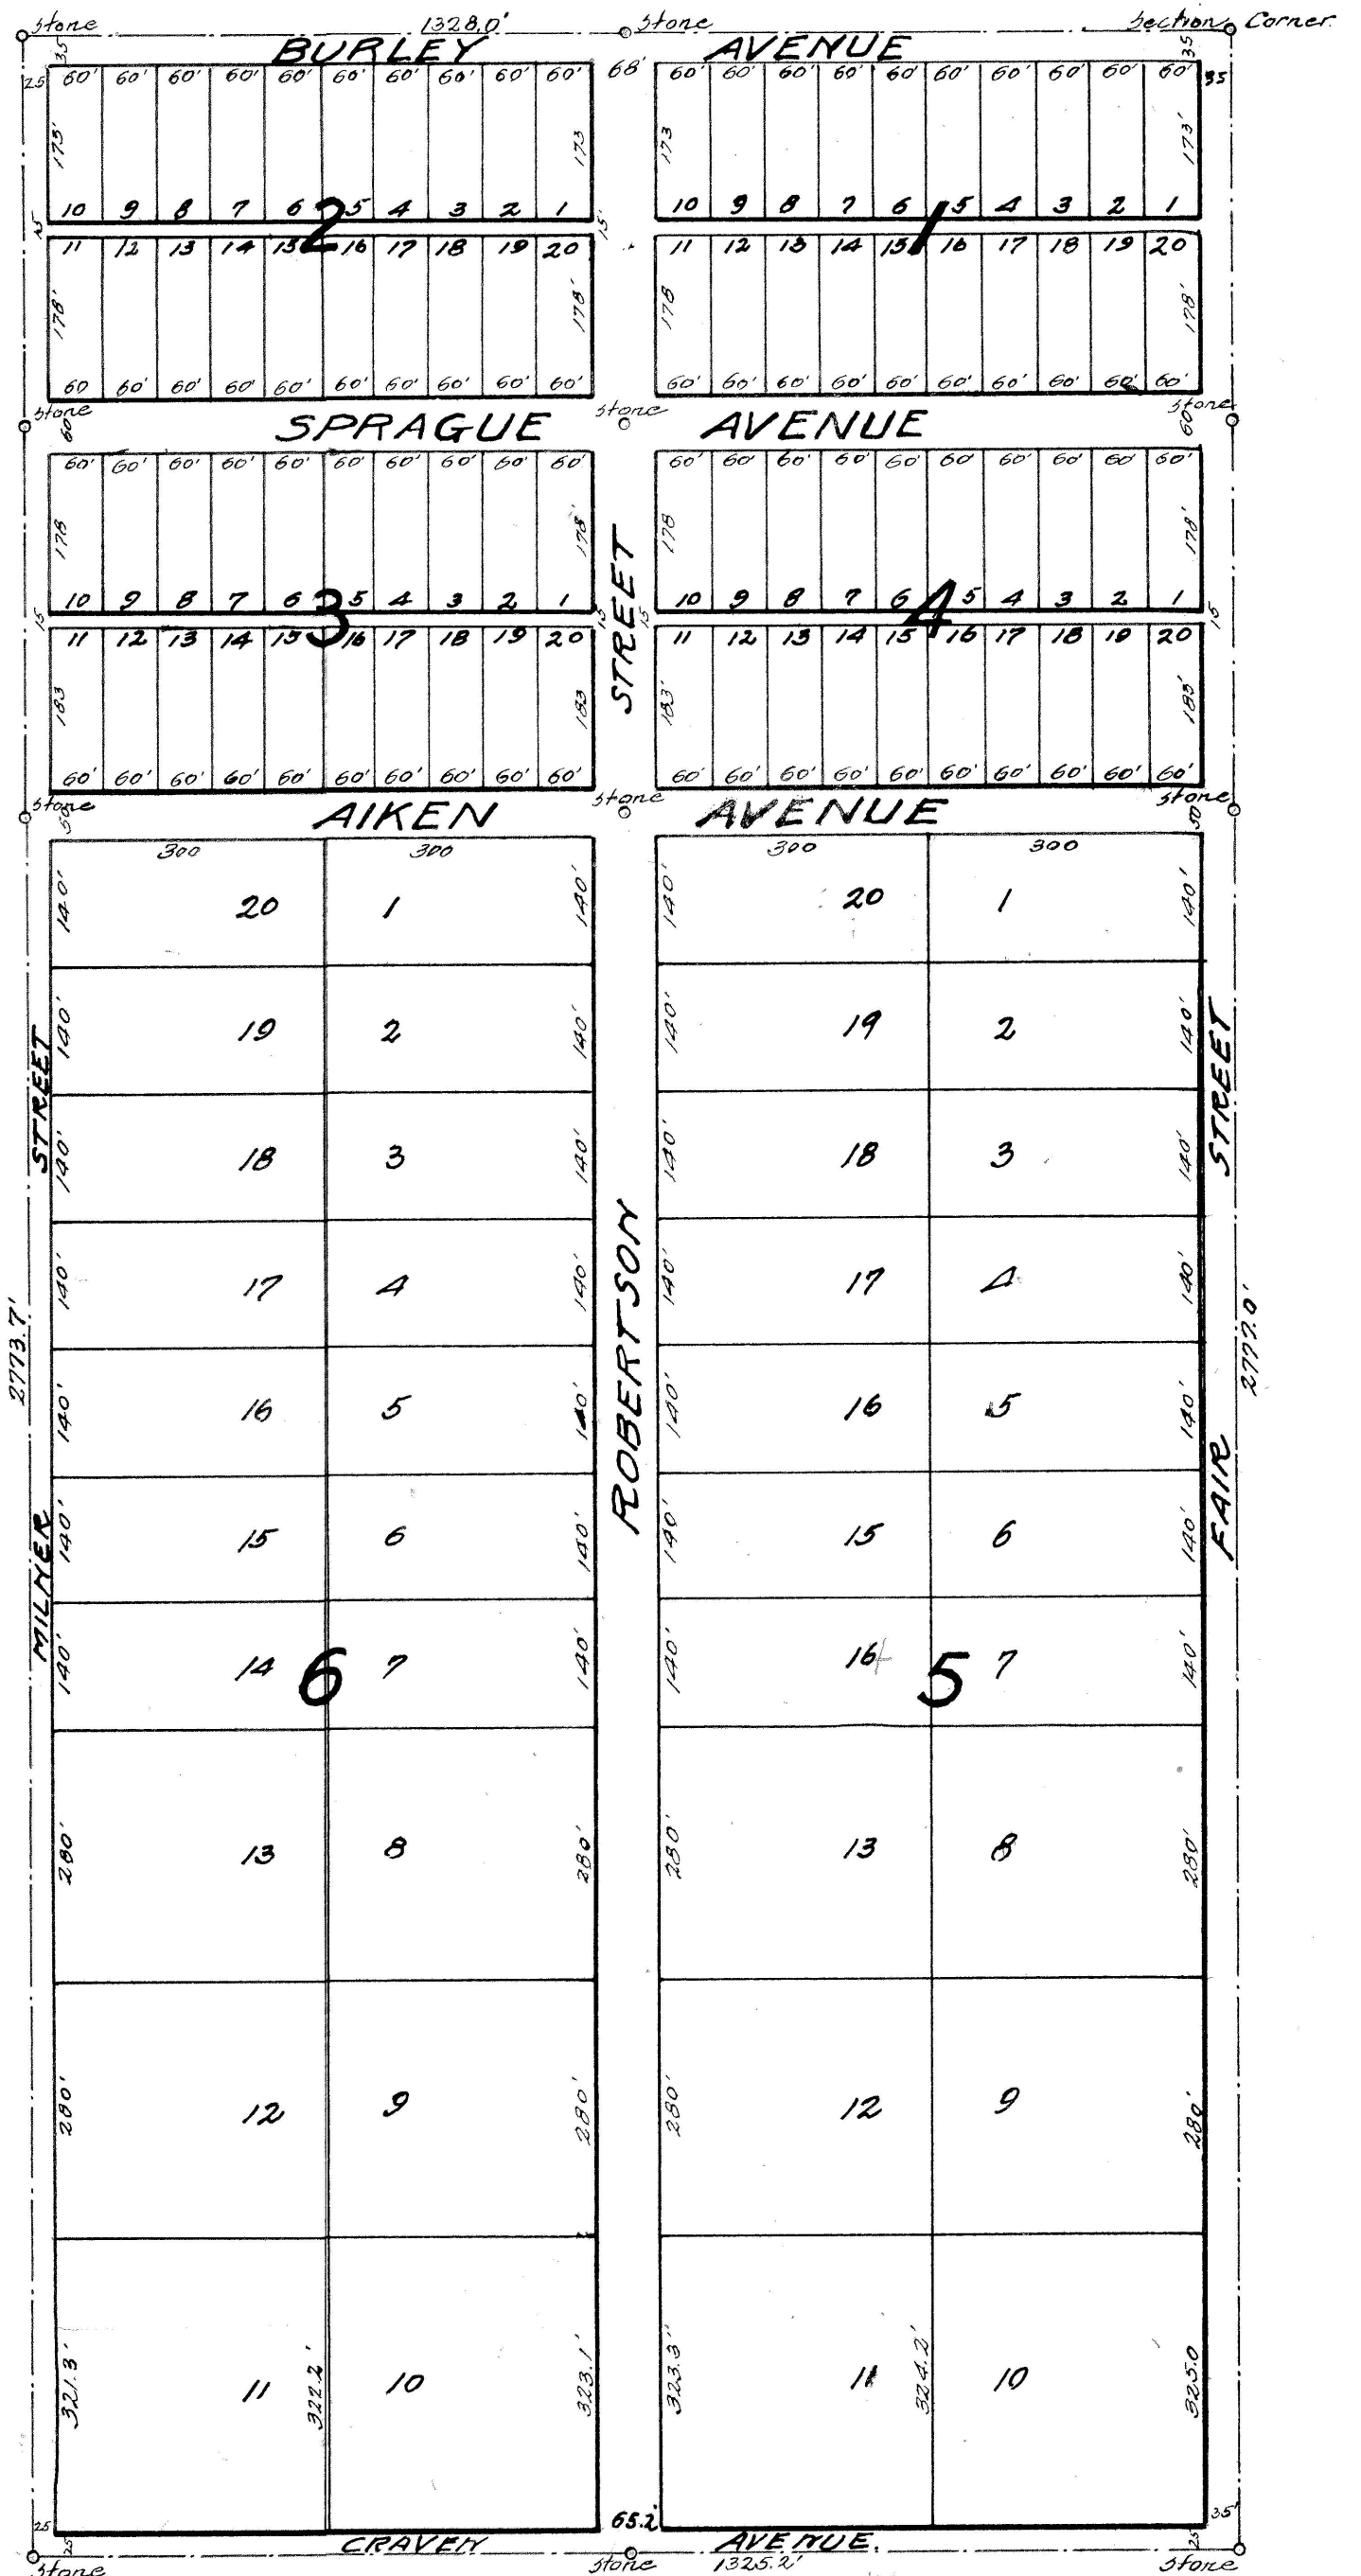

Twin Falls County, Idaho

Recorded for:
IRRIGATED LANDS CO.

09:00:00 am Jul. 19, 1910

0000 - 020871