

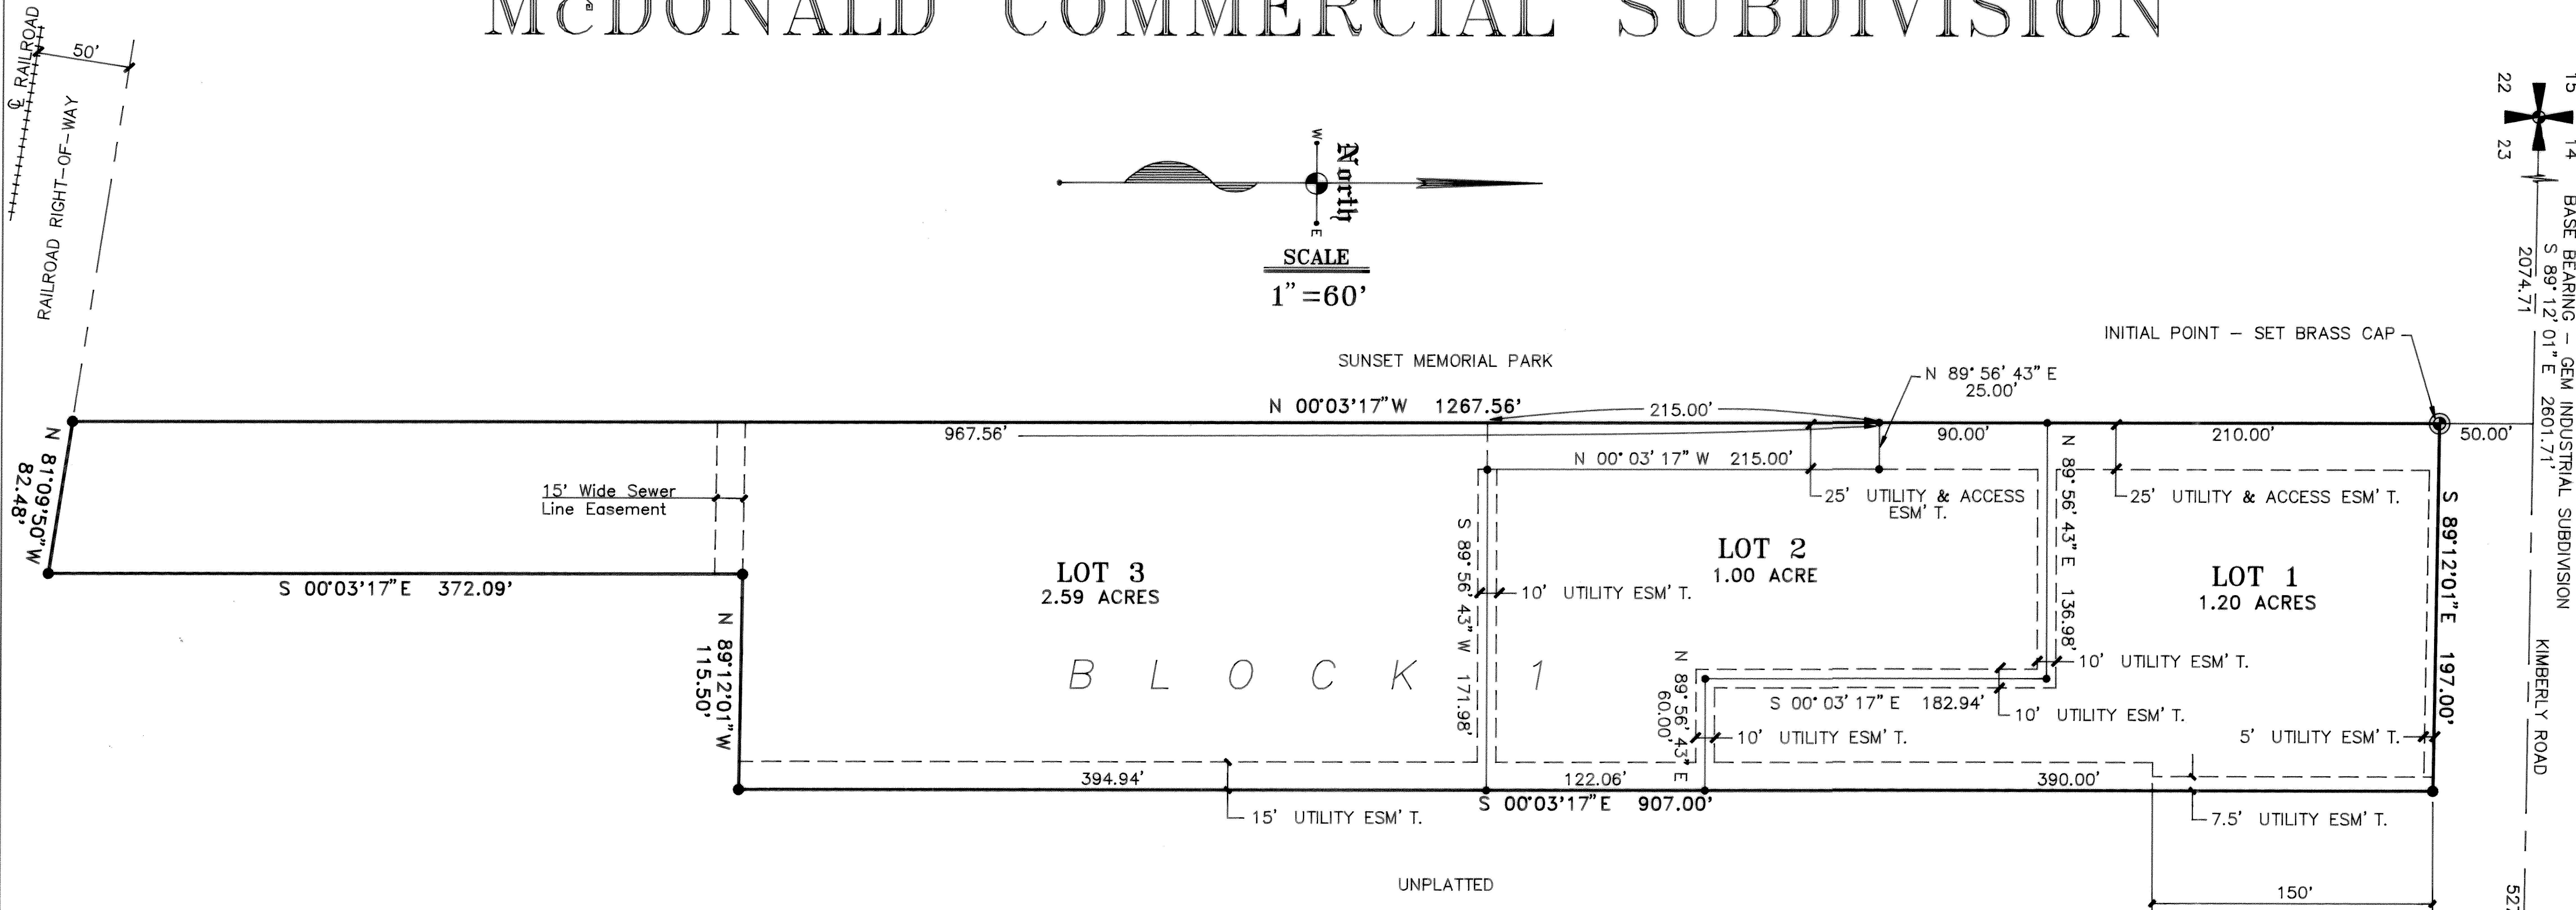


MCDONALD COMMERCIAL SUBDIVISION

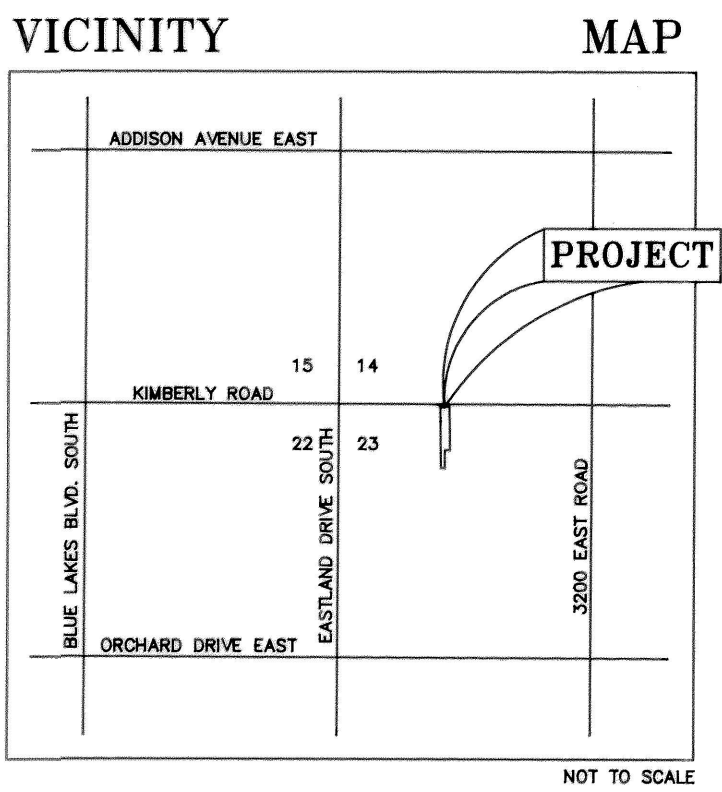

LOCATED IN
NE⁴ NW⁴, SECTION 23
TOWNSHIP 10 SOUTH, RANGE 17 EAST
BOISE MERIDIAN
TWIN FALLS COUNTY, IDAHO
1992

L E G E N D	
SUBDIVISION BOUNDARY LINE	———
LOT LINE	———
SECTION LINE	———
EASEMENT LINE	- - - - -
FOUND BRASS CAP	●
SET 5/8" X 30" REBAR & CAP	•
SET 1/2" X 24" REBAR & CAP	•

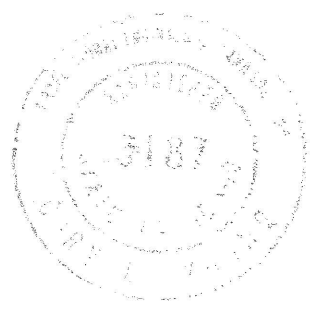

Twin Falls County, Idaho
Recorded for:
EHM ENGINEERS
09:34:00 am Jan. 21, 1993
1993-000840

TWIN FALLS COUNTY, IDAHO
RECORDED FOR: EHM
1993 JAN 21 A & 35
ROBERT S. FORT
EX-OFFICIO RECORDER
FEE: 33.00 DEPUTY: LP

1993000840