
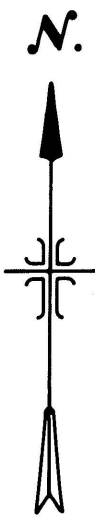



Book 15 Page 3  
Meadows Place

PLAT SHOWING  
MEADOWS PLACE SUBDIVISION  
A RESUBDIVISION OF  
BLOCK 6 OF COLLEGE MEADOWS SUBDIVISION  
TWIN FALLS, TWIN FALLS COUNTY, IDAHO  
1983

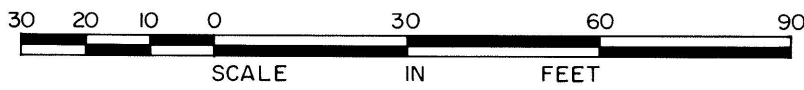


UNPLATTED

FIRESIDE SUBDIVISION

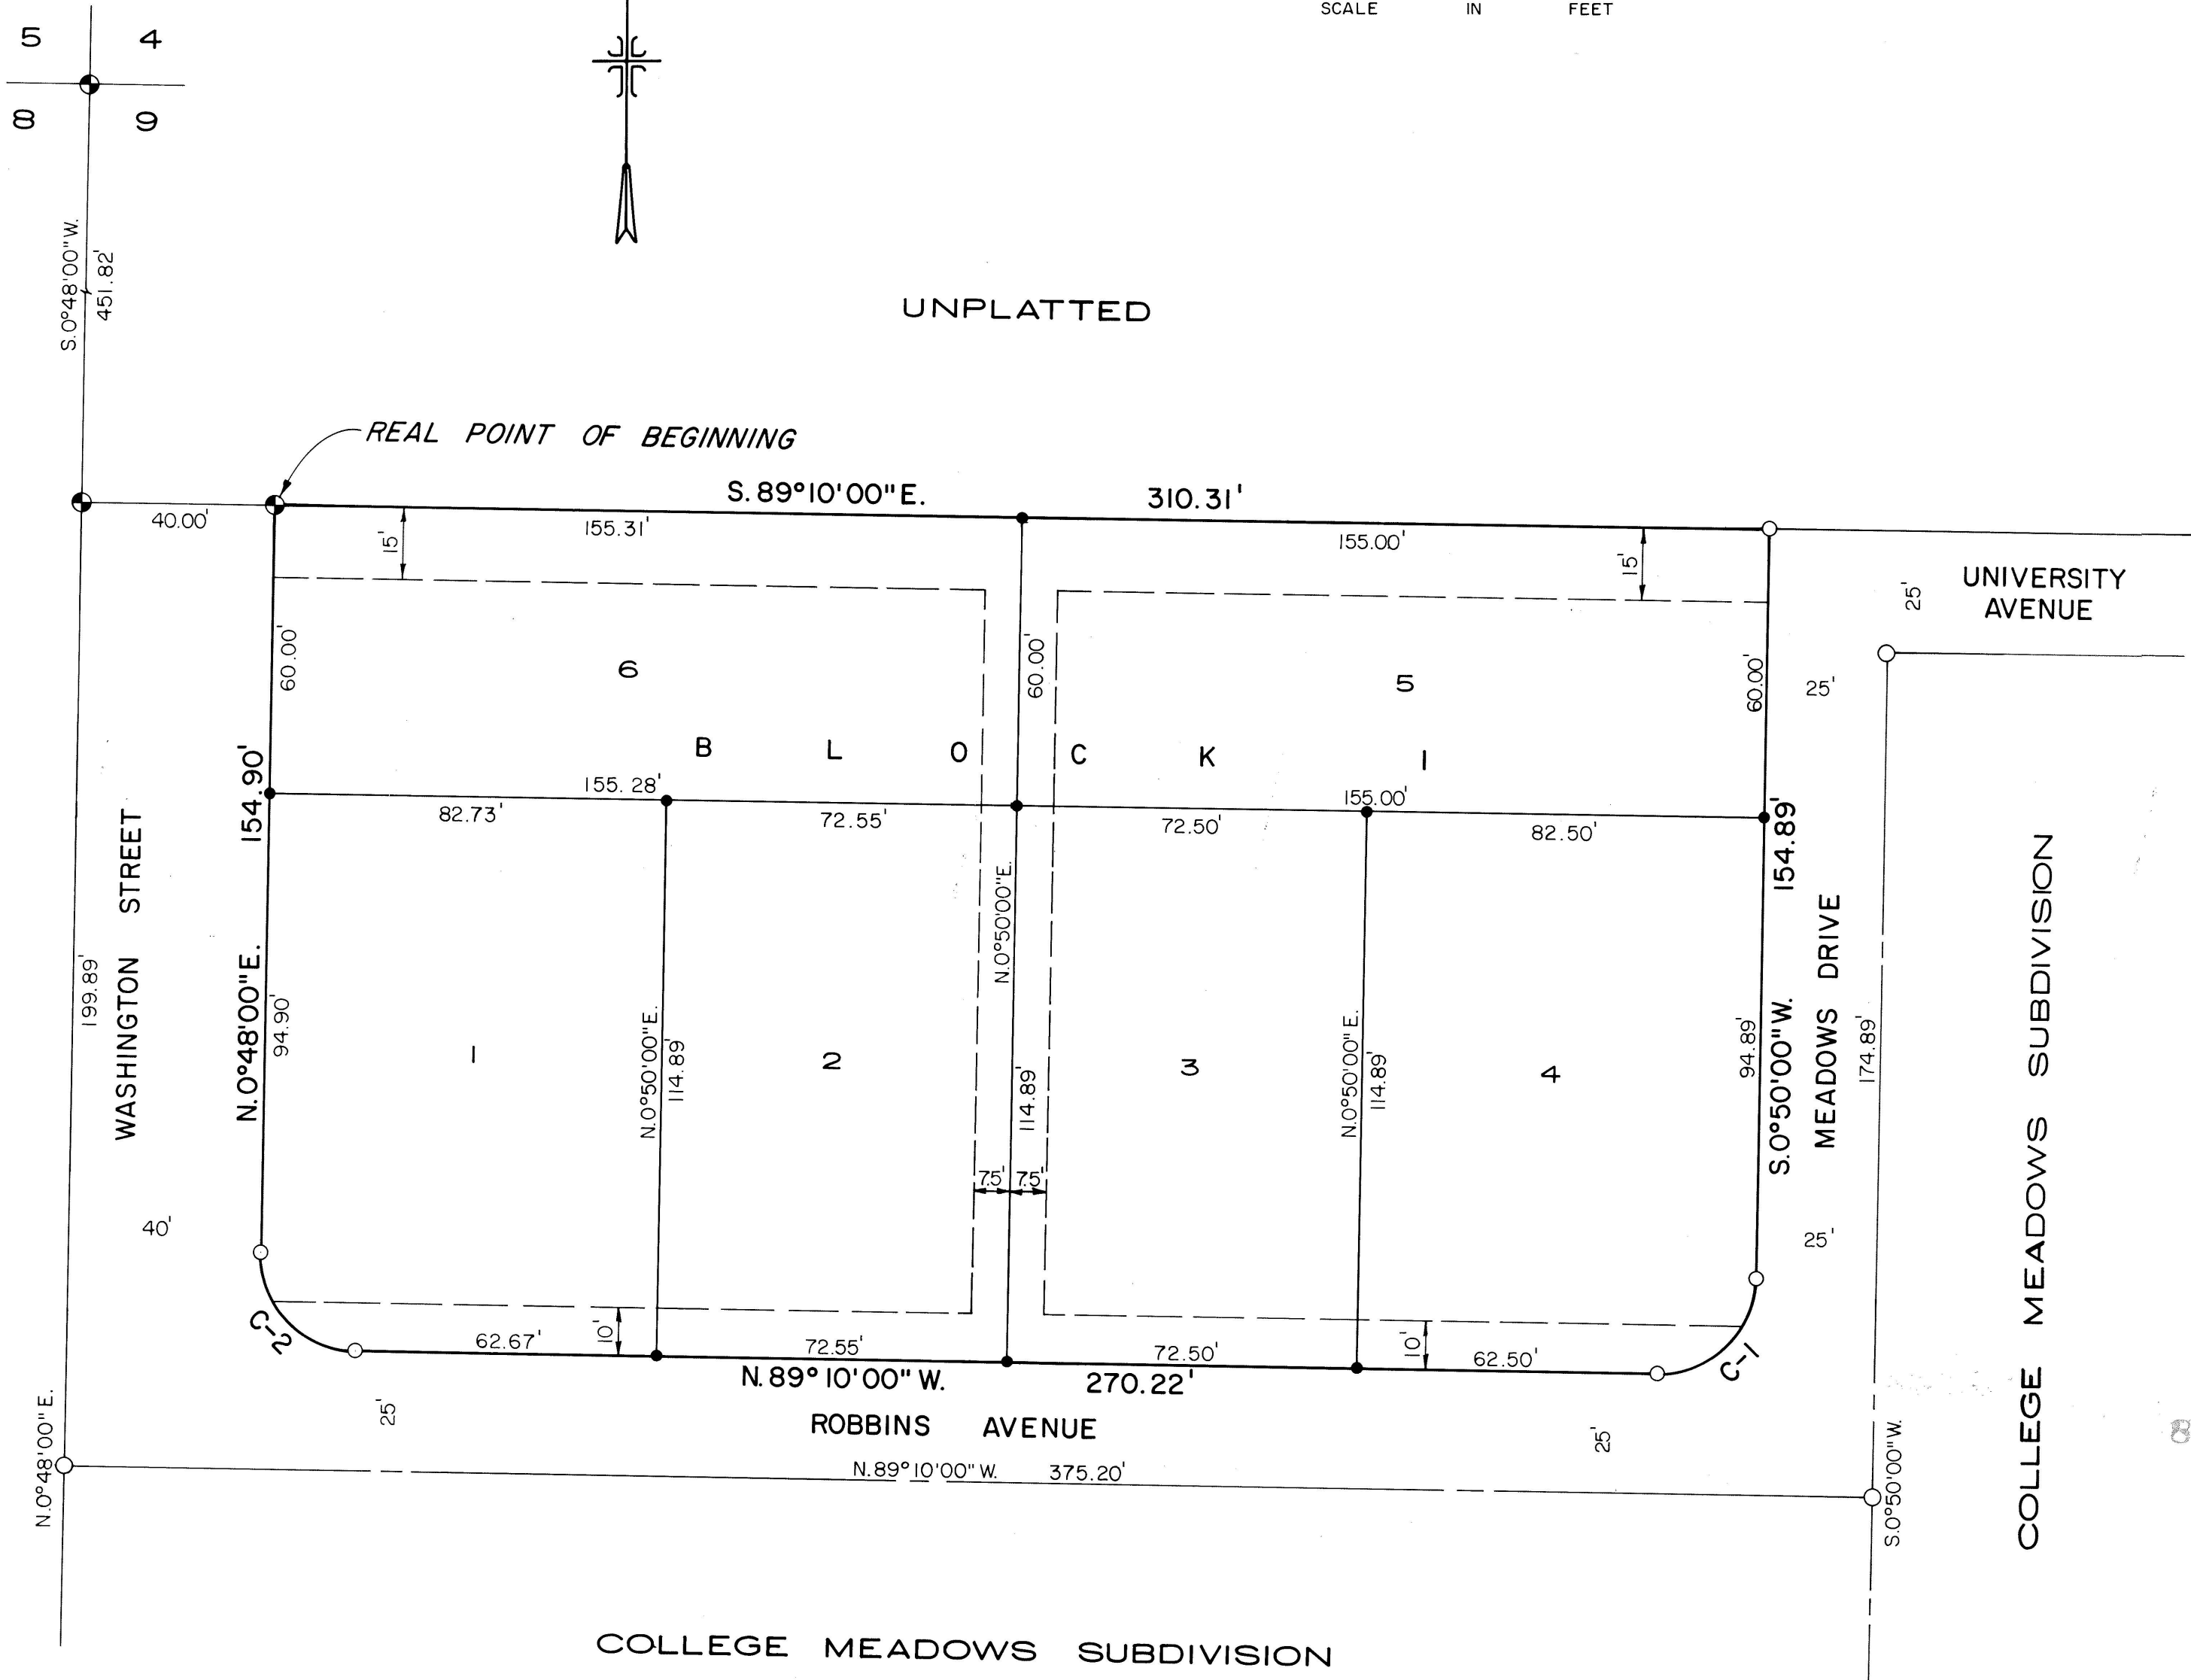


COLLEGE MEADOWS SUBDIVISION

COLLEGE MEADOWS SUBDIVISION

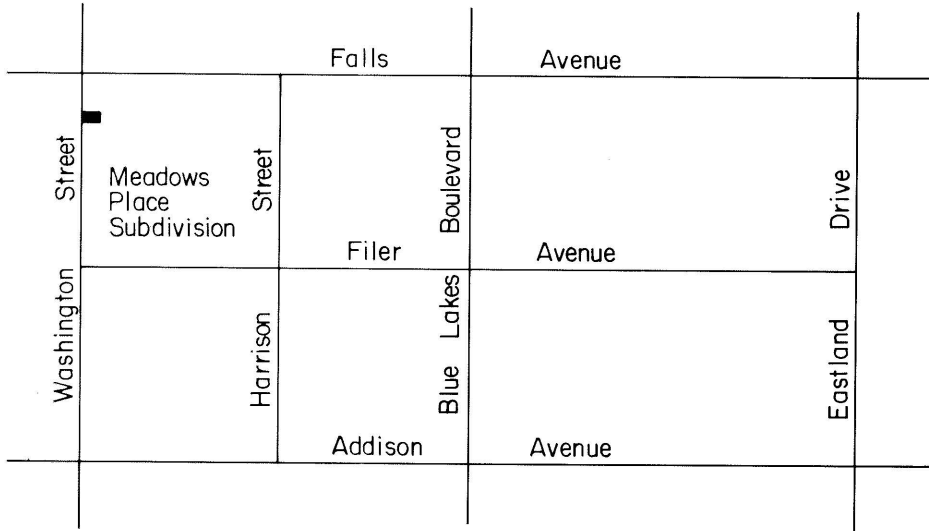

VICINITY SKETCH

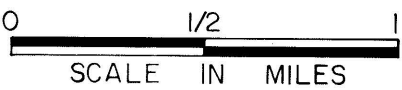

| CURVE DATA |        |           |        |        |        |               |
|------------|--------|-----------|--------|--------|--------|---------------|
| CURVE      | R      | Δ         | T      | L      | CH. L. | CH. BEARING   |
| C-1        | 20.00' | 90°00'00" | 20.00' | 31.42' | 28.28' | S.45°50'00"W. |
| C-2        | 20.00' | 89°58'00" | 19.99' | 31.40' | 28.28' | N.44°11'00"W. |

LEGEND

- Boundary Line
- Brass Cap
- 3/4" x 30" Iron Pin
- 5/8" x 30" Iron Pin
- 1/2" x 24" Iron Pin
- Public Utilities, Irrigation, and Drainage Easement

NOTE

There is hereby reserved along all lot frontages, adjacent to streets, a 5' wide easement for public utilities.

Twin Falls County, Idaho  
Recorded for:  
JUB ENG  
09:00:00 am Jul.01,1983  
0000-844167

J-U-B ENGINEERS, INC.  
Engineers Surveyors Planners  
Twin Falls, Idaho