


FB 10516E119020

05931

Km

MEYERS SUBDIVISION

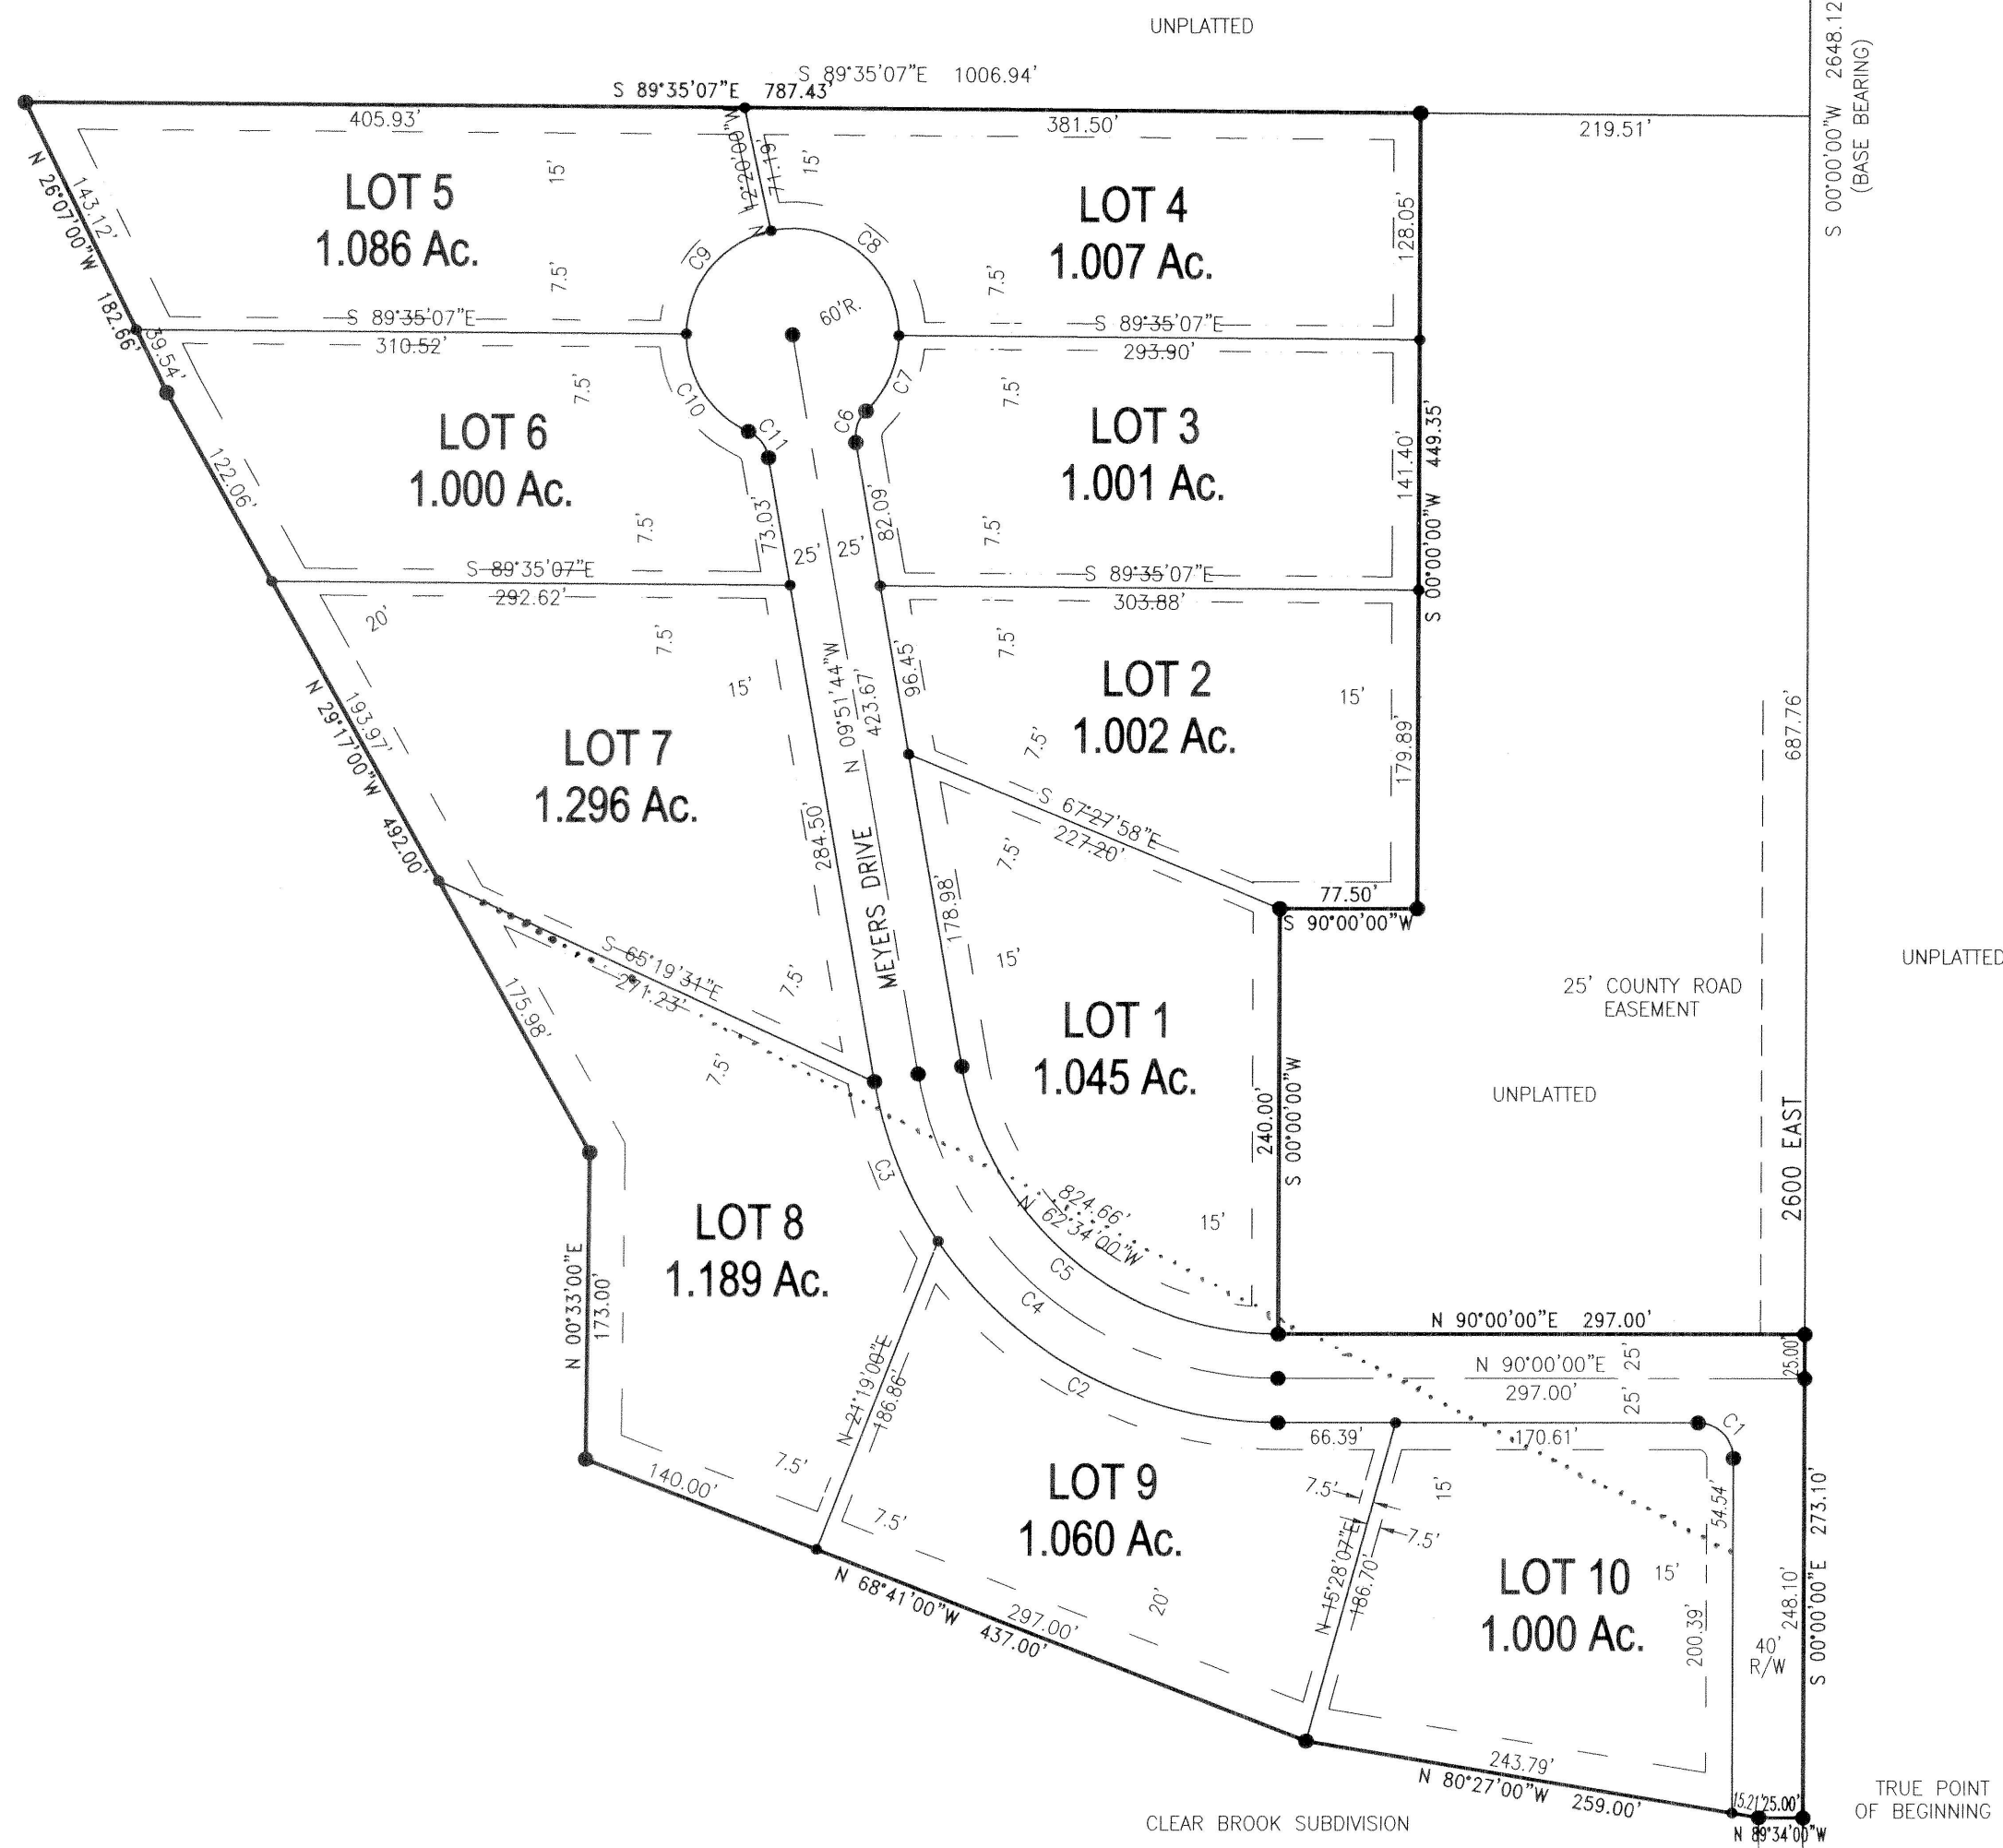


CURVE	DELTA	RADIUS	ARC	CHORD	TANGENT	CHORD BRG
1	90°00'00"	20.00	31.42	28.28	20.00 N 45°00'00"W	
2	55°57'54"	231.89	226.50	217.60	123.20 N 62°01'03"E	
3	24°10'22"	231.89	97.83	97.11	49.65 S 21°56'55"E	
4	80°08'16"	206.89	289.36	266.35	174.02 S 49°55'52"E	
5	80°08'16"	181.89	254.40	234.16	152.99 S 49°55'52"E	
6	55°46'16"	20.00	19.47	18.71	10.58 S 18°01'24"W	
7	45°29'39"	60.00	47.64	46.40	25.16 N 23°09'43"E	
8	102°19'47"	60.00	107.16	93.47	74.53 N 50°45'00"W	
9	77°40'13"	60.00	81.34	75.25	48.30 S 39°15'00"W	
10	66°02'53"	60.00	69.17	65.40	39.00 S 32°36'33"E	
11	55°46'16"	20.00	19.47	18.71	10.58 N 37°44'52"W	

HEALTH CERTIFICATE
Sanitary restrictions as required by Idaho code Title 50, chapter 13, have been satisfied. Sanitary restrictions may be reimposed, in accordance with Idaho code Title 50, chapter 13, section 50-1326, by the issuance of a certificate of disapproval.
Date: Aug 16, 2002
Signature: [Signature]
219
South Central District Health Department
Environmental Health Specialist

NOTE: RESTRICTIONS CONCERNING CPL'S BURIED GAS LINE
THERE IS A 16.5' WIDE EASEMENT FOR THE USE AND MAINTENANCE OF THE BURIED LINE. NO ACTIVITY (DIGGING, TRENCHING, ETC.) WILL BE ALLOWED WITHIN THE EASEMENT WITHOUT PRIOR NOTICE TO CPL (801-539-7597). ALL BURIED LINES CROSSING CPL'S PIPELINE MUST MAINTAIN A MINIMUM VERTICAL SEPARATION OF 24". UTILITY POLES WILL NOT BE ALLOWED WITHIN THE EASEMENT. GROUND COVER OVER THE BURIED PIPELINE SHALL MEET CURRENT DEPARTMENT OF TRANSPORTATION REGULATIONS SPECIFIED IN CFR 49, PARTS 195.200, 195.210, AND 195.248. NO METAL PIPELINES AND/OR STRUCTURES SHALL BE PLACED WITHIN 50.0 FEET OF THE BURIED PIPELINE WITHOUT PRIOR APPROVAL FROM CPL.

THE LOTS ON THIS PLAT ARE SUBJECT TO RESTRICTIONS CONCERNING THE LOCATION OF WELLS AND SEPTIC SYSTEMS. THESE RESTRICTIONS ARE ON FILE AT SOUTH CENTRAL DISTRICT HEALTH AND NO SEPTIC SYSTEM PERMITS WILL BE ISSUED UNLESS THEY CONFORM TO THESE RESTRICTIONS. NO BUILDING PERMITS WILL BE ISSUED WITHOUT CONSENT OF THE HEALTH DEPARTMENT AND CONFORMANCE TO THESE RESTRICTIONS.

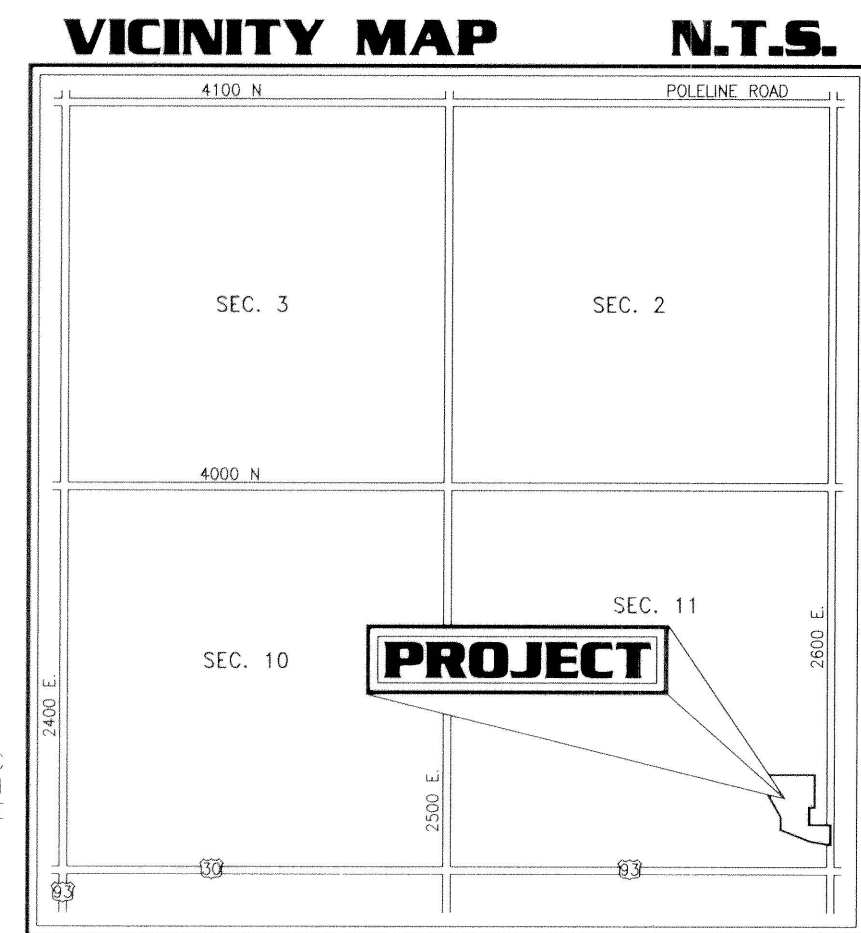

ALL POINTS LAND SURVEYING
JOHN ROOT - P.L.S. #889
SURVEYING - CONSTRUCTION MANAGEMENT

Twin Falls County, Idaho
Recorded for:
JOHN ROOT
01:01pm
2002-08174
No. of Pages: 2
Ex-Officio Recorder
Deputy: BL