


PLAT
OF
MILNER ADDITION
TO
TWIN FALLS IDAHO
SCALE 1" = 100'

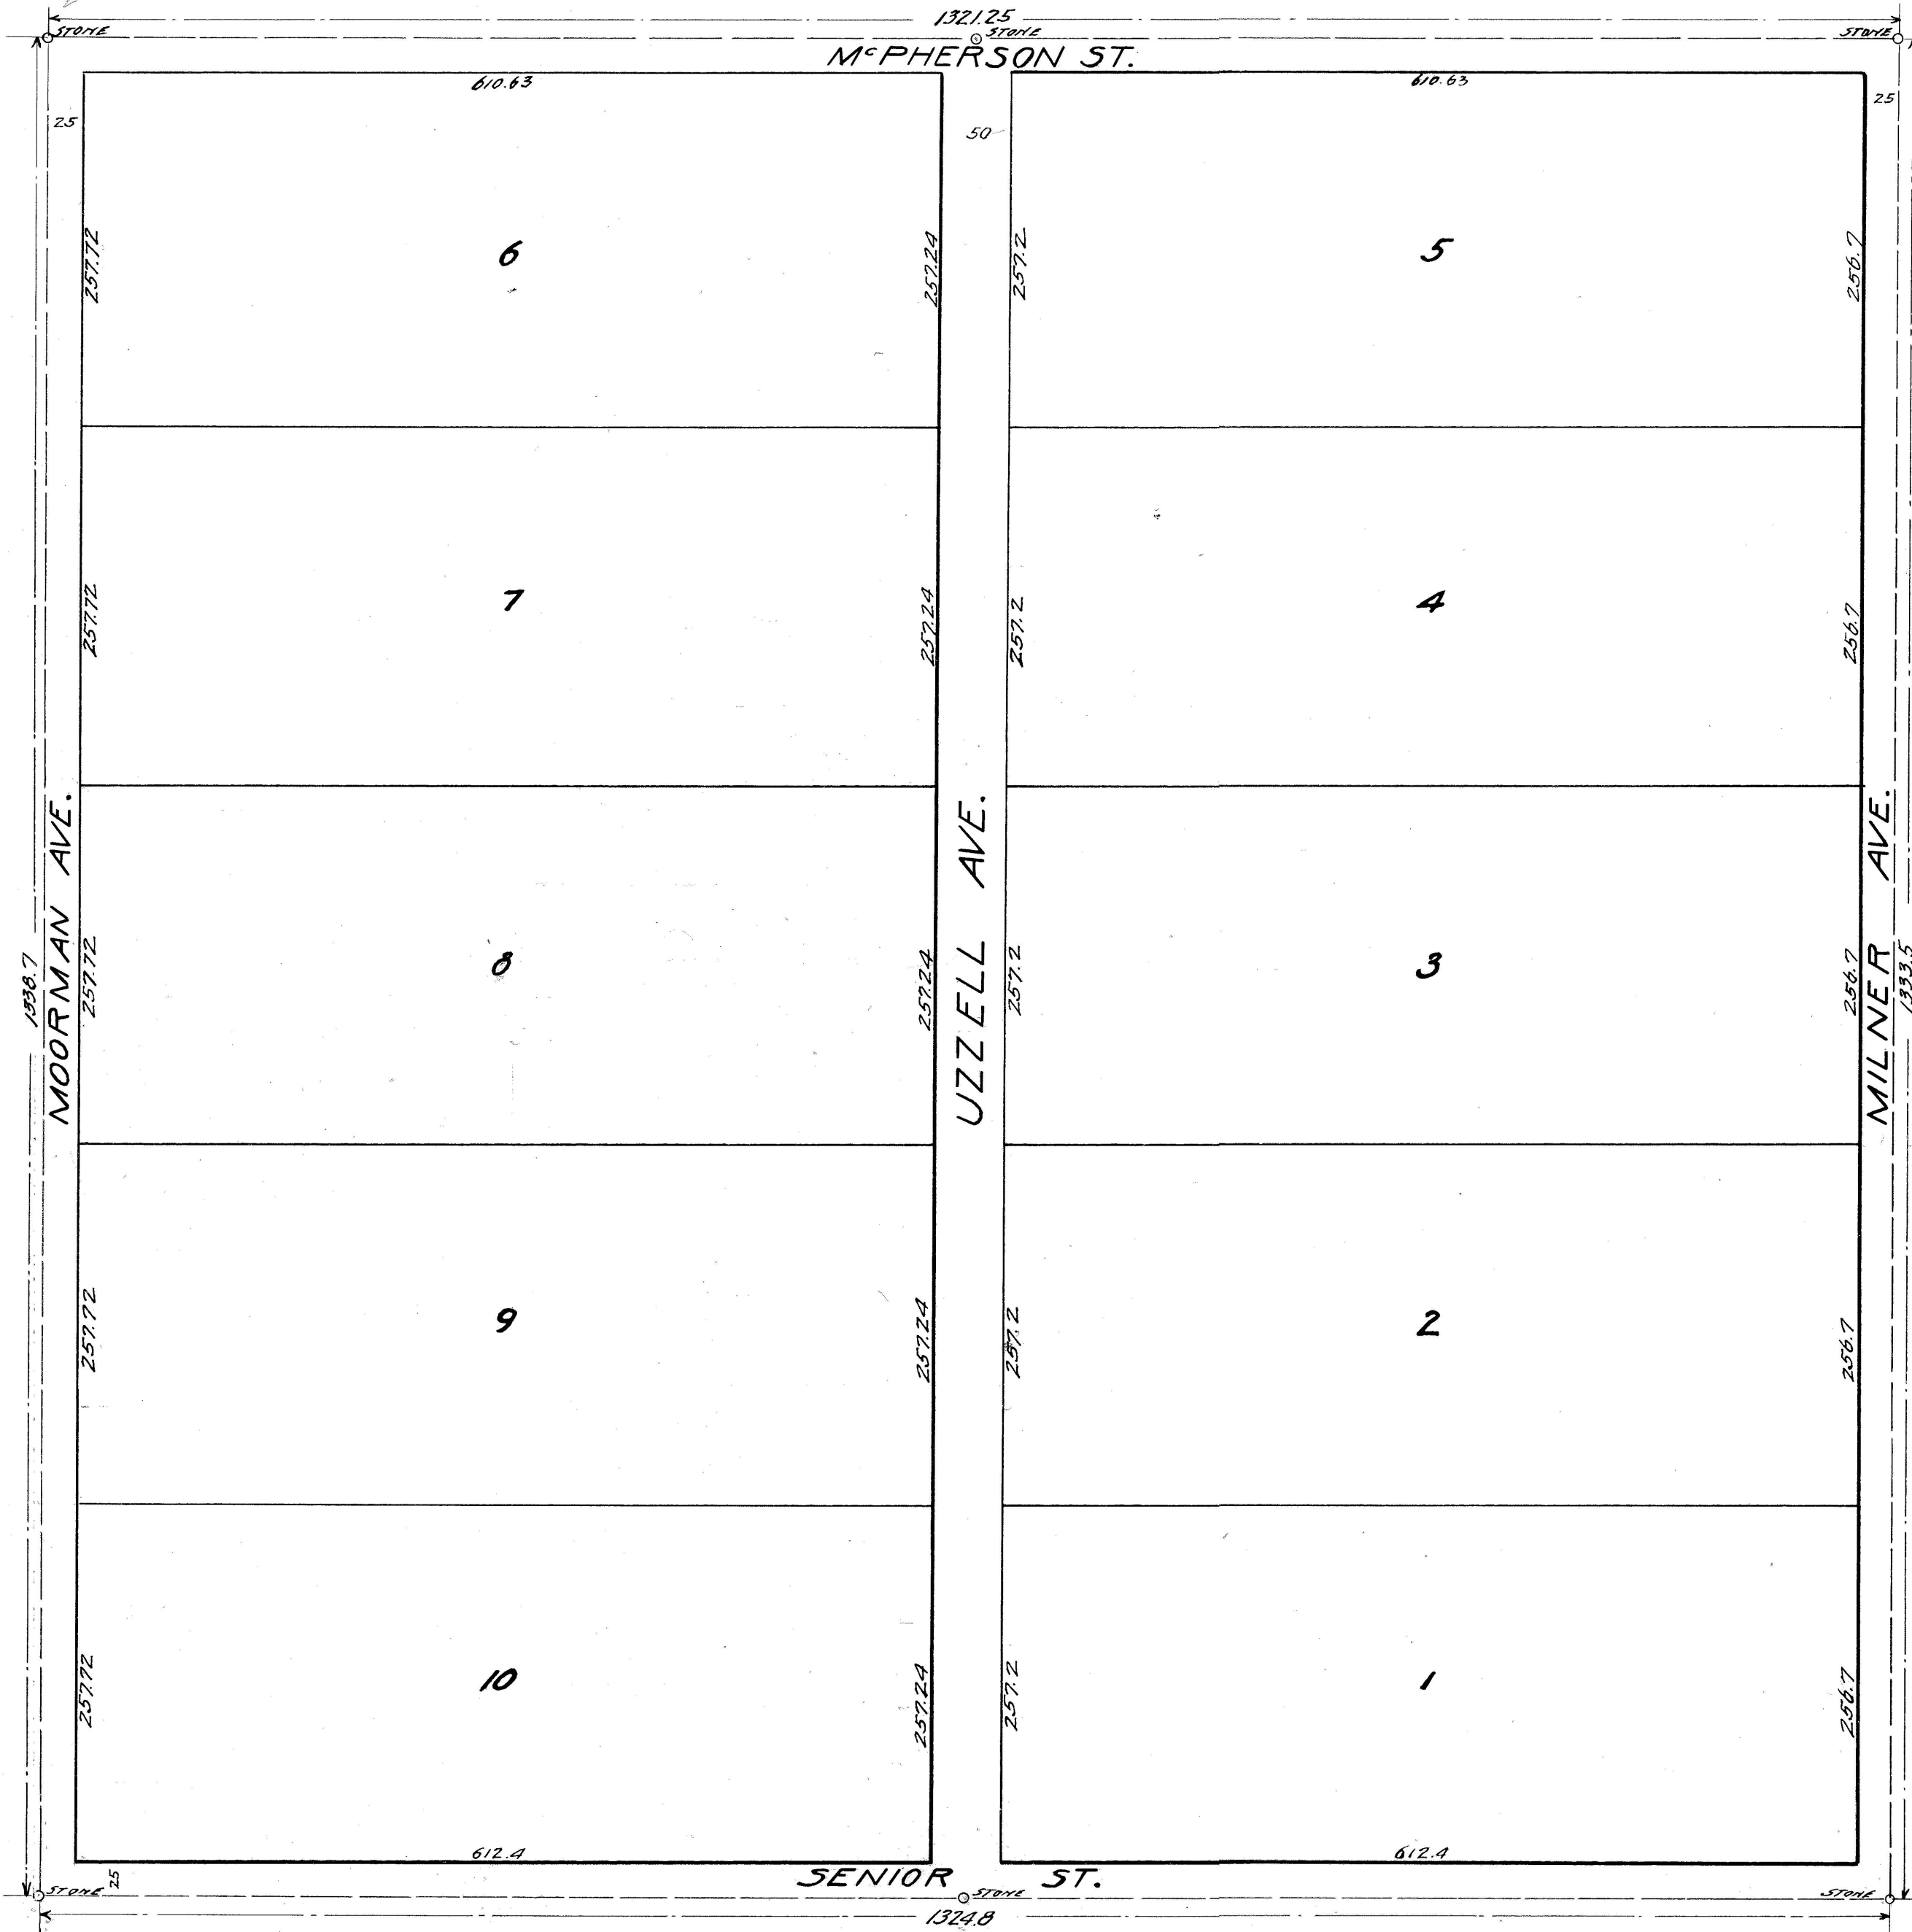

STATE OF IDAHO } S.S.
COUNTY OF TWIN FALLS

I hereby certify that I am the person who surveyed the NW 1/4 of the SE 1/4 of Section 9 T10S, R17 E, B.M. and that the accompanying plat is a true and correct representation of the same as marked out upon the ground.

CHAS. H. MULL
Licensed Surveyor.

Subscribed and sworn to before me this 25th day of Sept. 1907 30th Oct. 1907.

HENRY J. WALL
Notary Public

My commission expires 3 APRIL 1911.

SEAL OF NOTARY PUBLIC

STATE OF UTAH } S.S.
COUNTY OF SALT LAKE

Know all men by these presents, that I the undersigned do hereby certify that the following is a true and correct description of the land included in the MILNER ADDITION which is included here with said land being shown and described as the NW 1/4 of the SE 1/4 of Sec. 9 T10S, R17E, B.M. and I do further certify that it is my intention to include the same in the said plat thereof and that in consideration of the filing of said plat by the County Recorder of TWIN FALLS COUNTY, IDAHO, and the acceptance by the public of said streets shown on said plat do hereby give and grant to the public forever in fee simple such portion of said premises platted as are on the said plat set aside for streets, for public use forever.

ARCHIBALD C. MILNER

STATE OF UTAH } S.S.
COUNTY OF SALT LAKE

On this 26 day of Sept. 1907, before me Pauline Schettler a Notary Public in and for said county personally appeared ARCHIBALD C. MILNER known to me to be the person whose name is subscribed to the foregoing dedication and plat and acknowledged to me that he executed the same.

IN WITNESS WHEREOF, I have hereunto set my hand and affixed my official seal, the day and year in this certificate first above written.

PAULINE SCHESSLER
Notary Public

My commission expires November 15th 1907.

SEAL OF NOTARY PUBLIC

1556

STATE OF IDAHO } S.S.
COUNTY OF TWIN FALLS

I hereby certify that this instrument filed for record at request of

A. McPHERSON
at 2 minutes past 10 o'clock P.M. this 30th day of Oct. A.D. 1907 in my office and duly recorded in book _____ of _____ page _____

H. T. WEST
Ex-Officio Recorder

Deputy

Fees \$3.50
Paid