


MILNER TOWNSITE

TWIN FALLS COUNTY
IDAHO

SE 1/4 SEC. 29, T. 10 S. R. 21 E. B.M.

SCALE 1"=300'

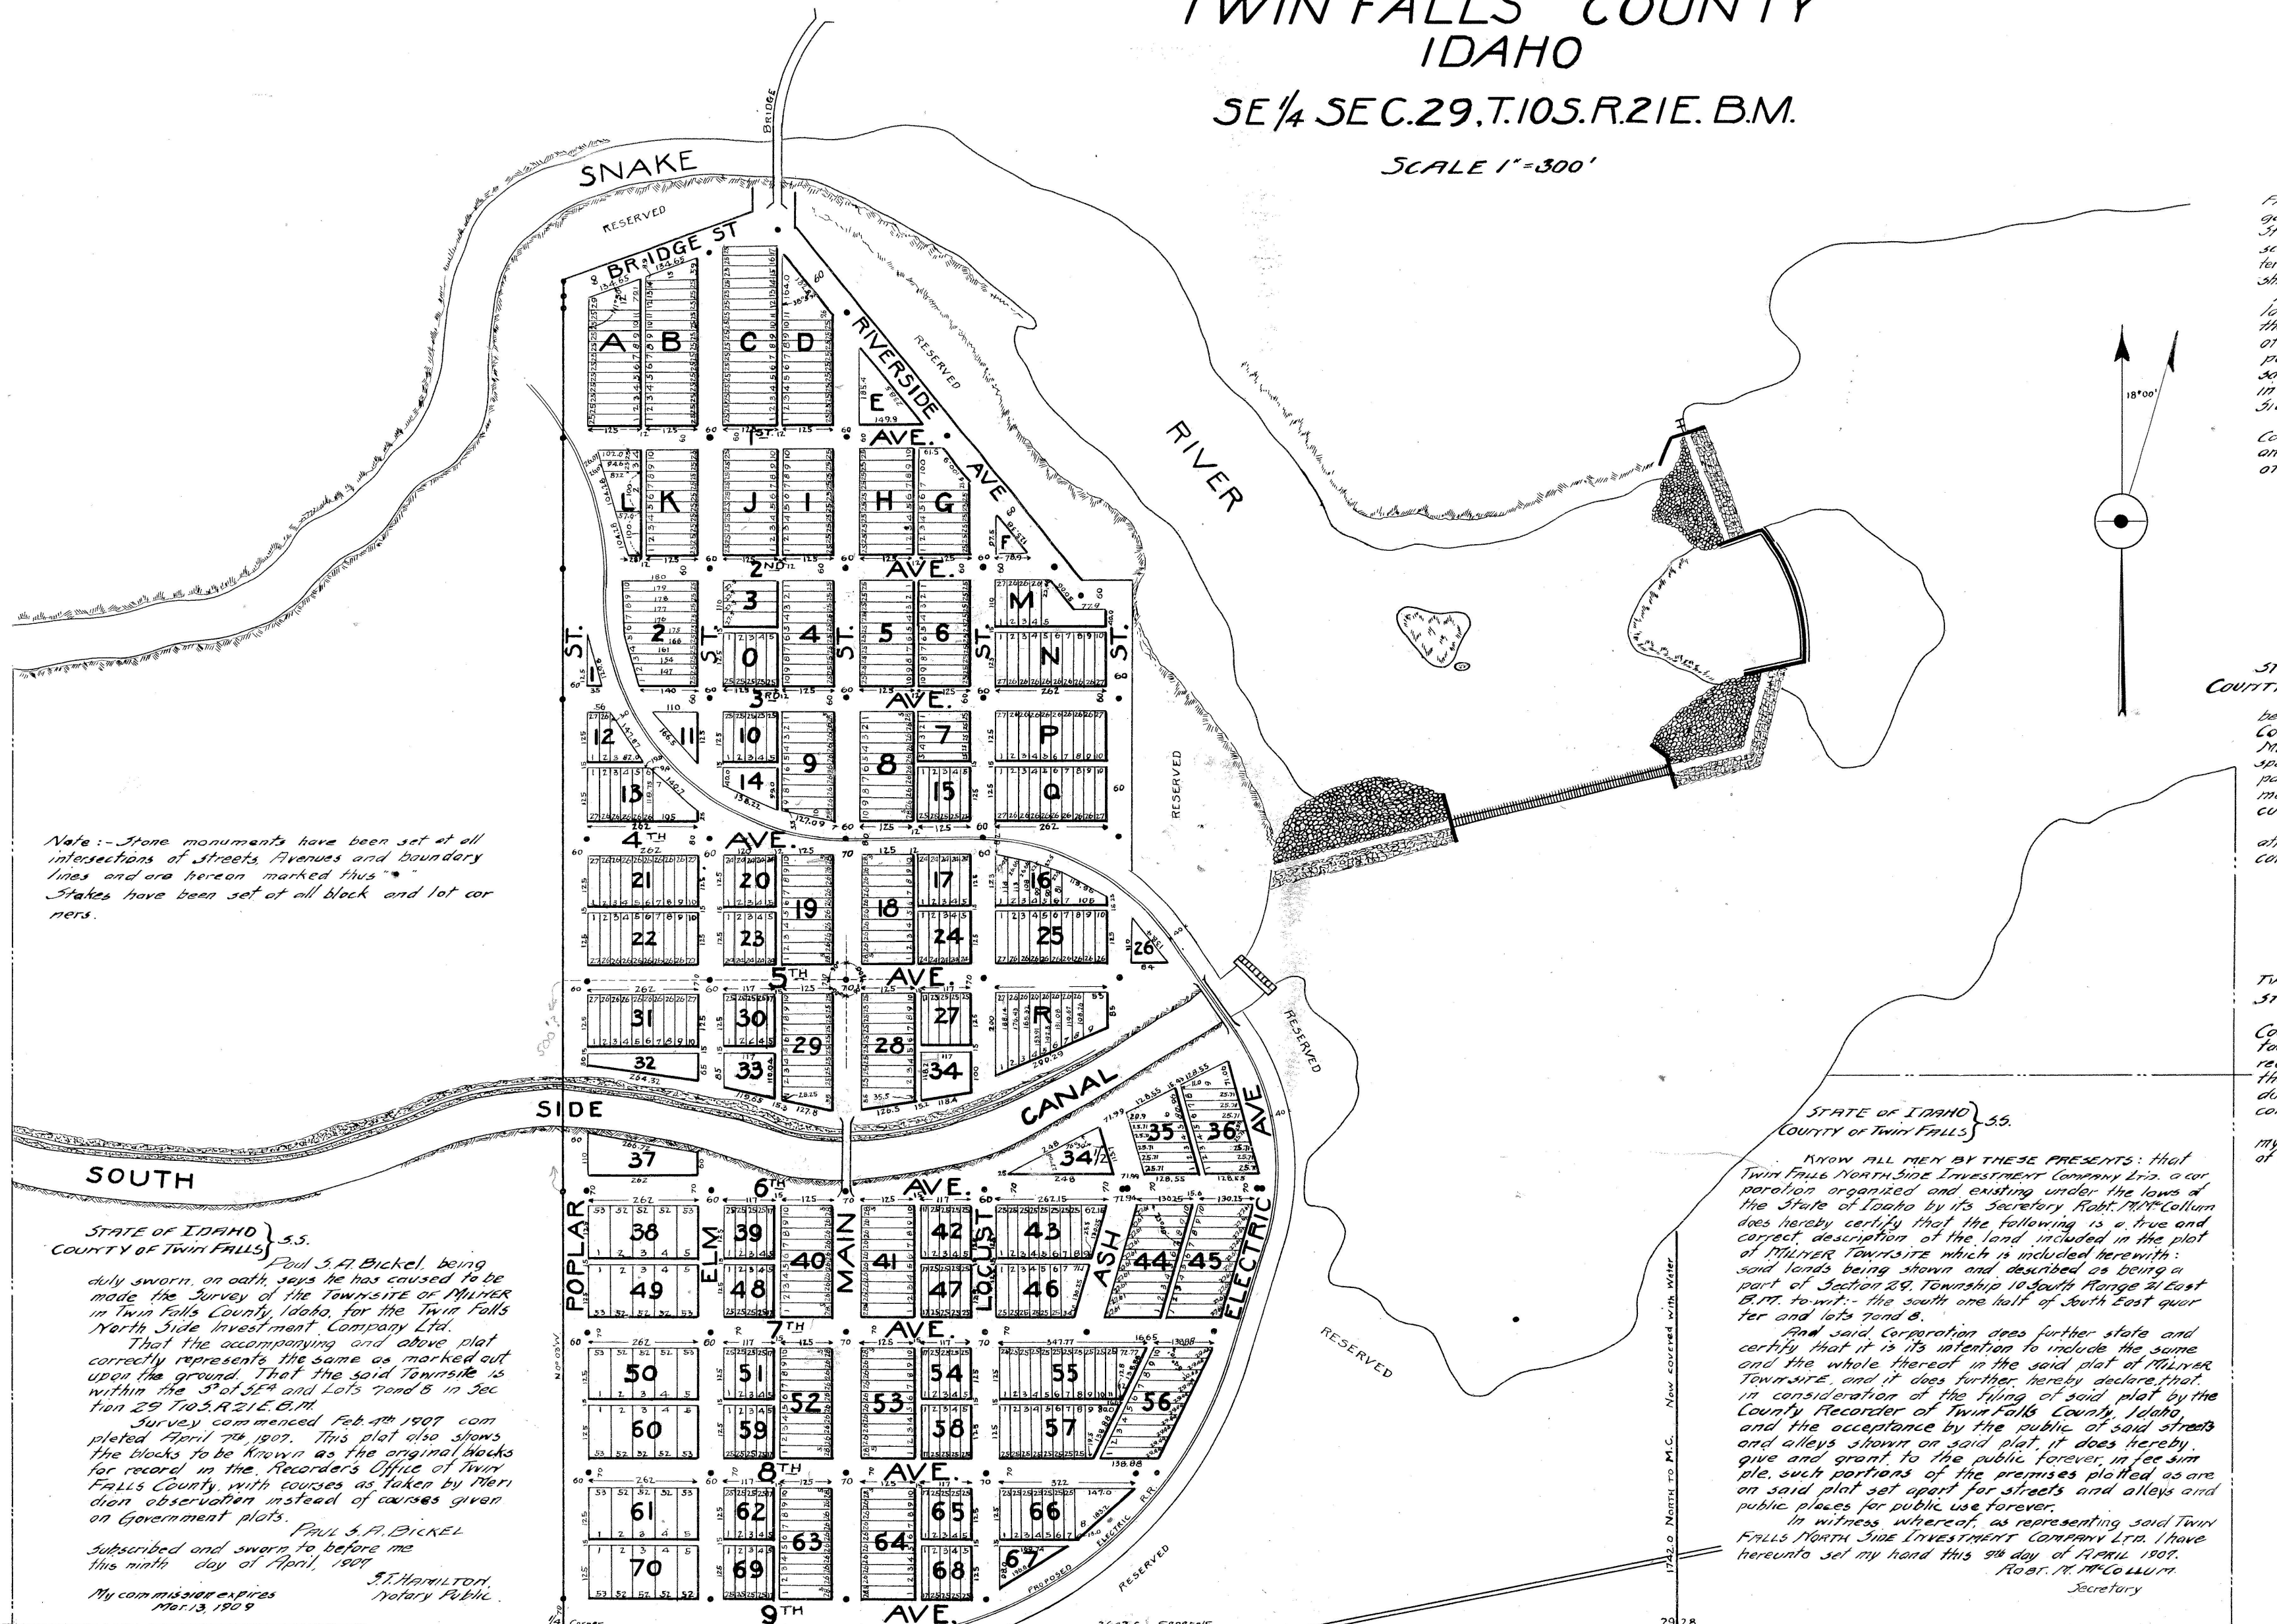

Note: Stone monuments have been set at all intersections of streets, avenues and boundary lines and are hereon marked thus *
Stakes have been set at all block and lot corners.

STATE OF IDAHO } S.S.
COUNTY OF TWIN FALLS }

Paul S. A. Bickel, being duly sworn, on oath says he has caused to be made the Survey of the Townsite of Milner in Twin Falls County, Idaho, for the Twin Falls North Side Investment Company Ltd.
That the accompanying and above plat correctly represents the same as marked out upon the ground. That the said Townsite is within the 3rd 1/2 Sec. and Lots 2 and 3 in Section 29 T. 10 S. R. 21 E. B.M.

Survey commenced Feb. 4th 1907, completed April 7th 1907. This plat also shows the blocks to be known as the original blocks for record in the Recorder's Office of Twin Falls County, with courses as taken by Meridian observation instead of courses given on Government plots.

Paul S. A. Bickel
Subscribed and sworn to before me
this ninth day of April, 1907.
My commission expires
Mar. 13, 1909

SEAL
NOTARY PUBLIC

KNOW ALL MEN BY THESE PRESENTS: That the Twin Falls North Side Investment Company, Ltd., a Corporation organized and existing under and by virtue of the laws of the State of Idaho, is the owner in fee simple of the following described land, to-wit: The South one-half of the Southeast one-quarter and Lots Seven and Eight in section twenty-nine in Town Ship Ten South, Range Twenty-one East of Boise Meridian. And said corporation does further certify that it has laid out and platted said land as shown by this map as the Townsite of Milner in the County of Twin Falls, State of Idaho. And it does hereby dedicate to the use of the public forever all the streets and alleys as shown on said plat. Subject however to the reservations contained in the conveyance of this property to the Twin Falls North Side Investment Company, Limited.
In witness whereof the Twin Falls North Side Investment Company, Ltd., has caused these presents to be duly signed and attested by its Treasurer and Secretary this 19th day of April, 1907.
TWIN FALLS NORTH SIDE INVESTMENT COMPANY, LTD.
By D.C. MacWatters, Treasurer.

Attest: R.M. McCollum
Secretary

STATE OF IDAHO } S.S.
COUNTY OF TWIN FALLS }

On this 17th day of April, in the year 1907, before me J.T. Hamilton, a Notary Public in and for said County, personally appeared D.C. MacWatters and Robert M. McCollum, known to me to be the Treasurer and Secretary respectively of the said Twin Falls North Side Investment Company, Ltd., the corporation that executed the above instrument and acknowledged to me that such corporation executed the same.
In witness whereof I have hereunto set my hand and affixed my notarial seal the day and year in this certificate first above written

J.T. Hamilton
Notary Public

SEAL
NOTARY PUBLIC

TWIN FALLS COUNTY } S.S.
STATE OF IDAHO }

I H.T. West, Recorder of Twin Falls County, Idaho, do hereby certify that the foregoing and attached Plat of the Townsite of Milner was filed for record on April 20th at 2:45 P.M. in the year 1907, at the request of D.C. MacWatters, and that the same was duly recorded in Book 1 of Plats of Page 27, of the records of Twin Falls County, Idaho.
In witness whereof, I have hereunto set my hand and affixed the seal of my office this 20th day of April, 1907.

H.T. West
Recorder

SEAL
NOTARY PUBLIC

STATE OF IDAHO } S.S.
COUNTY OF TWIN FALLS }

KNOW ALL MEN BY THESE PRESENTS: That Twin Falls North Side Investment Company Ltd., a corporation organized and existing under the laws of the State of Idaho by its Secretary Robert M. McCollum does hereby certify that the following is a true and correct description of the land included in the plat of Milner Townsite which is included herewith: said lands being shown and described as being a part of Section 29, Township 10 South Range 21 East B.M. to-wit: the south one-half of South East quarter and lots 2 and 3.

And said Corporation does further state and certify that it is its intention to include the same and the whole thereof in the said plat of Milner Townsite, and it does further hereby declare that, in consideration of the filing of said plat by the County Recorder of Twin Falls County, Idaho, and the acceptance by the public of said streets and alleys shown on said plat, it does hereby give and grant to the public forever, in fee simple, such portions of the premises platted as are on said plat set apart for streets and alleys and public places for public use forever.

In witness whereof, as representing said Twin Falls North Side Investment Company Ltd. I have hereunto set my hand this 9th day of April 1907.
Robert M. McCollum
Secretary

STATE OF IDAHO } S.S.
COUNTY OF TWIN FALLS }

On the ninth day of April, in the year of our Lord One Thousand Nine Hundred and Seven before me J.T. Hamilton, a Notary Public in and for said County and State personally appeared Robert M. McCollum known to me to be the Secretary of the Twin Falls North Side Investment Company Ltd., and acknowledged to me that as such Secretary he executed the above having theretofore been directed by said Twin Falls North Side Investment Co. Ltd. so to do.

J.T. Hamilton
Notary Public
My commission expires MAR. 13, 1909

SEAL
NOTARY PUBLIC

Twin Falls County, Idaho
Recorded for:
MACWATTERS, D C
04:00:00 pm Apr. 20, 1907
0000-000233