


MOLANDERS RE-SUBDIVISION
 LOT 20 BLOCK 5 McCOLLUM ADD
 BUHL IDAHO

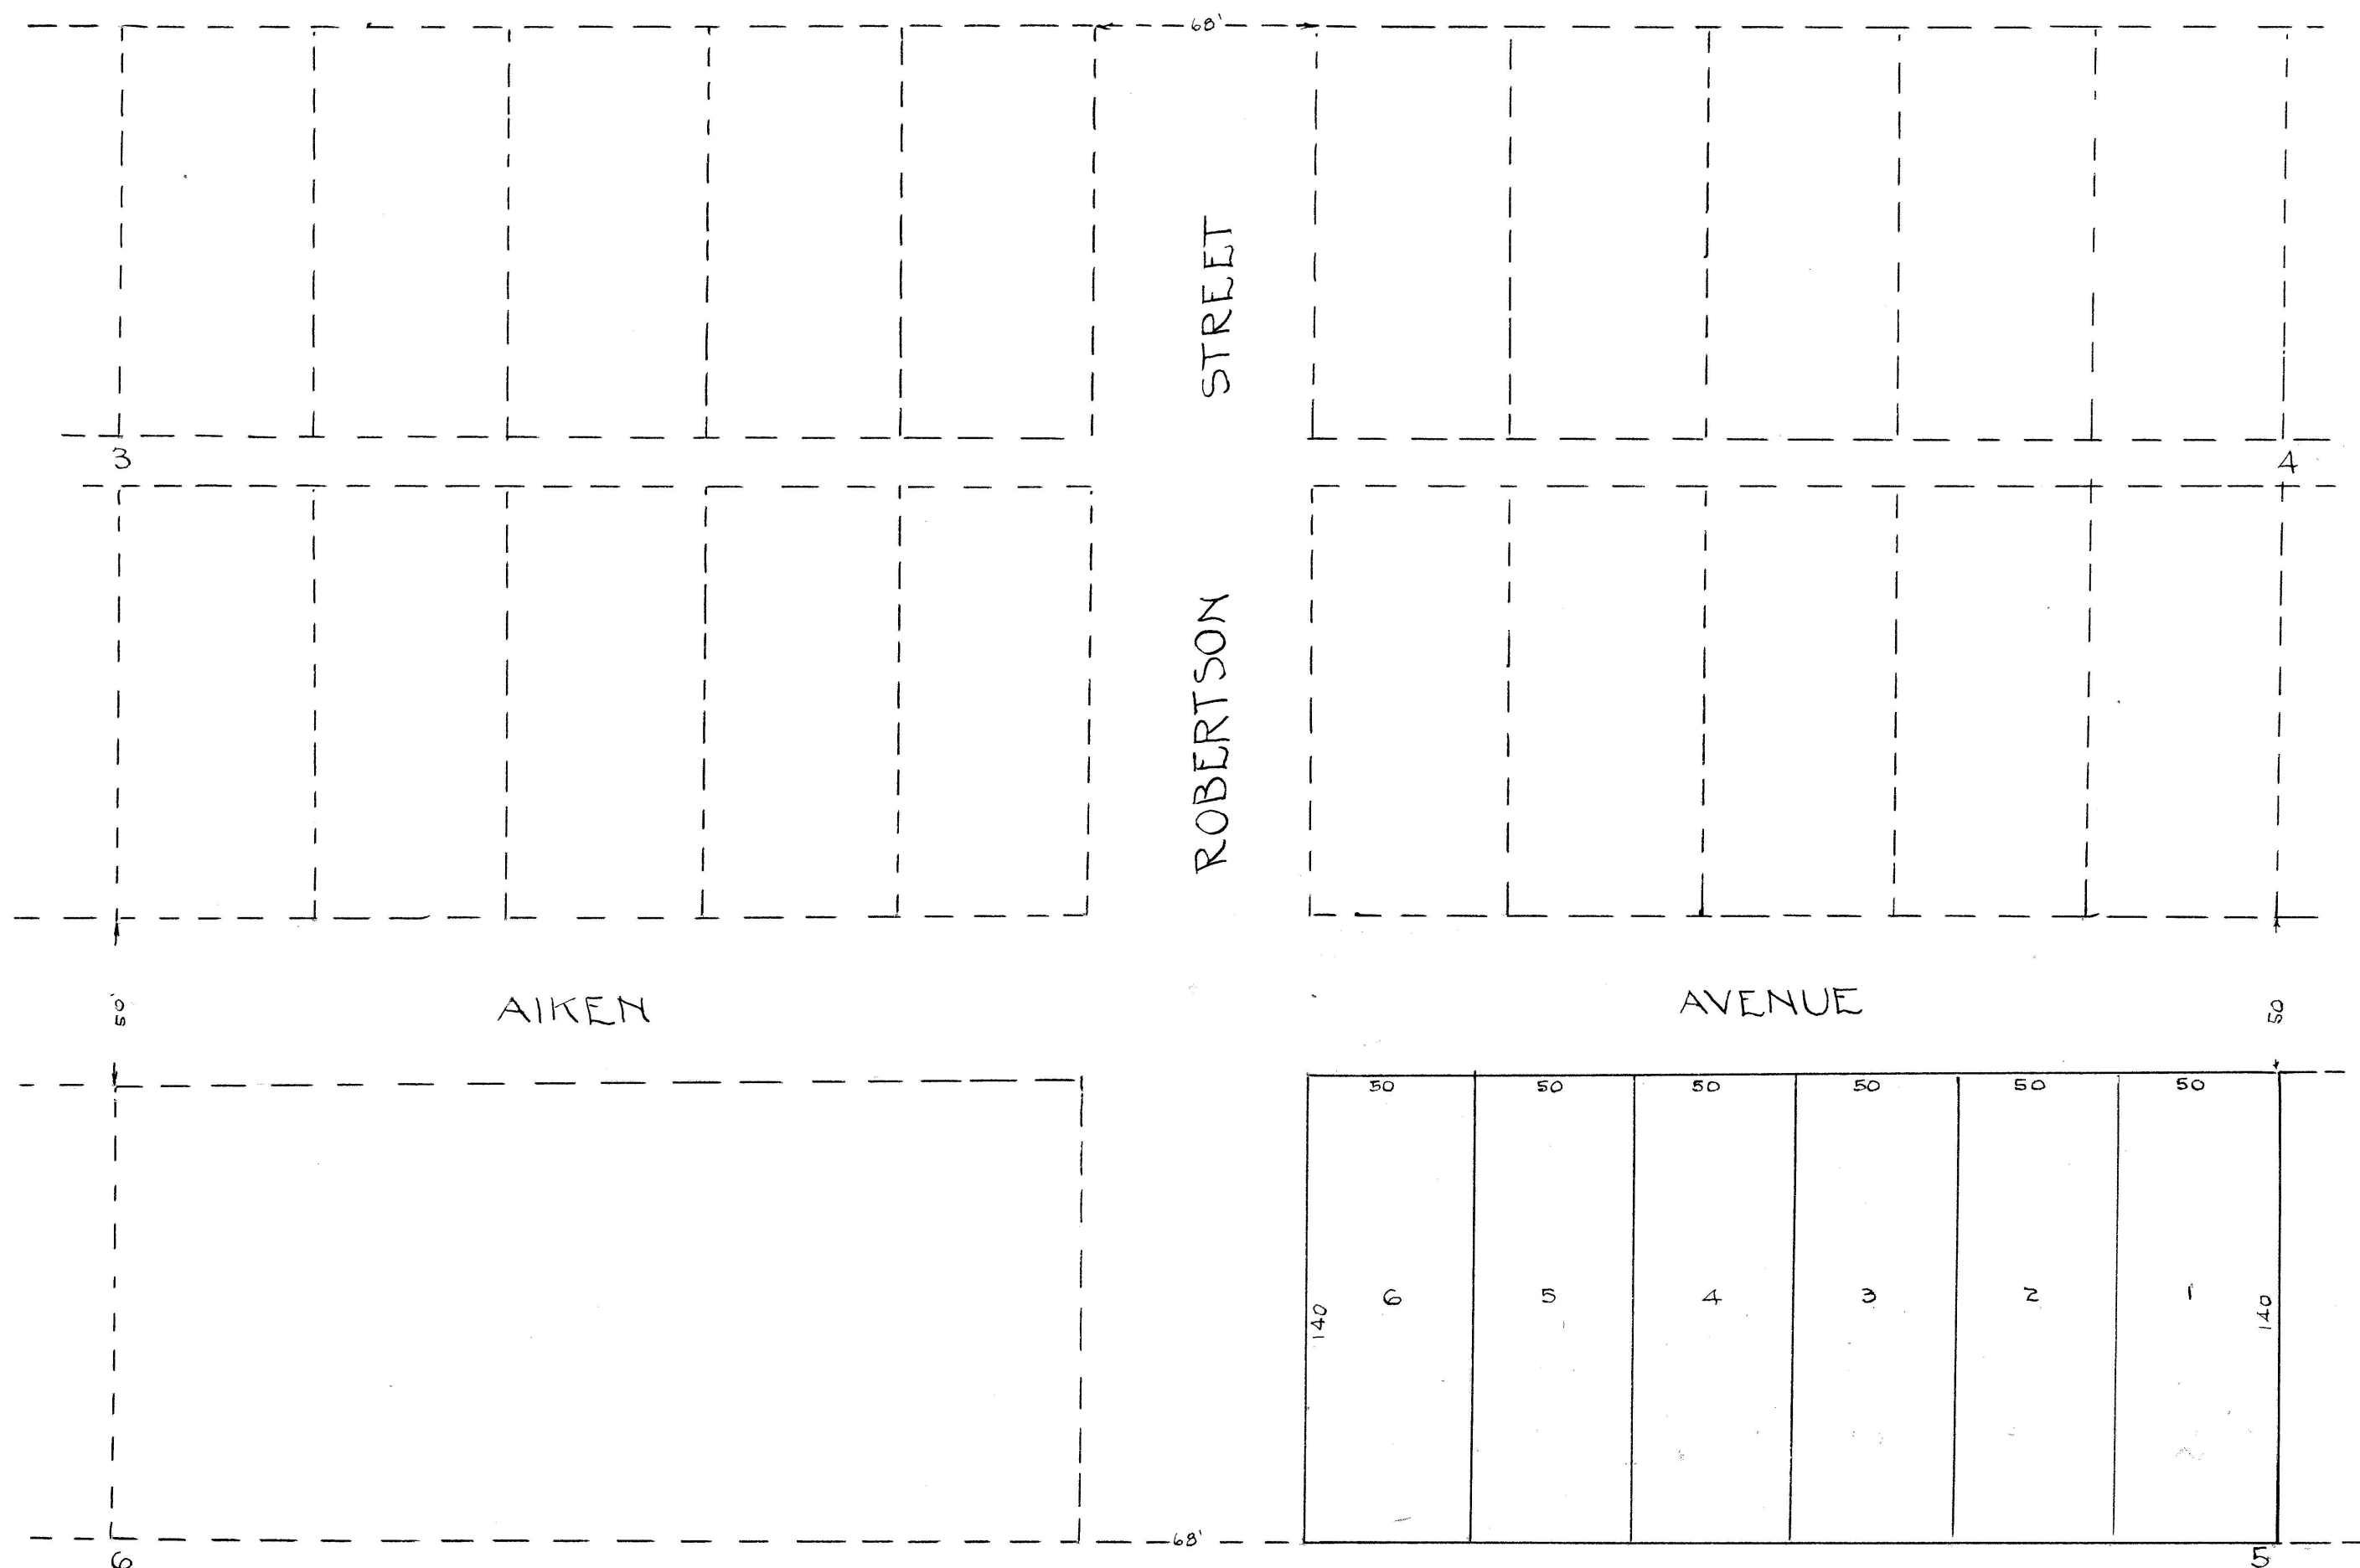

OWNERS CERTIFICATE
 I, Ernest Molander do hereby certify that I am the sole owner of the following described Land, Lot 20, Block 5, of McCOLLUM ADD. to Buhl, Idaho, and that it is my intantion to include the same in the accompanying plat.
 Ernest Molander
 OWNER

STATE OF IDAHO } ss.
 COUNTY OF TWIN FALLS }
 On this 26 day of April 1920, before me Arthur W. Ostrum a notary public, personally appeared Ernest Molander, known to me to be the person whose name is subscribed to the above instrument and acknowledged to me that he executed the same.
 Arthur W. Ostrum
 Notary Public
 Residing at Buhl, Idaho

SURVEYORS CERTIFICATE
 I, E.J. Baird do hereby certify that I surveyed the following described Land, Lot 20, Block 5, McCOLLUM ADD., Buhl, Idaho, and that it is correct as shown on the accompanying plat.
 E.J. Baird
 SURVEYOR

STATE OF IDAHO } ss.
 COUNTY OF TWIN FALLS }
 On this 26 day of April 1920, before me Arthur W. Ostrum a notary public, personally appeared E.J. Baird, known to me to be the person whose name is subscribed to the above instrument and acknowledged to me that he executed the same.
 Arthur W. Ostrum
 Notary Public
 Residing at Buhl, Idaho

Approved this 26 day of April 1920 by the Council of the City of Buhl, Twin Falls County, Idaho.
 MAYOR
 N.A. Thompson

Attest
 CITY CLERK
 C.J. Kalina
 119816

STATE OF IDAHO } ss.
 County of Twin Falls }
 I hereby certify that this instrument filed for record at request of W.R. Green at 40 minutes past 11 o'clock A.M. this 4 day of May A.D., 1920 in my office and duly recorded in book 4 of page 19.
 G.C. Higgins
 Ex-Officio Recorder
 C.L. Bowen
 Deputy

Fees \$3.50 Pd.
 Return to:
 at _____