


Page 1 of 2  
INST #2006-022797  
BK 21 PG 2  
FOR Morning Sun Subd. #6  
T 10s R 17E SEC 11

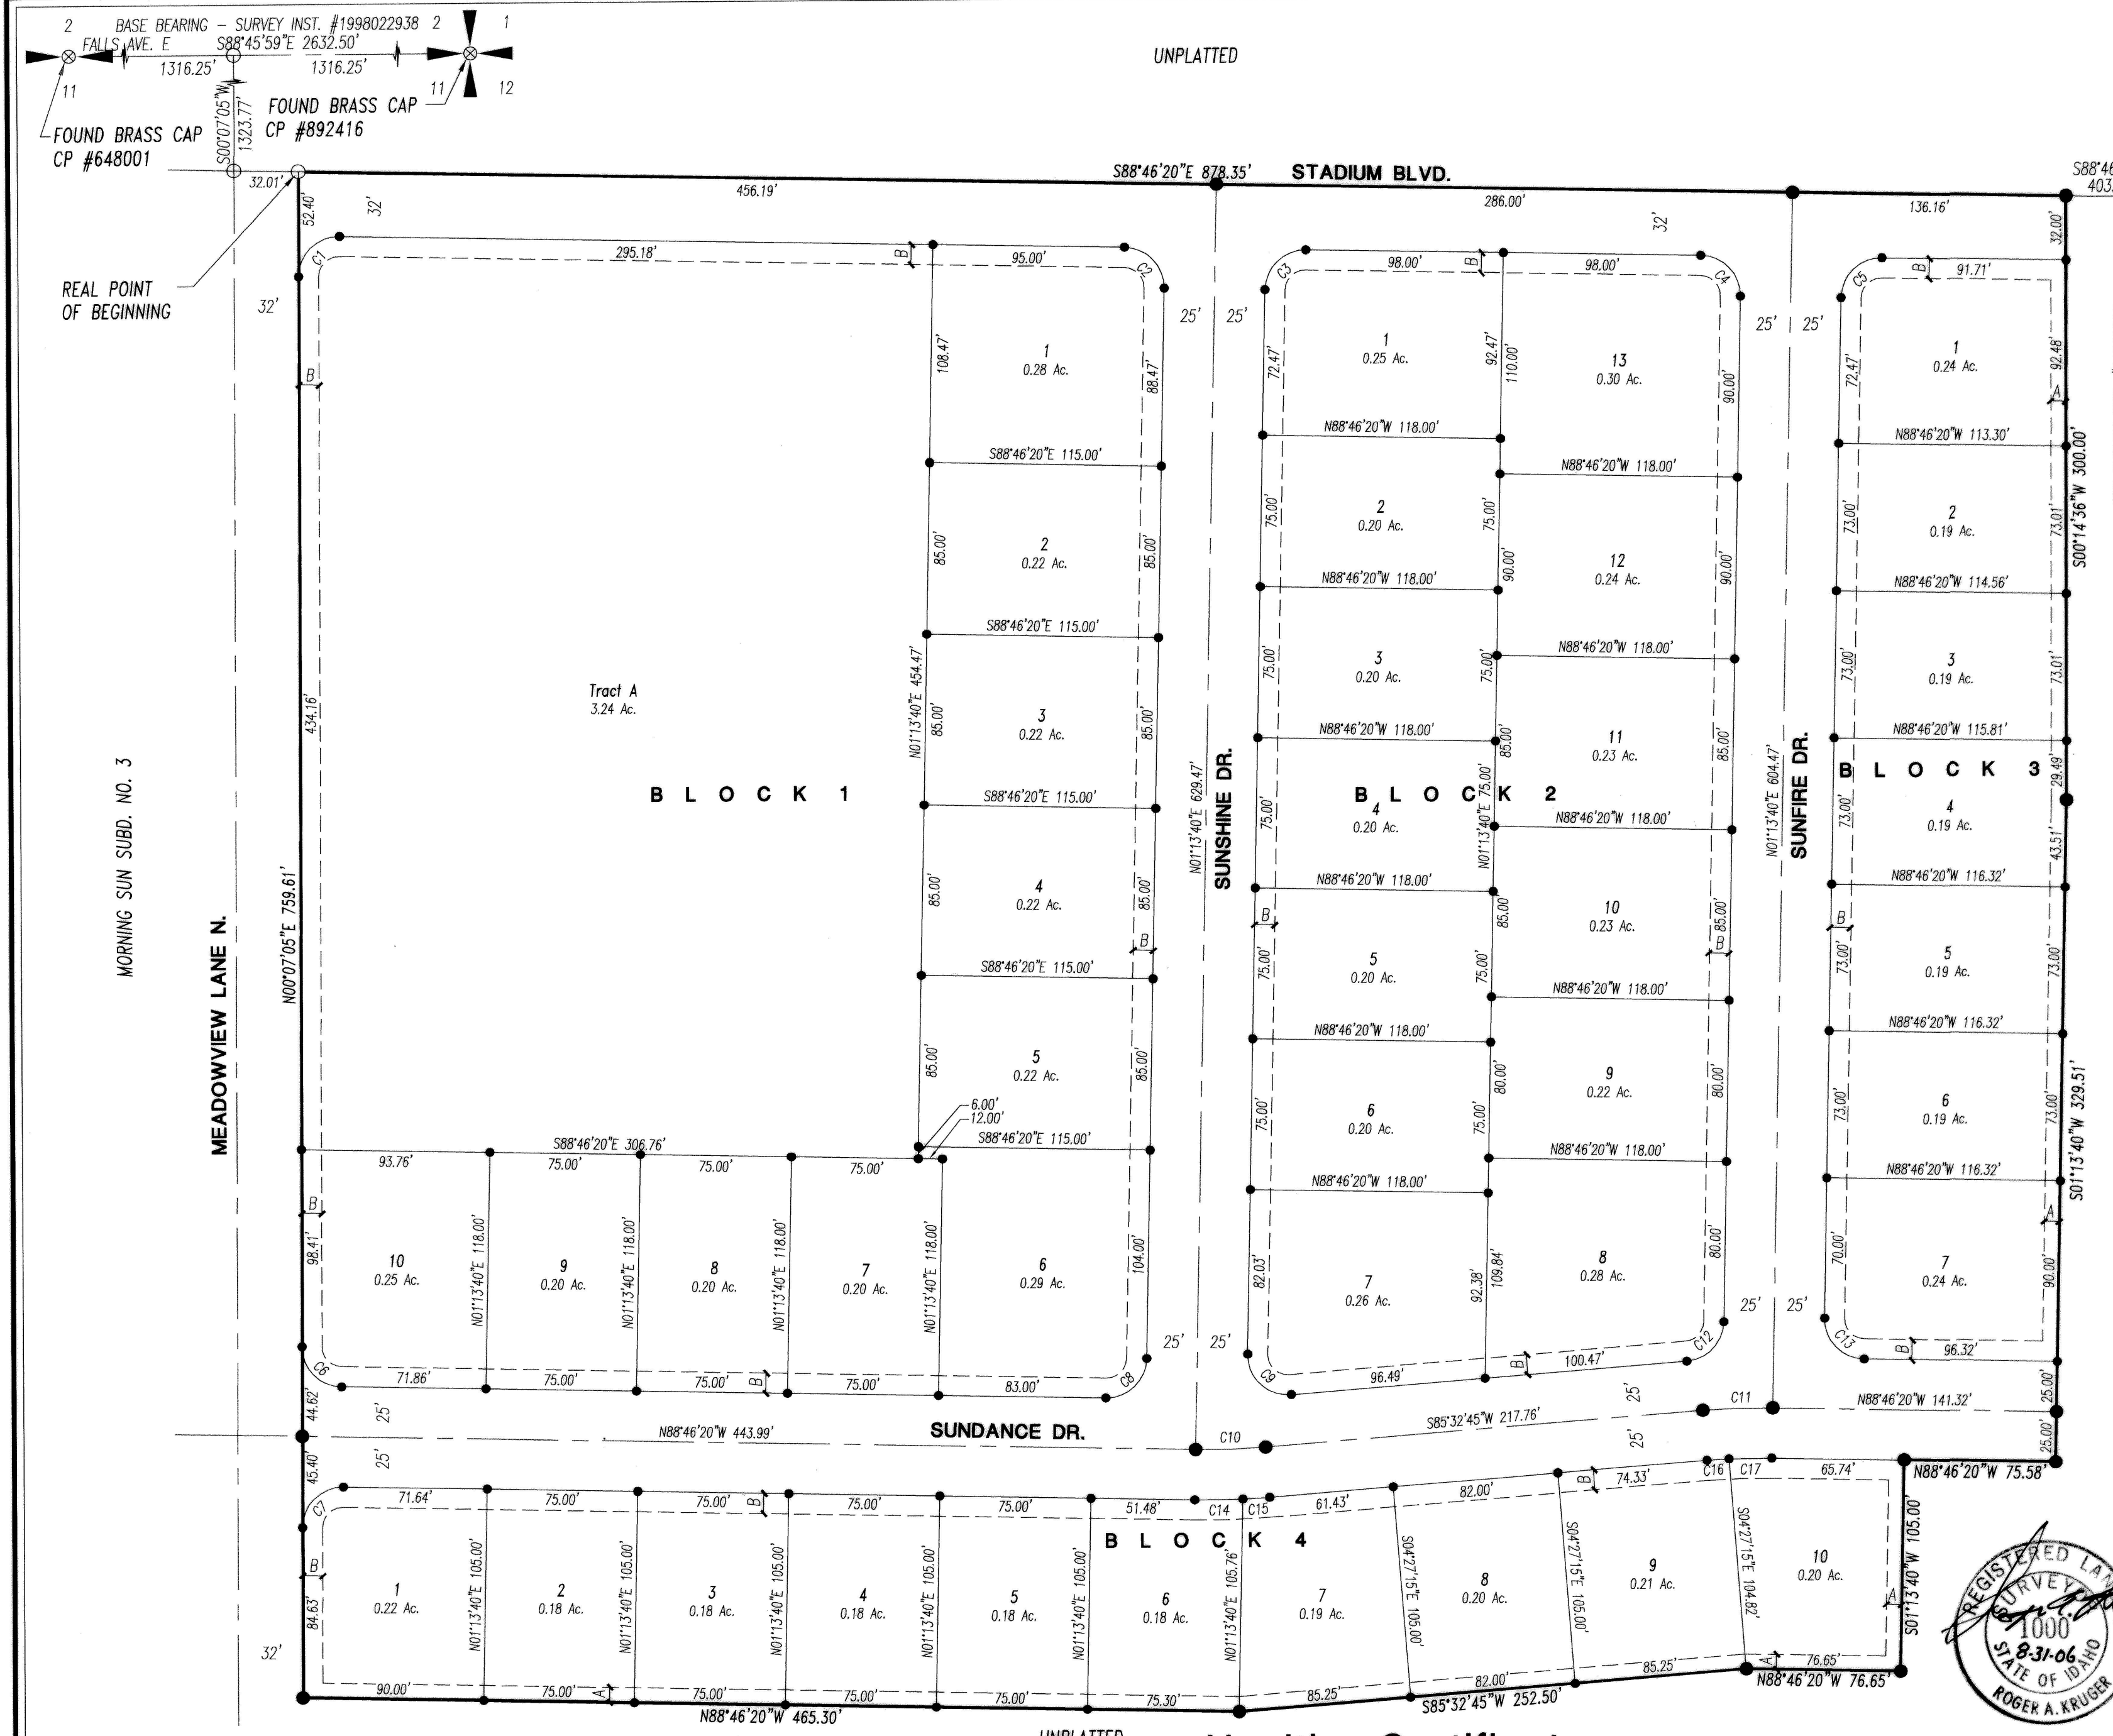

**Morning Sun Subdivision  
Number 6**

Located In  
SE 1/4 NE 1/4, Section 11  
Township 10 South, Range 17 East  
Boise Meridian  
Twin Falls County, Idaho  
2006

FOUND BRASS CAP  
CP #648003

SEE SURVEY INST. #91012695

**TWIN FALLS COUNTY**  
Recorded for  
EHN ENGINEERS  
11:01:20 am 09-11-2006  
2006-022797  
No. Pages: 2 Fee: \$ 22.00  
KRISTINA GLASCOCK  
County Clerk  
Deputy: C. KUTER

North

0 30' 60' 120'  
SCALE IN FEET

| CURVE TABLE |           |        |        |         |       |             |
|-------------|-----------|--------|--------|---------|-------|-------------|
| CURVE       | DELTA     | LENGTH | RADIUS | TANGENT | CHORD | CHORD BRG.  |
| C1          | 91°06'35" | 31.80  | 20.00  | 20.39   | 28.56 | S45°40'23"W |
| C2          | 90°00'00" | 31.42  | 20.00  | 20.00   | 28.28 | N43°46'20"W |
| C3          | 90°00'00" | 31.42  | 20.00  | 20.00   | 28.28 | S46°13'40"W |
| C4          | 90°00'00" | 31.42  | 20.00  | 20.00   | 28.28 | N43°46'20"W |
| C5          | 90°00'00" | 31.42  | 20.00  | 20.00   | 28.28 | S46°13'40"W |
| C6          | 88°53'25" | 31.03  | 20.00  | 19.62   | 28.01 | S44°19'37"E |
| C7          | 91°06'35" | 31.80  | 20.00  | 20.39   | 28.56 | S45°40'23"W |
| C8          | 90°00'00" | 31.42  | 20.00  | 20.00   | 28.28 | N46°13'40"E |
| C9          | 95°40'56" | 33.40  | 20.00  | 22.09   | 29.65 | S46°36'48"E |
| C10         | 5°40'56"  | 34.71  | 350.00 | 17.37   | 34.70 | N88°23'12"E |
| C11         | 5°40'56"  | 34.71  | 350.00 | 17.37   | 34.70 | S88°23'12"W |
| C12         | 84°19'04" | 29.43  | 20.00  | 18.11   | 26.85 | N43°23'12"E |
| C13         | 90°00'00" | 31.42  | 20.00  | 20.00   | 28.28 | S43°46'20"E |
| C14         | 3°38'31"  | 23.84  | 375.00 | 11.92   | 23.83 | N89°24'25"E |
| C15         | 2°02'24"  | 13.35  | 375.00 | 6.68    | 13.35 | N86°33'57"E |
| C16         | 1°55'27"  | 10.92  | 325.00 | 5.46    | 10.92 | S86°30'28"W |
| C17         | 3°45'29"  | 21.32  | 325.00 | 10.66   | 21.31 | S89°20'56"W |

**Easement Legend**

- A 7.5' Utility, Drainage, and Irrigation Easement
- B 10' Utility, Drainage, and Irrigation Easement

**Legend**

- Subdivision Boundary Line
- Lot Line
- Roadway Centerline
- Easement Line (See Easement Legend)
- Set 5/8"x30" Rebar and Cap (LS 1000)
- Fnd. 5/8" Rebar and Cap (LS 1000)
- Set 1/2"x24" Rebar and Cap (LS 1000)

**Health Certificate**

"Sanitary restrictions as required by Idaho Code Title 50, Chapter 13, have been satisfied based on the State of Idaho, Department of Environmental Quality (DEQ) approval of the design plans and specifications and the conditions imposed on the developer for continued satisfaction of sanitary restrictions. Buyer is cautioned at the time of this approval, no drinking water or sewer/septic facilities were constructed. Building construction can be allowed with appropriate building permits if drinking water or sewer facilities have since been constructed or if the developer is simultaneously constructing those facilities. If the developer fails to construct facilities or meet other conditions of DEQ, then sanitary restrictions may be reimposed, in accordance with Section 50-1326, Idaho Code, by the issuance of a certificate of disapproval, and no construction of any building or shelter requiring drinking water or sewer/septic facilities shall be allowed."

District Health Department, EHS

Aug 31, 2006

