




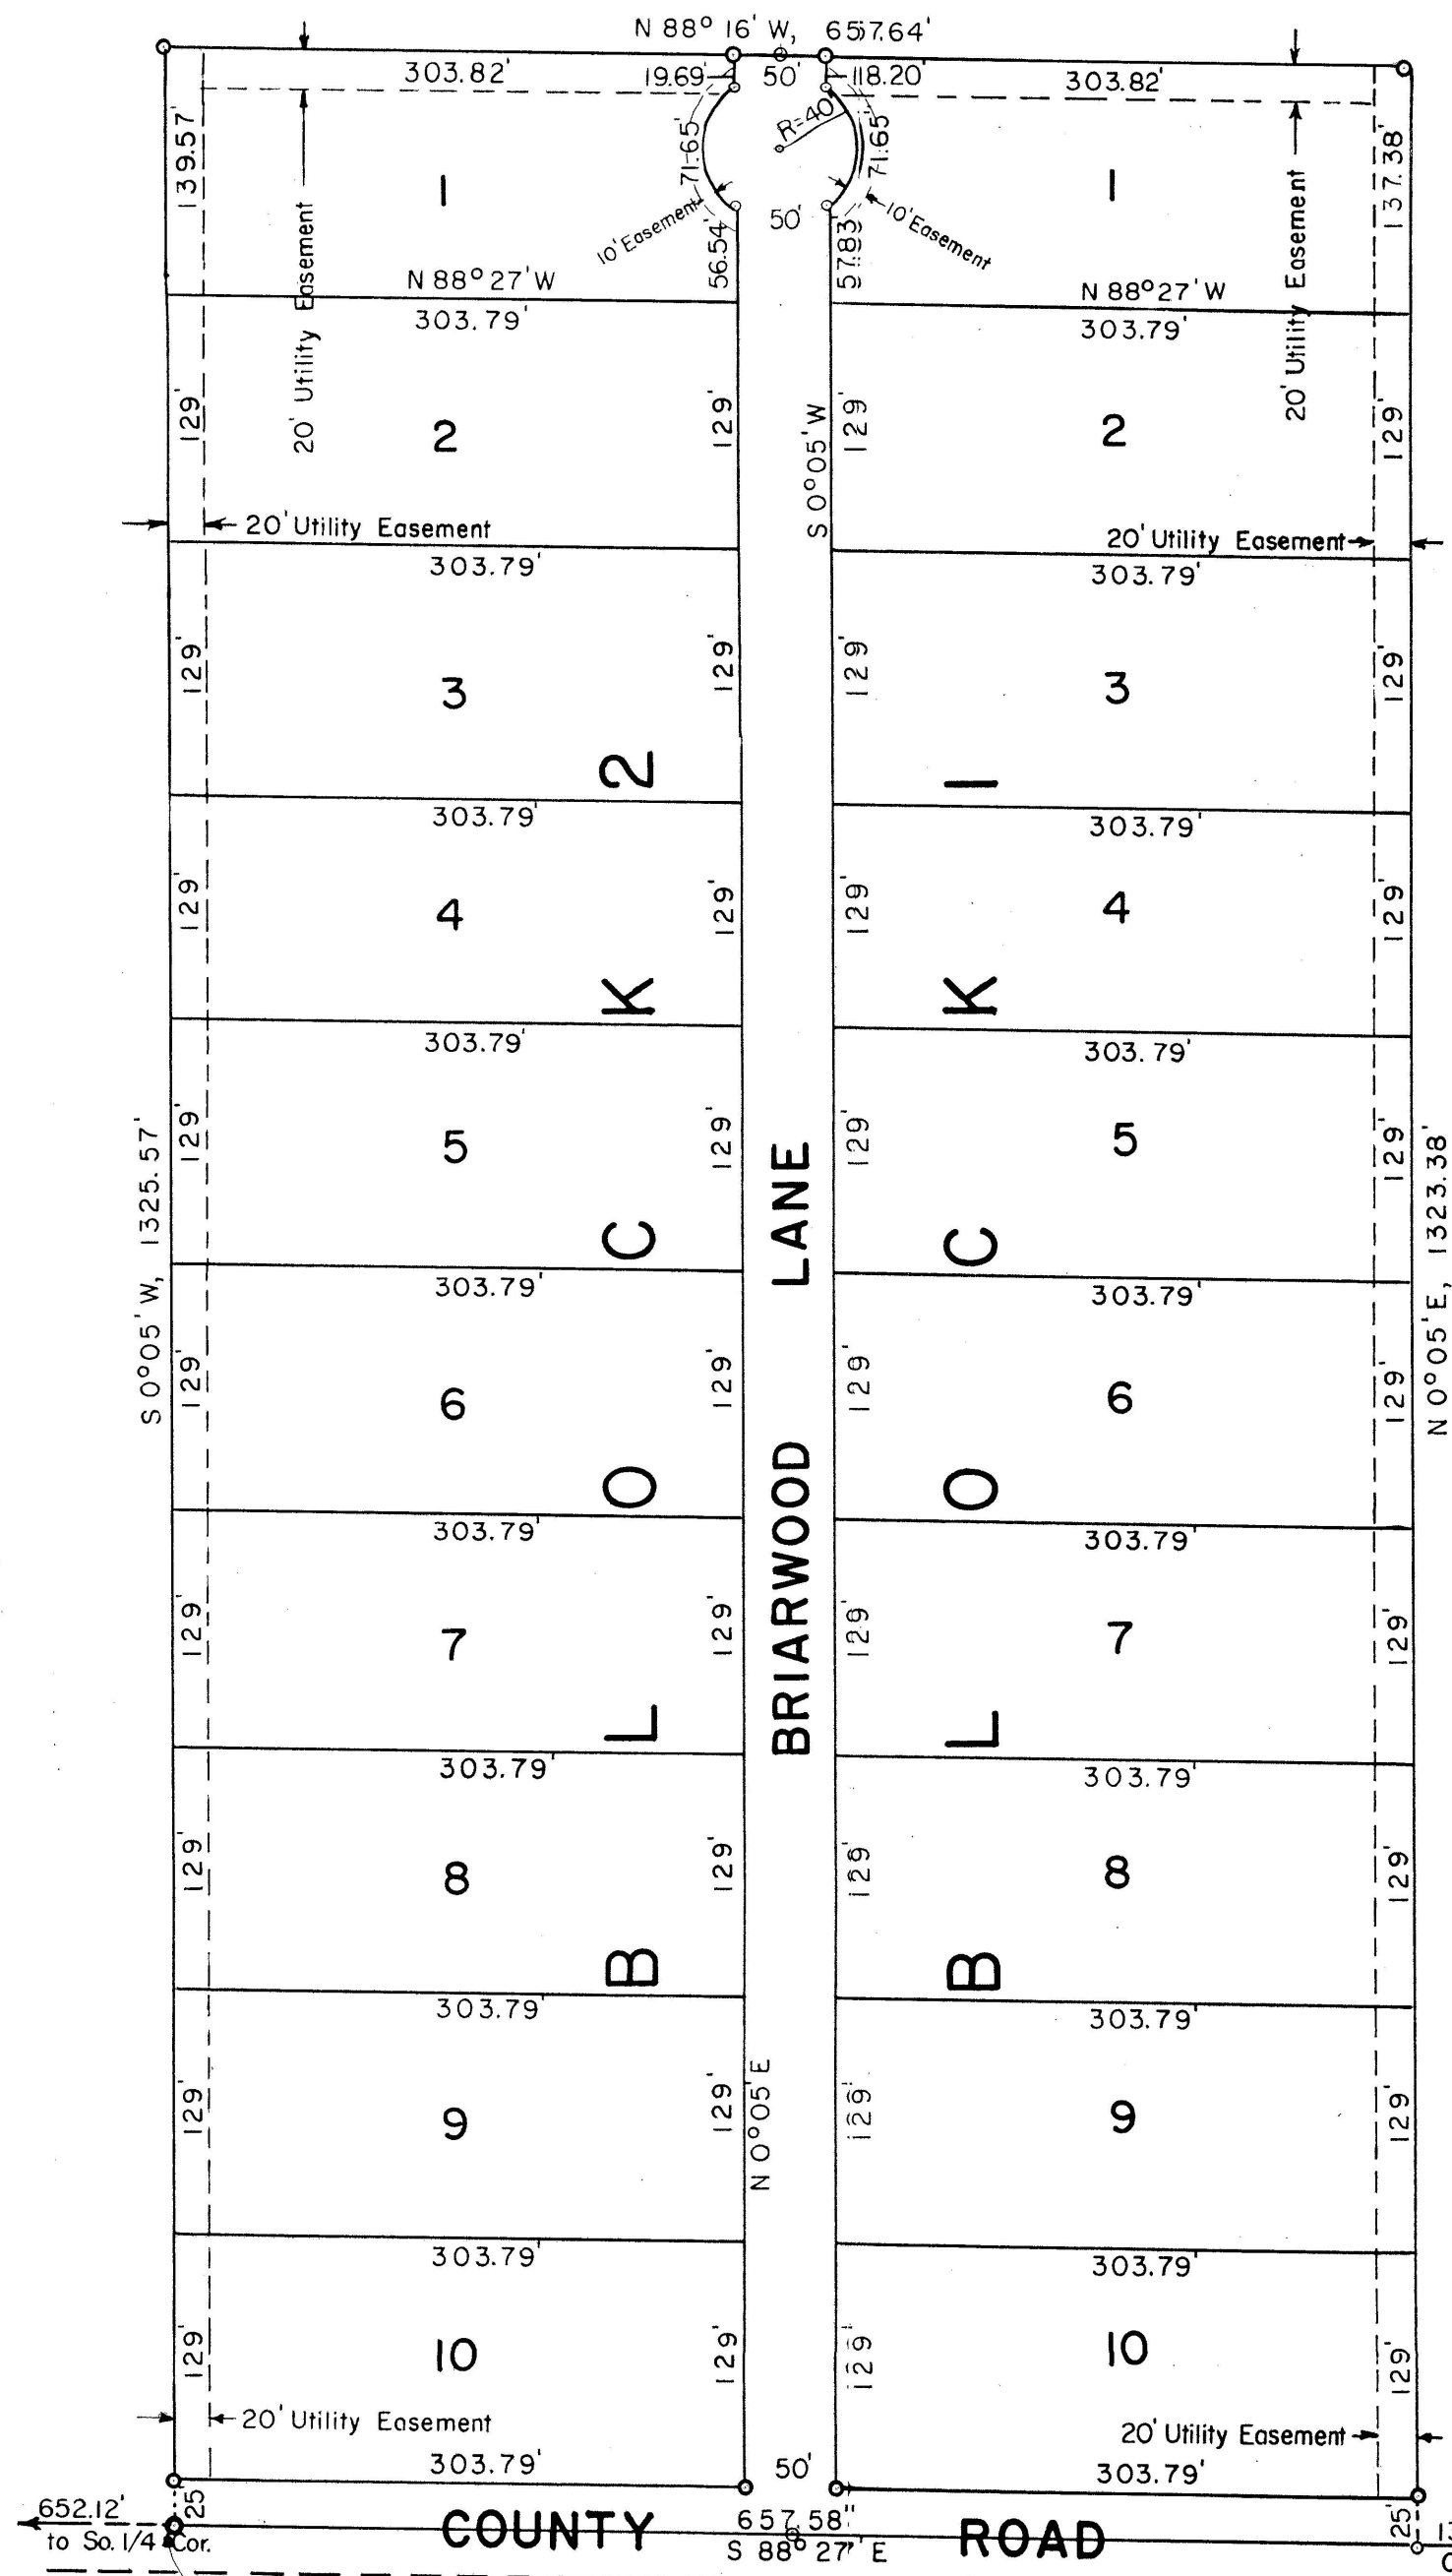

NOTE:
Initial Point -- 2"x3" Galv. Pipe
Block Corners -- 5/8"x30" Iron Rods
Lot Corners -- 1/2"x24" Iron Rods

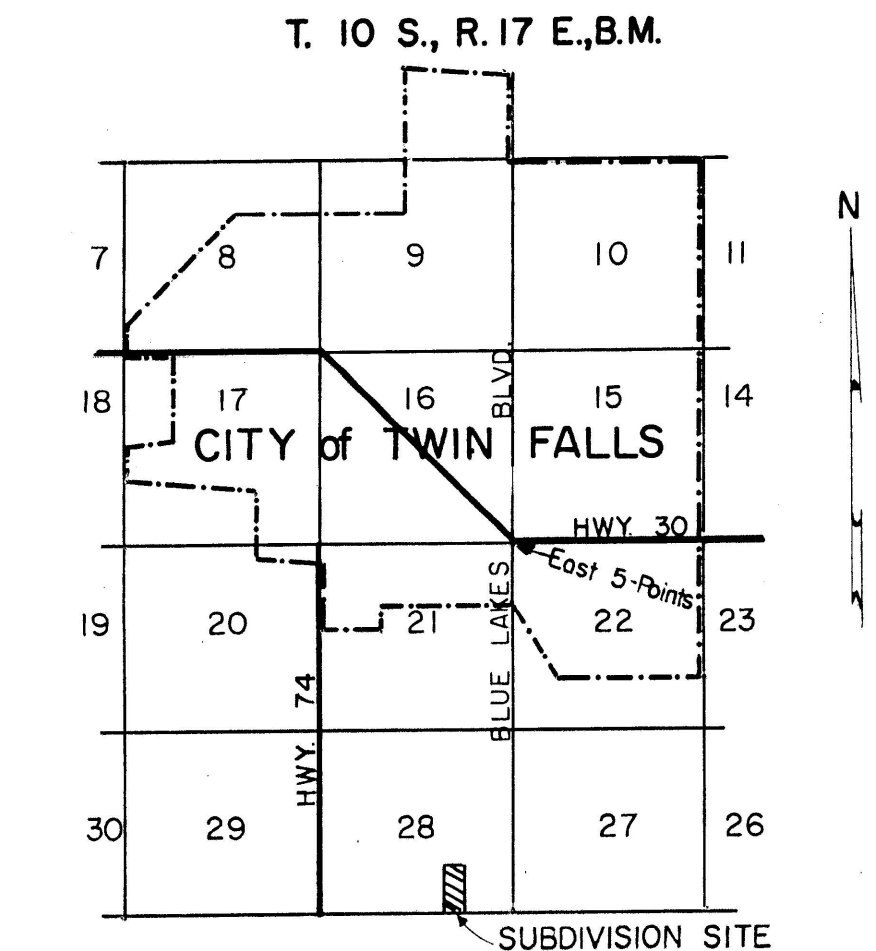

VICINITY MAP
SCALE: 1 INCH = 1 MILE

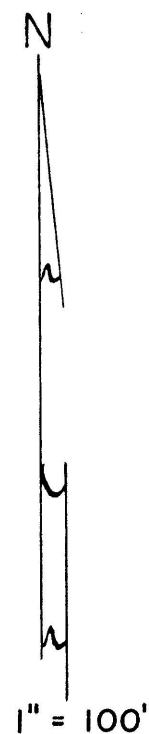

MOUNTAIN VIEW ESTATES IN E² SW⁴ SE⁴, SEC. 28 T. 10 S., R. 17 E., B.M. TWIN FALLS COUNTY, IDAHO

DEDICATION

This is to certify that the undersigned are owners in fee simple of the property herein described; that the correct description of the land in this plat is as follows: The E1/2 SW1/4 SE1/4 of Sec. 28, T. 10 S., R. 17 E., B.M.
That it is the intention of the undersigned to and they do hereby include said land in this plat; That the undersigned owners, do by these presents grants, bargains, sells, convey, confirm and dedicate to the public, for public use forever, all streets, thoroughfares and alleys as shown on this plat.

Alex Brehm

Linda Brehm

ACKNOWLEDGMENT

STATE OF IDAHO } ss
County of Twin Falls }
On this 14TH day of JANUARY, 1971, before me, the undersigned, a Notary Public in and for said State, personally appeared ALEX BREHM and LINDA BREHM, known to me to be the persons whose names are subscribed to the foregoing dedication, and acknowledged to me that they executed the same.
IN WITNESS WHEREOF, I have hereunto set my hand and affixed my official seal the day and year in this certificate first above written.

William Ford
NOTARY PUBLIC

My Comm. expires NOVEMBER 1, 1972

SURVEYOR'S CERTIFICATE

This is to certify that I, ORVIE A. JENSEN, a duly qualified LAND SURVEYOR, surveyed the land described in the foregoing dedication; and that this plat is a true and correct representation of said survey as made by me on said land and designated herein as "MOUNTAIN VIEW ESTATES."



ACKNOWLEDGMENT

STATE OF IDAHO)
County of Jerome) ss
On this 7TH day of January, 1971, before me, the undersigned, a Notary Public in and for said State, personally appeared ORVIE A. JENSEN, known to me to be the person whose name is subscribed to the foregoing Surveyor's Certificate, and acknowledged to me that he executed the same.
IN WITNESS WHEREOF, I have hereunto set my hand and affixed my official seal the day and year in this certificate first above written.

Lois Jepson
NOTARY PUBLIC

My Comm. expires 8-1-71

COUNTY ZONING COMMISSION APPROVAL

The foregoing plat was approved by the TWIN FALLS COUNTY ZONING COMMISSION on the 14 day of Jan, 1971.

Stuart Swan
Chairman

ENGINEER'S CERTIFICATE

This is to certify that the undersigned has checked the foregoing plat and computations for making the same and has determined that they comply with the laws of the State of Idaho relating thereto.
Dated this 25 day of January, 1971.



COUNTY COMMISSIONER'S ACCEPTANCE

The foregoing plat was accepted and approved by the Board of Commissioners of the County of Twin Falls, Idaho on the 27 day of January, 1971.

H.A. Lancaster
Clerk

Wm E. Chaney
Chairman

COUNTY RECORDER'S CERTIFICATE

This is to certify that the foregoing plat was filed for record in the office of the Recorder of Twin Falls County, Idaho, on this 27th day of January, 1971 at 4:42 P.M., at the request of Twin Falls Title & Trust Co and duly recorded in Plat Book No. 9, at page 31.

Cheryl Watt
Deputy

H. A. LANCASTER
Ex-Officio Recorder

Twin Falls County, Idaho
Recorded for
TWIN FALLS TITLE
09:00:00 am Jan. 27, 1971
0000-616187