


AMENDED PLAT
OF
MUNYON'S SUBDIVISION,
SW 1/4 of SW 1/4 of SEC. 8, T. 10 S. R. 16 E. B. M.

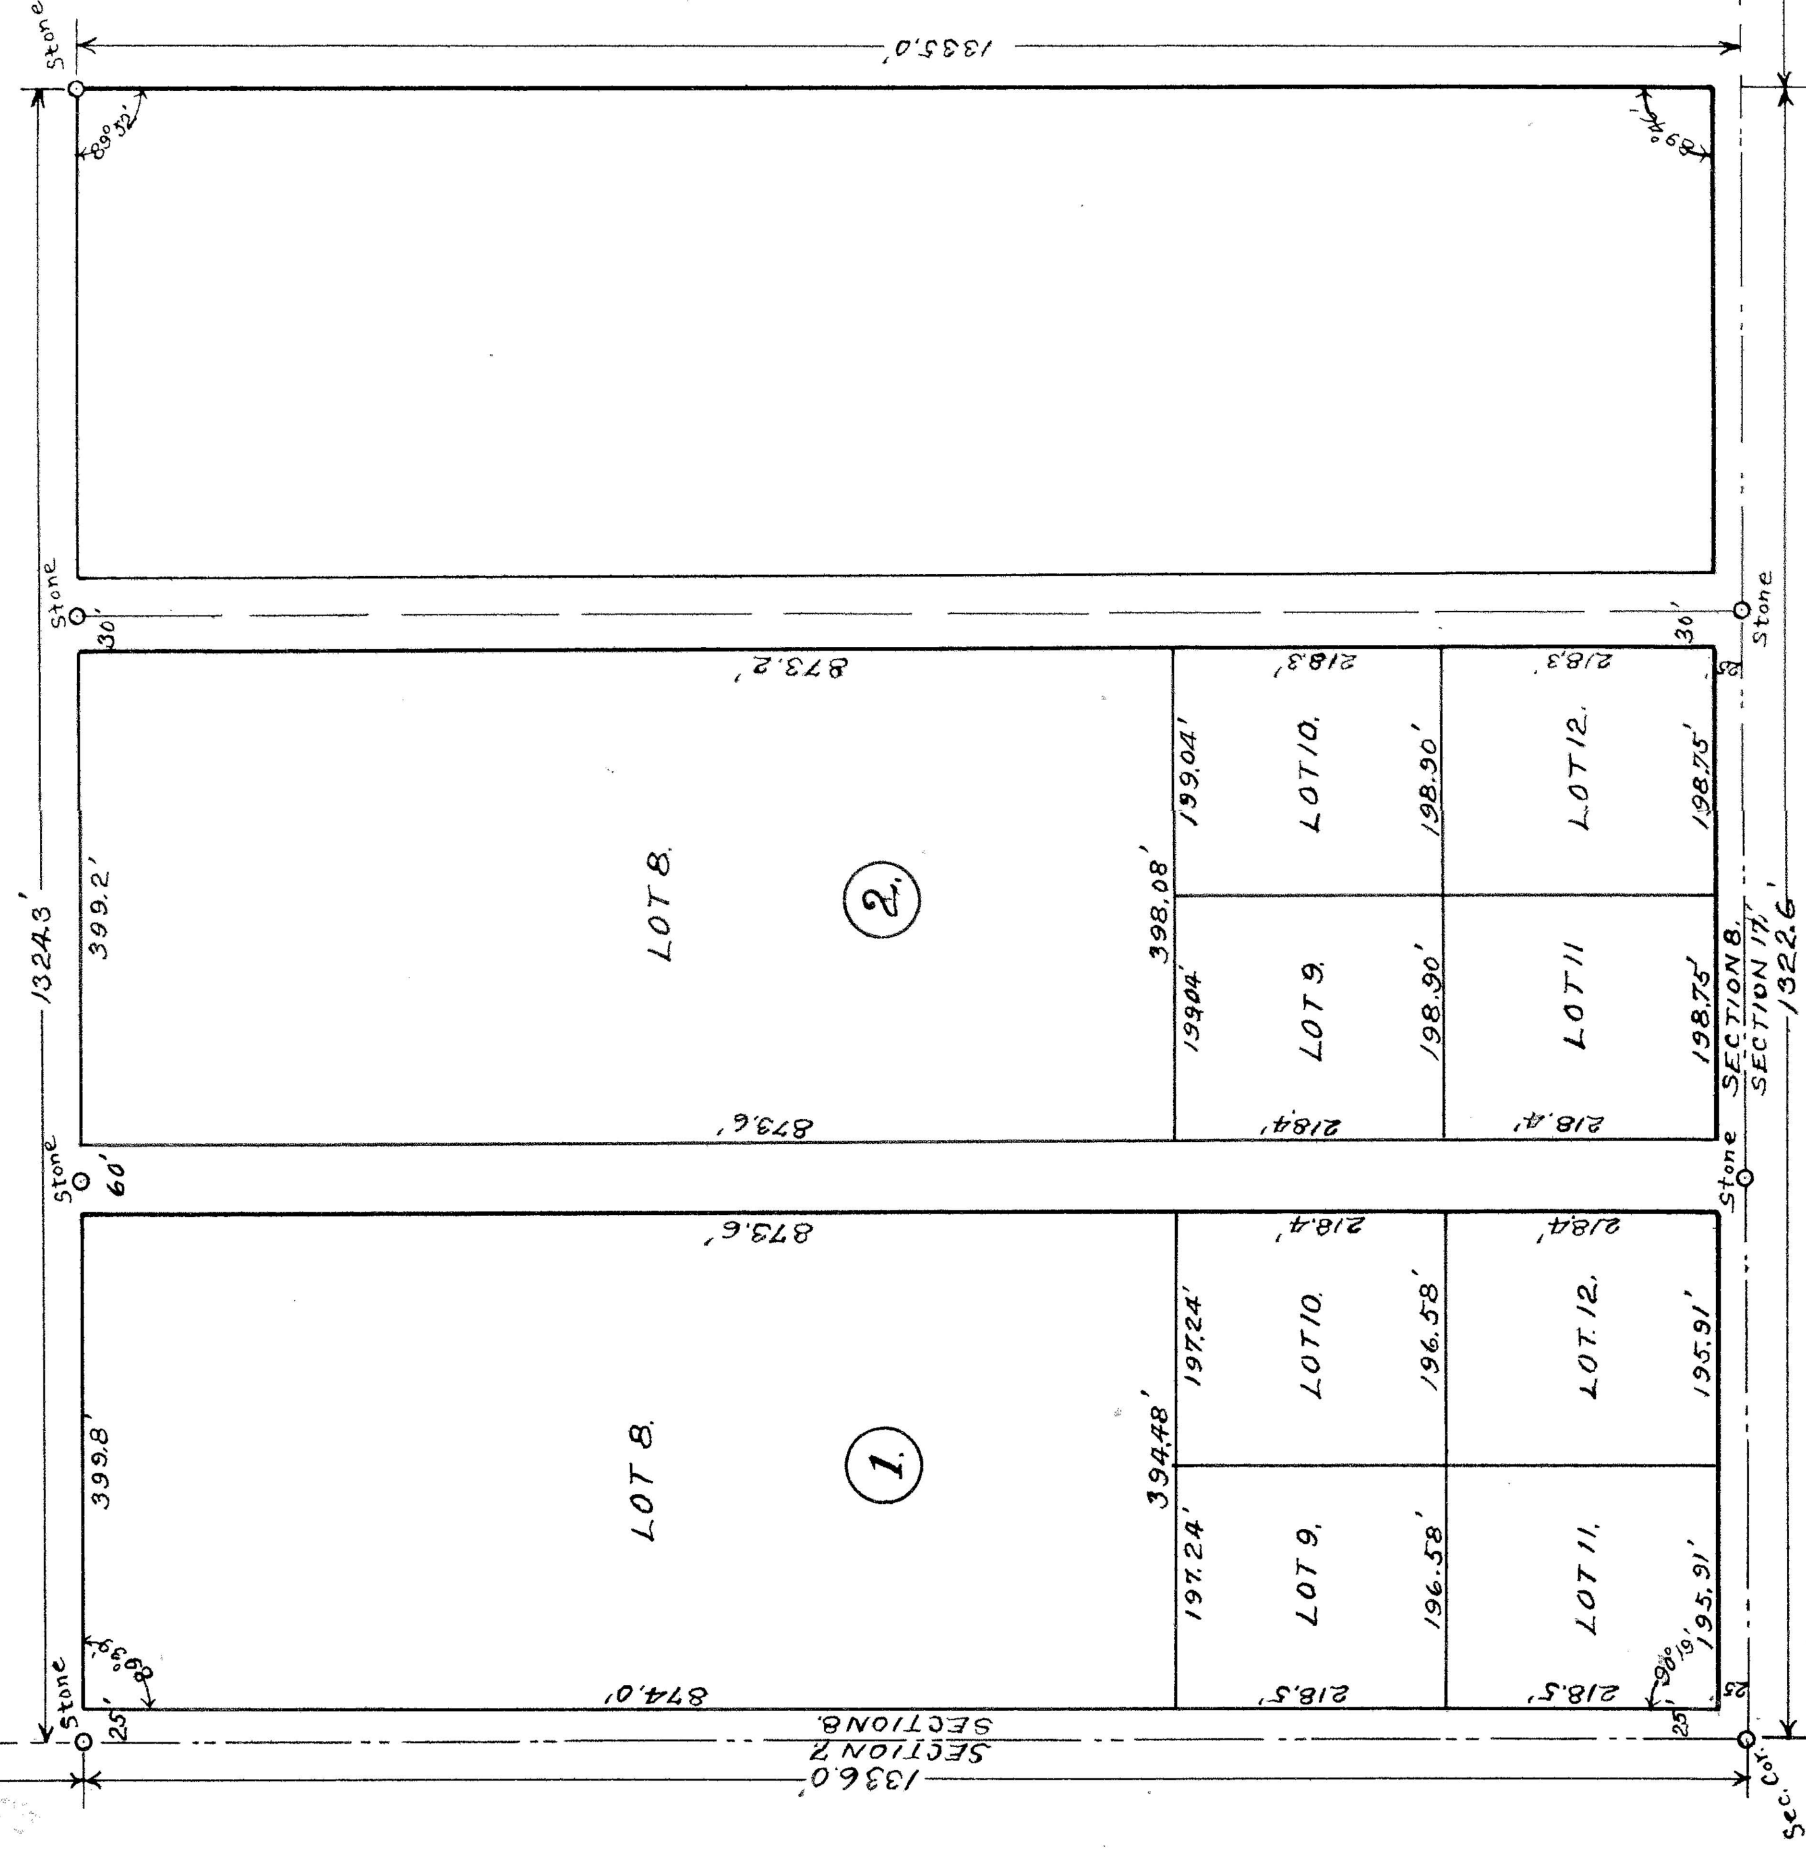

STATE OF IDAHO
COUNTY OF TWIN FALLS } SS

I hereby certify that I am the person who surveyed the SW 1/4 of the SW 1/4 of Section 8 T. 10 S. R. 16 E. B. M. and that the accompanying plat is a true and correct representation of the same as marked out upon the ground.

Jas. A. Bybee
Licensed Surveyor

Subscribed and sworn to before me this 13th day of September, 1910,

Edgar L. Ashton,
Notary Public.

STATE OF IDAHO
COUNTY OF TWIN FALLS } SS.

KNOW ALL MEN BY THESE PRESENTS, that I the undersigned do hereby certify that the following is a true and correct description of the land included in Munyon's Subdivision as shown on this plat, said land being known and described as the SW 1/4 of the SW 1/4 of Sec. 8, T. 10 S. R. 16 E. B. M.

And I do further state that it is my intention to include the same and the whole thereof in the said plat, and that in consideration of the filing of this plat by the County Recorder of Twin Falls County, Idaho, and the acceptance by the Public of the streets shown upon said plat, I do hereby give and grant to the Public forever in fee simple, such portions of the premises platted as are on the said plat set aside for streets for public use forever.

H. G. Munyon

STATE OF IDAHO
COUNTY OF TWIN FALLS } SS.

On this 13th day of September 1910 before me Edgar L. Ashton a Notary Public in and for said State and County, personally appeared H. G. Munyon, known to me to be the person whose name is subscribed to the above instrument, and acknowledged to me that he executed the same.

Edgar L. Ashton,
Notary Public.

22805

STATE OF IDAHO
COUNTY OF TWIN FALLS } SS.

I hereby certify that this instrument was filed for record at request of H. G. Munyon at 10 o'clock A.M. this 20 day of Oct. AD 1910, in my office and duly recorded in book 2 of Plats on page 22.

H. T. West
County Recorder

C. C. Higgins
Deputy

Fees \$9.50
paid,

Twin Falls County, Idaho

Recorded for:
MUNYON, H. G.

09:00:00 am Oct. 20, 1910

0000 - 022805