



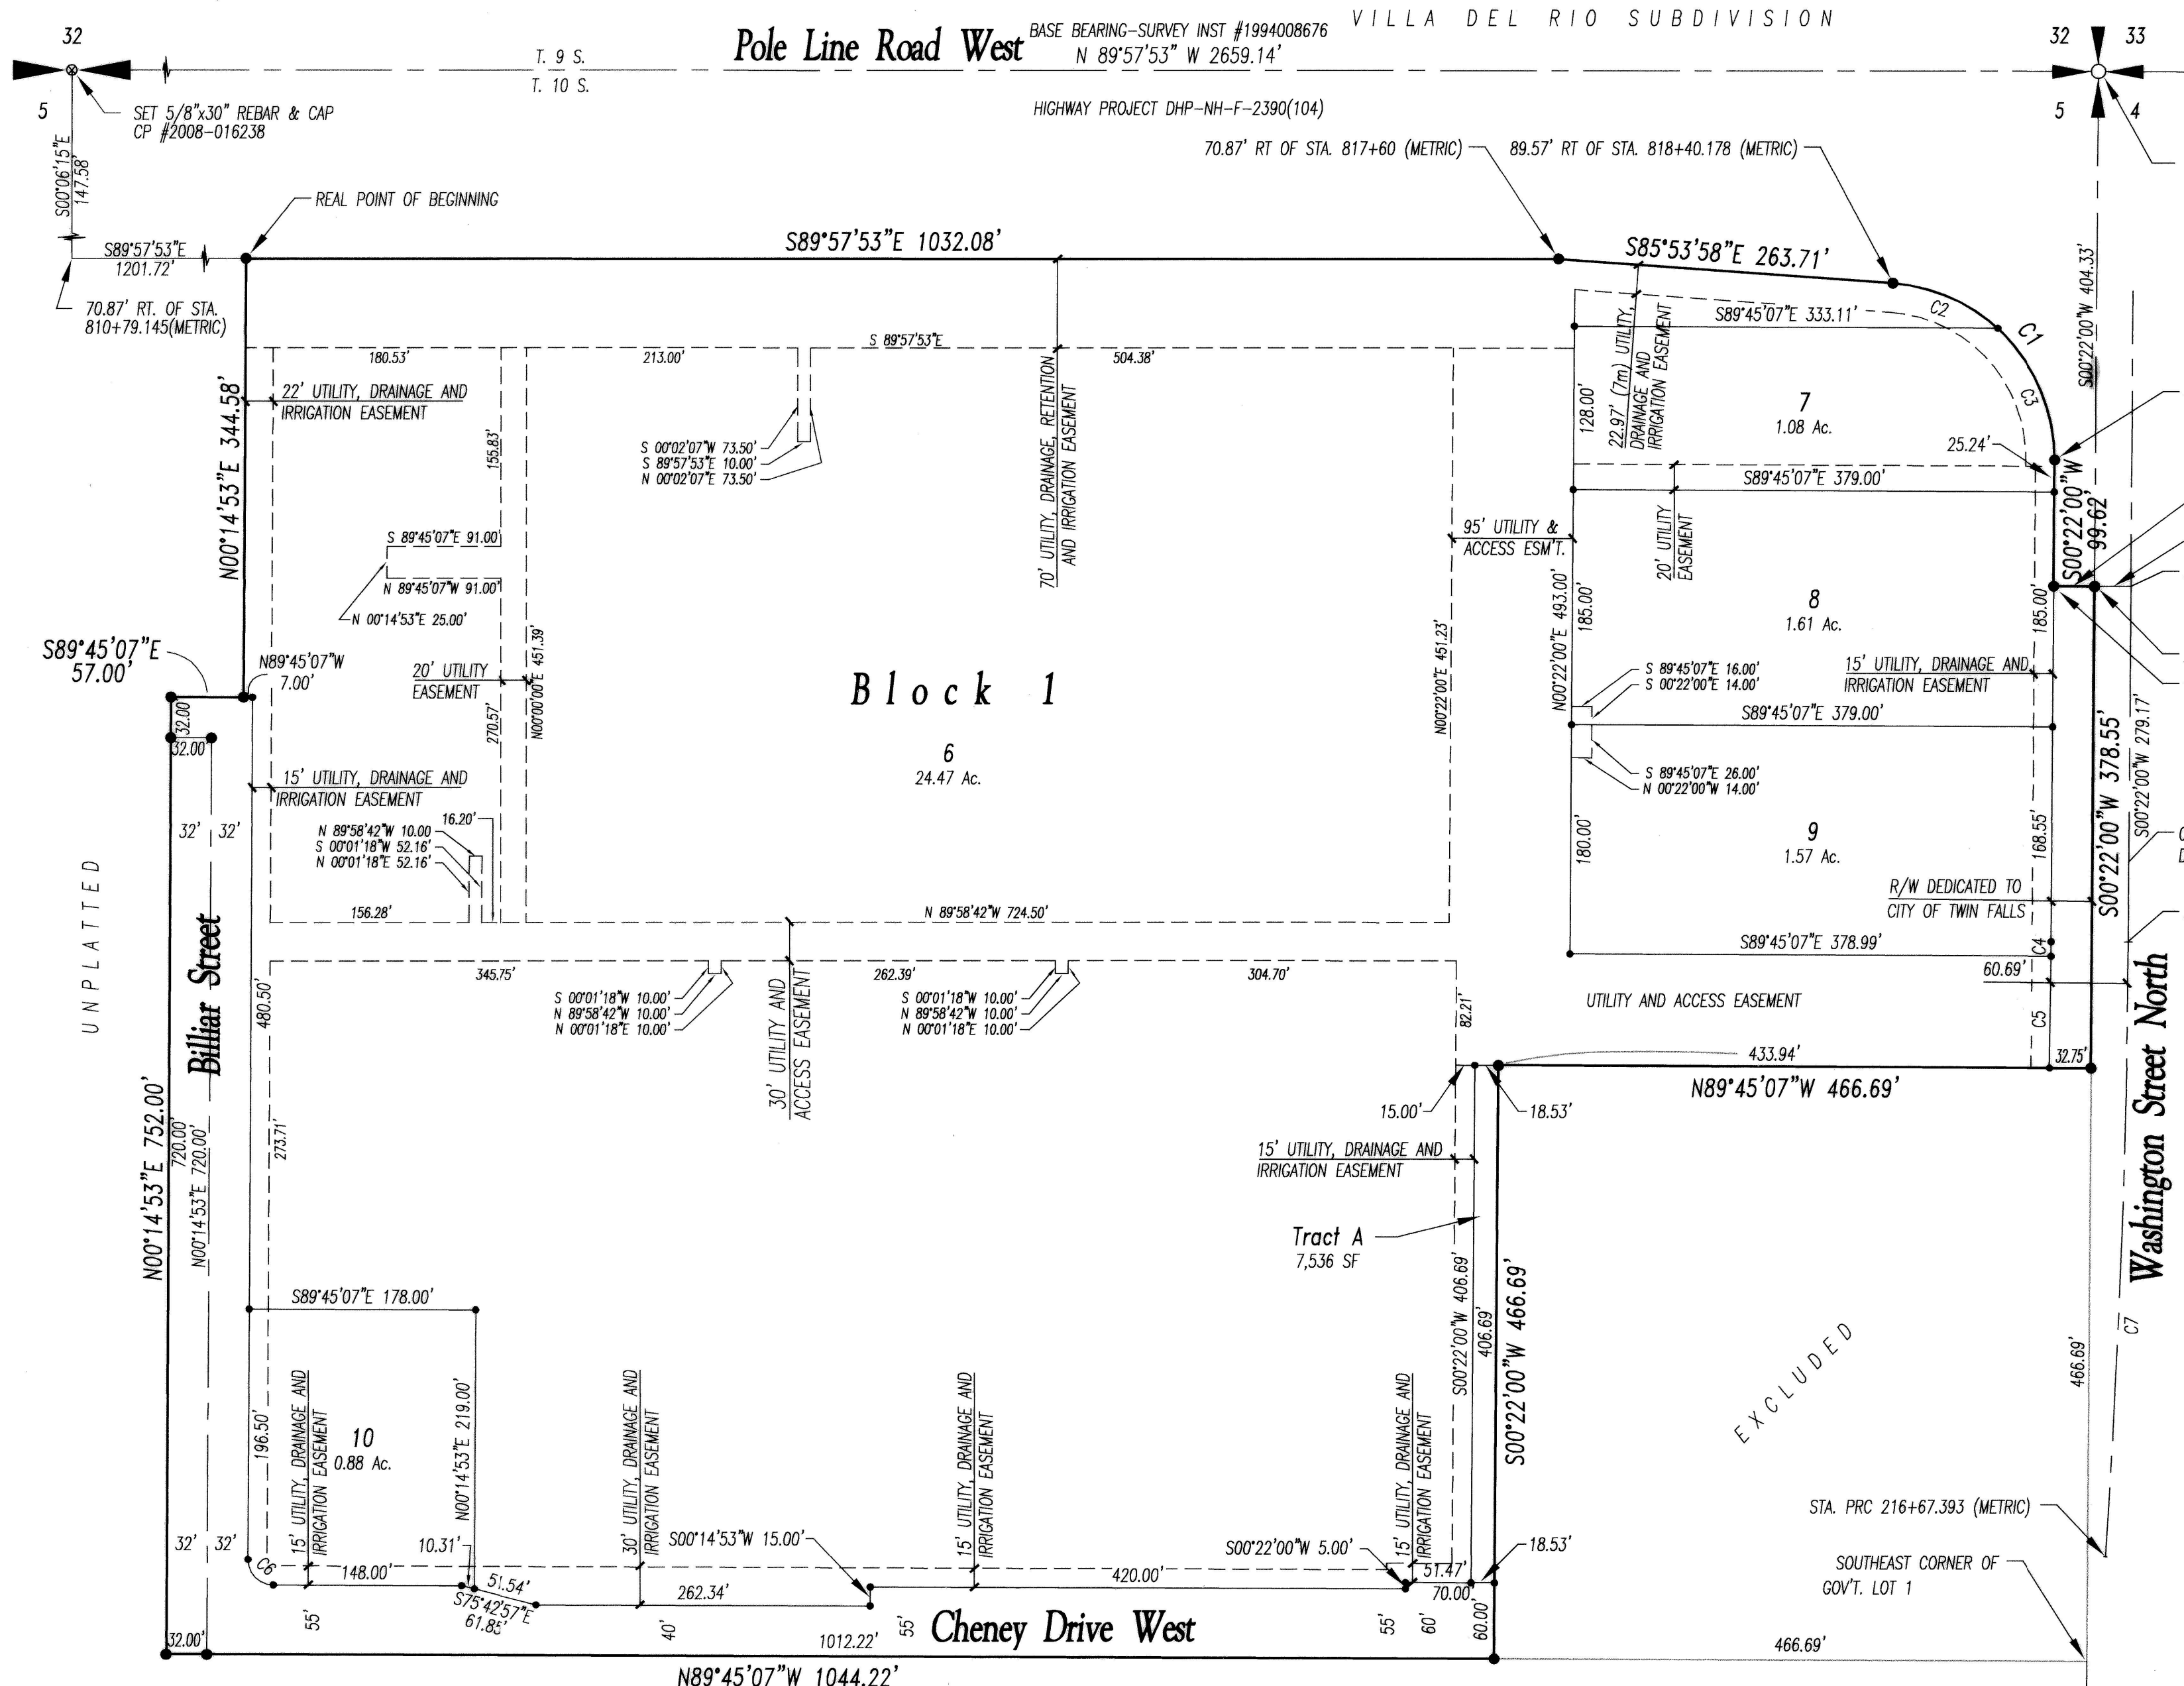

North Haven Subdivision

Located In
Gov't. Lots 1 & 2
In
Section 5,
T. 10 S., R. 17 E., B.M.
Twin Falls County, Idaho
2008


TWIN FALLS COUNTY
RECORDED FOR:
EHM ENGINEERS
3:52:05 pm 08-14-2008
2008-018353
NO. PAGES: 3 FEE: \$33.00
KRISTINA GLASCOCK
COUNTY CLERK
DEPUTY: CNICE

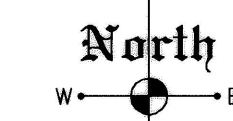

0 50' 100' 200'
Scale in Feet


LEGEND

- Subdivision Boundary Line
- Lot Line
- Roadway Center Line
- Easement Line
- Set 5/8"x30" Rebar & Cap (LS1000)
- Set 1/2"x24" Rebar & Cap (LS1000)

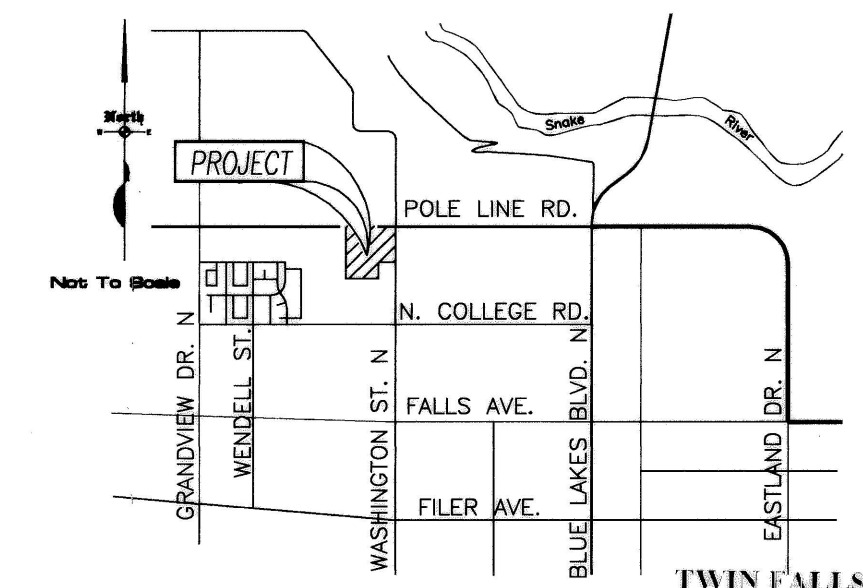

TWIN FALLS COUNTY
RECORDED FOR:
EHM ENGINEERS
3:52:05 pm 08-14-2008
2008-018353
NO. PAGES: 3 FEE: \$33.00
KRISTINA GLASCOCK
COUNTY CLERK
DEPUTY: CNICE

EHM Engineers, Inc.
ENGINEERS/SURVEYORS/PLANNERS

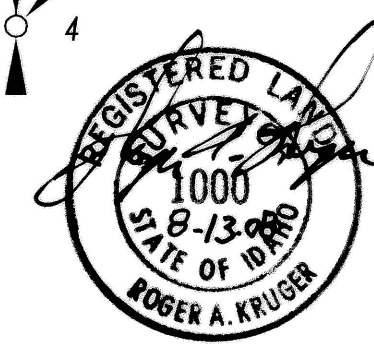

VILLA DEL RIO SUBDIVISION
BASE BEARING-SURVEY INST #1994008676
N 89°57'53" W 2659.14'
HIGHWAY PROJECT DHP-NH-F-2390(104)

Block 1

Cheney Drive West

CURVE TABLE						
CURVE	DELTA	LENGTH	RADIUS	TANGENT	CHORD	CHORD BRG.
C1	86°15'42"	207.47	137.80	129.11	188.42	S42°46'03"E
C2	38°05'53"	91.63	137.80	47.58	89.95	N66°50'58"W
C3	48°09'48"	115.84	137.80	61.59	112.46	N23°43'07"W
C4	0°04'50"	11.45	8141.39	5.73	11.45	N00°24'25"E
C5	0°37'10"	88.00	8141.39	44.00	88.00	N00°45'25"E
C6	90°00'00"	31.42	20.00	20.00	28.28	S44°45'07"E
C7	3°22'50"	483.94	8202.08	242.04	483.87	N02°03'25"E

Health Certificate

"Sanitary restrictions as required by Idaho Code Title 50, Chapter 13, have been satisfied based on the State of Idaho, Department of Environmental Quality (DEQ) approval of the design plans and specifications and the conditions imposed on the developer for continued satisfaction of sanitary restrictions. Buyer is cautioned at the time of this approval, no drinking water or sewer/septic facilities were constructed. Building construction can be allowed with appropriate building permits if drinking water or sewer facilities have since been constructed or if the developer is simultaneously constructing those facilities. If the developer fails to construct facilities or meet other conditions of DEQ, then sanitary restrictions may be reimposed, in accordance with Section 50-1326, Idaho Code, by the issuance of a certificate of disapproval. And no construction of any building or shelter requiring drinking water or sewer/septic facilities shall be allowed."

District Health Department, EHS

Date: Aug 1, 2008