

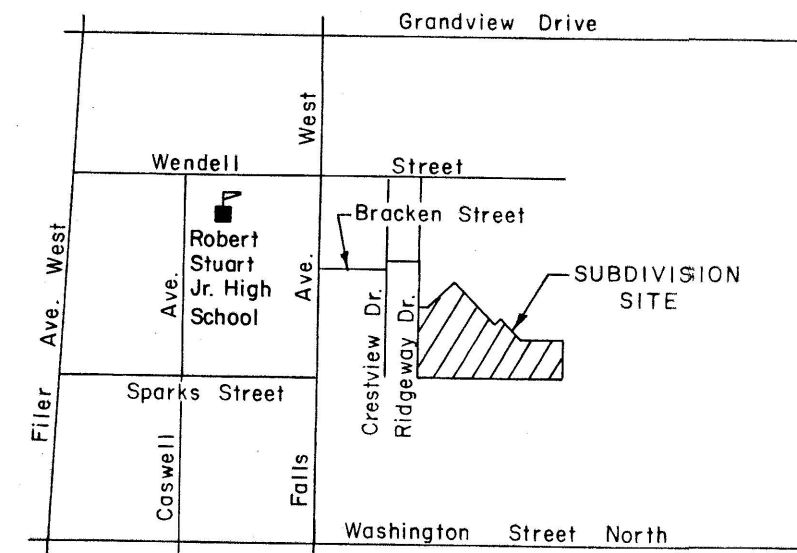
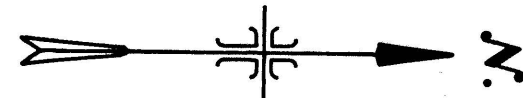


PLAT SHOWING
NORTH PARK NO. 1 SUBDIVISION
 A SUBDIVISION IN
 THE S1/2 SECTION 5, T.10S., R.17E., B.M.
 TWIN FALLS, TWIN FALLS COUNTY, IDAHO
 1976

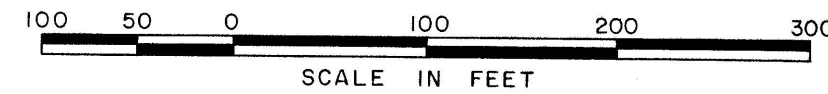

CURVE	R	Δ	T	CH. L.	CH. BEARING
C-1	125.00	45°00'00"	51.78	98.17	S.22°01'50"E
C-2	20.00	90°00'00"	20.00	31.42	28.28
C-3	20.00	89°49'20"	19.99	31.35	N.44°31'50"W
C-4	275.00	16°36'47"	40.15	79.74	N.8°51'24"E
C-5	275.00	24°20'05"	59.29	116.80	N.29°19'50"E
C-6	275.00	3°58'18"	9.54	19.06	N.43°29'01"E
C-7	300.00	41°26'07"	9.12	18.24	N.43°43'38"E
C-8	300.00	3°29'03"	22.22	44.37	N.4°27'41"E
C-9	325.00	7°49'22"	33.04	65.84	N.14°10'36"E
C-10	325.00	11°36'29"	41.37	82.30	N.27°14'08"E
C-11	325.00	14°30'35"	45.45	86.25	N.31°45'35"W
C-12	20.00	13°23'02"	29.14	52.76	N.67°46'42"W
C-13	50.00	60°27'48"	29.14	52.76	N.67°46'42"W
C-14	50.00	57°45'22"	27.58	50.40	N.8°40'07"W
C-15	50.00	49°13'02"	22.90	42.95	N.44°49'09"E
C-16	50.00	42°23'25"	19.39	36.99	S.89°22'42"E
C-17	50.00	70°23'39"	35.27	61.43	S.32°59'10"E
C-18	19.40	136°44'30"	48.92	46.30	S.66°09'35"E
C-19	175.00	14°05'02"	21.62	43.02	N.51°34'21"W
C-20	175.00	31°00'48"	48.55	94.72	N.74°07'16"W
C-21	200.00	45°05'50"	83.04	157.42	N.67°04'45"W
C-22	225.00	4°19'13"	8.49	16.97	N.46°41'26"W
C-23	225.00	15°40'58"	30.99	61.59	N.56°41'32"W
C-24	225.00	15°52'58"	31.39	62.37	N.72°28'30"W
C-25	225.00	9°12'41"	18.13	36.17	N.85°01'20"W
C-26	20.00	73°23'54"	14.81	25.62	N.81°13'47"W
C-27	50.00	48°47'26"	21.12	39.96	S.84°57'59"W
C-28	50.00	48°59'00"	22.69	42.60	N.47°43'48"W
C-29	50.00	46°35'31"	21.53	40.68	N.0°01'32"W
C-30	50.00	67°06'07"	33.16	58.56	N.56°49'16"E
C-31	50.00	45°05'50"	20.76	39.35	S.67°04'45"E
C-32	20.00	13°59'41"	54.94	48.87	N.70°22'10"E
C-33	50.00	67°35'39"	33.17	59.99	S.73°05'48"E
C-34	50.00	48°25'28"	22.48	42.26	N.48°33'38"E
C-35	50.00	47°49'17"	22.17	41.73	N.0°26'15"E
C-36	50.00	48°31'36"	22.54	42.35	N.47°44'11"W
C-37	50.00	67°37'22"	33.49	59.01	S.74°11'20"W
C-38	20.00	139°59'41"	54.94	48.87	N.60°57'50"W
C-39	150.00	45°00'00"	62.13	117.81	N.114°81'22°01'50"E
C-40	175.00	10°59'51"	16.85	33.59	N.39°01'55"W
C-41	175.00	18°04'36"	27.84	55.21	N.49°29'41"W
C-42	175.00	15°55'33"	24.48	48.64	N.7°29'36"W
C-43	20.00	90°05'50"	20.03	31.45	N.45°25'15"E

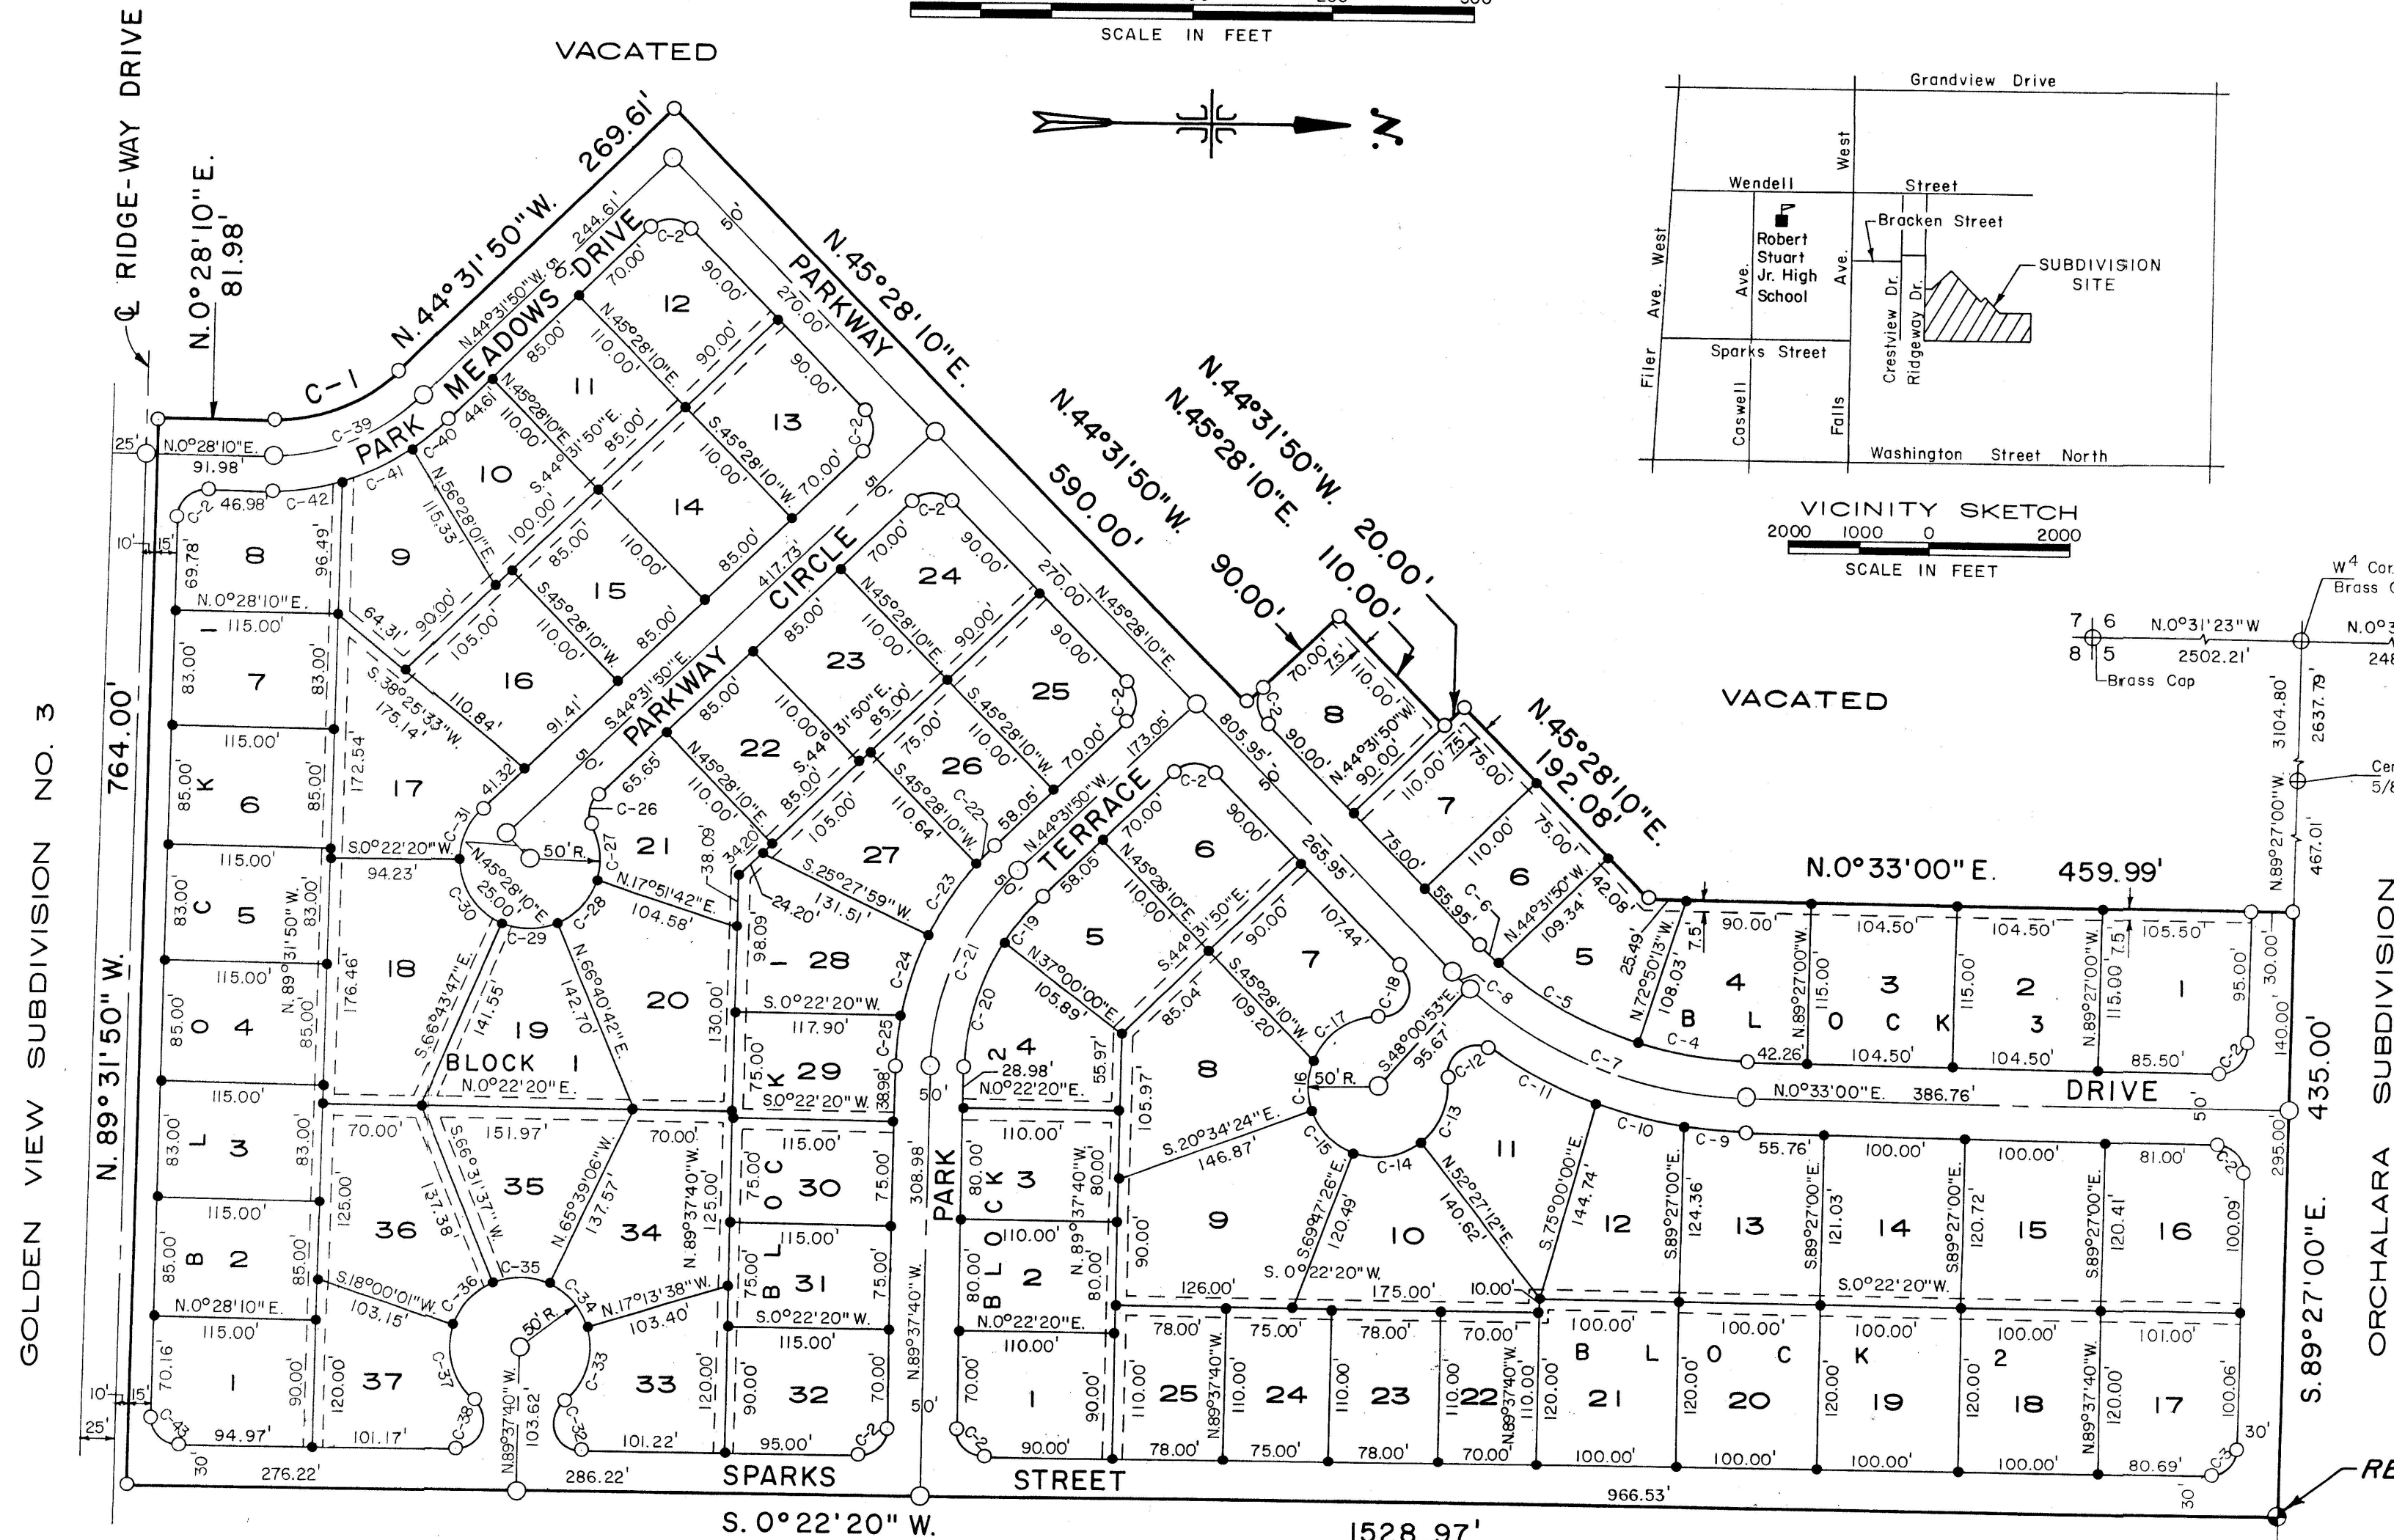

LEGEND

- ⊕ Brass Cap
- 3/4" x 30" Steel Re-bar
- 5/8" x 30" Steel Re-bar
- 1/2" x 24" Steel Re-bar
- ⊕ Survey Point Found
- Public Utilities, Irrigation, and Drainage Easements 15' from exterior property lines and 7.5' from interior property lines, except as shown.

NOTE:

1. There is hereby reserved along all lot frontages adjacent to streets, a 5' wide easement for public utilities.

Twin Falls County, Idaho

Recorded for:
JUB ENG

09:00:00 am Apr. 01, 1976
0000-694656

J-U-B ENGINEERS, INC.
 Engineers Planners
 Twin Falls, Idaho