


NORTH PARK SUBDIVISION NO. 3

A Subdivision in a Portion of the S²,
Section 5, T.10S., R.17E., B.M.
Twin Falls County, Idaho

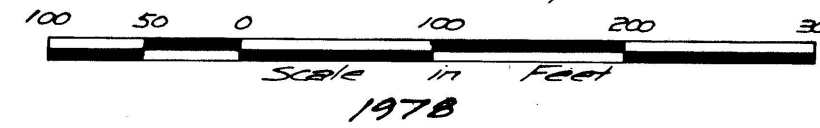

CURVE DATA

CURVE	R	Δ	T	L	CH L	CH BEARING
C-1	175.00	31°22'07"	49.14	95.81	94.62	N.15°12'53"W.
C-2	20.00	90°00'00"	20.00	31.42	28.28	—
C-3	20.00	89°53'37"	19.96	31.38	28.26	—
C-4	18.37	185°00'07"	42.25	42.64	53.49	—
C-5	50.00	66°00'23"	82.47	57.60	54.47	S.69°05'58"W.
C-6	50.00	66°59'44"	83.09	58.46	55.19	S.2°55'55"W.
C-7	50.00	59°06'03"	78.35	51.58	44.82	N.60°26'58"W.
C-8	50.00	73°54'04"	87.61	64.49	60.11	S.53°02'58"W.
C-9	150.00	31°15'44"	41.97	81.84	80.83	N.15°16'05"W.
C-10	125.00	31°15'44"	84.97	68.20	67.36	N.15°16'05"W.
C-11	175.00	25°58'47"	40.24	79.10	78.42	N.17°57'05"W.
C-12	175.00	5°01'57"	8.20	16.39	16.38	S.2°19'12"E.
C-13	20.00	49°59'41"	2.33	17.45	16.90	N.24°38'04"W.
C-14	50.00	95°05'16"	54.65	82.98	73.78	N.2°05'15"W.
C-15	50.00	50°19'34"	23.49	43.32	42.52	N.70°57'11"E.
C-16	50.00	44°45'43"	20.59	39.06	38.08	N.61°50'11"W.
C-17	20.00	49°59'41"	9.33	17.45	16.90	N.64°27'09"W.
C-18	20.00	90°11'13"	20.07	31.48	28.35	N.45°27'24"E.
C-19	21.93	90°00'00"	21.93	34.45	31.01	—
C-20	150.00	45°00'00"	42.28	117.81	114.81	S.48°23'20"W.
C-21	125.00	45°00'00"	84.56	117.81	114.81	S.48°23'20"W.
C-22	175.00	30°12'13"	47.22	92.25	91.19	S.60°39'02"E.
C-23	175.00	14°47'47"	22.72	45.19	45.07	N.83°09'02"E.
C-24	20.00	49°59'41"	9.33	17.45	16.90	—
C-25	50.00	51°32'02"	24.17	45.03	43.52	N.64°38'40"W.
C-26	50.00	74°58'13"	34.35	65.42	60.85	S.5°21'32"E.
C-27	50.00	50°12'59"	23.43	43.82	42.49	N.57°14'09"E.
C-28	50.00	54°10'33"	20.48	49.02	47.28	N.67°34'10"W.
C-29	150.00	45°00'00"	42.28	117.81	114.81	N.21°57'02"W.
C-30	125.00	45°00'00"	84.56	117.81	114.81	N.21°57'02"W.
C-31	175.00	25°05'01"	34.15	67.45	67.09	N.33°04'59"W.
C-32	175.00	5°02'17"	7.80	15.59	15.59	N.19°44'50"W.
C-33	15.00	94°47'28"	17.50	25.46	22.78	N.42°39'22"W.
C-34	50.00	74°48'51"	41.08	60.78	53.48	N.72°38'44"W.
C-35	50.00	47°54'22"	22.71	41.81	40.40	N.18°17'12"E.
C-36	50.00	39°15'32"	17.04	34.26	32.57	S.27°34'57"E.
C-37	50.00	58°32'23"	28.02	51.09	46.09	N.79°12'02"E.
C-38	15.00	107°55'13"	20.62	28.25	24.26	S.54°30'37"W.
C-39	125.00	45°00'00"	84.56	117.81	114.81	S.23°05'00"W.
C-40	150.00	45°00'00"	84.56	117.81	114.81	S.23°05'00"W.
C-41	175.00	25°31'16"	31.78	62.28	62.94	S.35°17'22"W.
C-42	175.00	17°59'41"	27.71	54.96	54.74	S.12°01'54"W.
C-43	175.00	6°02'03"	9.91	19.82	19.79	S.3°47'32"E.
C-44	22.00	137°24'04"	20.48	52.76	40.99	—
C-45	50.00	58°57'40"	28.07	51.45	49.21	N.27°37'44"E.
C-46	50.00	60°06'59"	28.94	52.46	50.09	N.87°10'05"E.
C-47	50.00	47°17'53"	21.80	41.28	40.11	N.33°27'28"W.
C-48	50.00	48°28'32"	23.04	46.18	41.85	N.3°15'44"E.
C-49	50.00	58°57'04"	28.06	51.44	49.21	N.65°28'32"E.
C-50	175.00	17°55'18"	27.07	53.72	53.51	N.35°39'24"W.
C-51	175.00	27°13'34"	42.38	85.16	82.38	S.15°15'02"E.
C-52	150.00	44°48'47"	41.85	117.82	114.35	N.22°08'36"W.
C-53	125.00	44°48'47"	83.70	97.77	95.29	N.22°08'36"W.
C-54	20.00	89°48'47"	19.93	31.35	28.24	S.44°32'36"E.
C-55	50.00	47°01'55"	21.75	41.04	39.90	N.17°58'06"W.
C-56	166.66	26°15'10"	38.85	76.36	76.70	N.31°15'34"W.
C-57	141.66	26°15'10"	35.08	64.91	64.84	N.31°15'34"W.
C-58	116.66	26°15'10"	27.20	53.45	52.08	N.31°15'34"W.
C-59	75.00	26°20'	17.55	34.47	34.17	N.31°15'34"W.
C-60	100.00	18°39'51"	11.69	23.47	23.21	N.24°51'45"W.
C-61	125.00	6°23'41"	6.38	12.95	12.94	N.21°23'40"W.



NOTE:
There is hereby reserved along all lot frontages adjacent to streets, a 5' wide easement for public utilities.

LEGEND

- Brass Cap
- 3/4" Rebar
- 1/2" Rebar
- 1/4" Rebar
- ④ Lot Number
- Subd. Boundary
- Public Utilities, Irrigation and Drainage Easements, 15' from Exterior Property Lines and 7.5' from Interior Lines, Except as Shown.
- ④ Block Number

Twin Falls County, Idaho
Recorded for:
SAWTOOTH ENG
09:00:00 am Jul.01.1978
0000 - 741684

SAWTOOTH ENGINEERING
TWIN FALLS, IDAHO

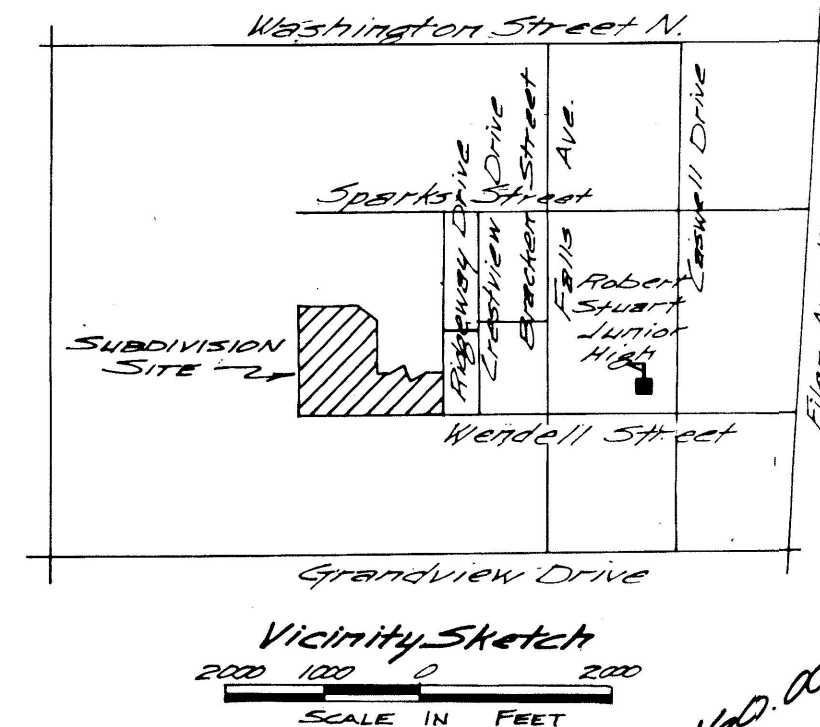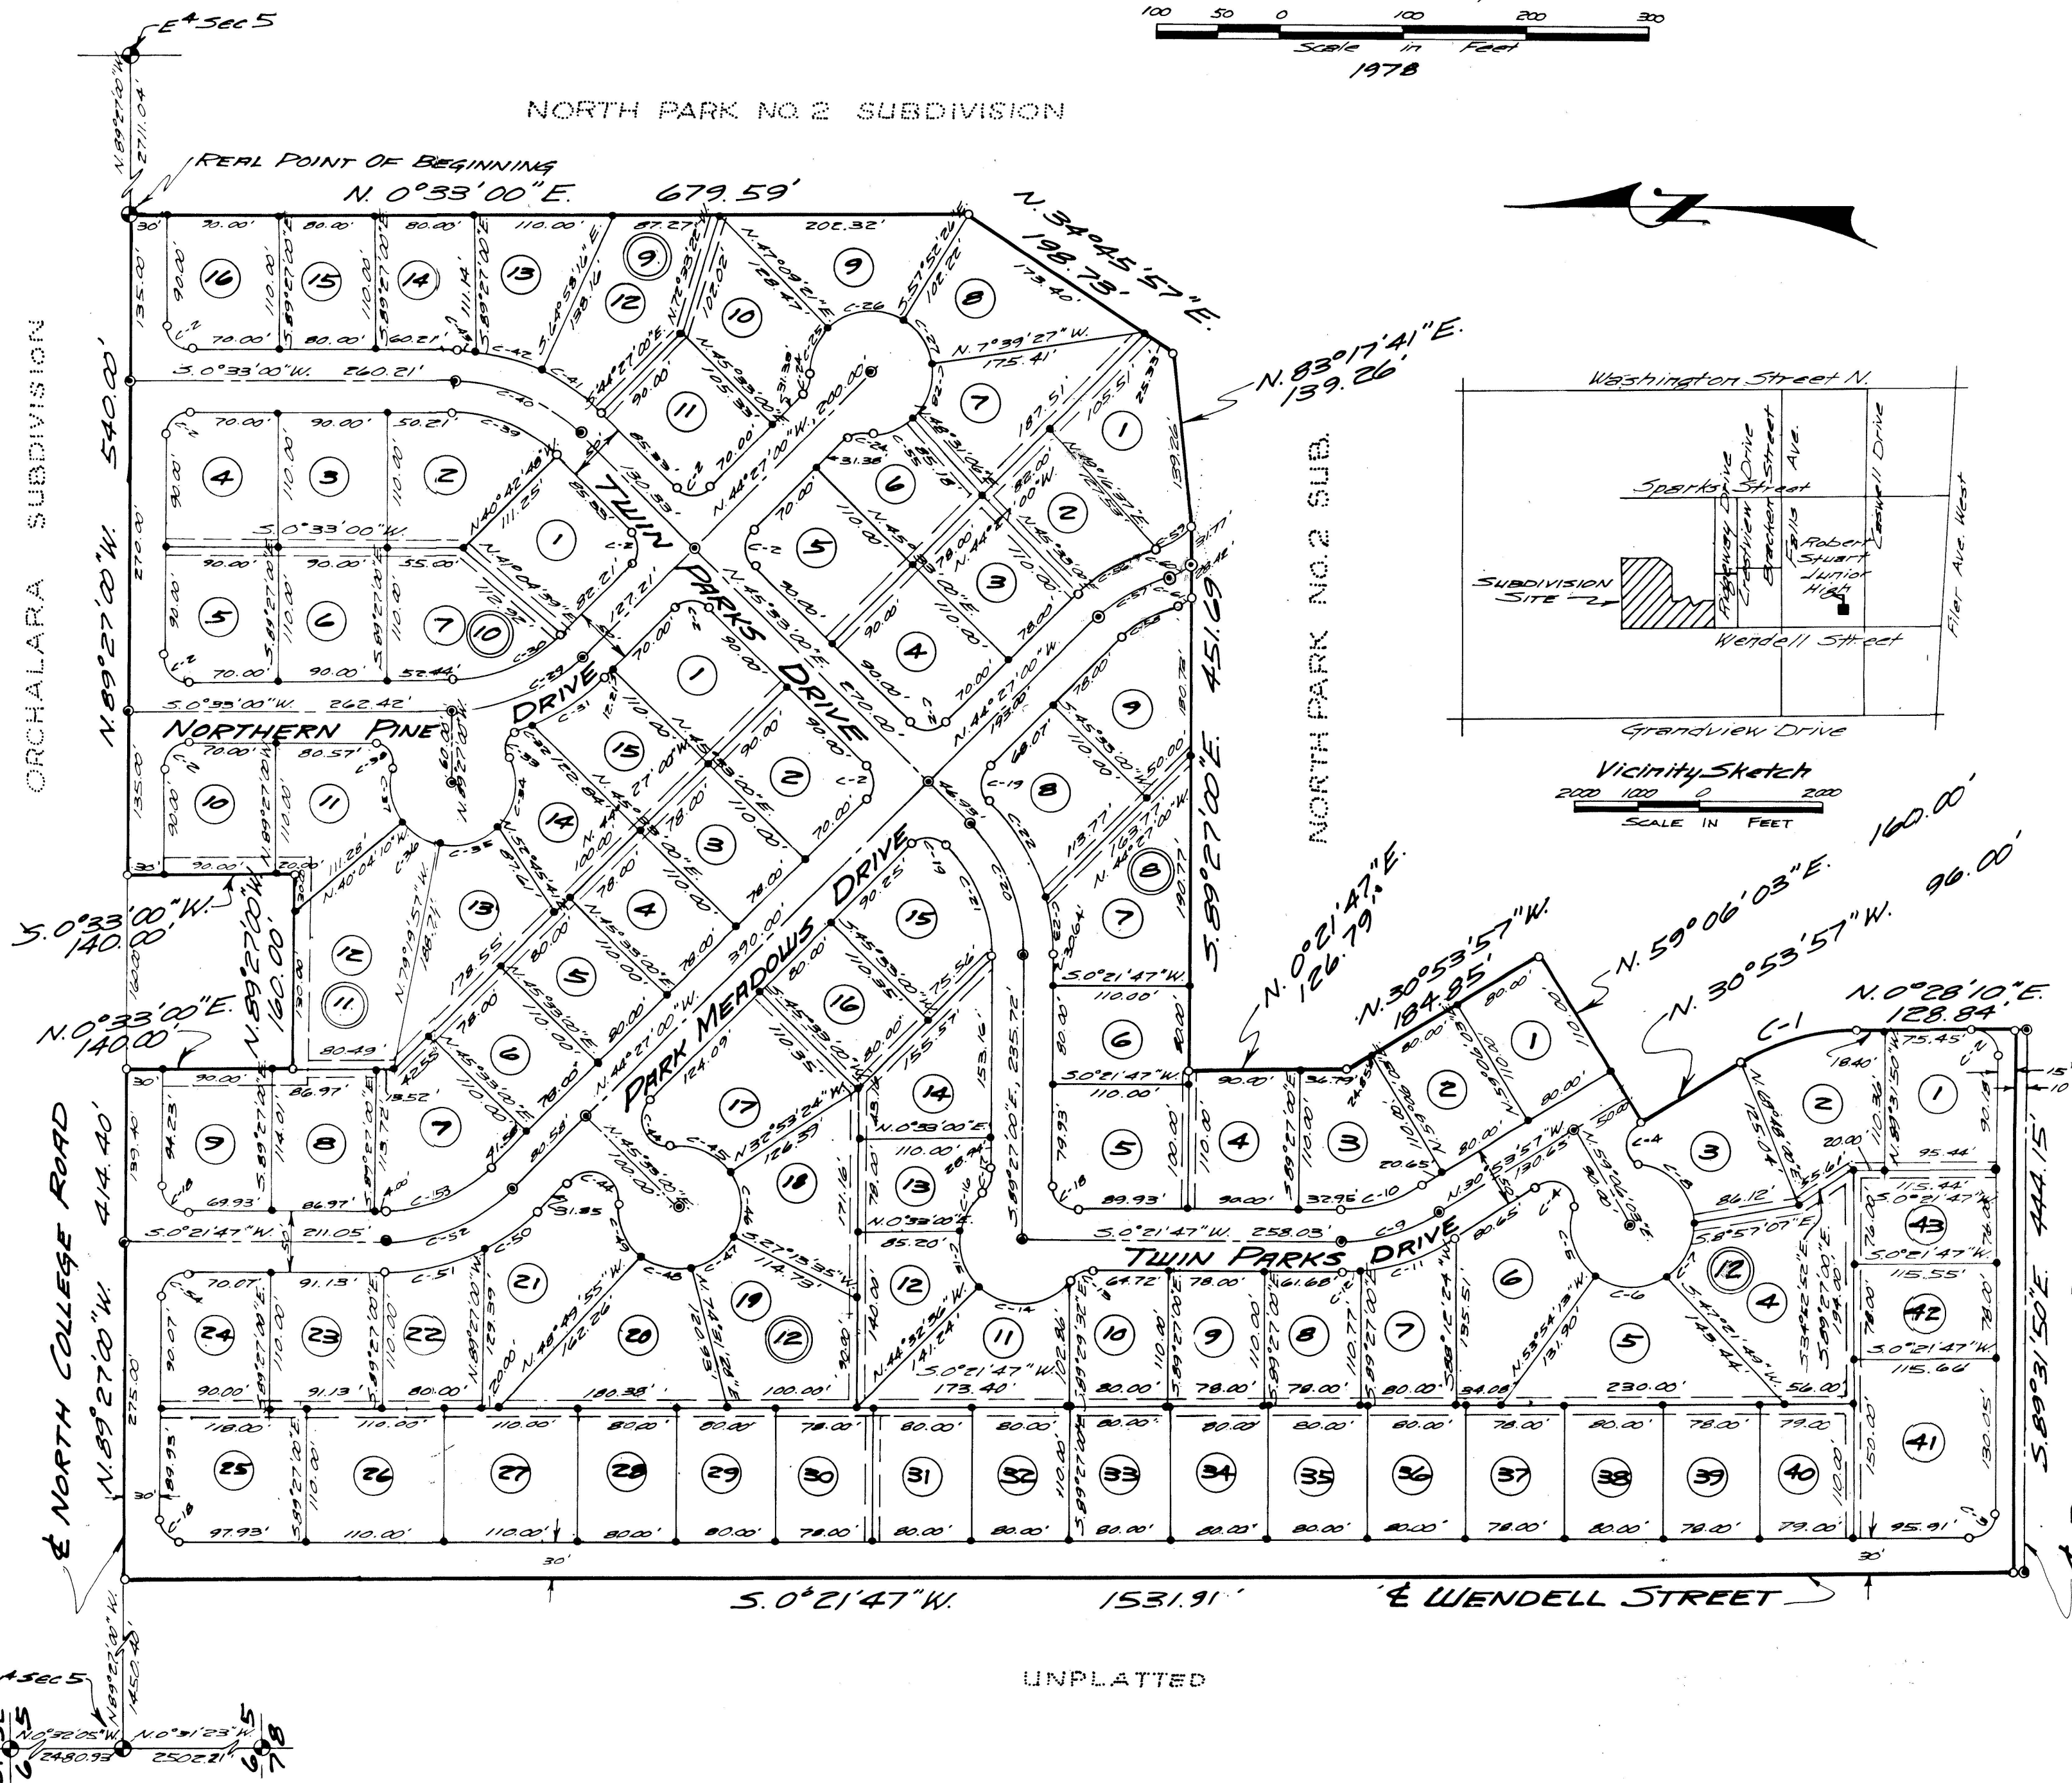

North Park Sub.
#3
Book 12 Page 1