


North Pointe Ranch Subd #4
BK 17 Pg 38
2001-007222

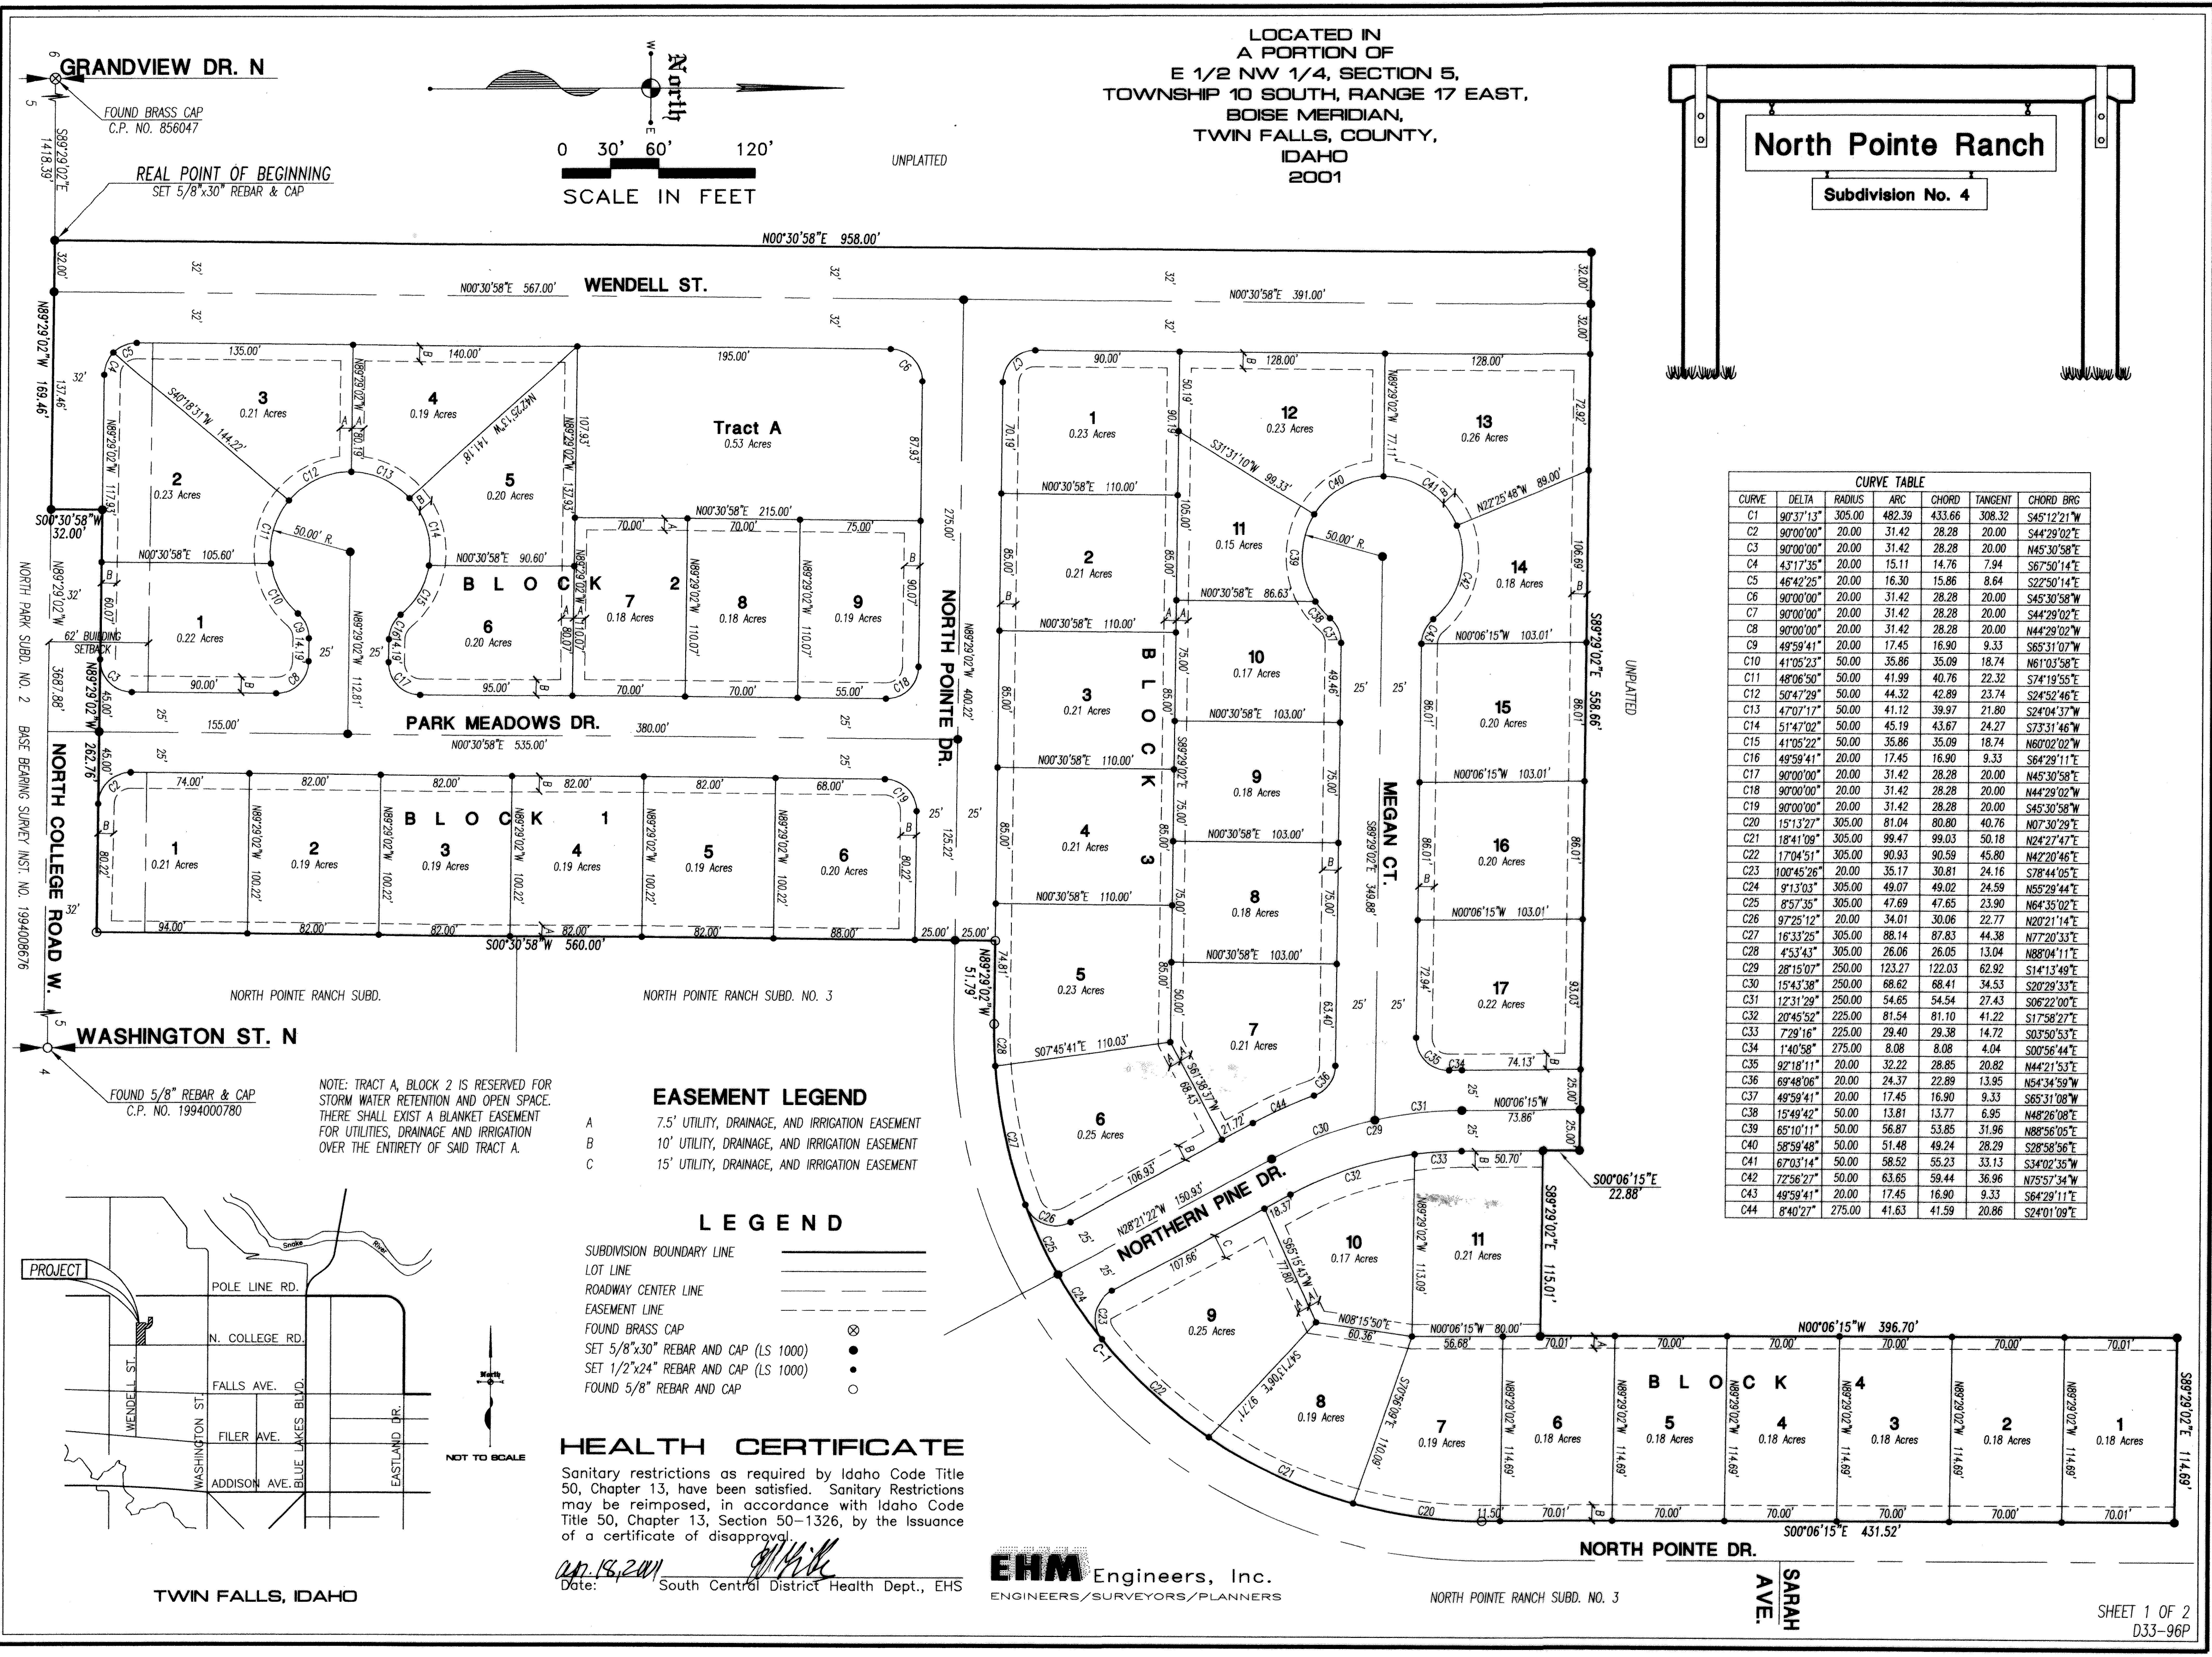

CURVE TABLE					
CURVE	DELTA	RADIUS	ARC	CHORD	TANGENT
C1	90°37'13"	305.00	482.39	433.66	308.32
C2	90°00'00"	20.00	31.42	28.28	20.00
C3	90°00'00"	20.00	31.42	28.28	20.00
C4	43°17'35"	20.00	15.11	14.76	7.94
C5	46°42'25"	20.00	16.30	15.86	8.64
C6	90°00'00"	20.00	31.42	28.28	20.00
C7	90°00'00"	20.00	31.42	28.28	20.00
C8	90°00'00"	20.00	31.42	28.28	20.00
C9	49°59'41"	20.00	17.45	16.90	9.33
C10	41°05'23"	50.00	35.86	35.09	18.74
C11	48°06'50"	50.00	41.99	40.76	22.32
C12	50°47'29"	50.00	44.32	42.89	23.74
C13	47°07'17"	50.00	41.12	39.97	21.80
C14	51°47'02"	50.00	45.19	43.67	24.27
C15	41°05'22"	50.00	35.86	35.09	18.74
C16	49°59'41"	20.00	17.45	16.90	9.33
C17	90°00'00"	20.00	31.42	28.28	20.00
C18	90°00'00"	20.00	31.42	28.28	20.00
C19	90°00'00"	20.00	31.42	28.28	20.00
C20	15°13'27"	305.00	81.04	80.80	40.76
C21	18°41'09"	305.00	99.47	99.03	50.18
C22	17°04'51"	305.00	90.93	90.59	45.80
C23	100°45'26"	20.00	35.17	30.81	24.16
C24	9°13'03"	305.00	49.07	49.02	24.59
C25	8°57'35"	305.00	47.69	47.65	23.90
C26	97°25'12"	20.00	34.01	30.06	22.77
C27	16°33'25"	305.00	88.14	87.83	44.38
C28	4°53'43"	305.00	26.06	26.05	13.04
C29	28°15'07"	250.00	123.27	122.03	62.92
C30	15°43'38"	250.00	68.62	68.41	34.53
C31	12°31'29"	250.00	54.65	54.54	27.43
C32	20°45'52"	225.00	81.54	81.10	41.22
C33	7°29'16"	225.00	29.40	29.38	14.72
C34	1°40'58"	275.00	8.08	8.08	4.04
C35	92°18'11"	20.00	32.22	28.85	20.82
C36	69°48'06"	20.00	24.37	22.89	13.95
C37	49°59'41"	20.00	17.45	16.90	9.33
C38	15°49'42"	50.00	13.81	13.77	6.95
C39	65°10'11"	50.00	56.87	53.85	31.96
C40	58°59'48"	50.00	51.48	49.24	28.29
C41	67°03'14"	50.00	58.52	55.23	33.13
C42	72°56'27"	50.00	63.65	59.44	36.96
C43	49°59'41"	20.00	17.45	16.90	9.33
C44	8°40'27"	275.00	41.63	41.59	20.86

EASEMENT LEGEND

A 7.5' UTILITY, DRAINAGE, AND IRRIGATION EASEMENT
B 10' UTILITY, DRAINAGE, AND IRRIGATION EASEMENT
C 15' UTILITY, DRAINAGE, AND IRRIGATION EASEMENT

LEGEND

SUBDIVISION BOUNDARY LINE
LOT LINE
ROADWAY CENTER LINE
EASEMENT LINE
FOUND BRASS CAP
SET 5/8"x30" REBAR AND CAP (LS 1000)
SET 1/2"x24" REBAR AND CAP (LS 1000)
FOUND 5/8" REBAR AND CAP

HEALTH CERTIFICATE

Sanitary restrictions as required by Idaho Code Title 50, Chapter 13, have been satisfied. Sanitary Restrictions may be reimposed, in accordance with Idaho Code Title 50, Chapter 13, Section 50-1326, by the issuance of a certificate of disapproval.

Date: 04/18/2001 South Central District Health Dept., EHS

