


Note: Tract B, Block 4, is reserved for Storm Water Retention and Open Space. There shall exist a blanket easement for Utilities, Drainage, and Irrigation over the entirety of said Tract B.

LOCATED IN
A PORTION OF
E 1/2 NW 1/4, SECTION 5,
TOWNSHIP 10 SOUTH, RANGE 17 EAST,
BOISE MERIDIAN,
TWIN FALLS, COUNTY,
IDAHO
2002


UNPLATTED

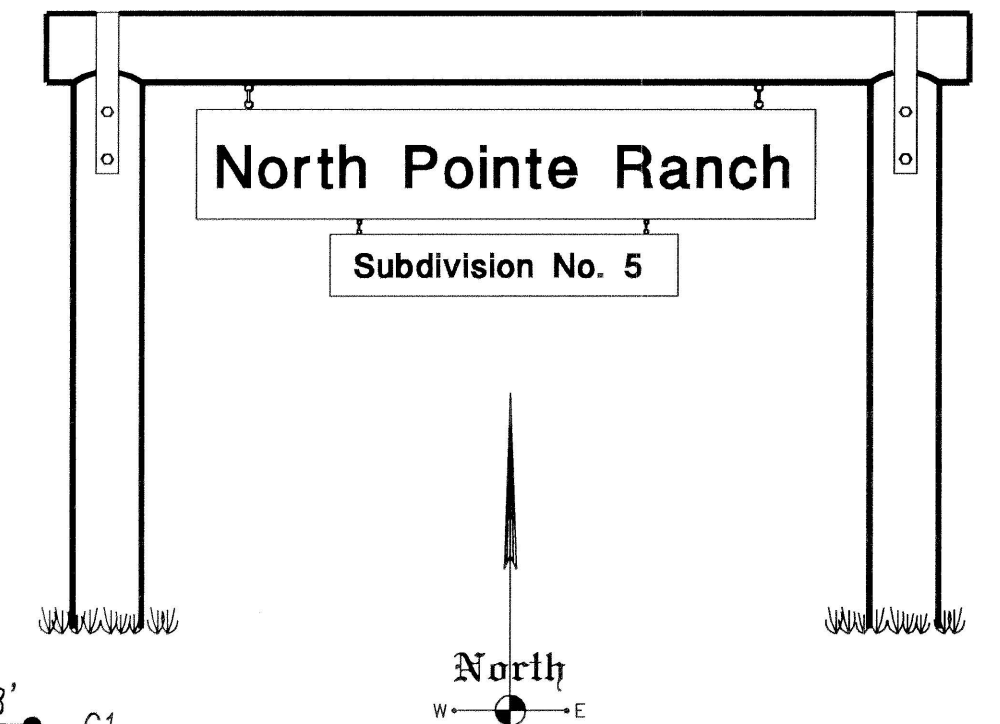

Twin Falls County, Idaho
Recorded for:
EHM ENGINEERS
09:18am Apr. 15, 2002
2002-006931
No. of Pages: 2 Fee: \$22.00
ROBERT S. FORT
Ex-Officio Recorder
Deputy: CN

0 25' 50' 100'
SCALE IN FEET



CURVE TABLE						
CURVE	DELTA	RADIUS	ARC	CHORD	TANGENT	CHORD BRG
C1	89°11'24"	20.00	31.13	28.08	19.72	S44°41'57"E
C2	90°48'36"	20.00	31.70	28.48	20.28	S45°18'03"W
C3	89°11'24"	20.00	31.13	28.08	19.72	N44°41'57"W
C4	90°37'13"	20.00	31.63	28.44	20.22	N45°12'22"E
C5	89°22'47"	20.00	31.20	28.13	19.78	N44°47'38"W
C6	90°00'00"	20.00	31.42	28.28	20.00	S44°29'02"E
C7	49°59'41"	20.00	17.45	16.90	9.33	S25°30'49"W
C8	38°27'28"	50.00	33.56	32.93	17.44	N31°16'56"E
C9	49°17'02"	50.00	43.01	41.69	22.94	N12°35'19"W
C10	40°41'47"	50.00	35.51	34.77	18.54	N57°34'44"W
C11	43°51'38"	50.00	38.28	37.35	20.13	S80°08'34"W
C12	40°14'19"	50.00	35.11	34.40	18.32	S38°05'35"W
C13	67°27'09"	50.00	58.86	55.52	33.38	S15°45'09"E
C14	24°28'01"	20.00	8.54	8.48	4.34	N37°14'43"W
C15	25°31'41"	20.00	8.91	8.84	4.53	N12°14'52"W
C16	90°00'00"	20.00	31.42	28.28	20.00	N45°30'58"E
C17	90°00'00"	20.00	31.42	28.28	20.00	S45°30'58"W
C18	90°00'00"	20.00	31.42	28.28	20.00	S44°29'02"E
C19	90°11'23"	20.00	31.48	28.33	20.07	S45°36'40"W

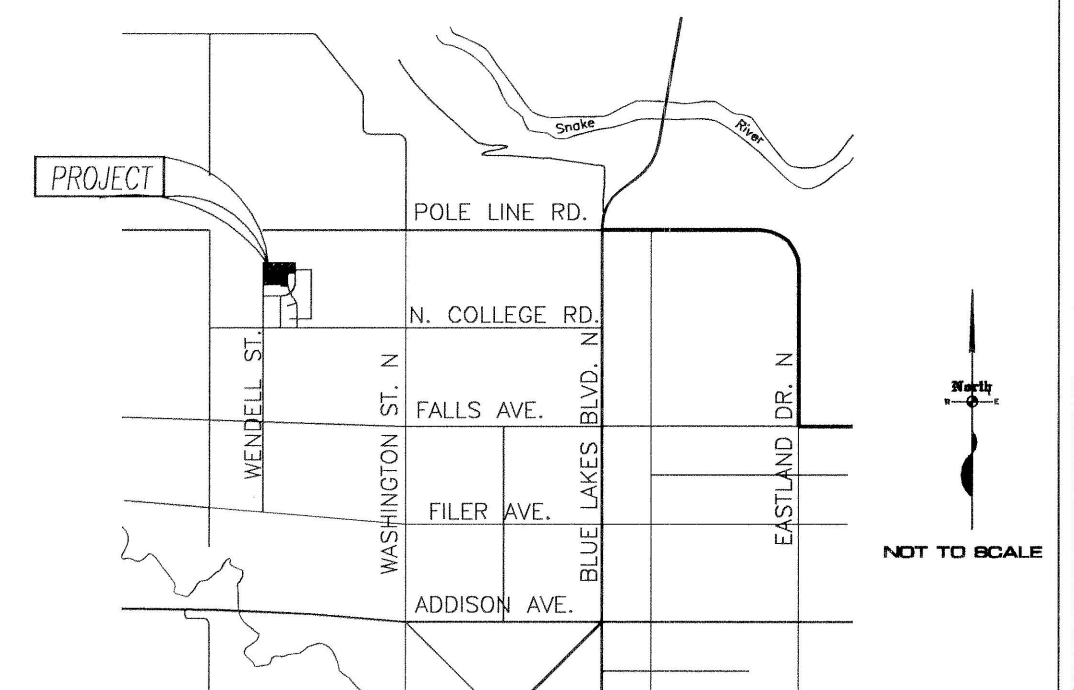

TWIN FALLS, IDAHO

EHM Engineers, Inc.
ENGINEERS/SURVEYORS/PLANNERS

SHEET 1 OF 2
E33-96P

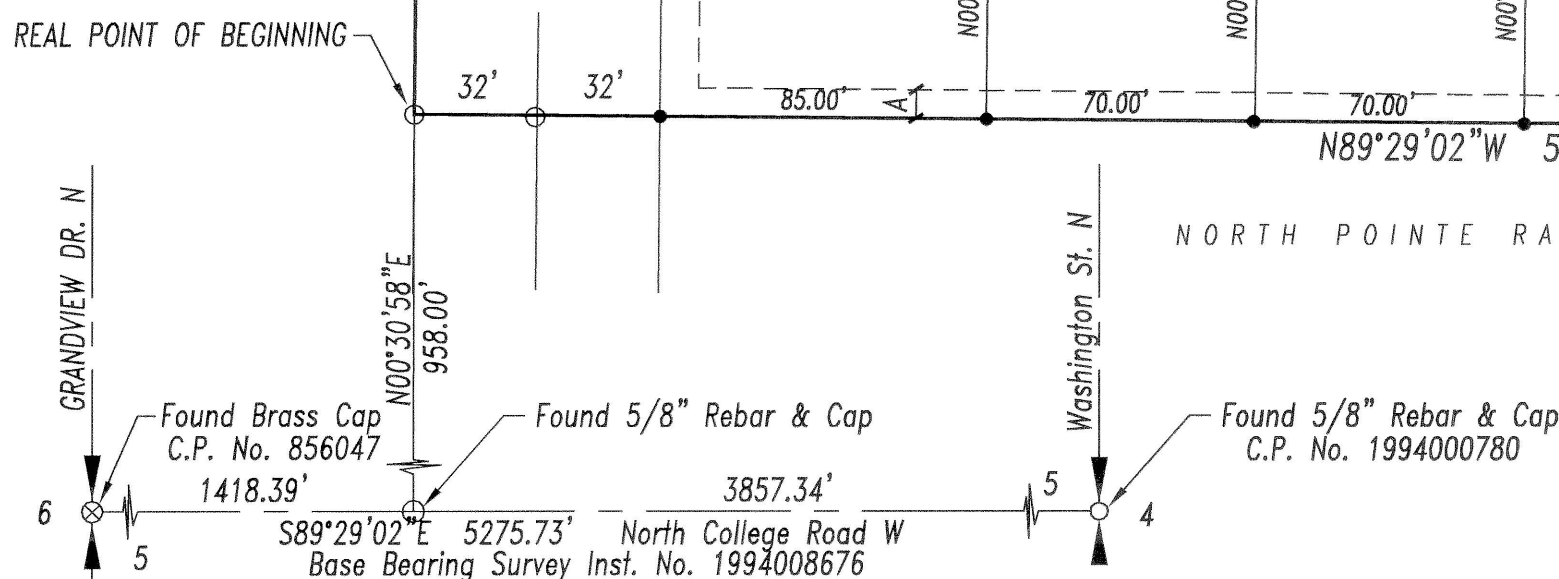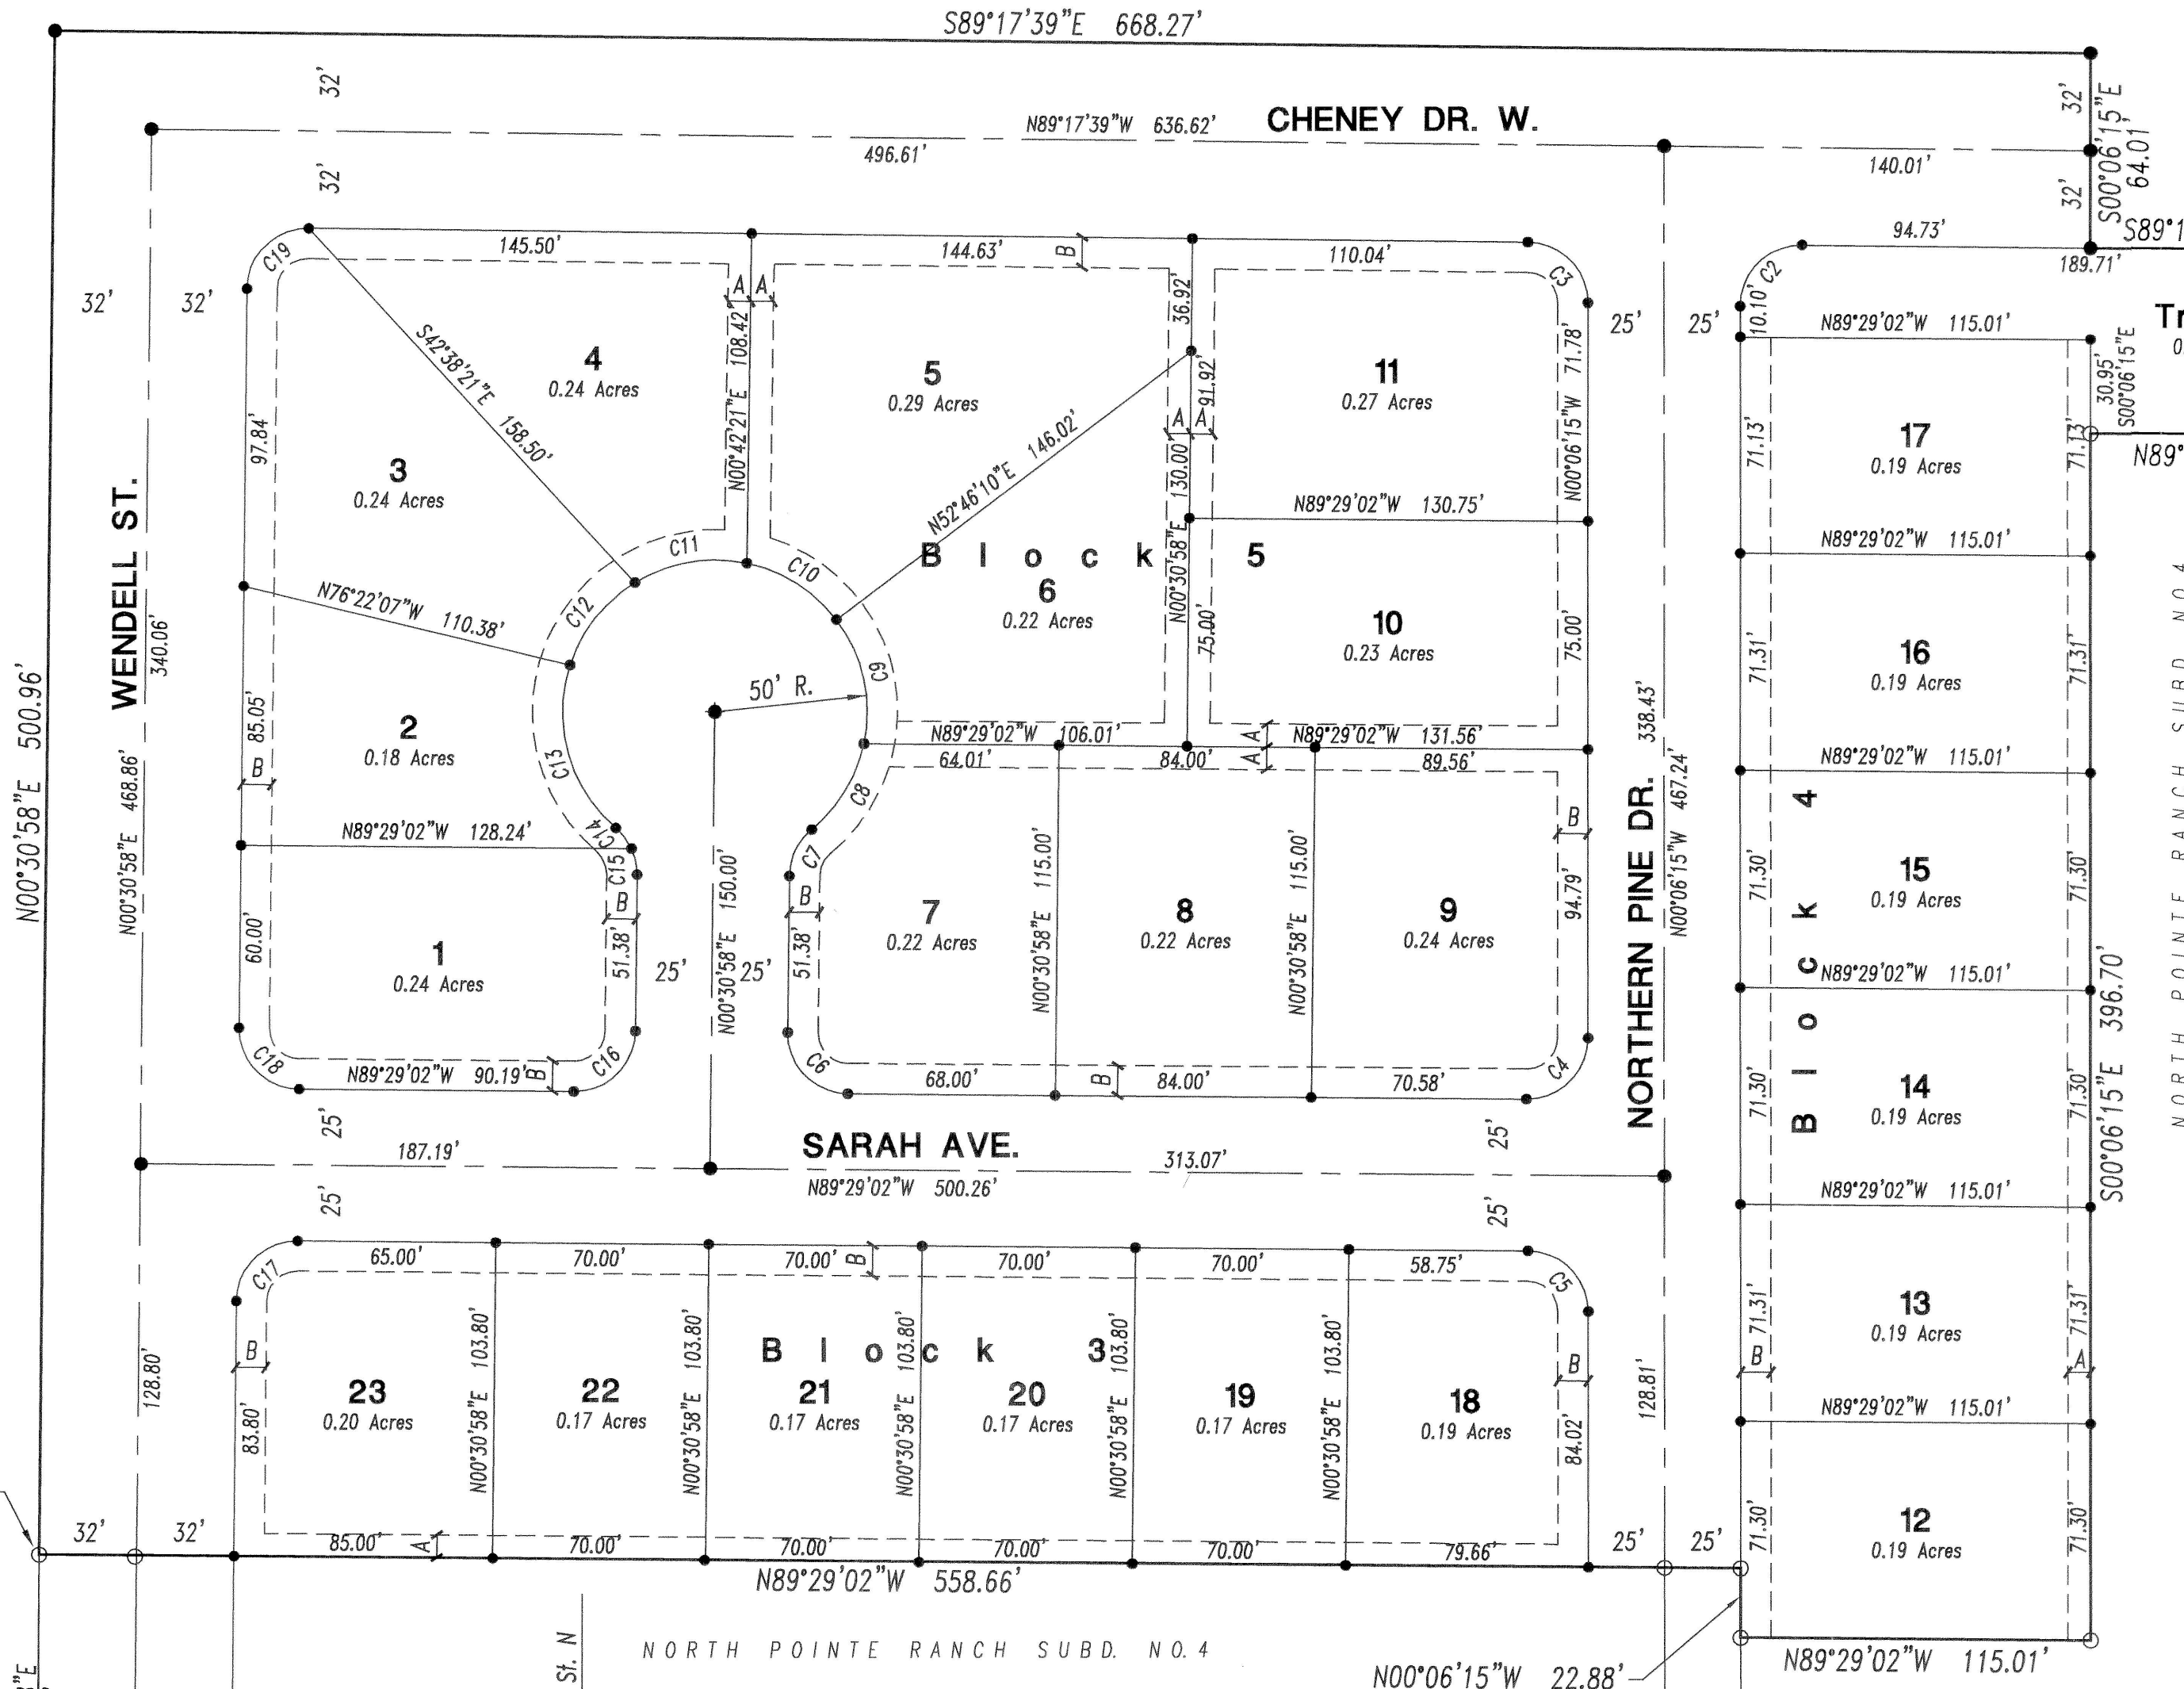

EASEMENT LEGEND

- A 7.5' Utility, Drainage, and Irrigation Easement
B 10' Utility, Drainage, and Irrigation Easement

HEALTH CERTIFICATE

Sanitary restrictions as required by Idaho Code Title 50, Chapter 13, have been satisfied. Sanitary Restrictions may be reimposed, in accordance with Idaho Code Title 50, Chapter 13, Section 50-1326, by the issuance of a Certificate of Disapproval.

Date: Apr. 8, 2002
South Central District Health Dept., EHS

LEGEND

- Subdivision Boundary Line
Lot Line
Roadway Center Line
Easement Line
Found Brass Cap
Set 5/8"x30" Rebar & Cap (LS 1000)
Set 1/2"x24" Rebar & Cap (LS 1000)
Found 5/8" Rebar & Cap (LS 1000)

×

•

•

○