


UNPLATTED

CHENEY DR. W
S89°29'02"E 579.81'
N89°29'02"W 579.81'

UNPLATTED

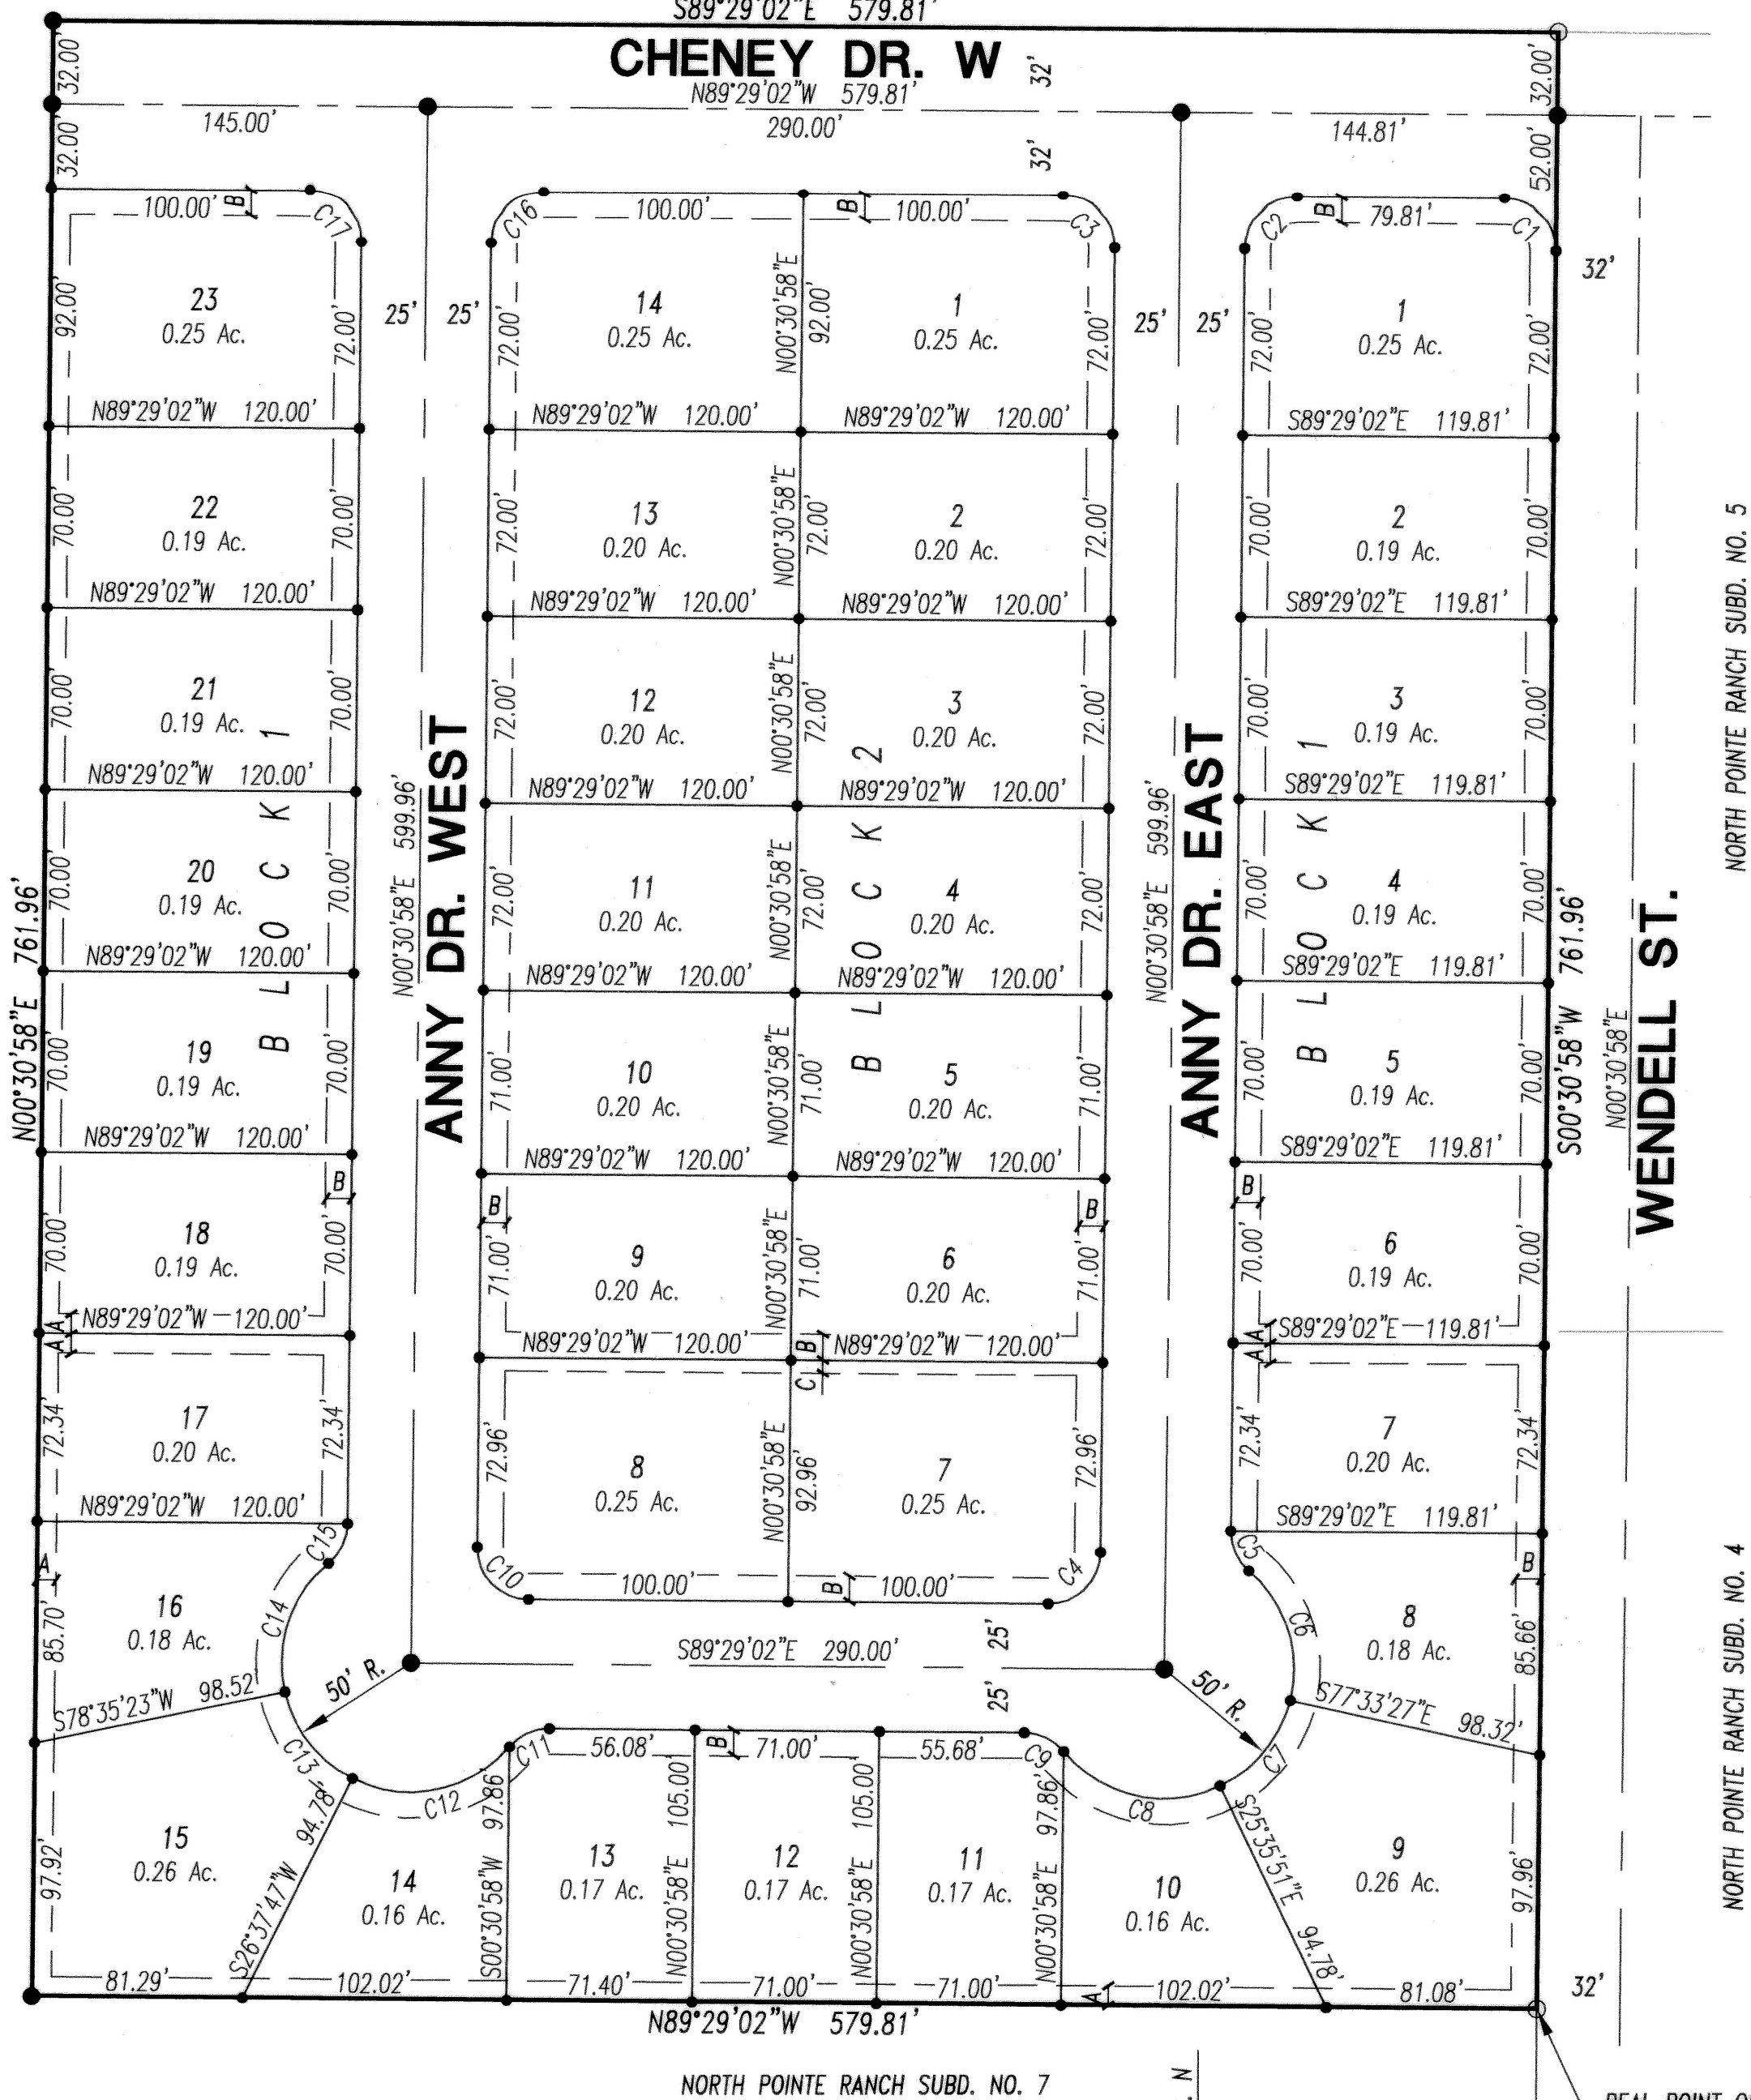


NORTH POINTE RANCH SUBD. NO. 5

WENDELL ST.

NORTH POINTE RANCH SUBD. NO. 4

North

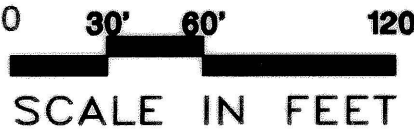

North Pointe Ranch

Subdivision No. 9

Twin Falls County, Idaho

Recorded for:

EHM ENGINEERS

01:57pm Dec. 23, 2003

2003-032473

No. of Pages: 2 Fee: \$22.00

KRISTINA GLASCOCK

County Clerk

Deputy: JA

LOCATED IN
A PORTION OF
NW 1/4, SECTION 5,
TOWNSHIP 10 SOUTH, RANGE 17 EAST,
BOISE MERIDIAN,
TWIN FALLS, COUNTY,
IDAHO
2003

CURVE TABLE

CURVE	DELTA	LENGTH	RADIUS	TANGENT	CHORD	CHORD_BRG
C1	90°00'00"	31.42	20.00	20.00	28.28	N44°29'02"W
C2	90°00'00"	31.42	20.00	20.00	28.28	S45°30'58"W
C3	90°00'00"	31.42	20.00	20.00	28.28	N44°29'02"W
C4	90°00'00"	31.42	20.00	20.00	28.28	N45°30'58"E
C5	49°59'41"	17.45	20.00	9.33	16.90	S24°28'52"E
C6	63°33'19"	55.46	50.00	30.97	52.66	N17°42'04"W
C7	50°19'33"	43.92	50.00	23.49	42.52	N39°14'22"E
C8	76°06'30"	66.42	50.00	39.14	61.64	S77°32'36"E
C9	49°59'41"	17.45	20.00	9.33	16.90	N64°29'12"W
C10	90°00'00"	31.42	20.00	20.00	28.28	S44°29'02"E
C11	49°59'41"	17.45	20.00	9.33	16.90	S65°31'07"W
C12	76°06'30"	66.42	50.00	39.14	61.64	N78°34'31"E
C13	50°19'34"	43.92	50.00	23.49	42.52	S38°12'27"E
C14	63°33'20"	55.46	50.00	30.97	52.66	S18°44'00"W
C15	49°59'41"	17.45	20.00	9.33	16.90	N25°30'49"E
C16	90°00'00"	31.42	20.00	20.00	28.28	S45°30'58"W
C17	90°00'00"	31.42	20.00	20.00	28.28	N44°29'02"W

EASEMENT LEGEND

- A 7.5' Utility, Drainage, and Irrigation Easement
- B 10' Utility, Drainage, and Irrigation Easement
- C 5' Utility, Drainage, and Irrigation Easement




HEALTH CERTIFICATE

Sanitary restrictions as required by Idaho Code Title 50, Chapter 13, have been satisfied. Sanitary Restrictions may be reimposed, in accordance with Idaho Code Title 50, Chapter 13, Section 50-1326, by the Issuance of a Certificate of Disapproval.

12/10/03 Date: *[Signature]*
South Central District Health Dept., EHS

LEGEND

- Subdivision Boundary Line
- Lot Line
- Roadway Center Line
- Easement Line
- Found Brass Cap
- Set 5/8"x30" Rebar & Cap (LS1000)
- Set 1/2"x24" Rebar & Cap (LS1000)
- Found 5/8" Rebar & Cap (LS1000)

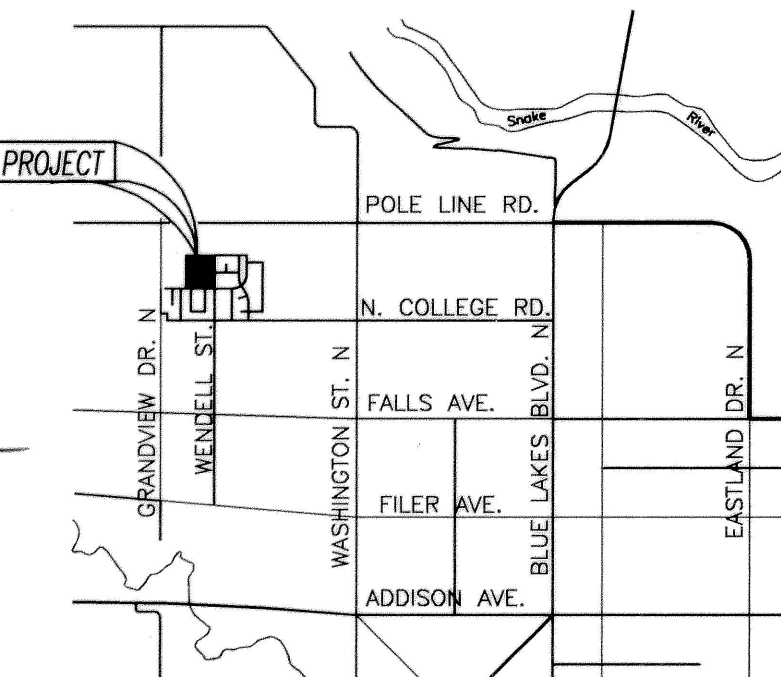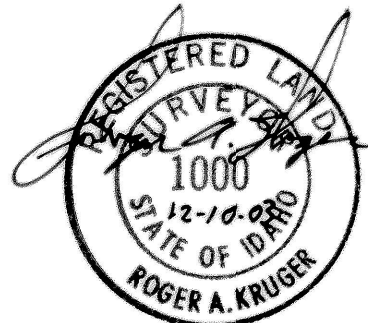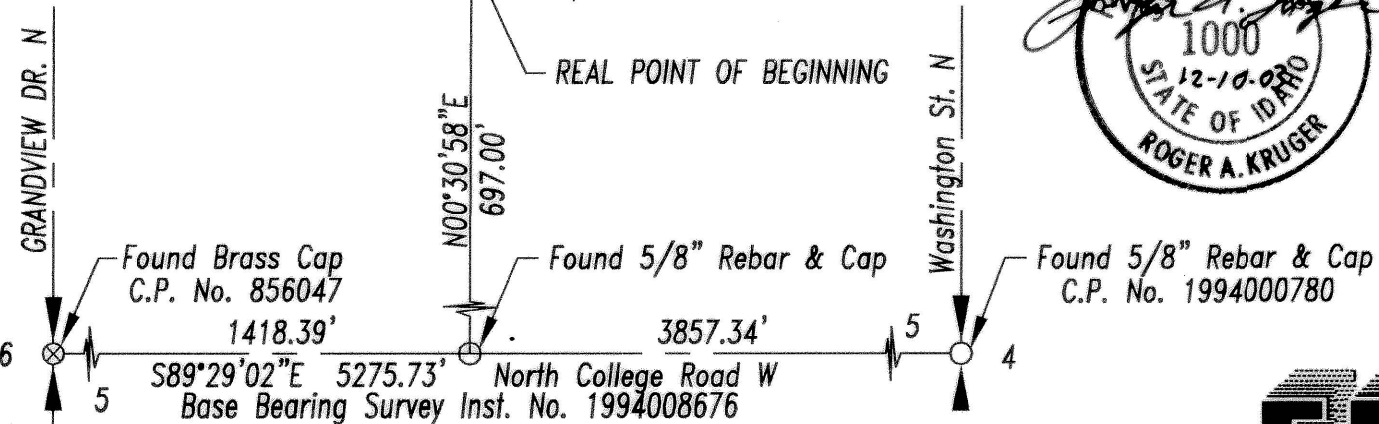

TWIN FALLS, IDAHO

EHM Engineers, Inc.
ENGINEERS/SURVEYORS/PLANNERS