


OLDEN ADDITION

SCALE 1"=60'

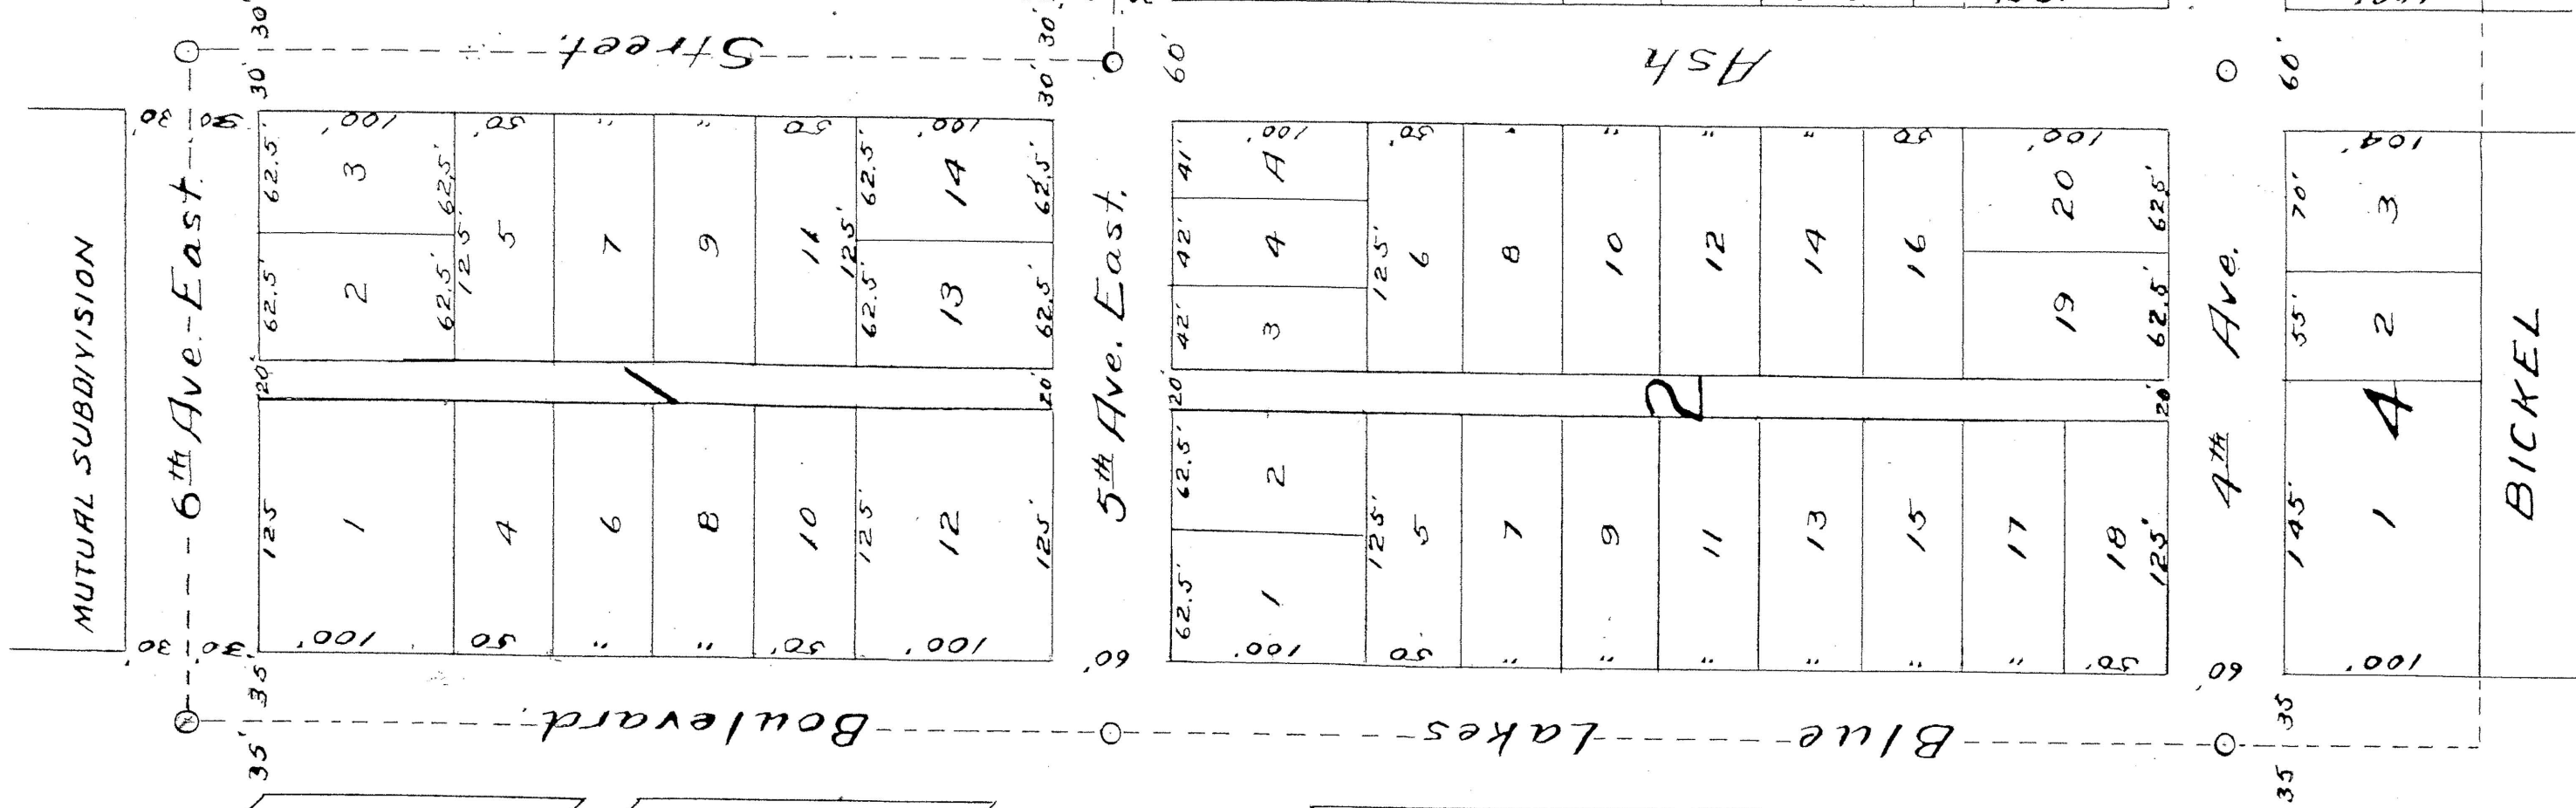

STATE OF IDAHO } ss.
County of Twin Falls }

I, Jas. A. Bybee, hereby certify that I have caused to be made a survey of OLDEN ADDITION, the land included therein being a part of the NW 1/4 of the SW 1/4 of Sec. 15 T10S, R17E, B. 1M, and I do further certify that the accompanying plat accurately represents the same as laid out upon the ground.

Jas. A. Bybee
Licensed Surveyor

Subscribed and sworn to before me this 10th day of Jan, 1920.
S. Cloud Stewart
Notary Public
County of Twin Falls, Idaho.

STATE OF IDAHO } ss.
County of Twin Falls }

WHEREAS the original owners and proprietors of a certain Subdivision of land adjoining the Township of the City of Twin Falls, County of Twin Falls, State of Idaho, more particularly described as follows to-wit: a part of the NW 1/4 of the SW 1/4 of Sec. 15 T10S, R17E, B. 1M, as contained in Section 4087, Codified Laws of the State of Idaho, have sold or conveyed said land and invested the Public with certain rights therein and have failed and neglected to execute and file for record a plat of said Subdivision as provided by said Section 4087.

WHEREAS the County Recorder of said Twin Falls County, State of Idaho, where said land is located, by registered mail, between the 13th day of March 1919, and the 17th day of March 1919, duly notified the owners and proprietors of said Subdivision and demanded an execution of said plat.

WHEREAS the owners and proprietors of said Subdivision have failed and neglected to execute and file for record said plat, for thirty days after the issuance of said Notice, and

WHEREAS the said County Recorder has caused to be made a plat of said land and the surveying necessary therefor, NOW THEREFORE, the undersigned, C. C. Siggins, the duly elected and qualified and acting County Recorder of Twin Falls County, State of Idaho, as such Recorder, hereto order hereby certifies that he executed it by reason of the failure of the owners and proprietors of said Subdivision to do so.

IN WITNESS WHEREOF I have hereunto set my hand and this 31st day of December 1919

C. C. Siggins
County Recorder

STATE OF IDAHO } ss.
County of Twin Falls }

Personally before me S. Cloud Stewart, a Notary Public in and for the said State of Idaho, C. C. Siggins, known to me to be the duly elected, qualified and acting County Recorder of Twin Falls County, State of Idaho, appeared and acknowledged to me that he executed the foregoing and within instrument for the use and purpose therein set forth.

WITNESS my hand and official seal this 31st day of December A.D. 1919.

S. Cloud Stewart
Notary Public.

Approved and accepted by the Mayor and council of the City of Twin Falls, this 26th day of Jan, 1920.

E. V. Berg
City Engineer.

W. H. Eldridge
Mayor.

114867

Filed Jan. 5th 1920, at 3:25 o'clock P.M.

Fees \$3.50 Pdl.

116425

Re-filed Feb. 4th 1920 at 10:21 o'clock A.M.

Twin Falls County, Idaho

Recorded for:
BYBEE, JAS A.

09:00:00 am Jan. 05, 1920

0000-114867