

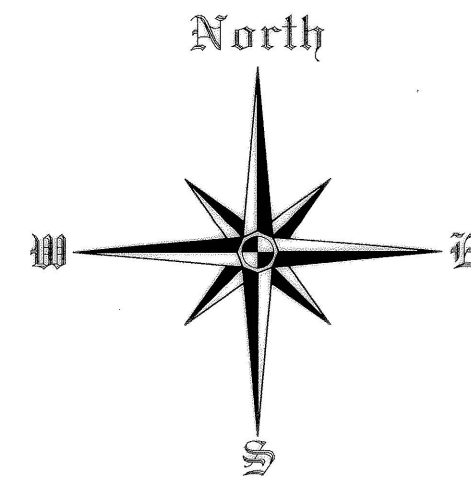


2ND AMENDED OREGON TRAIL OVERLOOK SUBDIVISION

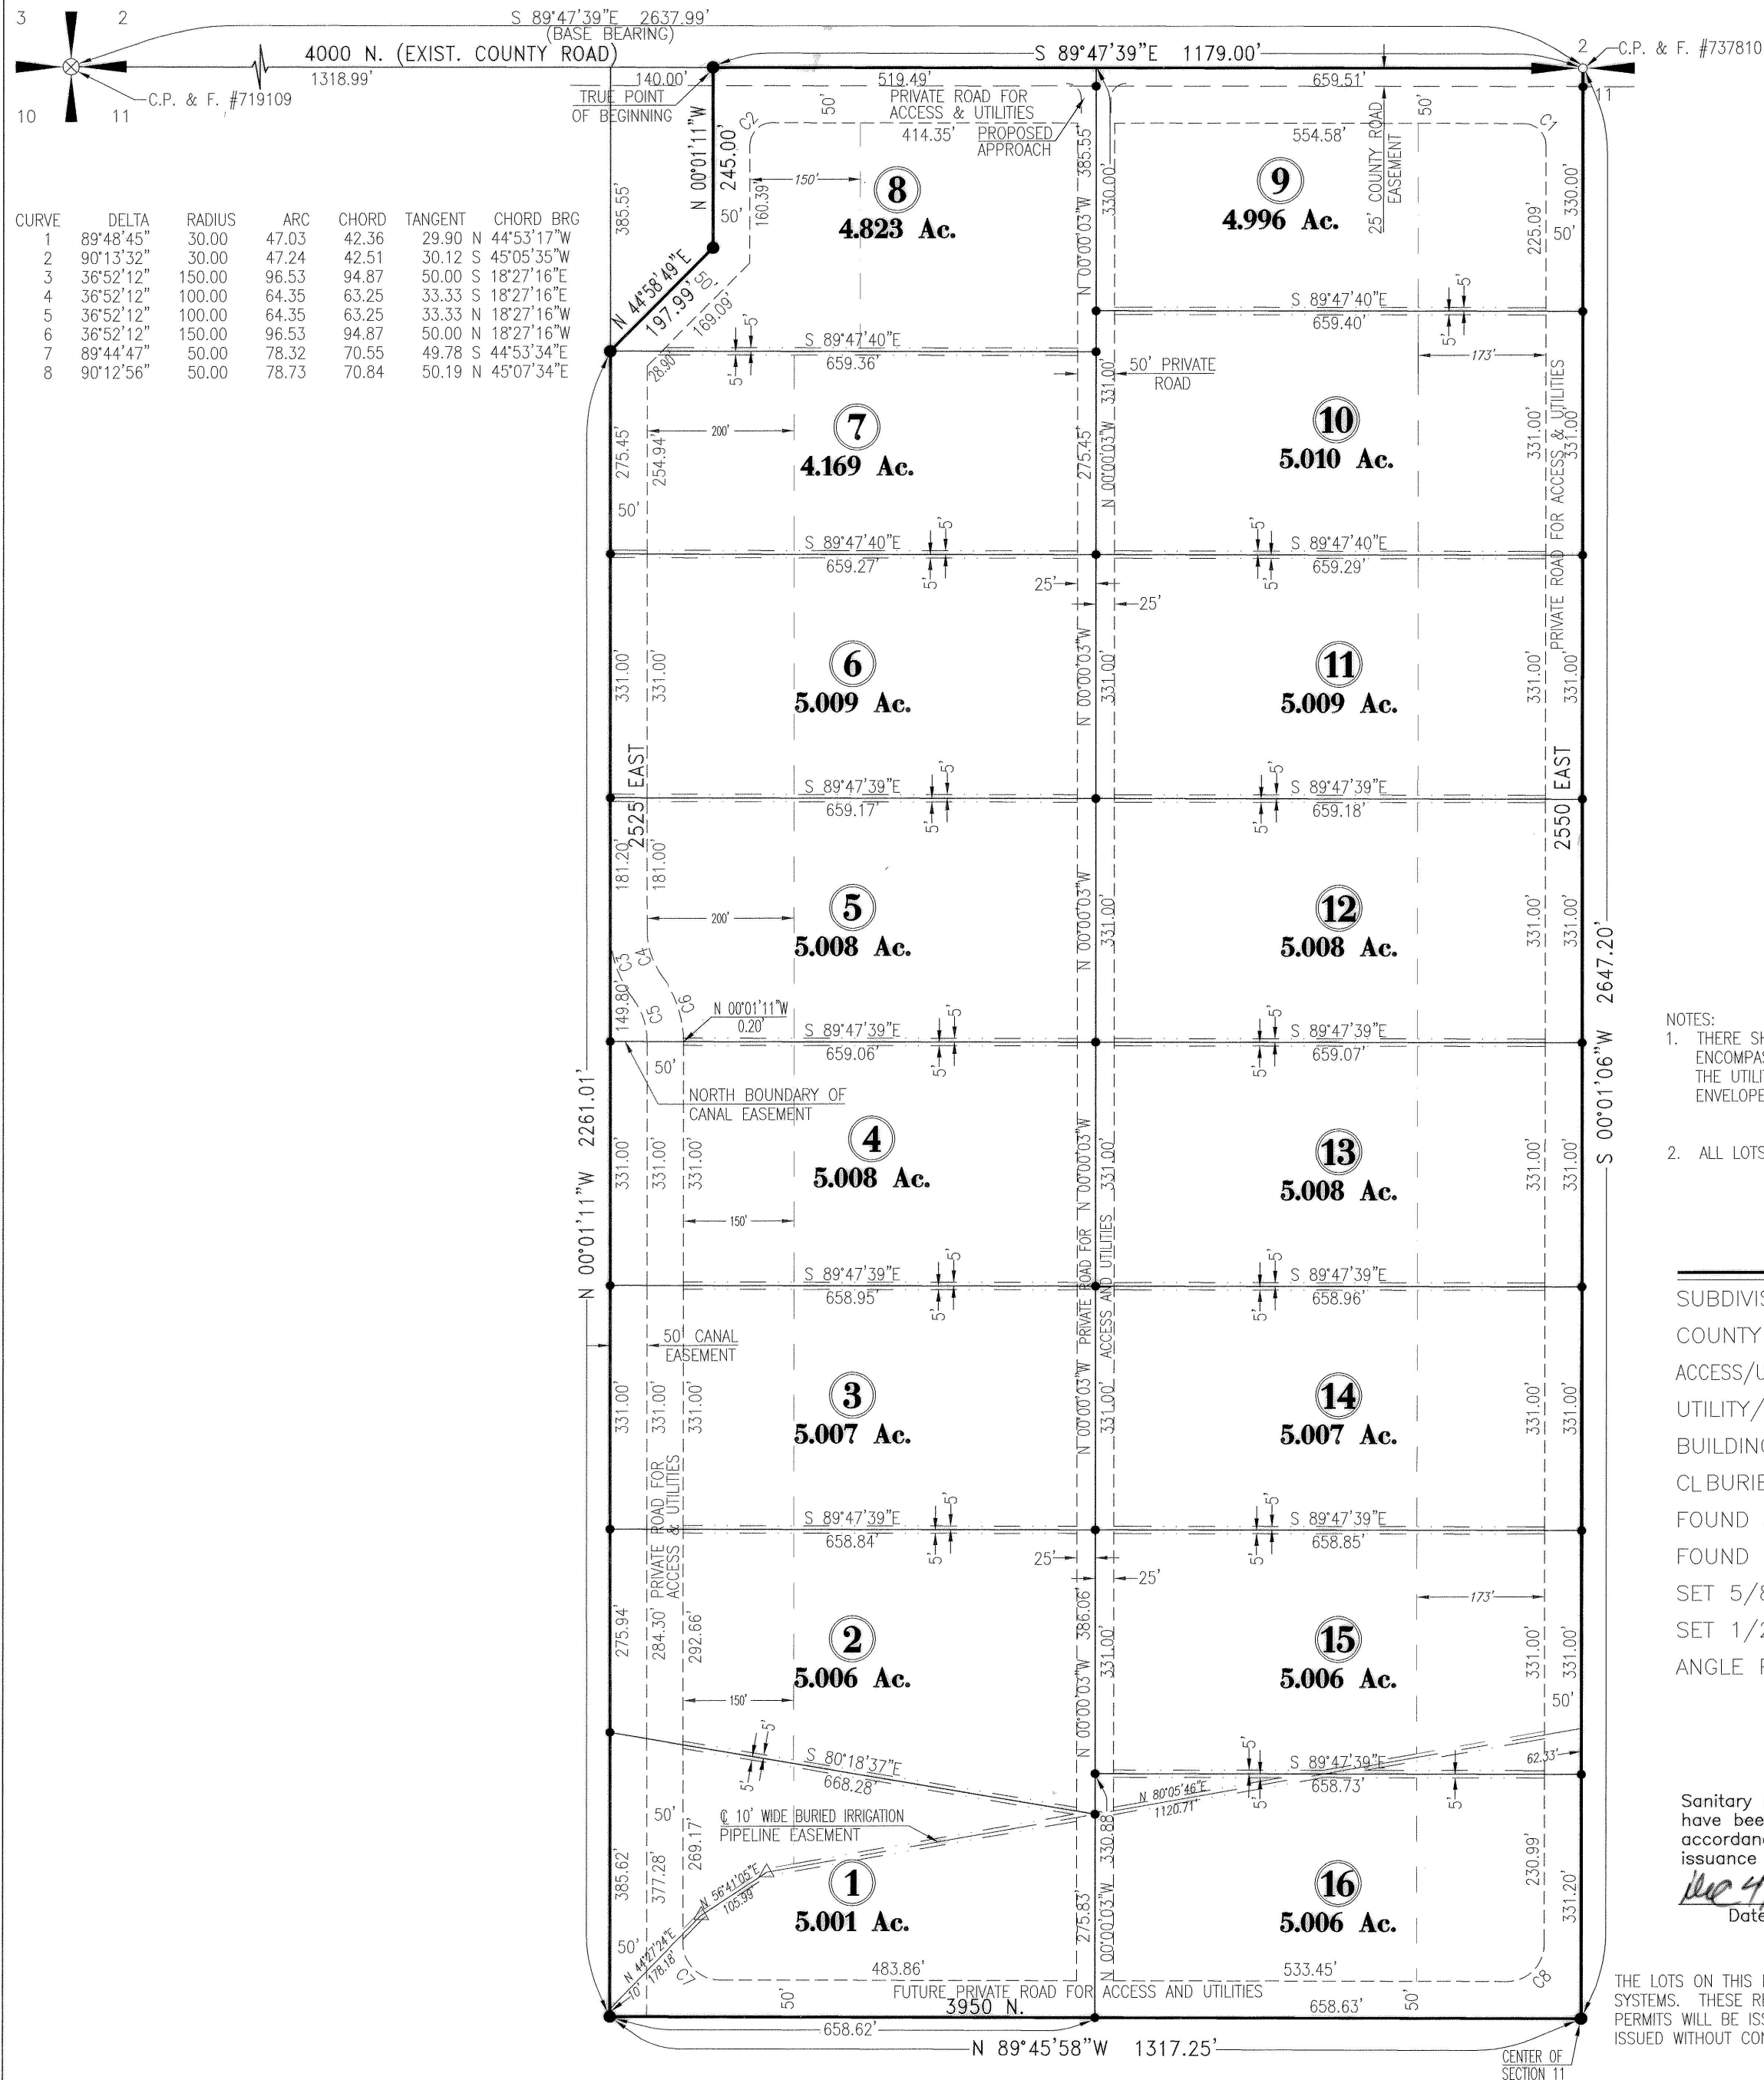

SCALE
1" = 200'

LOCATED IN
E² NW⁴ SECTION 11,
TOWNSHIP 10 SOUTH,
RANGE 16 EAST,
BOISE MERIDIAN
TWIN FALLS COUNTY, IDAHO
2006

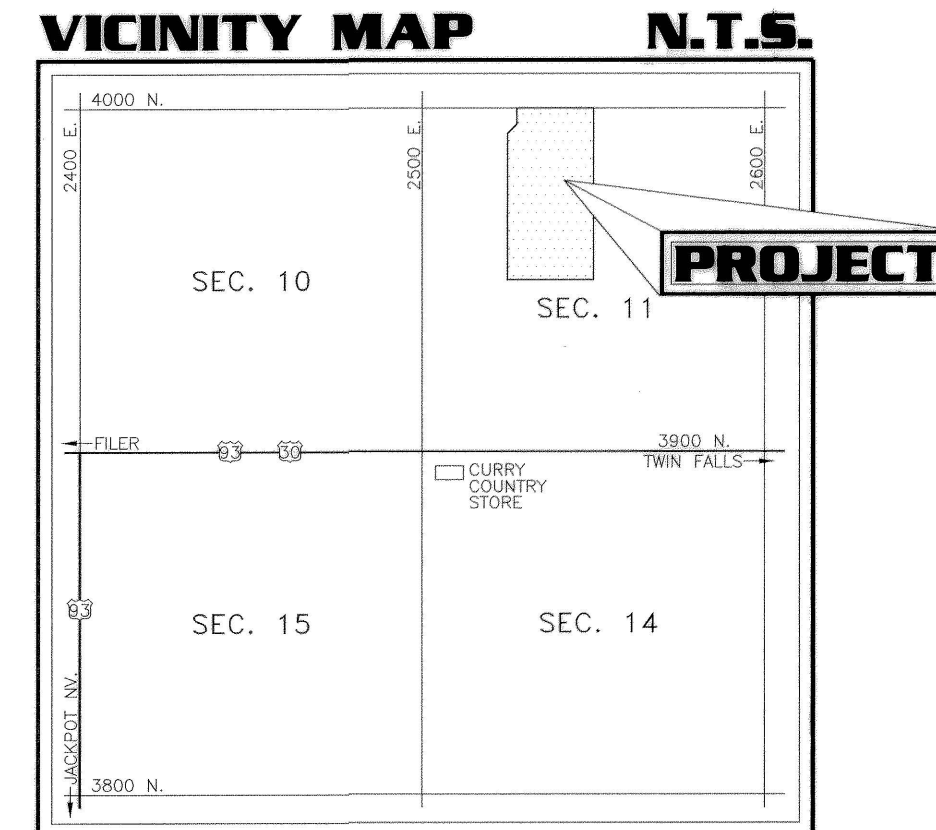

TWIN FALLS COUNTY
RECORDED FOR:
ALL POINTS LAND SURVEYING
1:32:52 pm 12-26-2006
2006-032611
NO. PAGES: 2 FEE: \$22.00
KRISTINA GLASCOCK
COUNTY CLERK
DEPUTY: ONICE

- NOTES:
1. THERE SHALL BE A BUILDING ENVELOPE ON EACH LOT BEING ENCOMPASSED BY THE PRIVATE ROAD BOUNDARY ON THE FRONT, THE UTILITY EASEMENTS ON THE SIDE LOT LINES AND A REAR ENVELOPE LINE AS SHOWN ON THE PLAT.
 2. ALL LOTS WILL BE SERVED BY AN IRRIGATION DELIVERY SYSTEM

LEGEND

SUBDIVISION BOUNDARY	—
COUNTY ROAD EASEMENT	---
ACCESS/UTILITY/IRRIGATION EASEMENT	- - - -
UTILITY/IRRIGATION EASEMENT	----
BUILDING ENVELOPE	----
CLBURIED IRRIG. PIPE EASEMENT	----
FOUND ALUMINUM CAP	⊗
FOUND 1/2" STEEL PIN	○
SET 5/8" REBAR & CAP	●
SET 1/2" REBAR & CAP	•
ANGLE POINT - NOT SET	△



HEALTH CERTIFICATE

Sanitary restrictions as required by Idaho code Title 50, chapter 13, have been satisfied. Sanitary restrictions may be reimposed, in accordance with Idaho code Title 50, chapter 13, section 50-1326, by the issuance of a certificate of disapproval.

Dec 4, 2006
Date

[Signature]
South Central District Health Department
Environmental Health Specialist

THE LOTS ON THIS PLAT ARE SUBJECT TO RESTRICTIONS CONCERNING THE LOCATION OF WELLS AND SEPTIC 10 SYSTEMS. THESE RESTRICTIONS ARE ON FILE AT SOUTH CENTRAL DISTRICT HEALTH AND NO SEPTIC SYSTEM PERMITS WILL BE ISSUED UNLESS THEY CONFORM TO THESE RESTRICTIONS. NO BUILDING PERMITS WILL BE ISSUED WITHOUT CONSENT OF THE HEALTH DEPARTMENT AND CONFORMANCE TO THESE RESTRICTIONS.

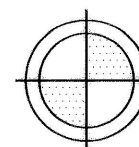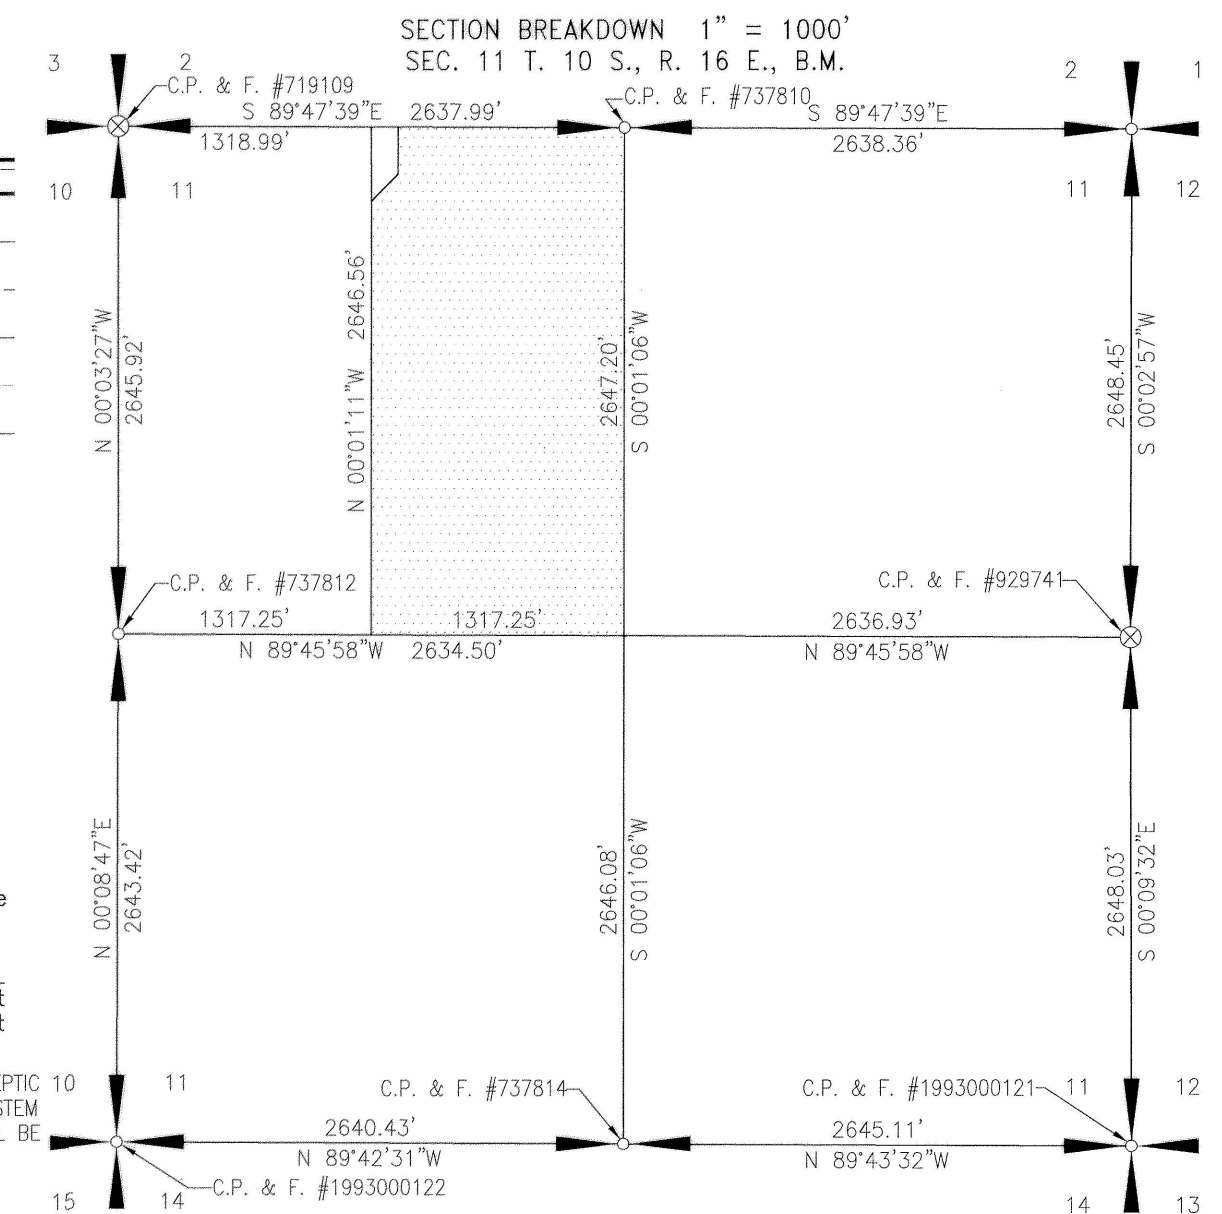

ALL POINTS LAND SURVEYING
JOHN ROOT - P.L.S. #889
SURVEYING - CONSTRUCTION MANAGEMENT