
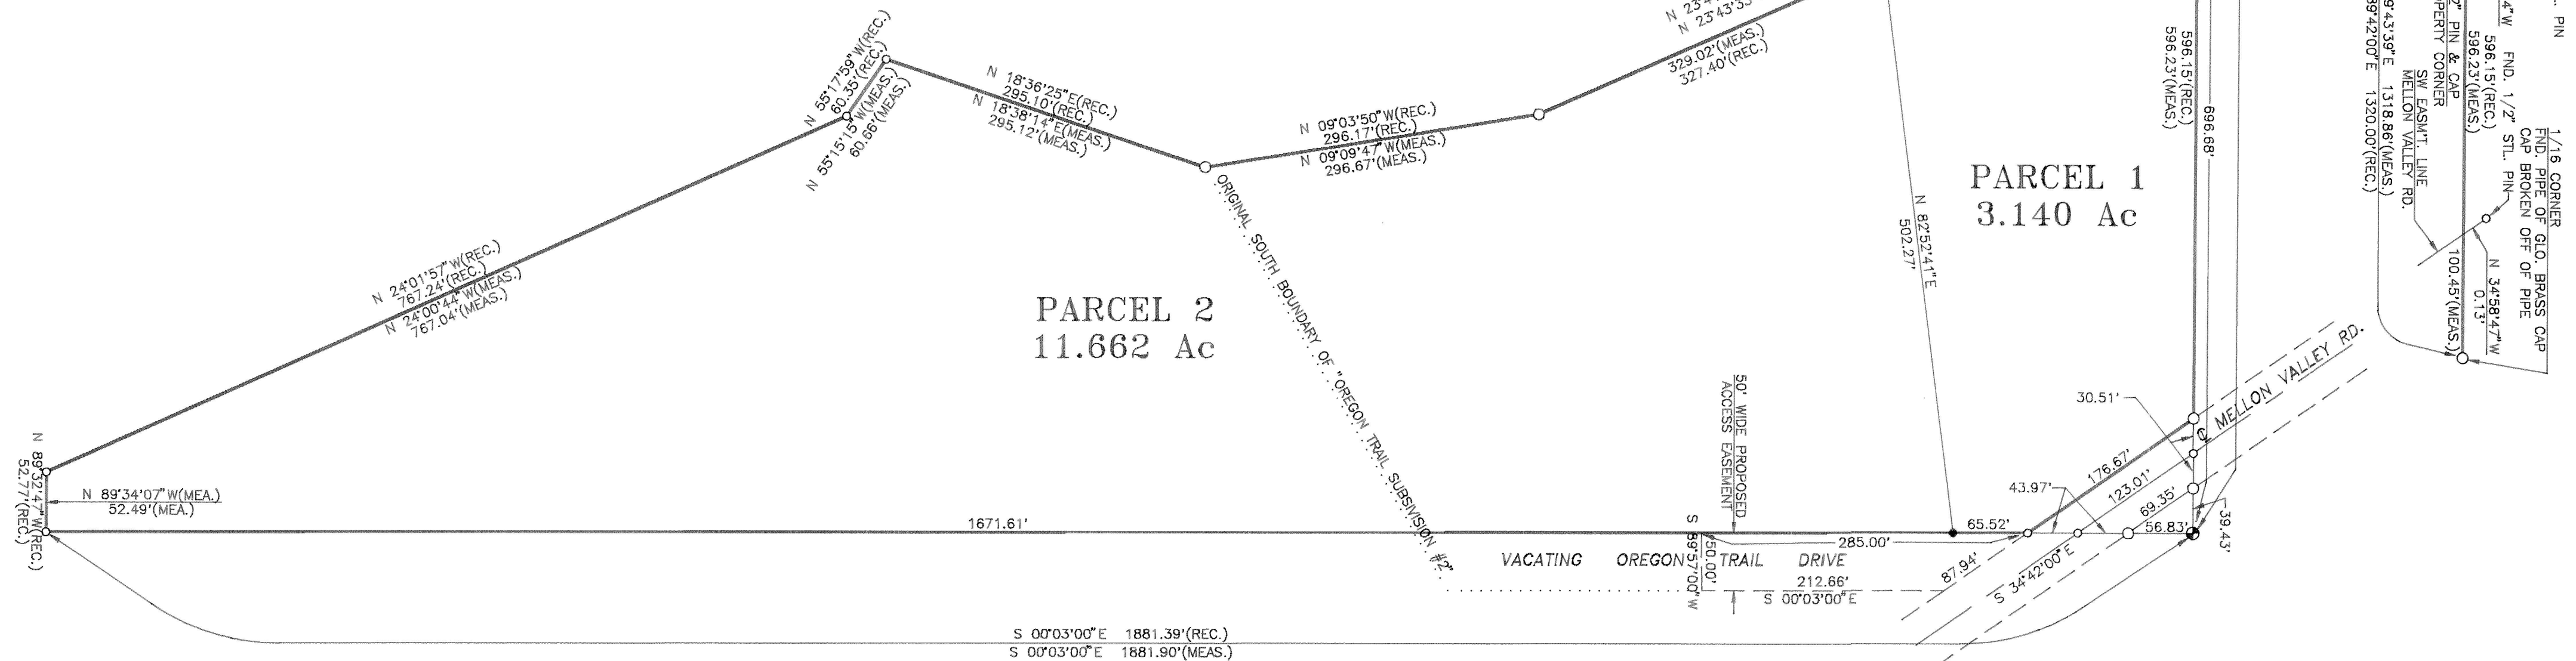


AMENDED OREGON TRAIL SUBDIVISION #2


LOCATED IN
W² W² SECTION 4,
TOWNSHIP 9 SOUTH,
RANGE 14 EAST,
BOISE MERIDIAN,
TWIN FALLS COUNTY, IDAHO
1997

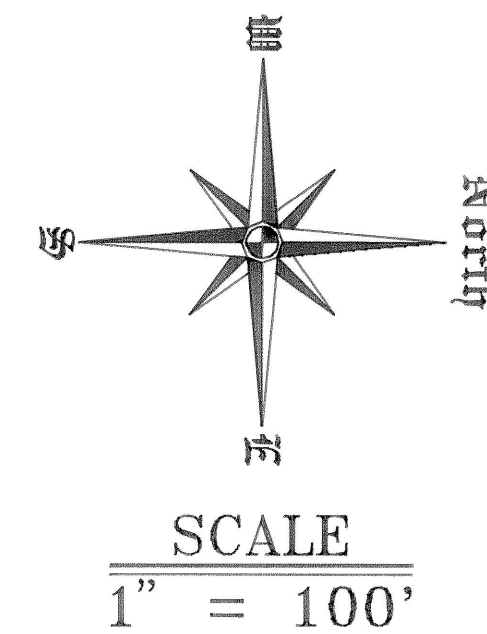

L E G E N D	
SUBDIVISION BOUNDARY LINE	—————
ROAD CENTERLINE	—————
EASEMENT LINE	- - - - -
FND. G.L.O. BRASS CAP	●
FND. 5/8" STL. PIN	○
FND. 1/2" STL. PIN	○

HEALTH CERTIFICATE
Sanitary restrictions as required by Idaho code Title 50, chapter 13, have been satisfied. Sanitary restrictions may be reimposed, in accordance with Idaho code Title 50, chapter 13, section 50-1326, by the issuance of a certificate of disapproval.
Date: 10/20/97
South Central District Health Department
Environmental Health Specialist

North
SCALE:
1" = .5 MILES±

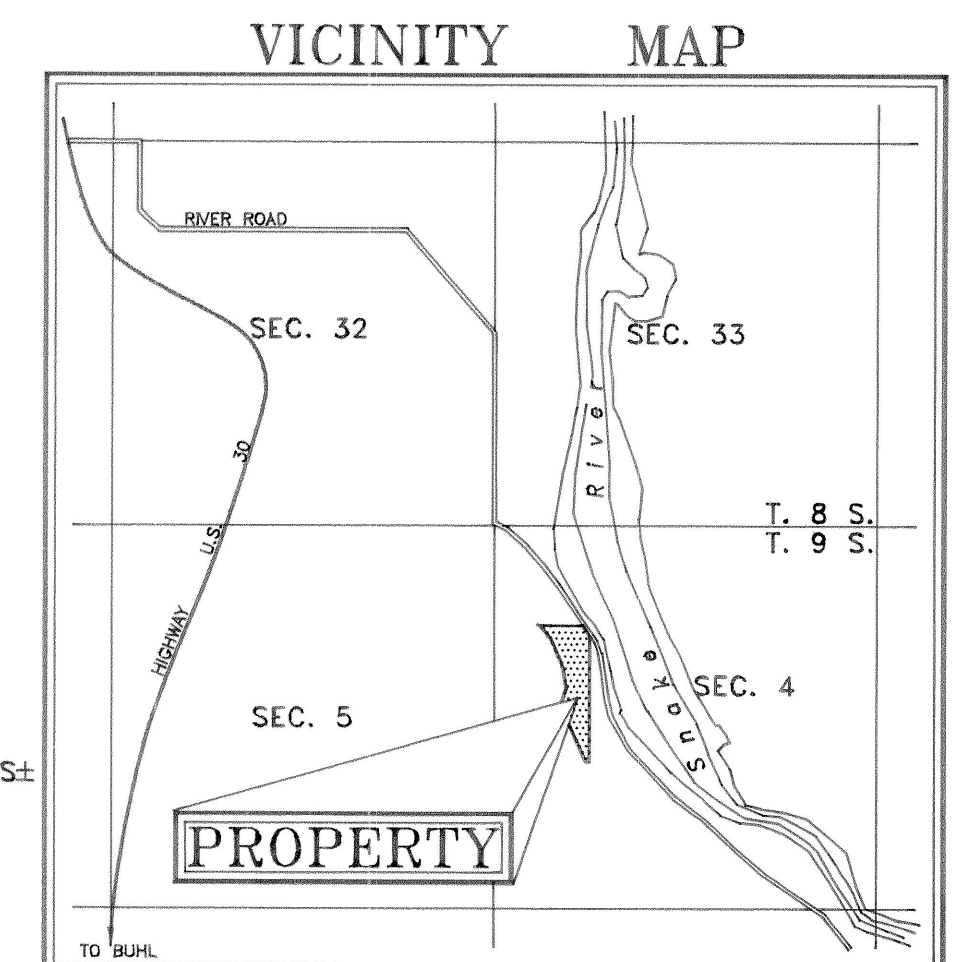

ALL POINTS LAND SURVEYING
JOHN ROOT - P.L.S. #889
SURVEYING - CONSTRUCTION MANAGEMENT

IDAHO COUNTY IDAHO
Karl Bygnoska
JUL 21 A & 16 1997 017335
FEB 2000
DEPUTY