



INST # 2002-011499 142
BK 18 PG 12
FOR Our Savior Lutheran Church
T. 10 S. R. 17 E. SEC. 11

Twin Falls County, Idaho
Recorded for:
REIESEL
09:52am Jun. 06 2002
2002-011499
No. of Pages: 2 Fee: \$22.00
Robert S. Ford
Ex-Officio Recorder
Deputy, SL

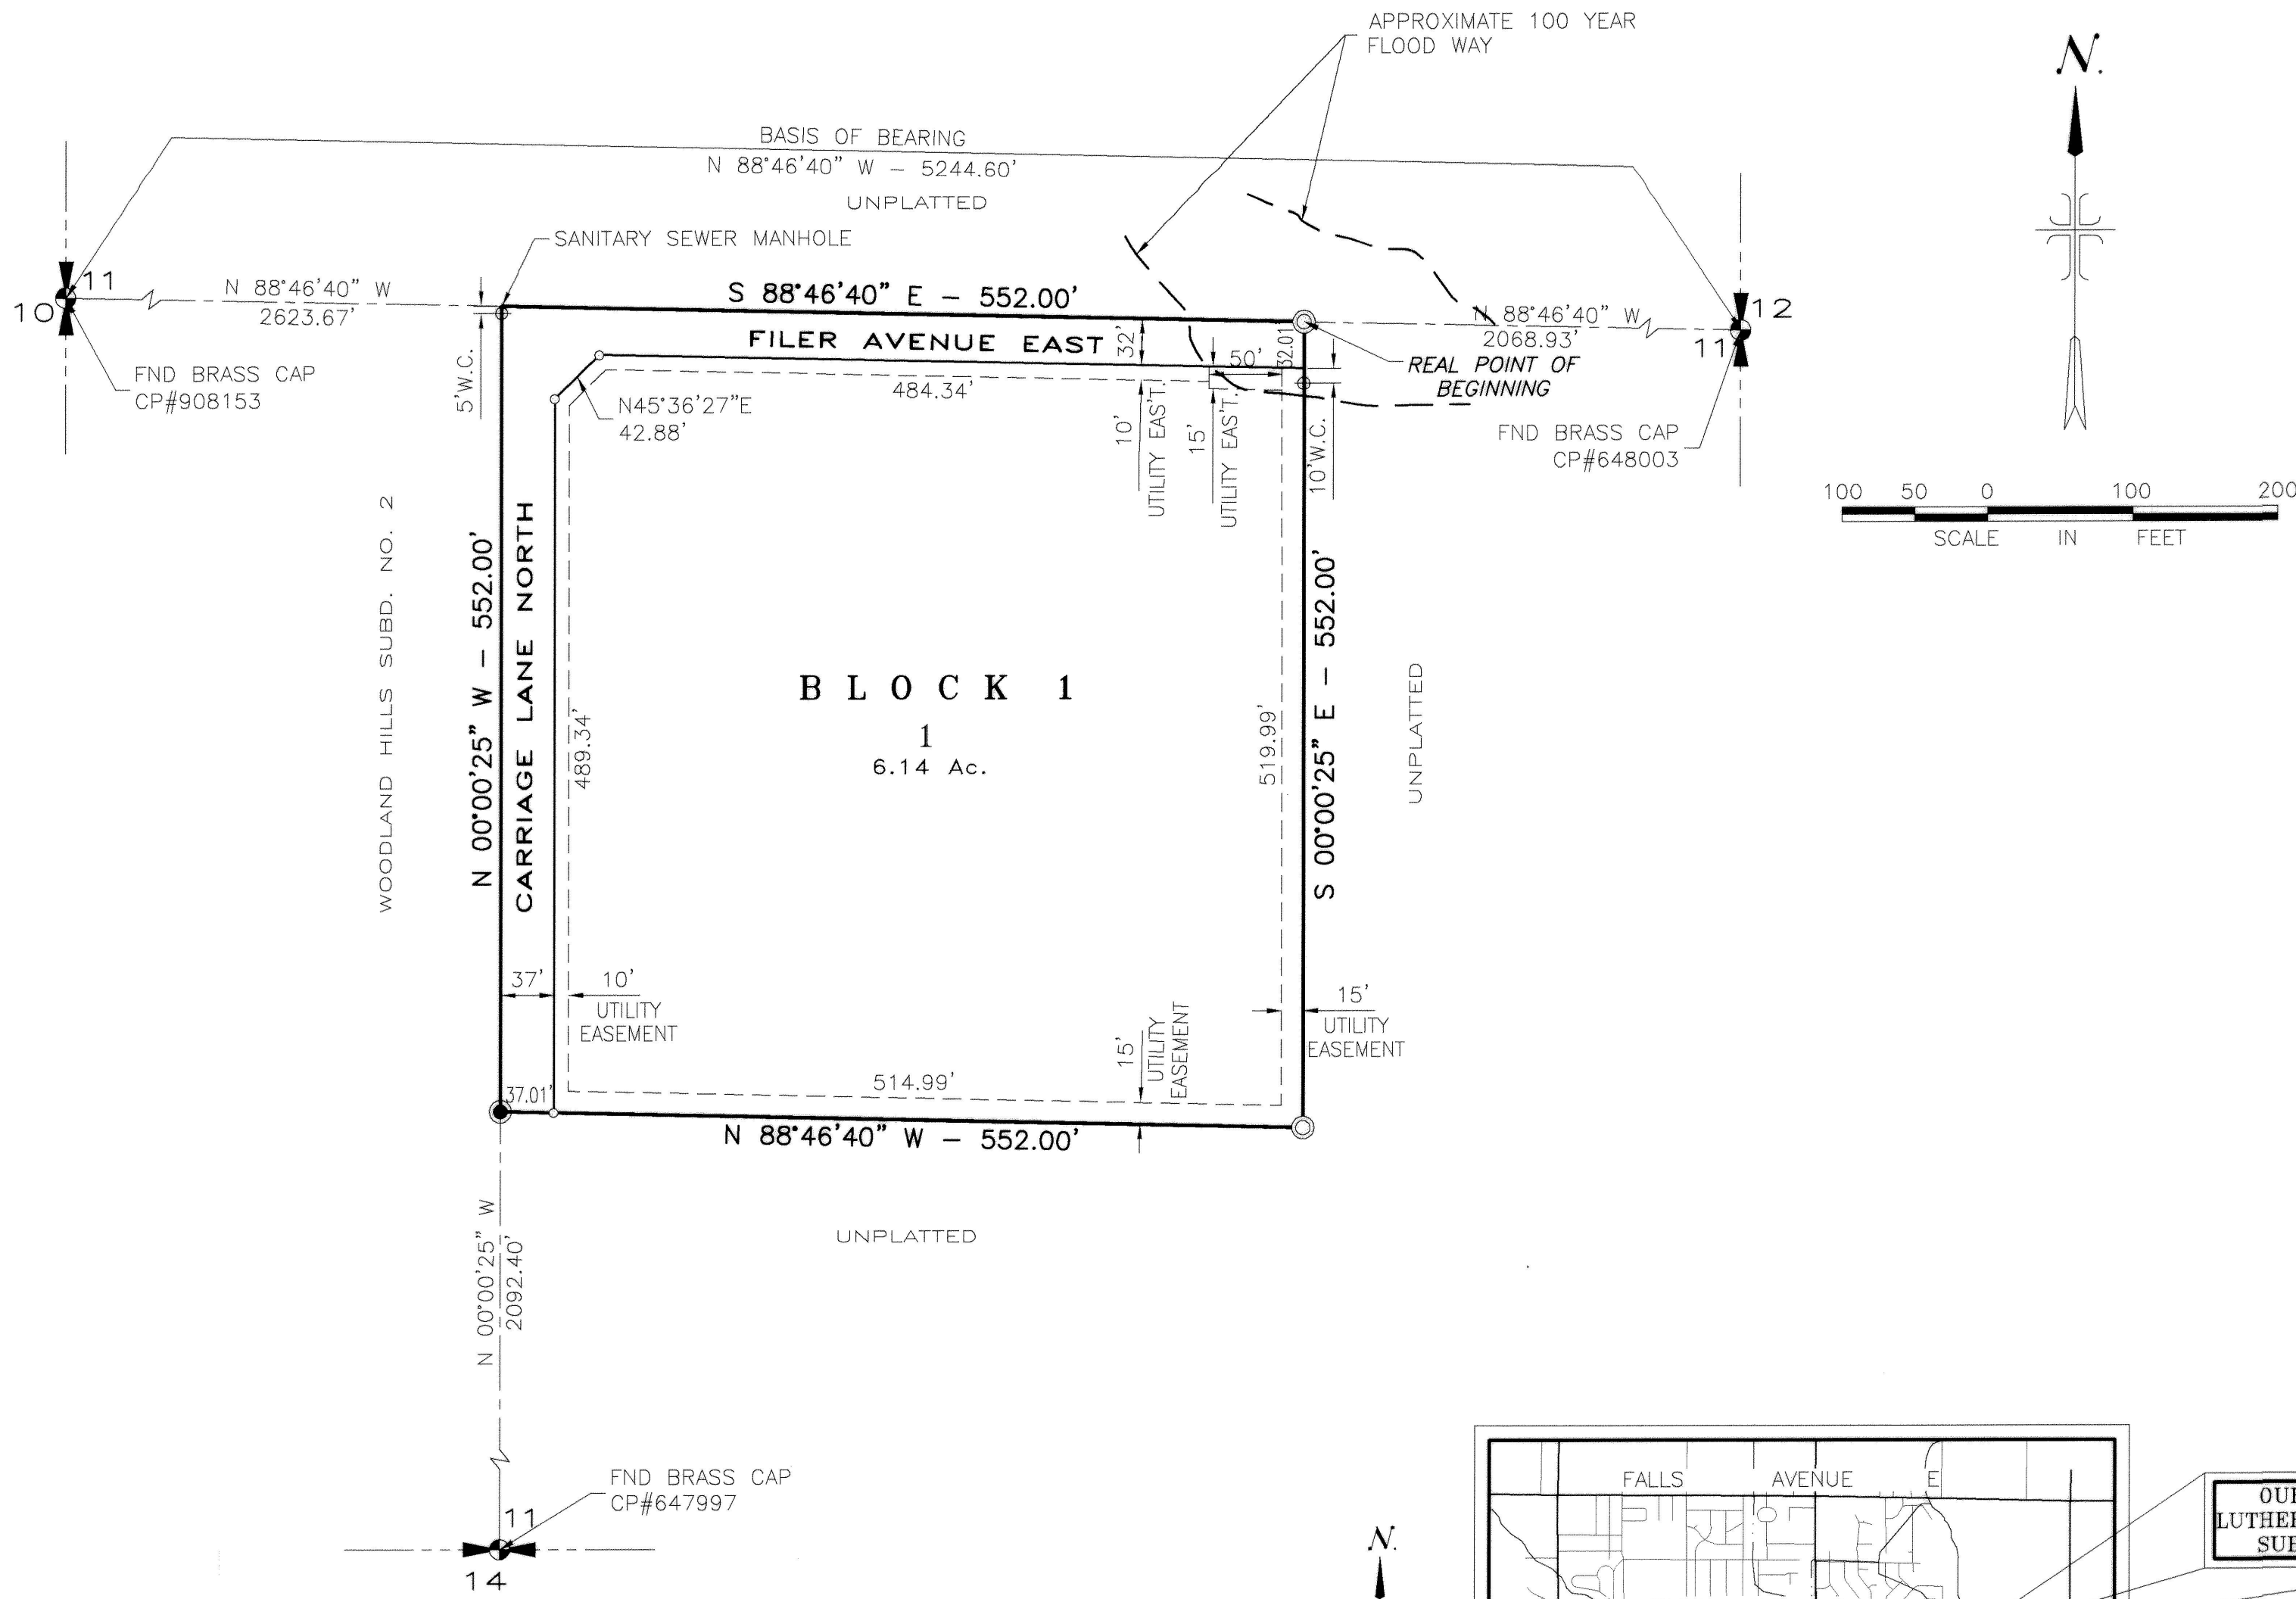

OUR SAVIOR LUTHERAN
CHURCH SUBDIVISION
A PORTION OF
NW1/4 NW1/4 SE1/4, SECTION 11
T. 10 S., R. 17 E., B.M.
TWIN FALLS COUNTY, IDAHO
2001
6.99 ACRES

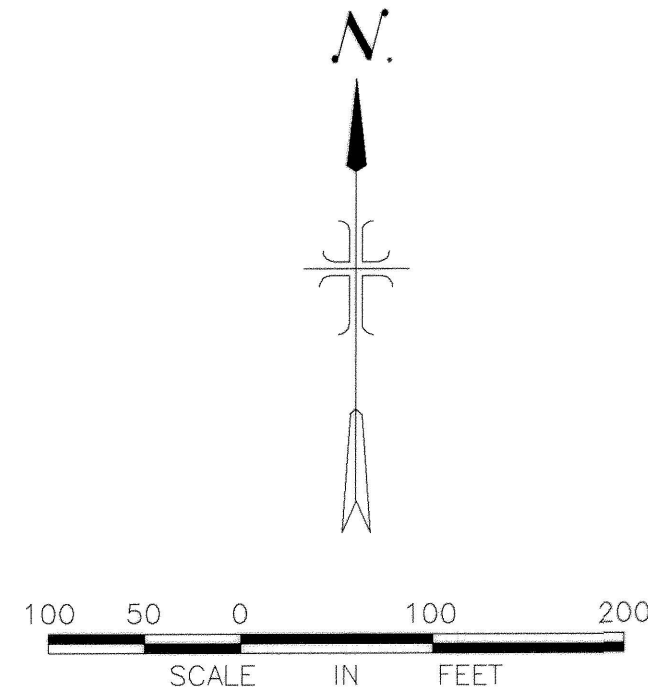


LEGEND	
	BOUNDARY LINE
	SUBDIVISION LOT BOUNDARY
	SECTION LINE
	CENTERLINE
	UTILITY/DRAINAGE EASEMENT
	APPROXIMATE 100 YR. FLOOD WAY
	BRASS CAP
	FOUND 5/8"x 30" REBAR
	SET 1/2"x 24" REBAR & CAP
	SET WITNESS CORNER (W.C.) 1/2"x 24" REBAR & CAP
	SET 5/8"x 30" REBAR & CAP
	LOT NUMBER

REF:
RECORD OF SURVEY FOR OUR SAVIOR LUTHERAN CHURCH
BY EHM ENGINEERS, INC., MAR. 20, 2000, REC. #2000-003961.

HEALTH CERTIFICATE

SANITARY RESTRICTIONS AS REQUIRED BY IDAHO CODE TITLE 50, CHAPTER 13, HAVE BEEN SATISFIED. SANITARY RESTRICTIONS MAY BE REIMPOSED, IN ACCORDANCE WITH THE IDAHO CODE TITLE 50, CHAPTER 13, SECTION 50-1326, BY THE ISSUANCE OF A CERTIFICATE OF DISAPPROVAL.

DATE May 3, 2002 [Signature] 219
SOUTH CENTRAL DISTRICT HEALTH DEPT., EHS

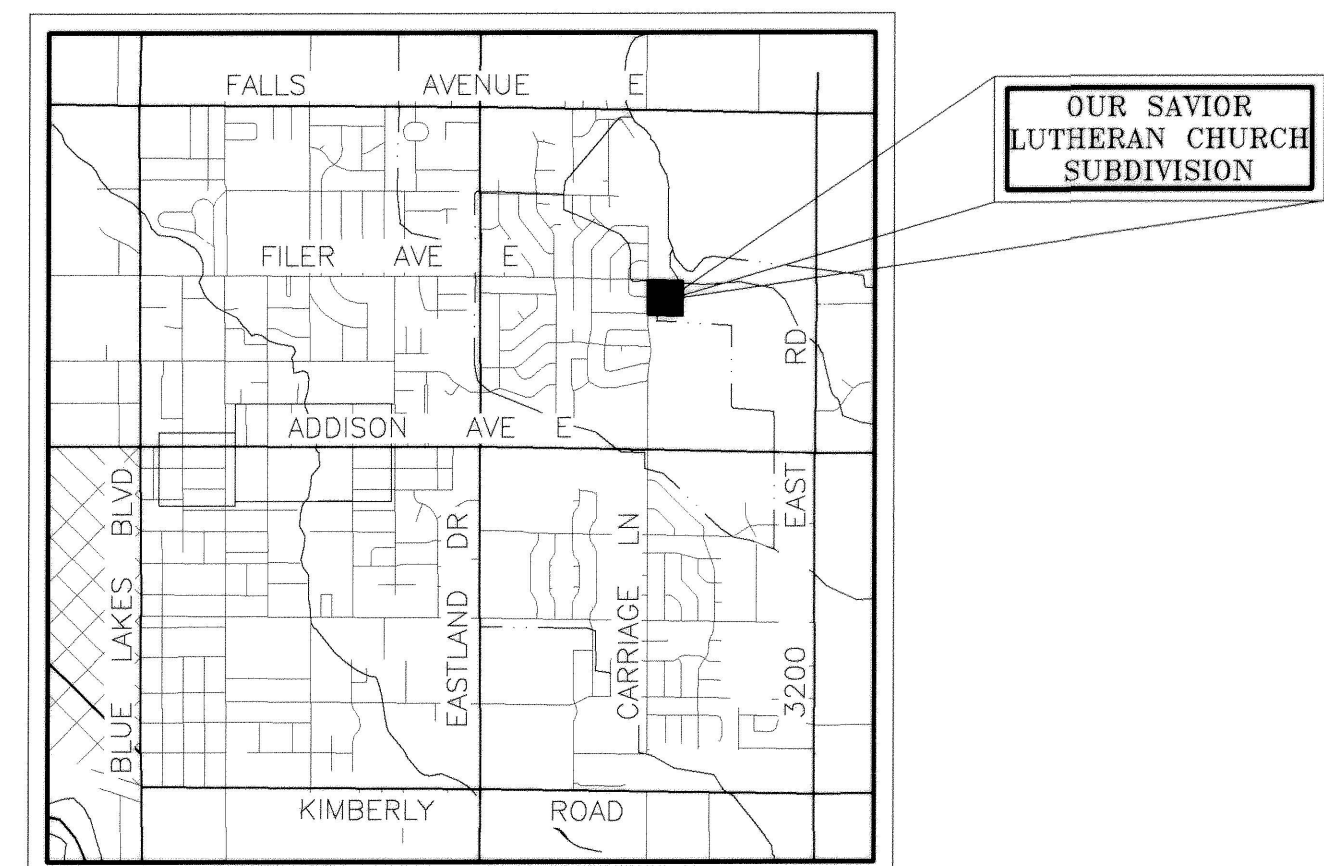

VICINITY MAP
NOT TO SCALE

RIEDEL ENGINEERING LLC
202 FALLS AVENUE
TWIN FALLS, IDAHO 83301
OUR SAVIOR LUTHERAN CHURCH
SUBDIVISION
SHEET 1 OF 2

